


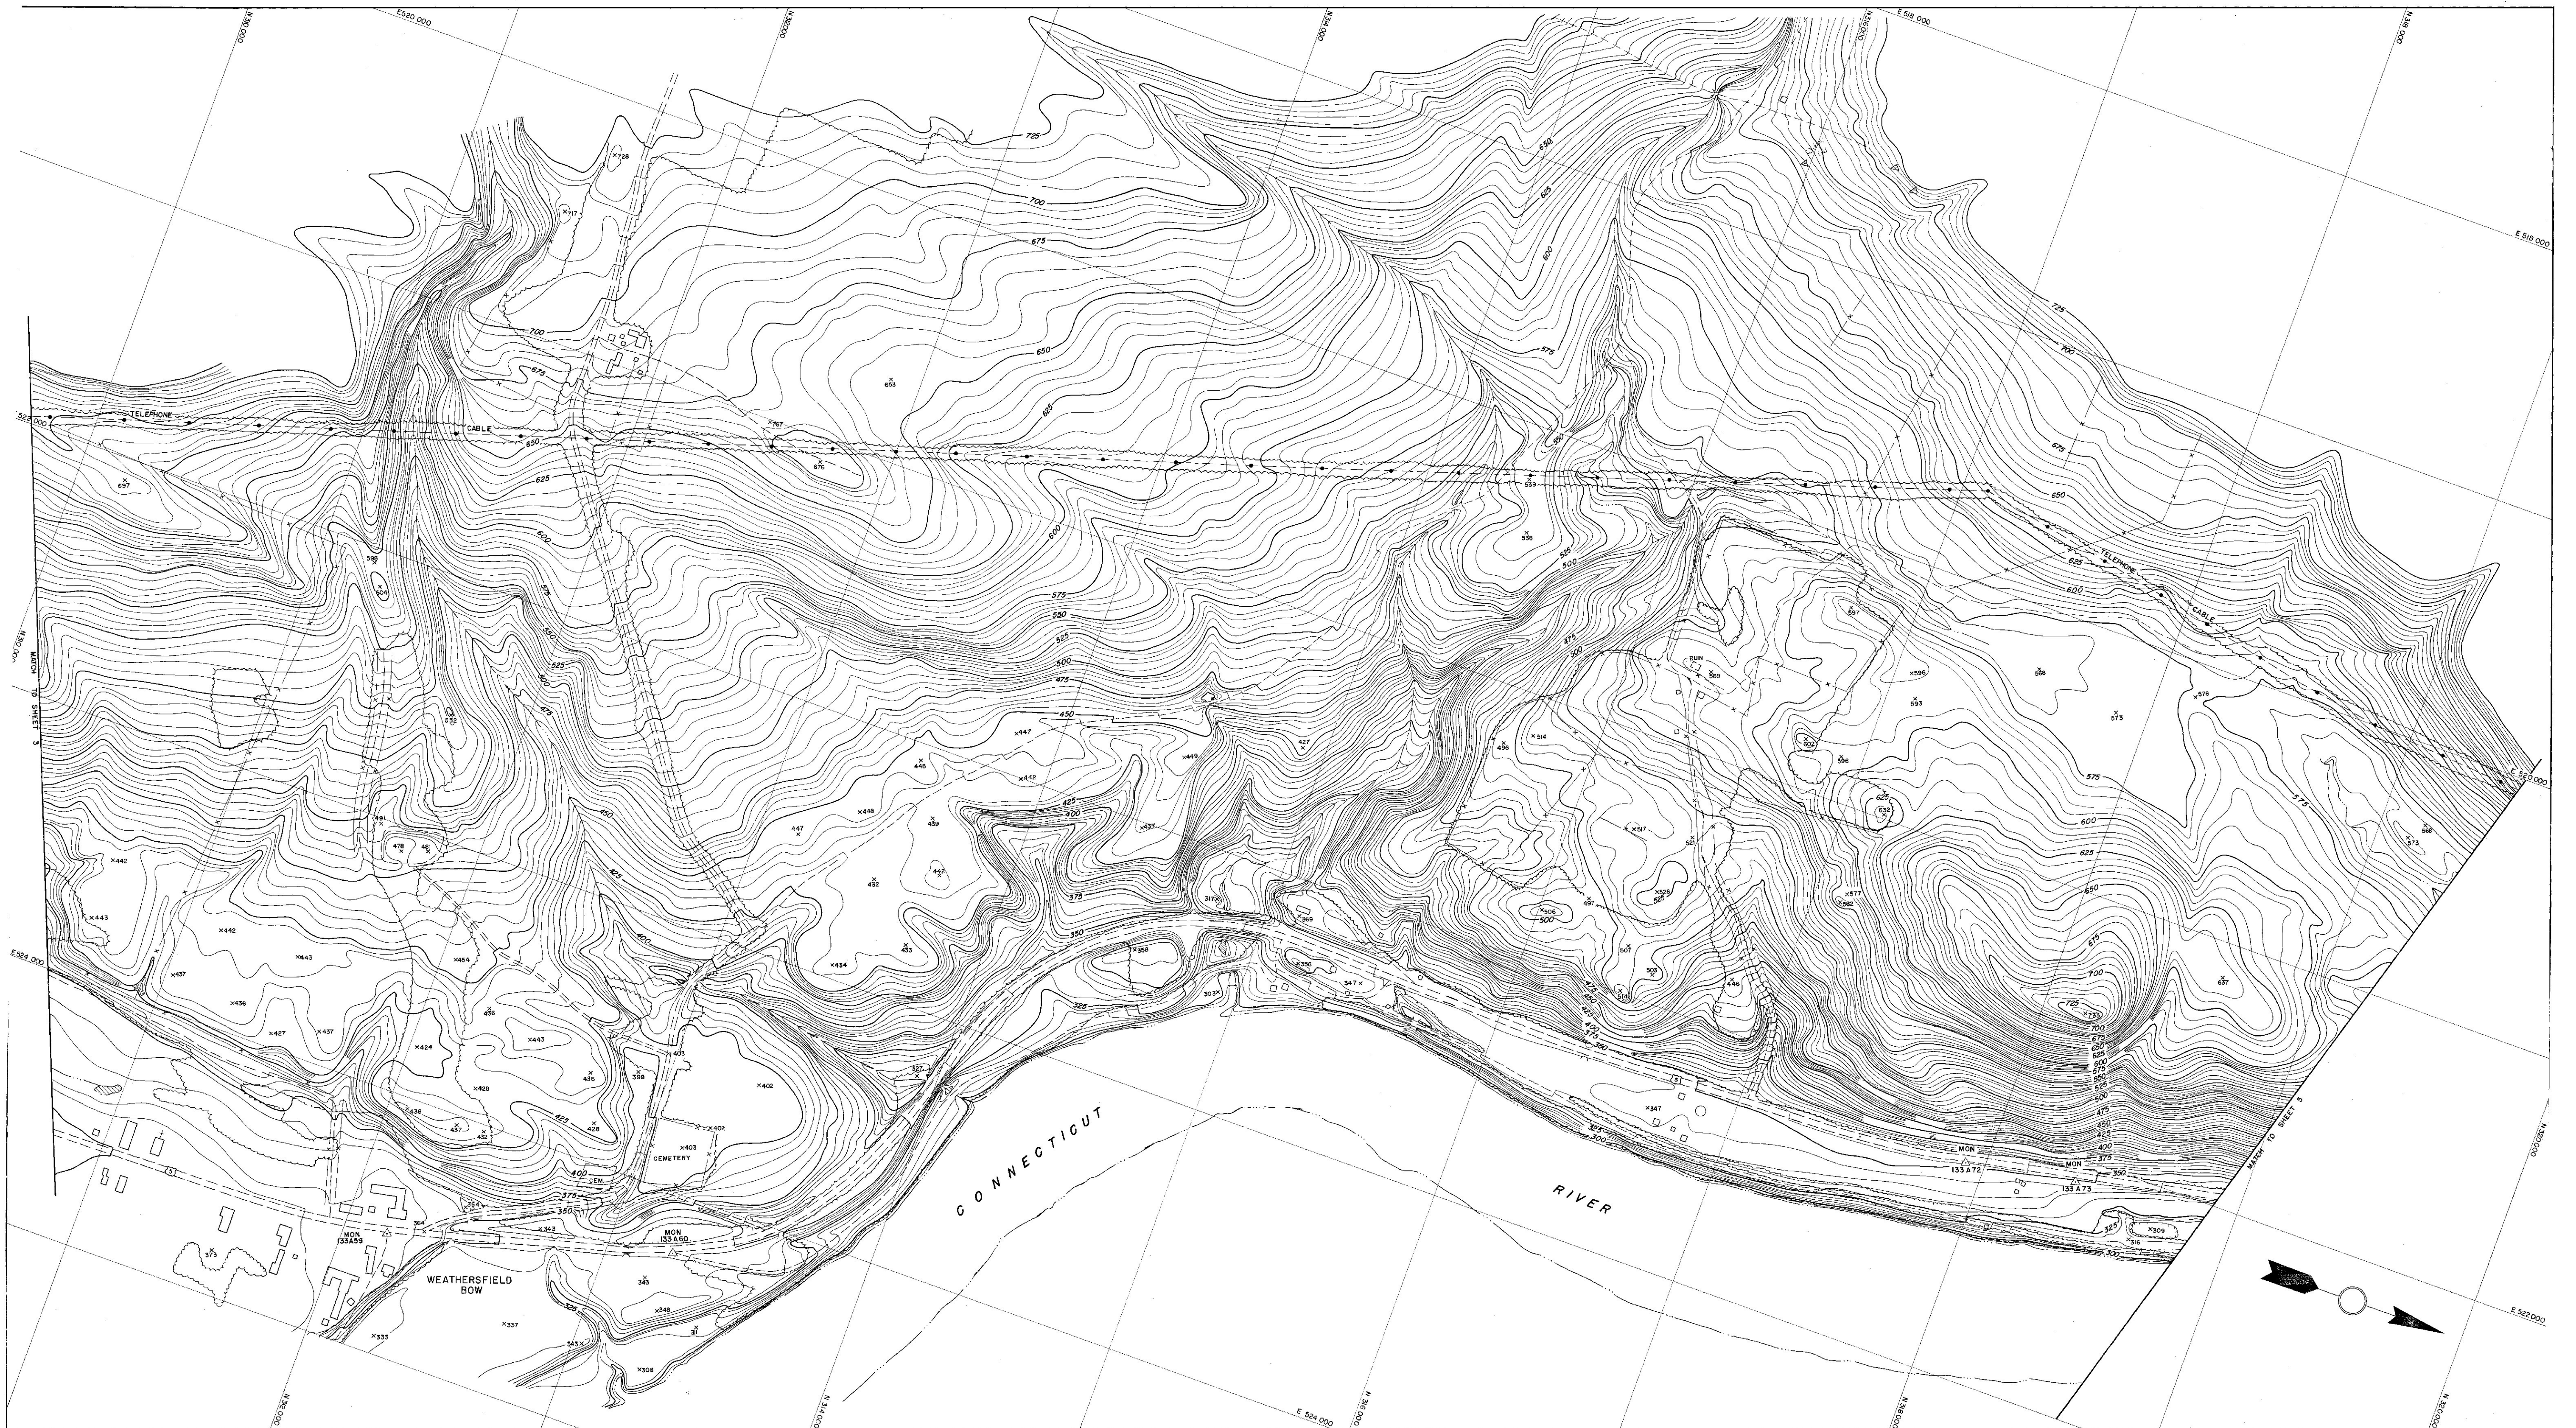

TOPOGRAPHY COMPILED BY PHOTOGRAMMETRIC METHODS
SARGENT-WEBSTER-GRENSHAW AND POLLEY
ARCHITECT-ENGINEER ASSOCIATES
WATERTOWN, N.Y. MASSENA, N.Y.

SCALE 1"=200'
VERTICAL DATUM IS MEAN SEA LEVEL
CONTOUR INTERVAL FIVE FEET
800' GRID BASED ON VERMONT STATE PLANE COORDINATE SYSTEM
DATE OF PHOTOGRAPHY NOV 1956

STATE OF VERMONT DEPARTMENT OF HIGHWAY
WEATHERSFIELD
34 Vt. Hwy. DEPT. No. 1-36
SHEET NO. 4 OF 24 SHEETS