


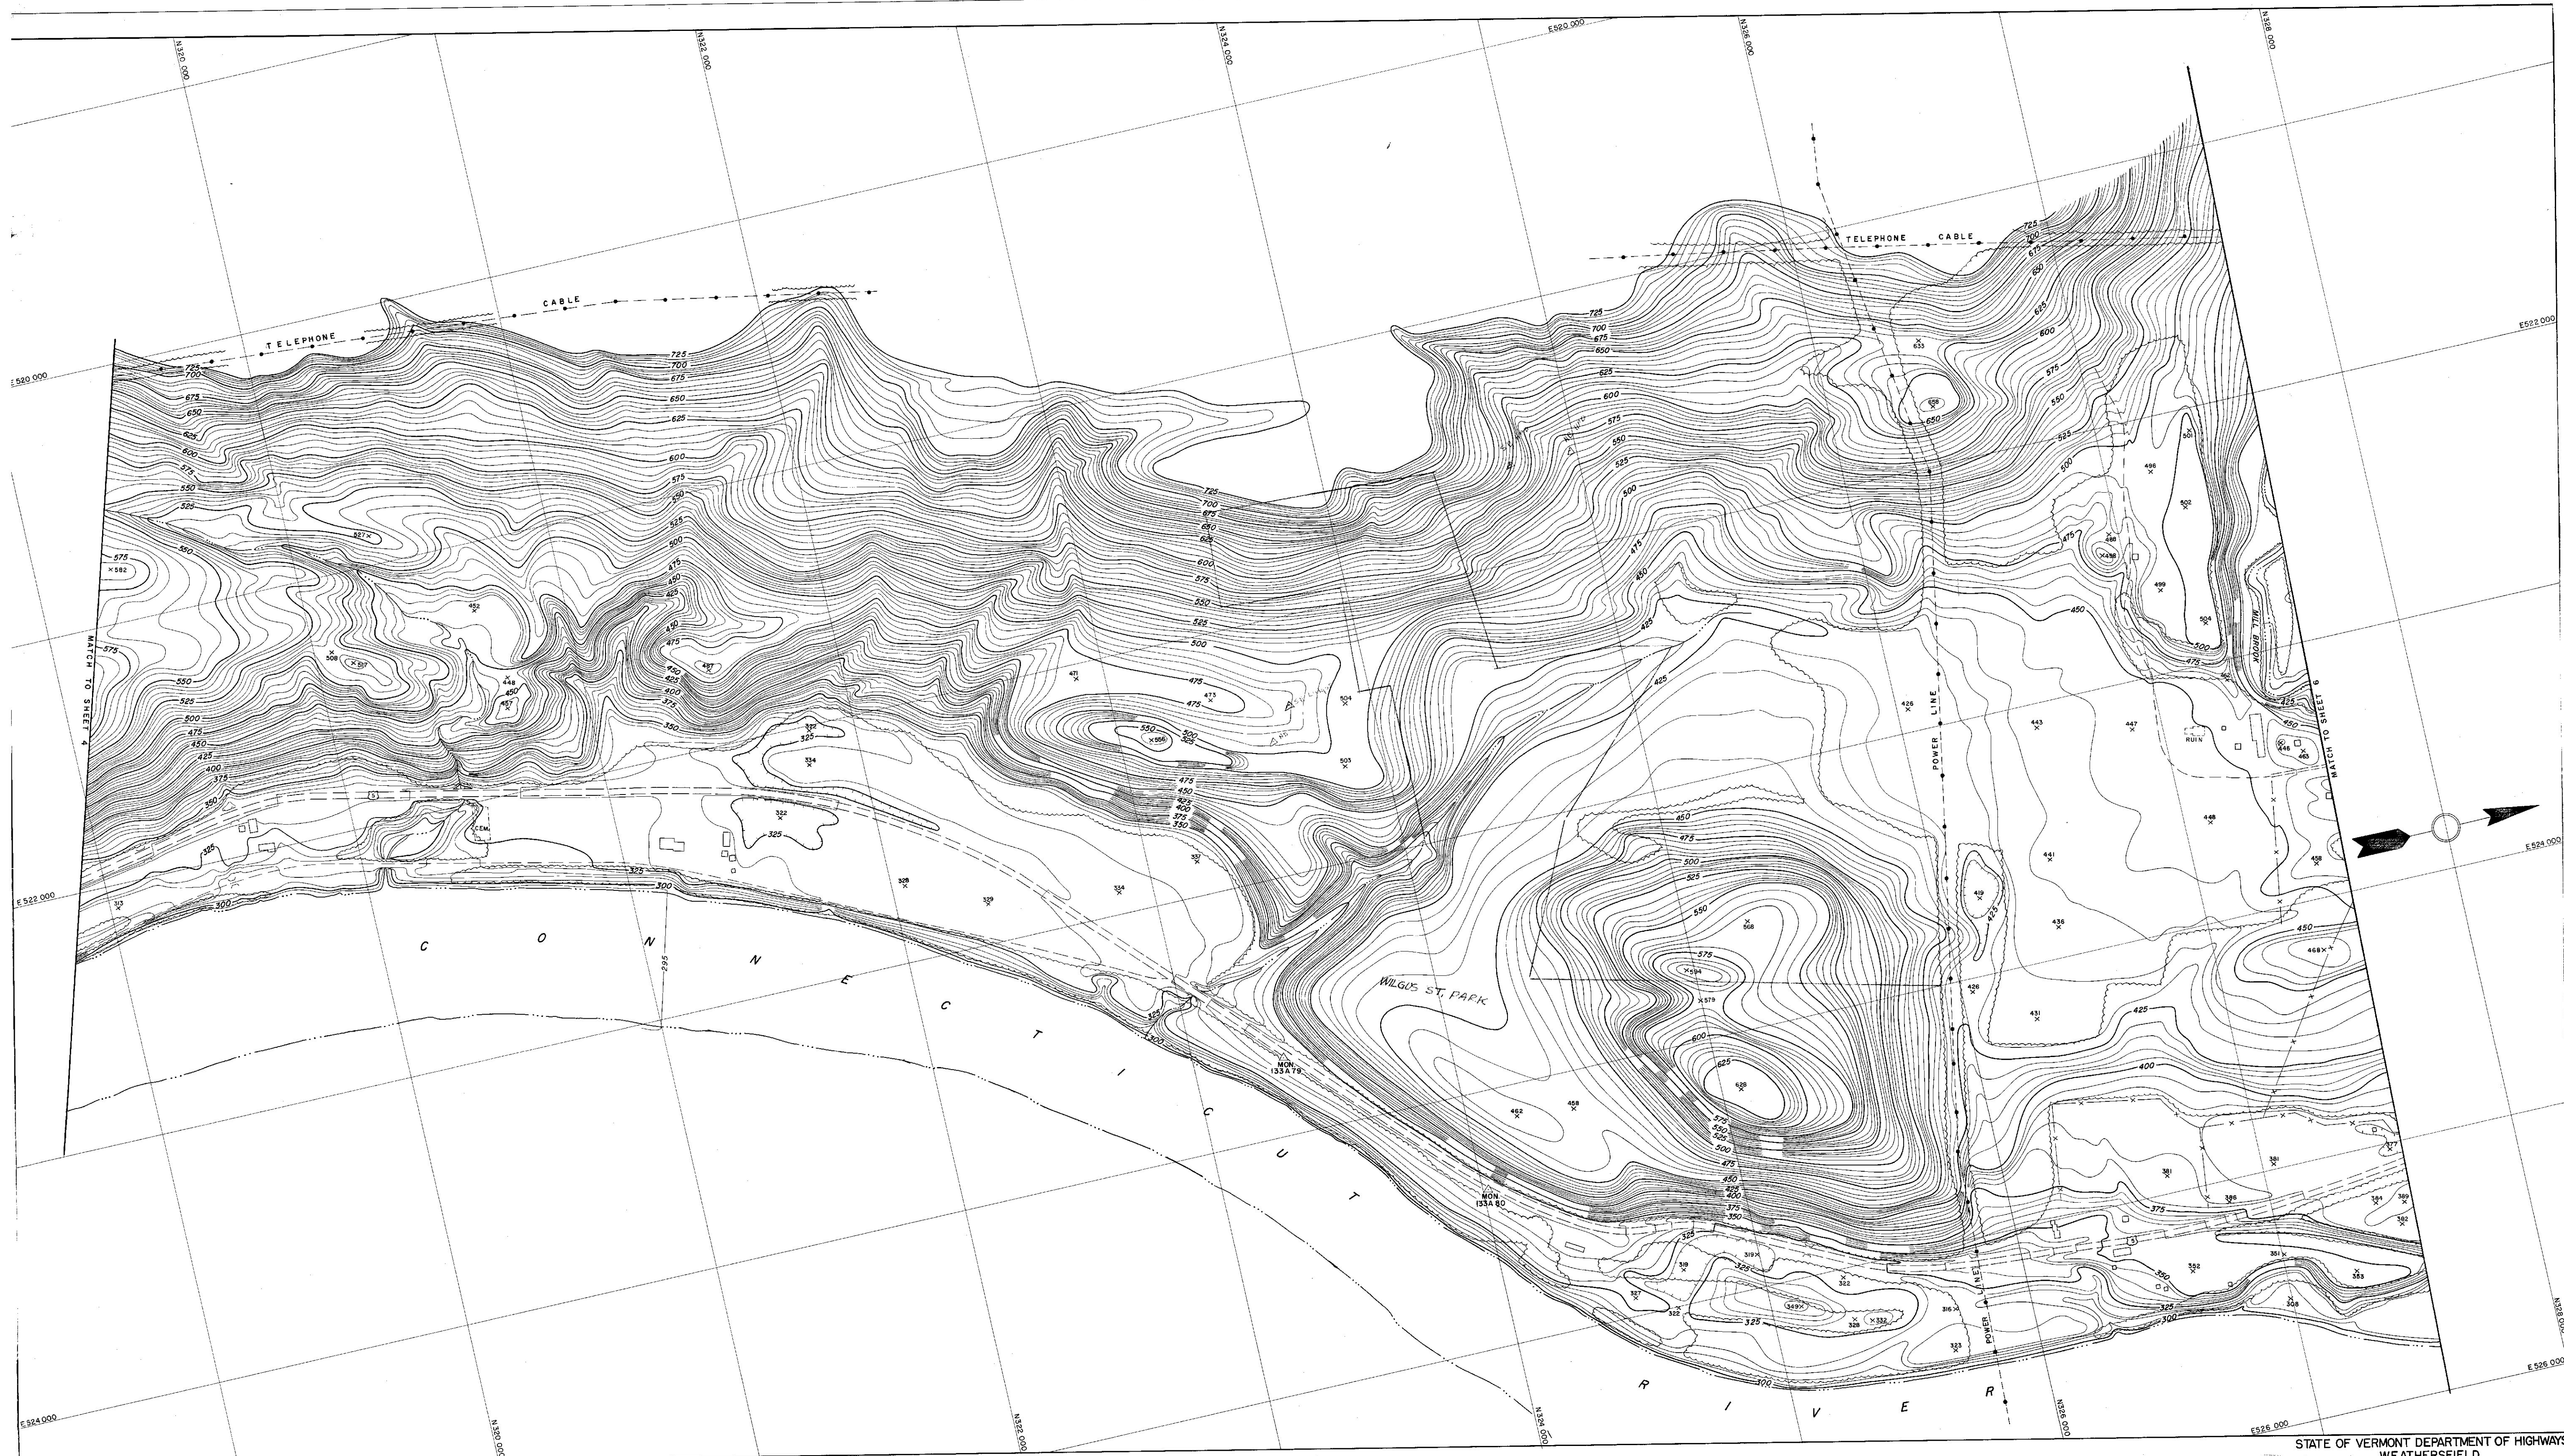

TOPOGRAPHY COMPILED BY PHOTOGRAMMETRIC METHODS
SARGENT-WEBSTER-GRENSHAW AND POLLEY
ARCHITECT-ENGINEER ASSOCIATES
WATERTOWN, N.Y. MASSENA, N.Y.

SCALE 1"=200'
CONTOUR INTERVAL, FIVE FEET
VERTICAL DATUM IS MEAN SEA LEVEL
1000' GRID BASED ON NAD 83 STATE PLANE COORDINATE SYSTEM
DATE OF PHOTOGRAPHY NOV. 1956

STATE OF VERMONT DEPARTMENT OF HIGHWAYS
WEATHERFIELD
36 Vt. Hwy. DEPT. No. 1-37
SHEET NO. 5 OF 24 SHEETS