


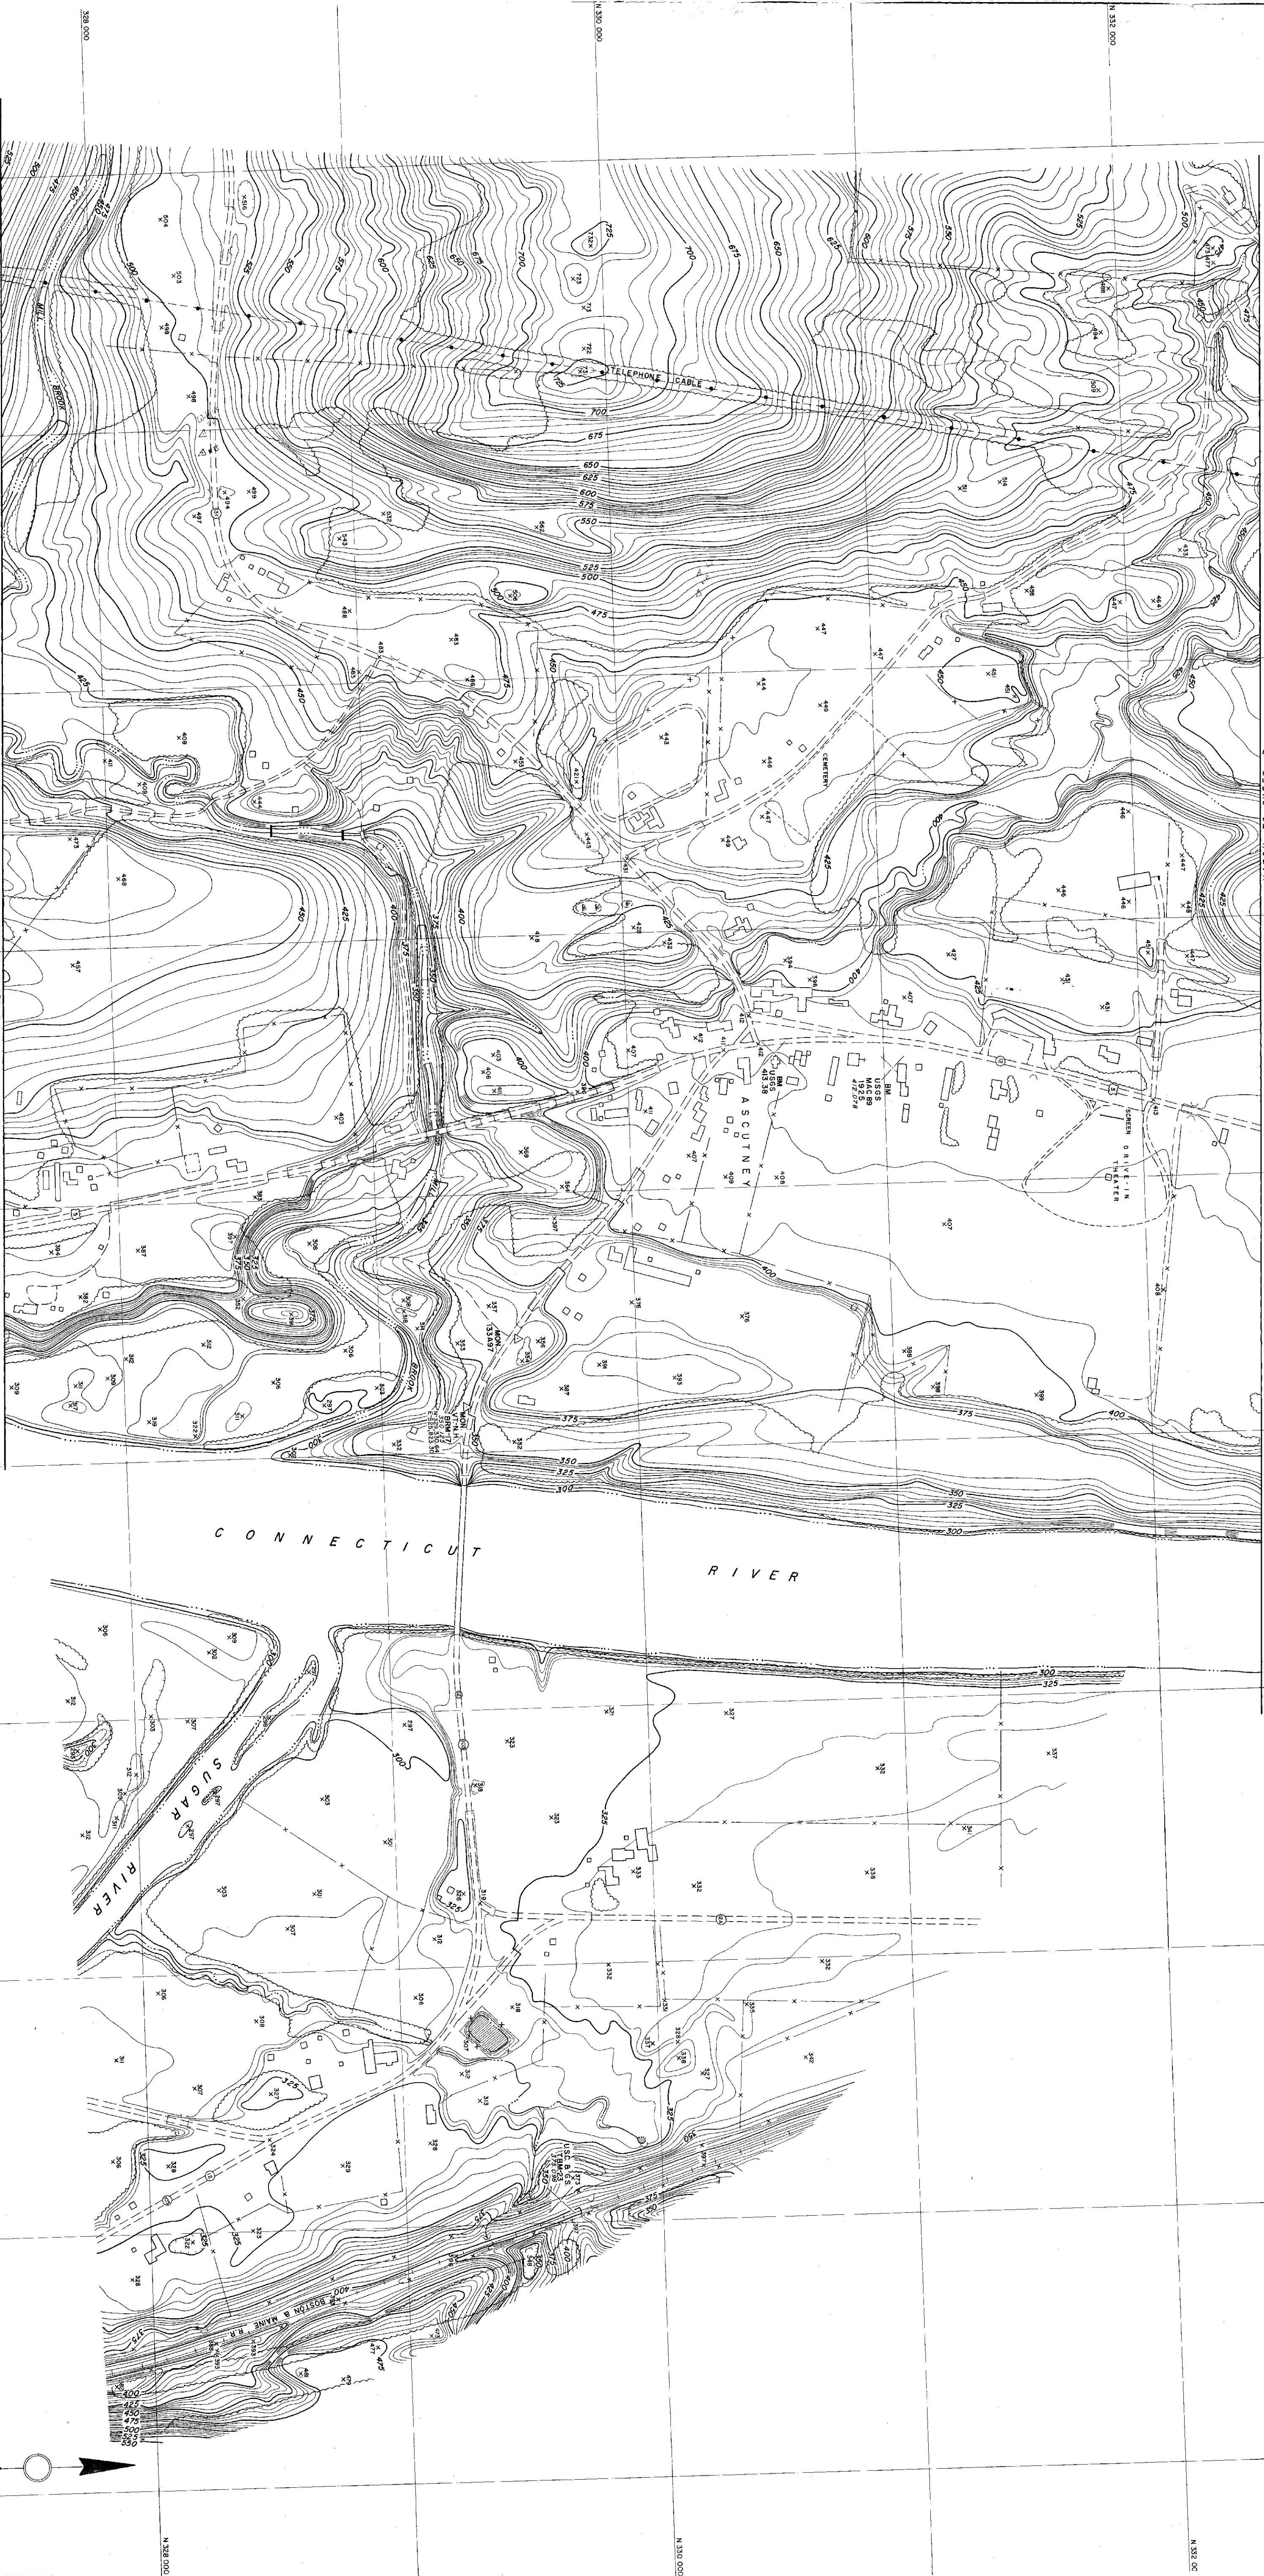

DESIGNED BY: HENRY J. HARRIS
ARCHITECT-ENGINEER ASSOCIATES
MASSACHUSETTS

SCALE 1"=200'
VERTICAL SCALE 1"=40'
HORIZONTAL SCALE 1"=400'
ELEVATION IN FEET
DATE OF PHOTOGRAPHY: NOV. 1950