



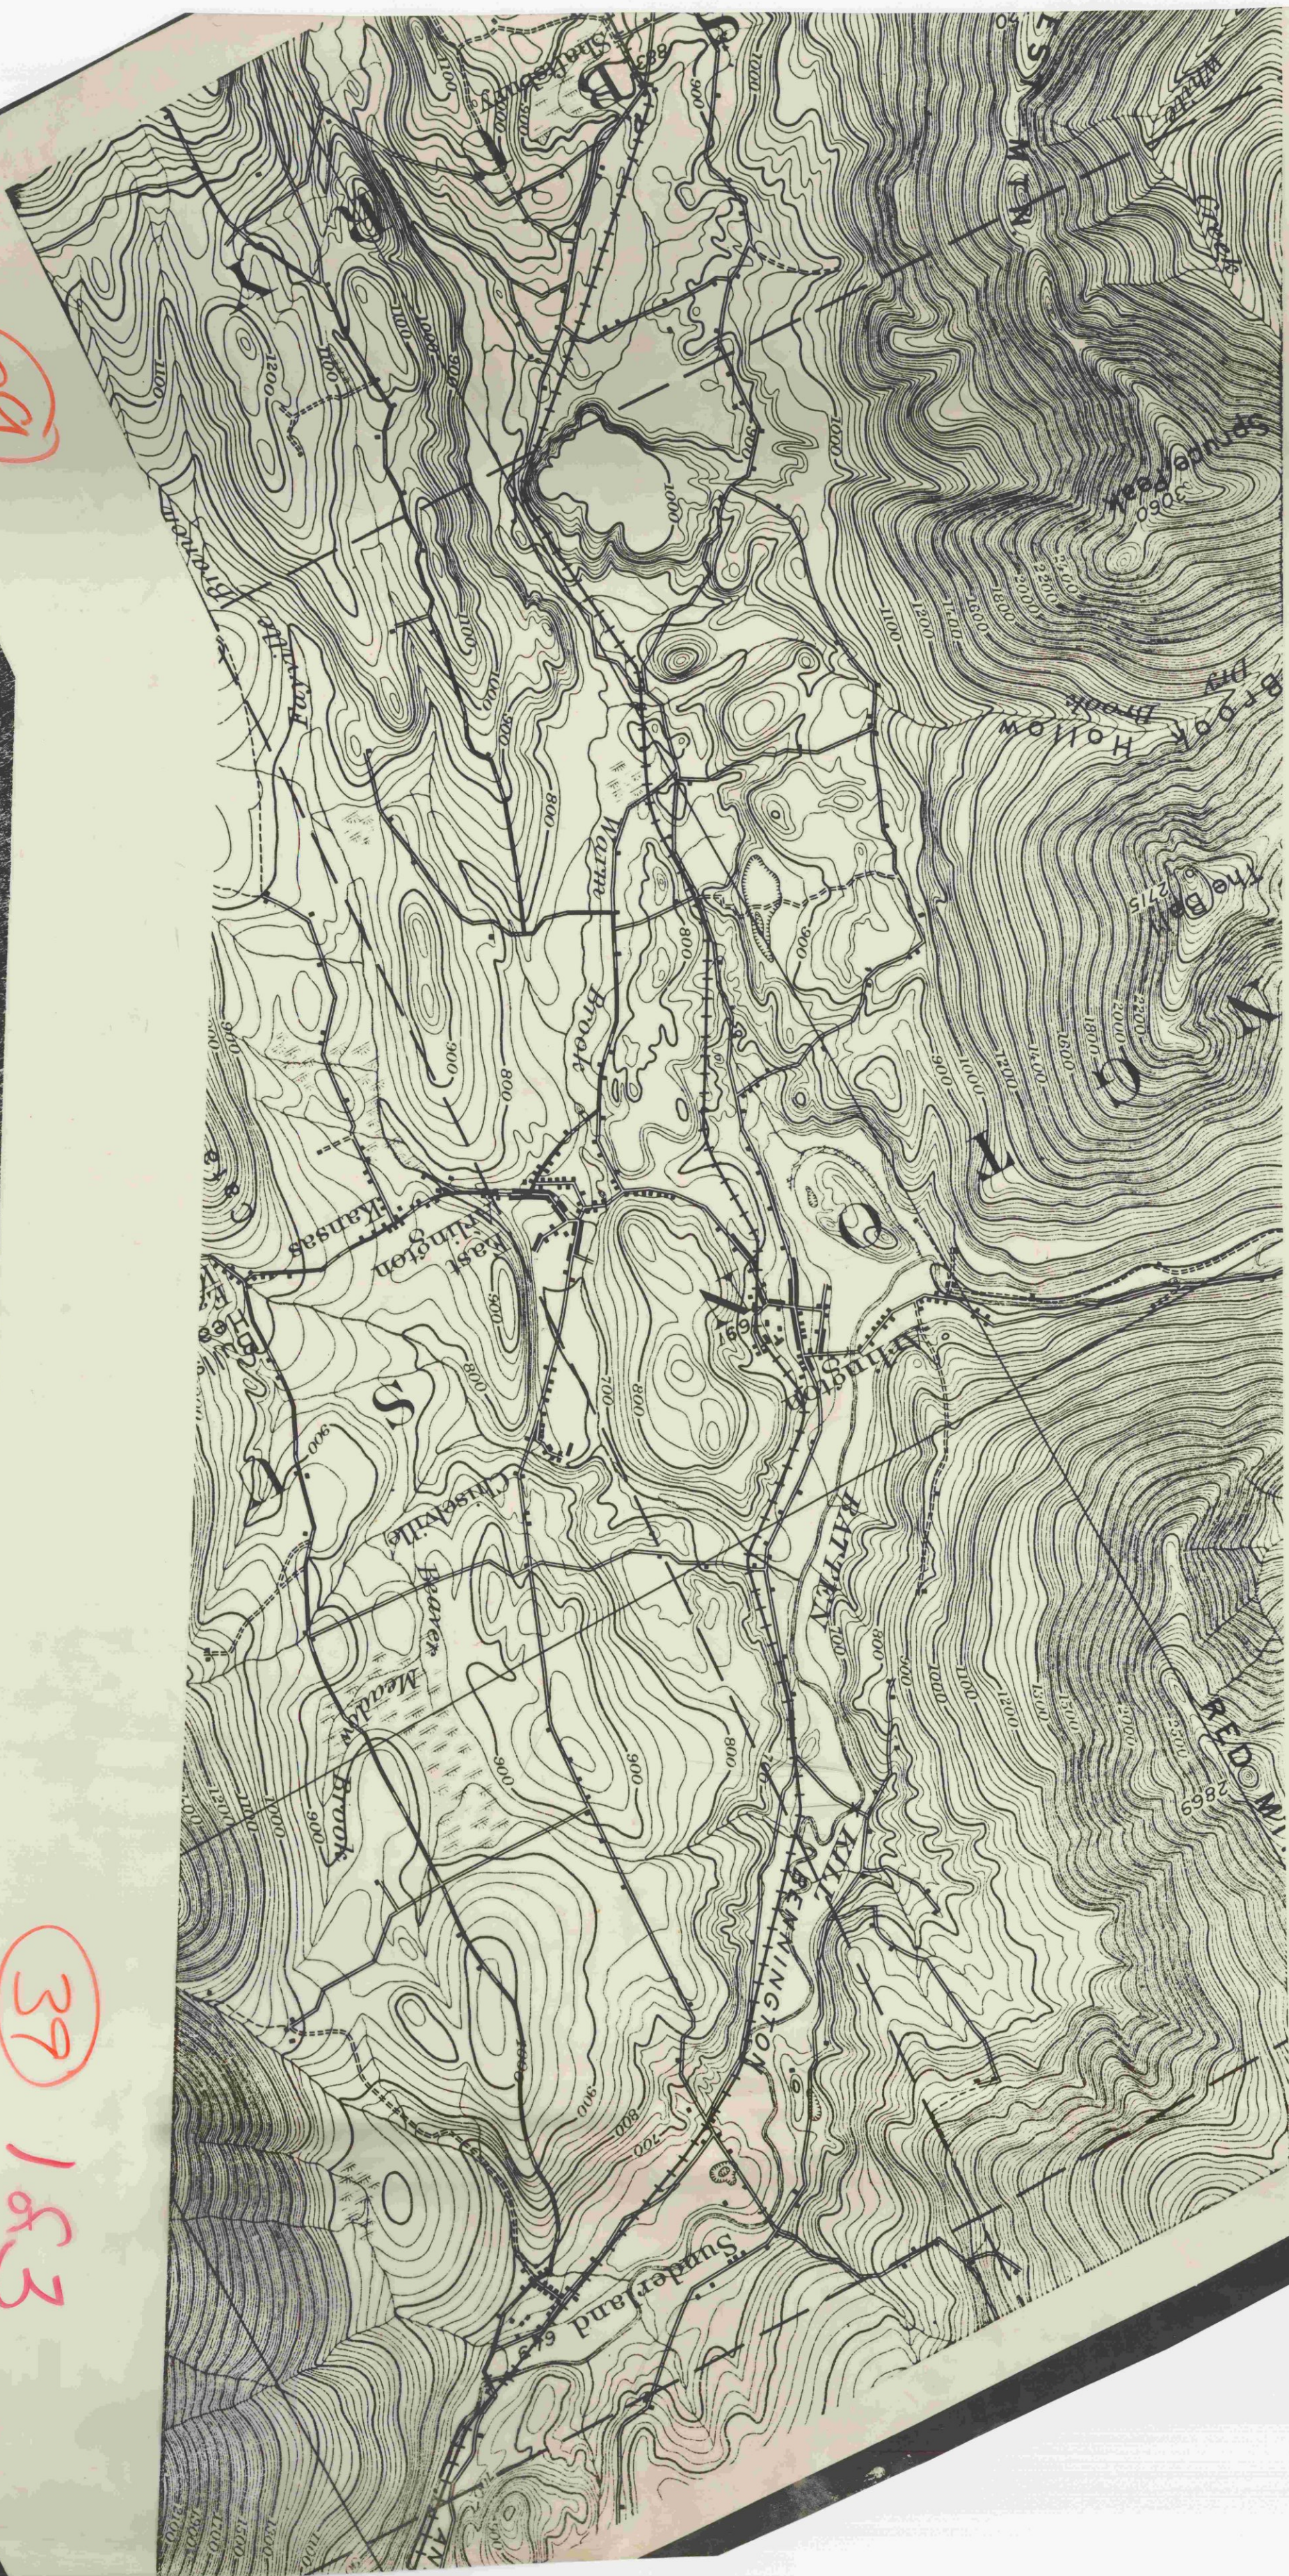

30

35-102

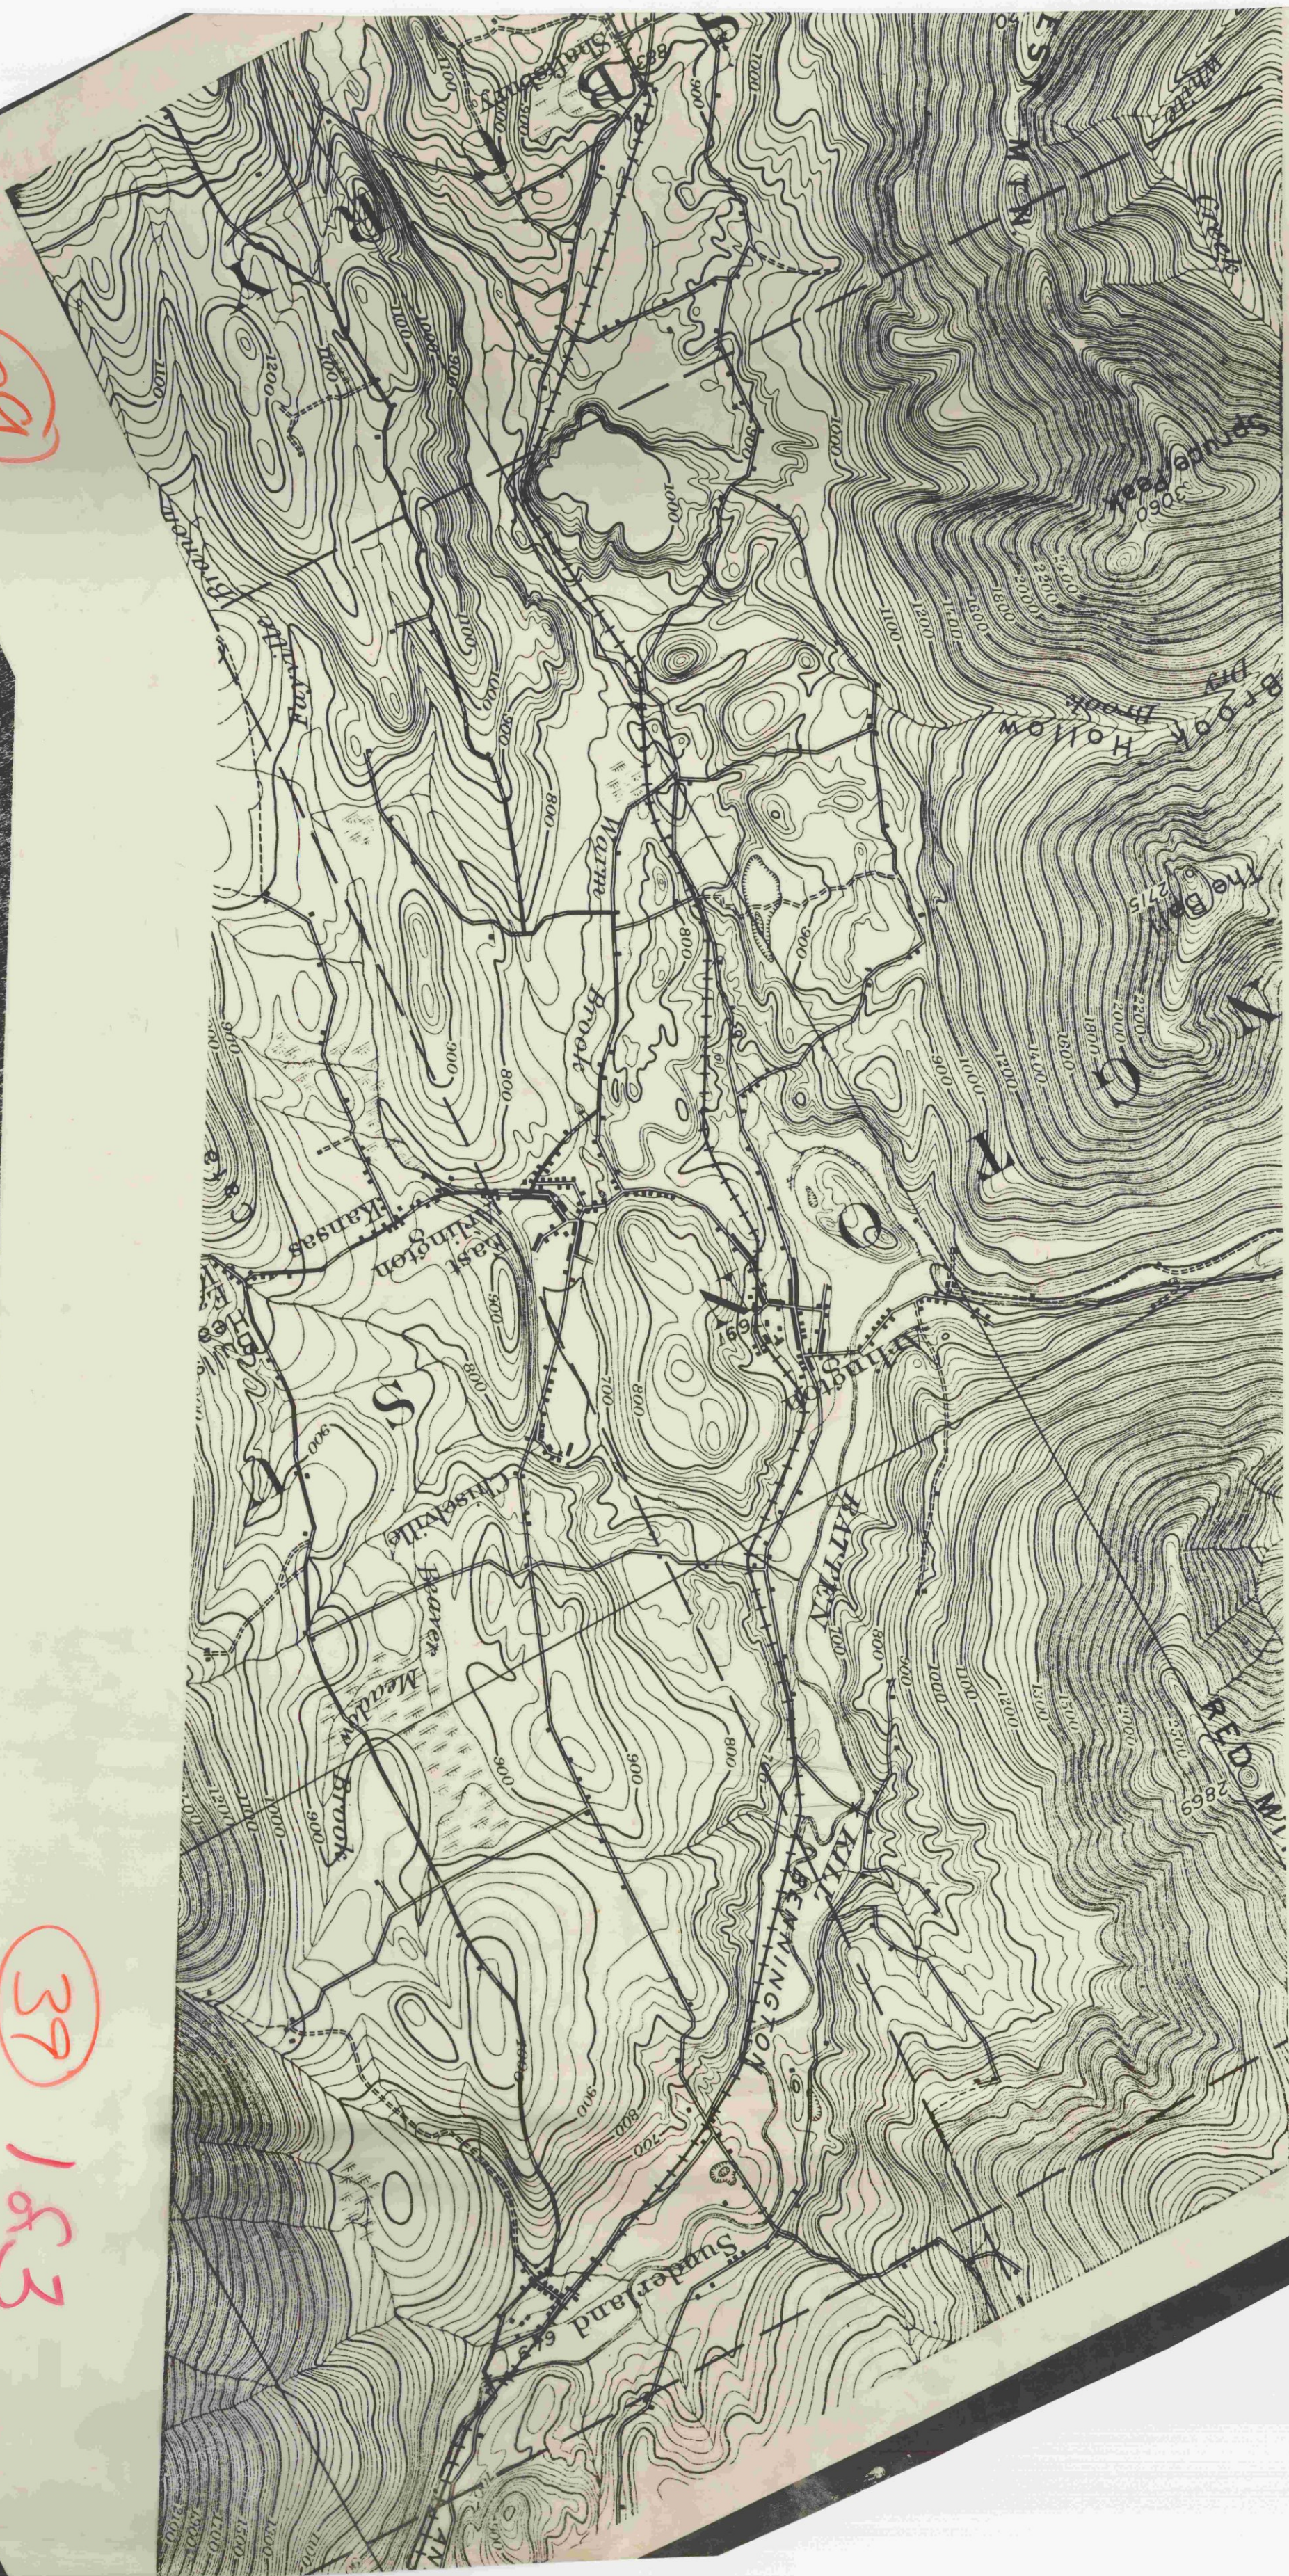


30


35-102

HATCH
SHEET

39

2 of 3

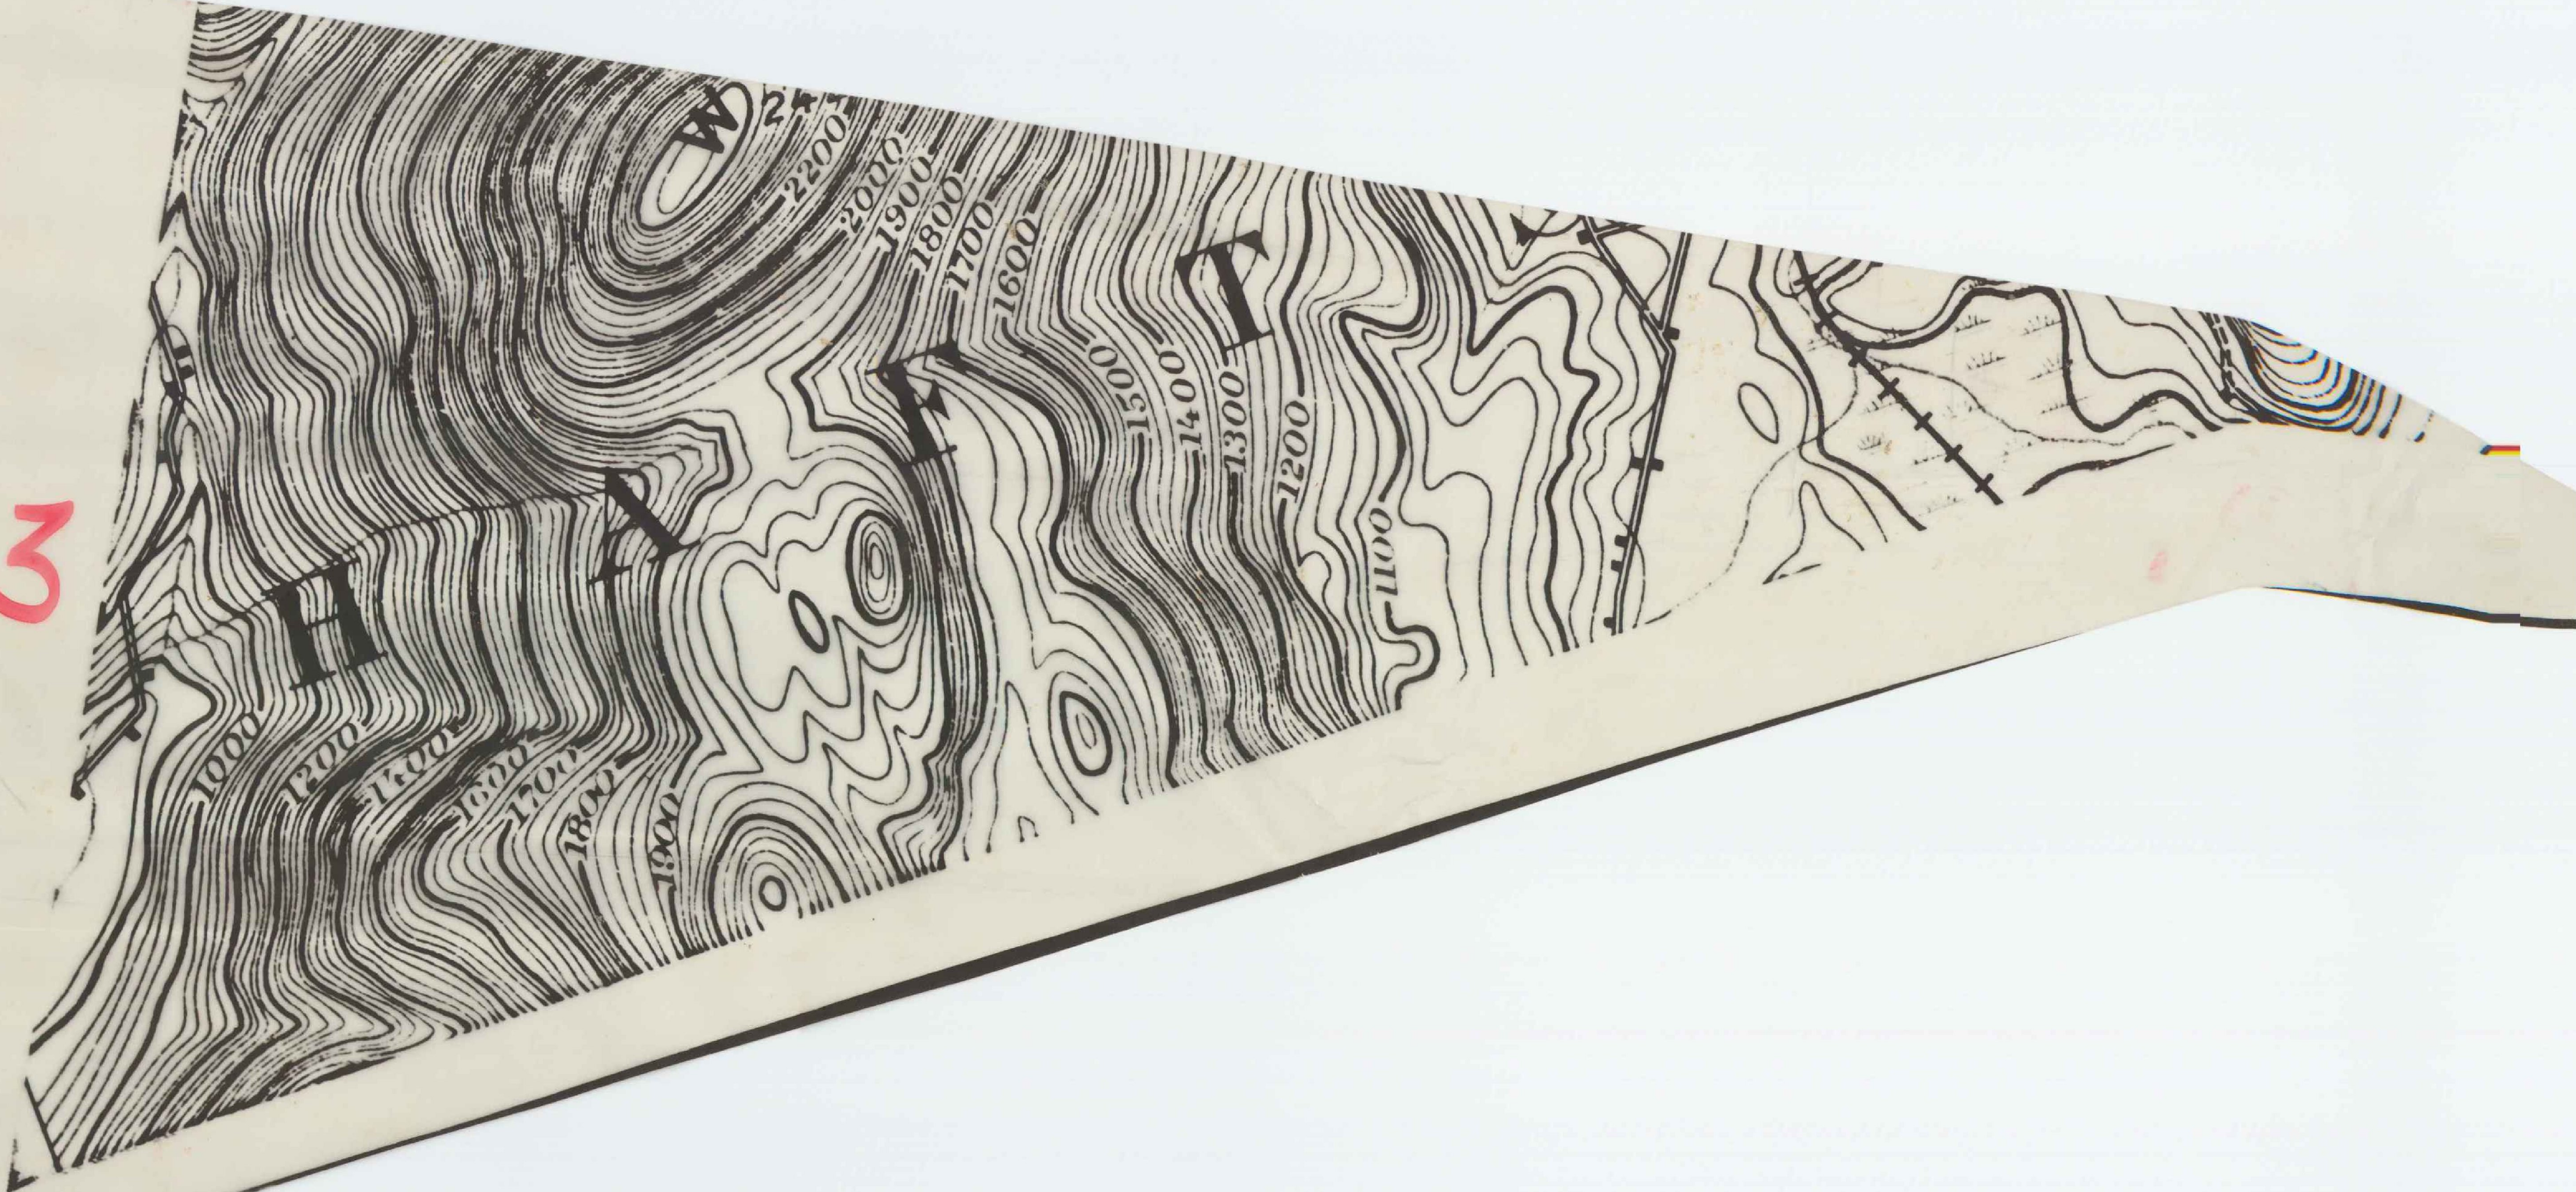

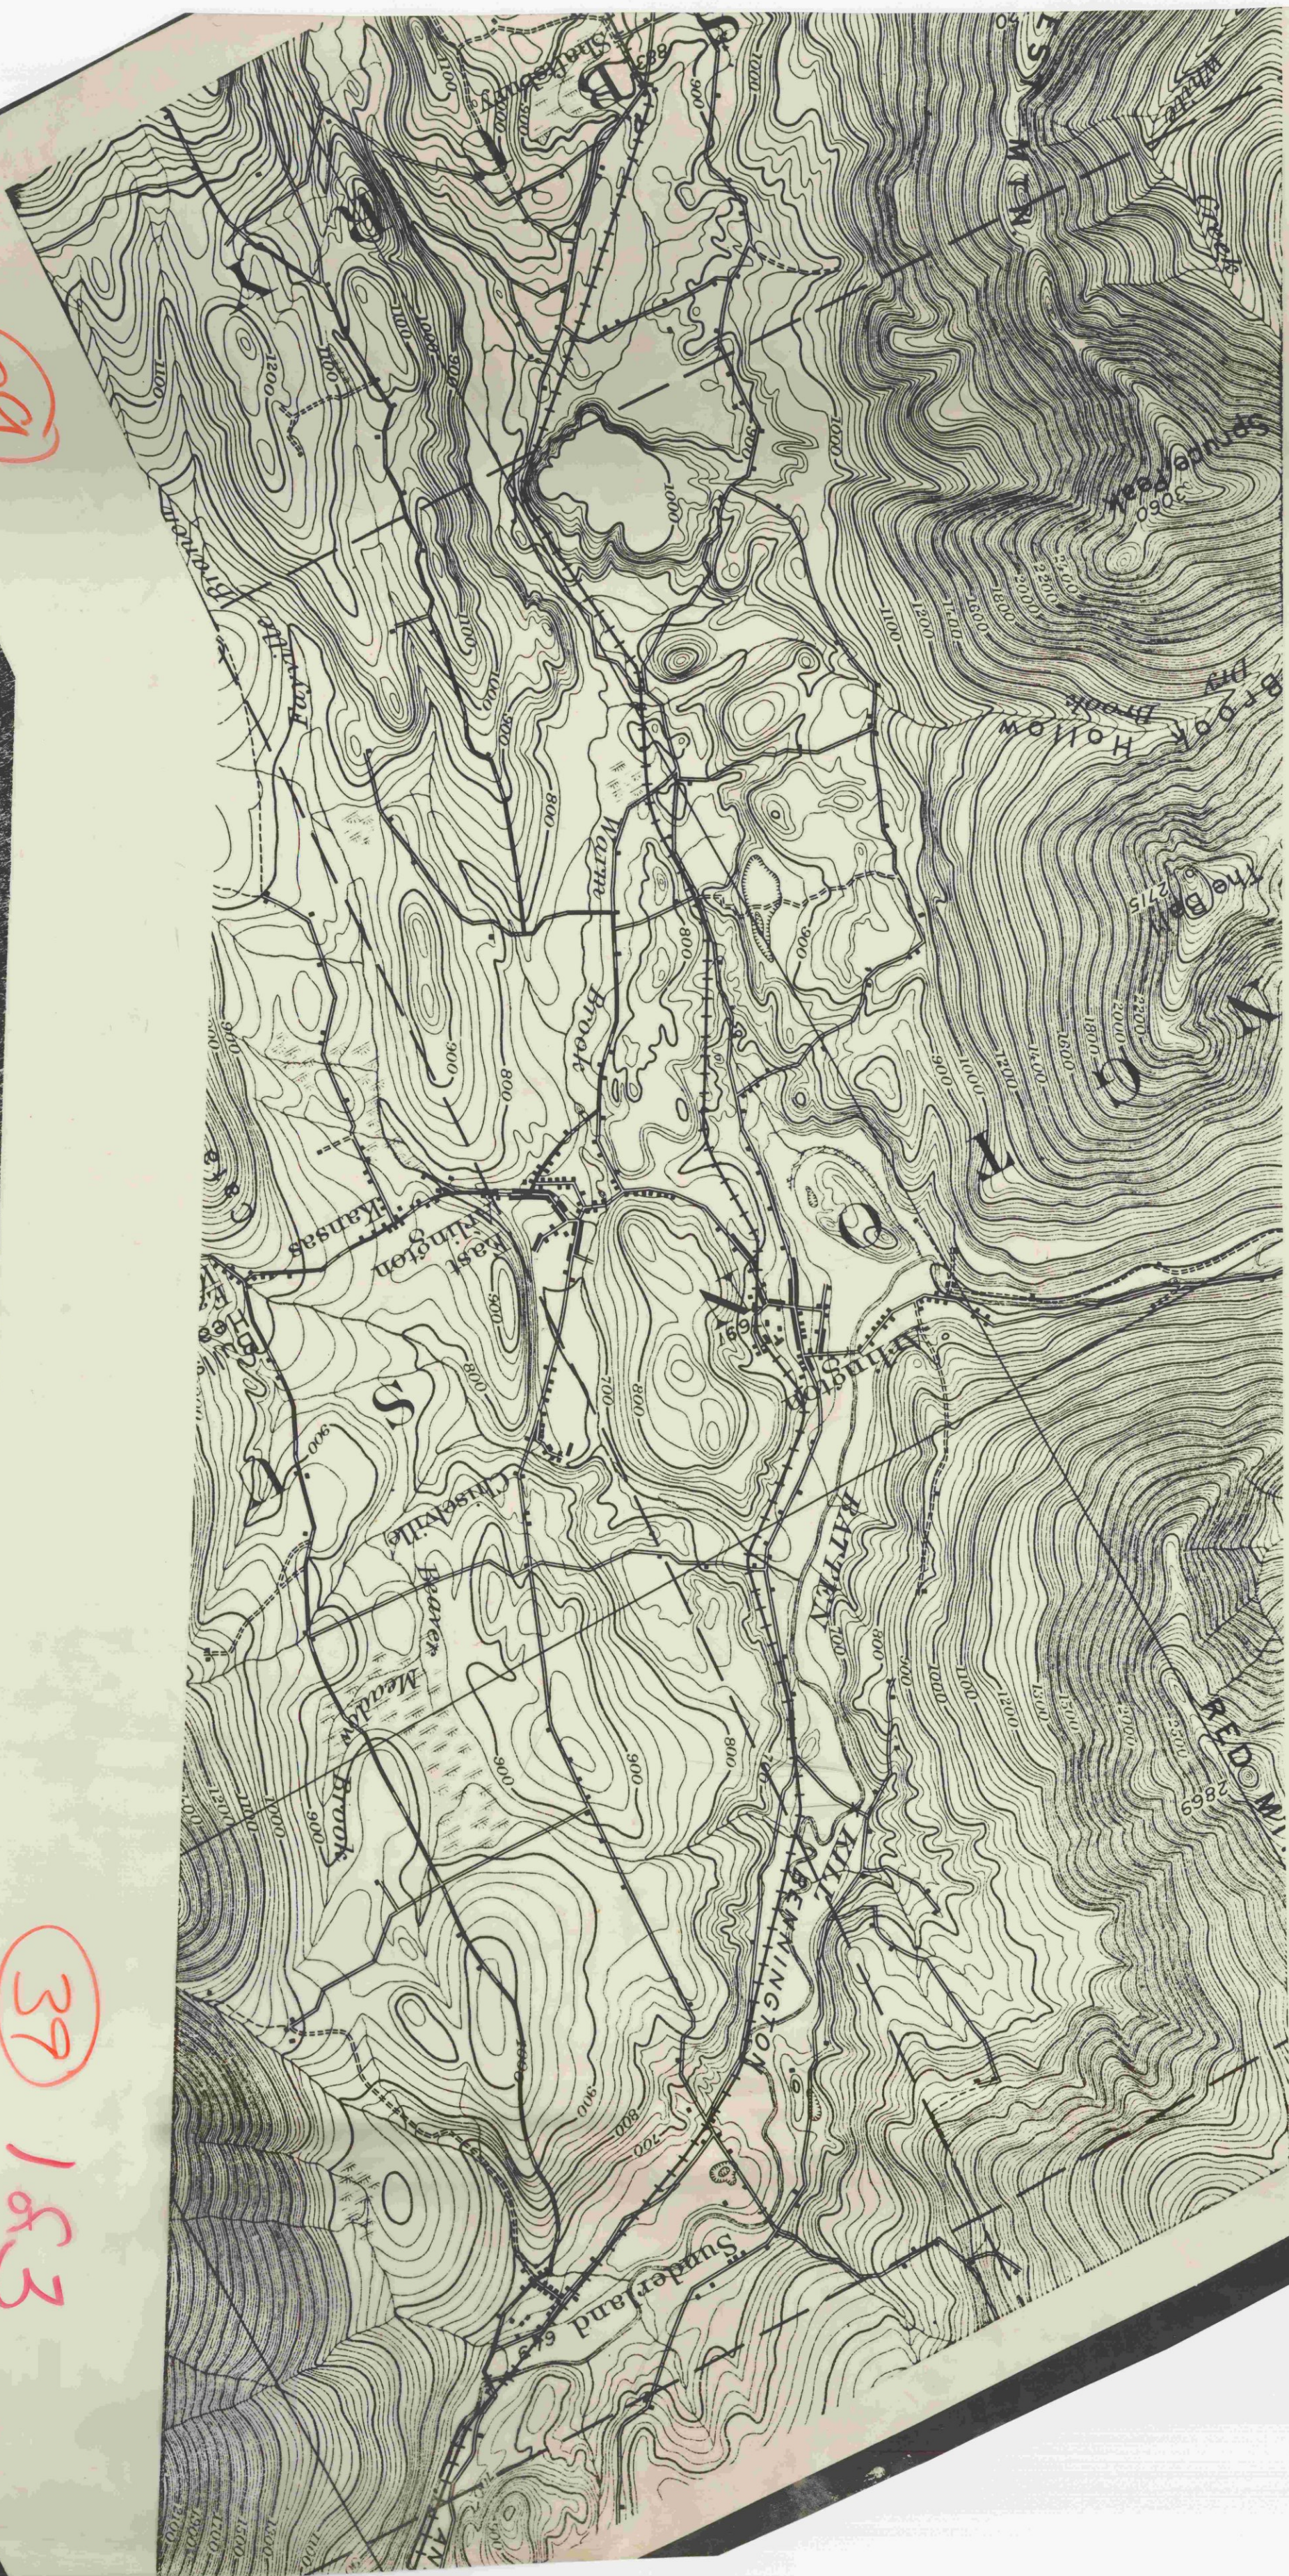


30


35-102

HATCH
SHEET

39

2 of 3

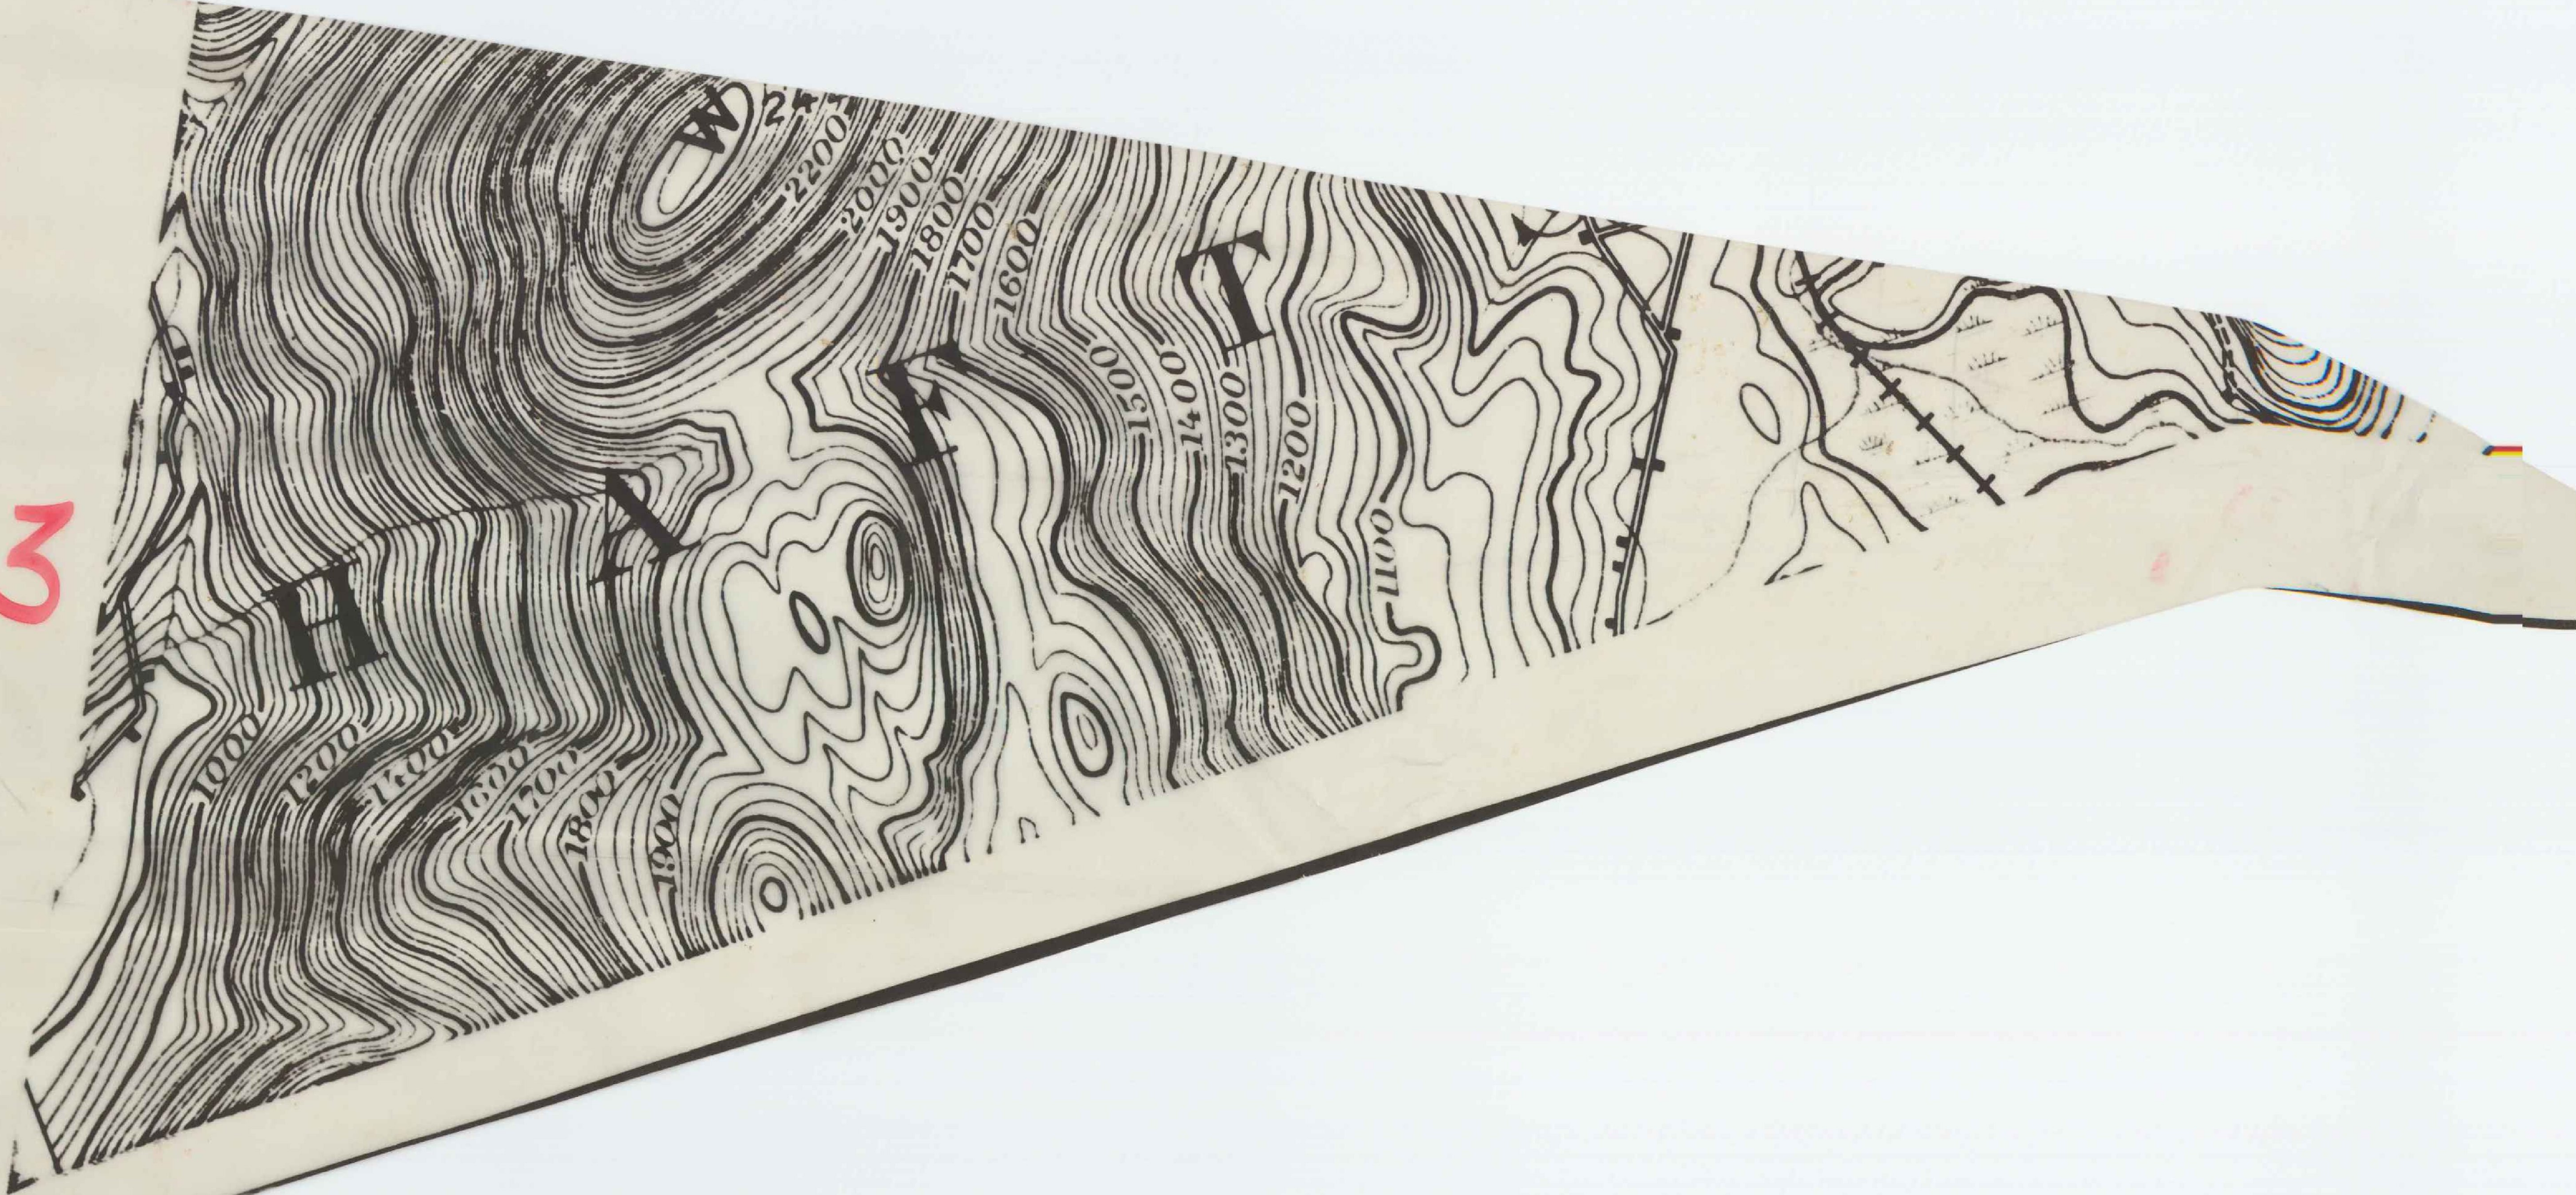

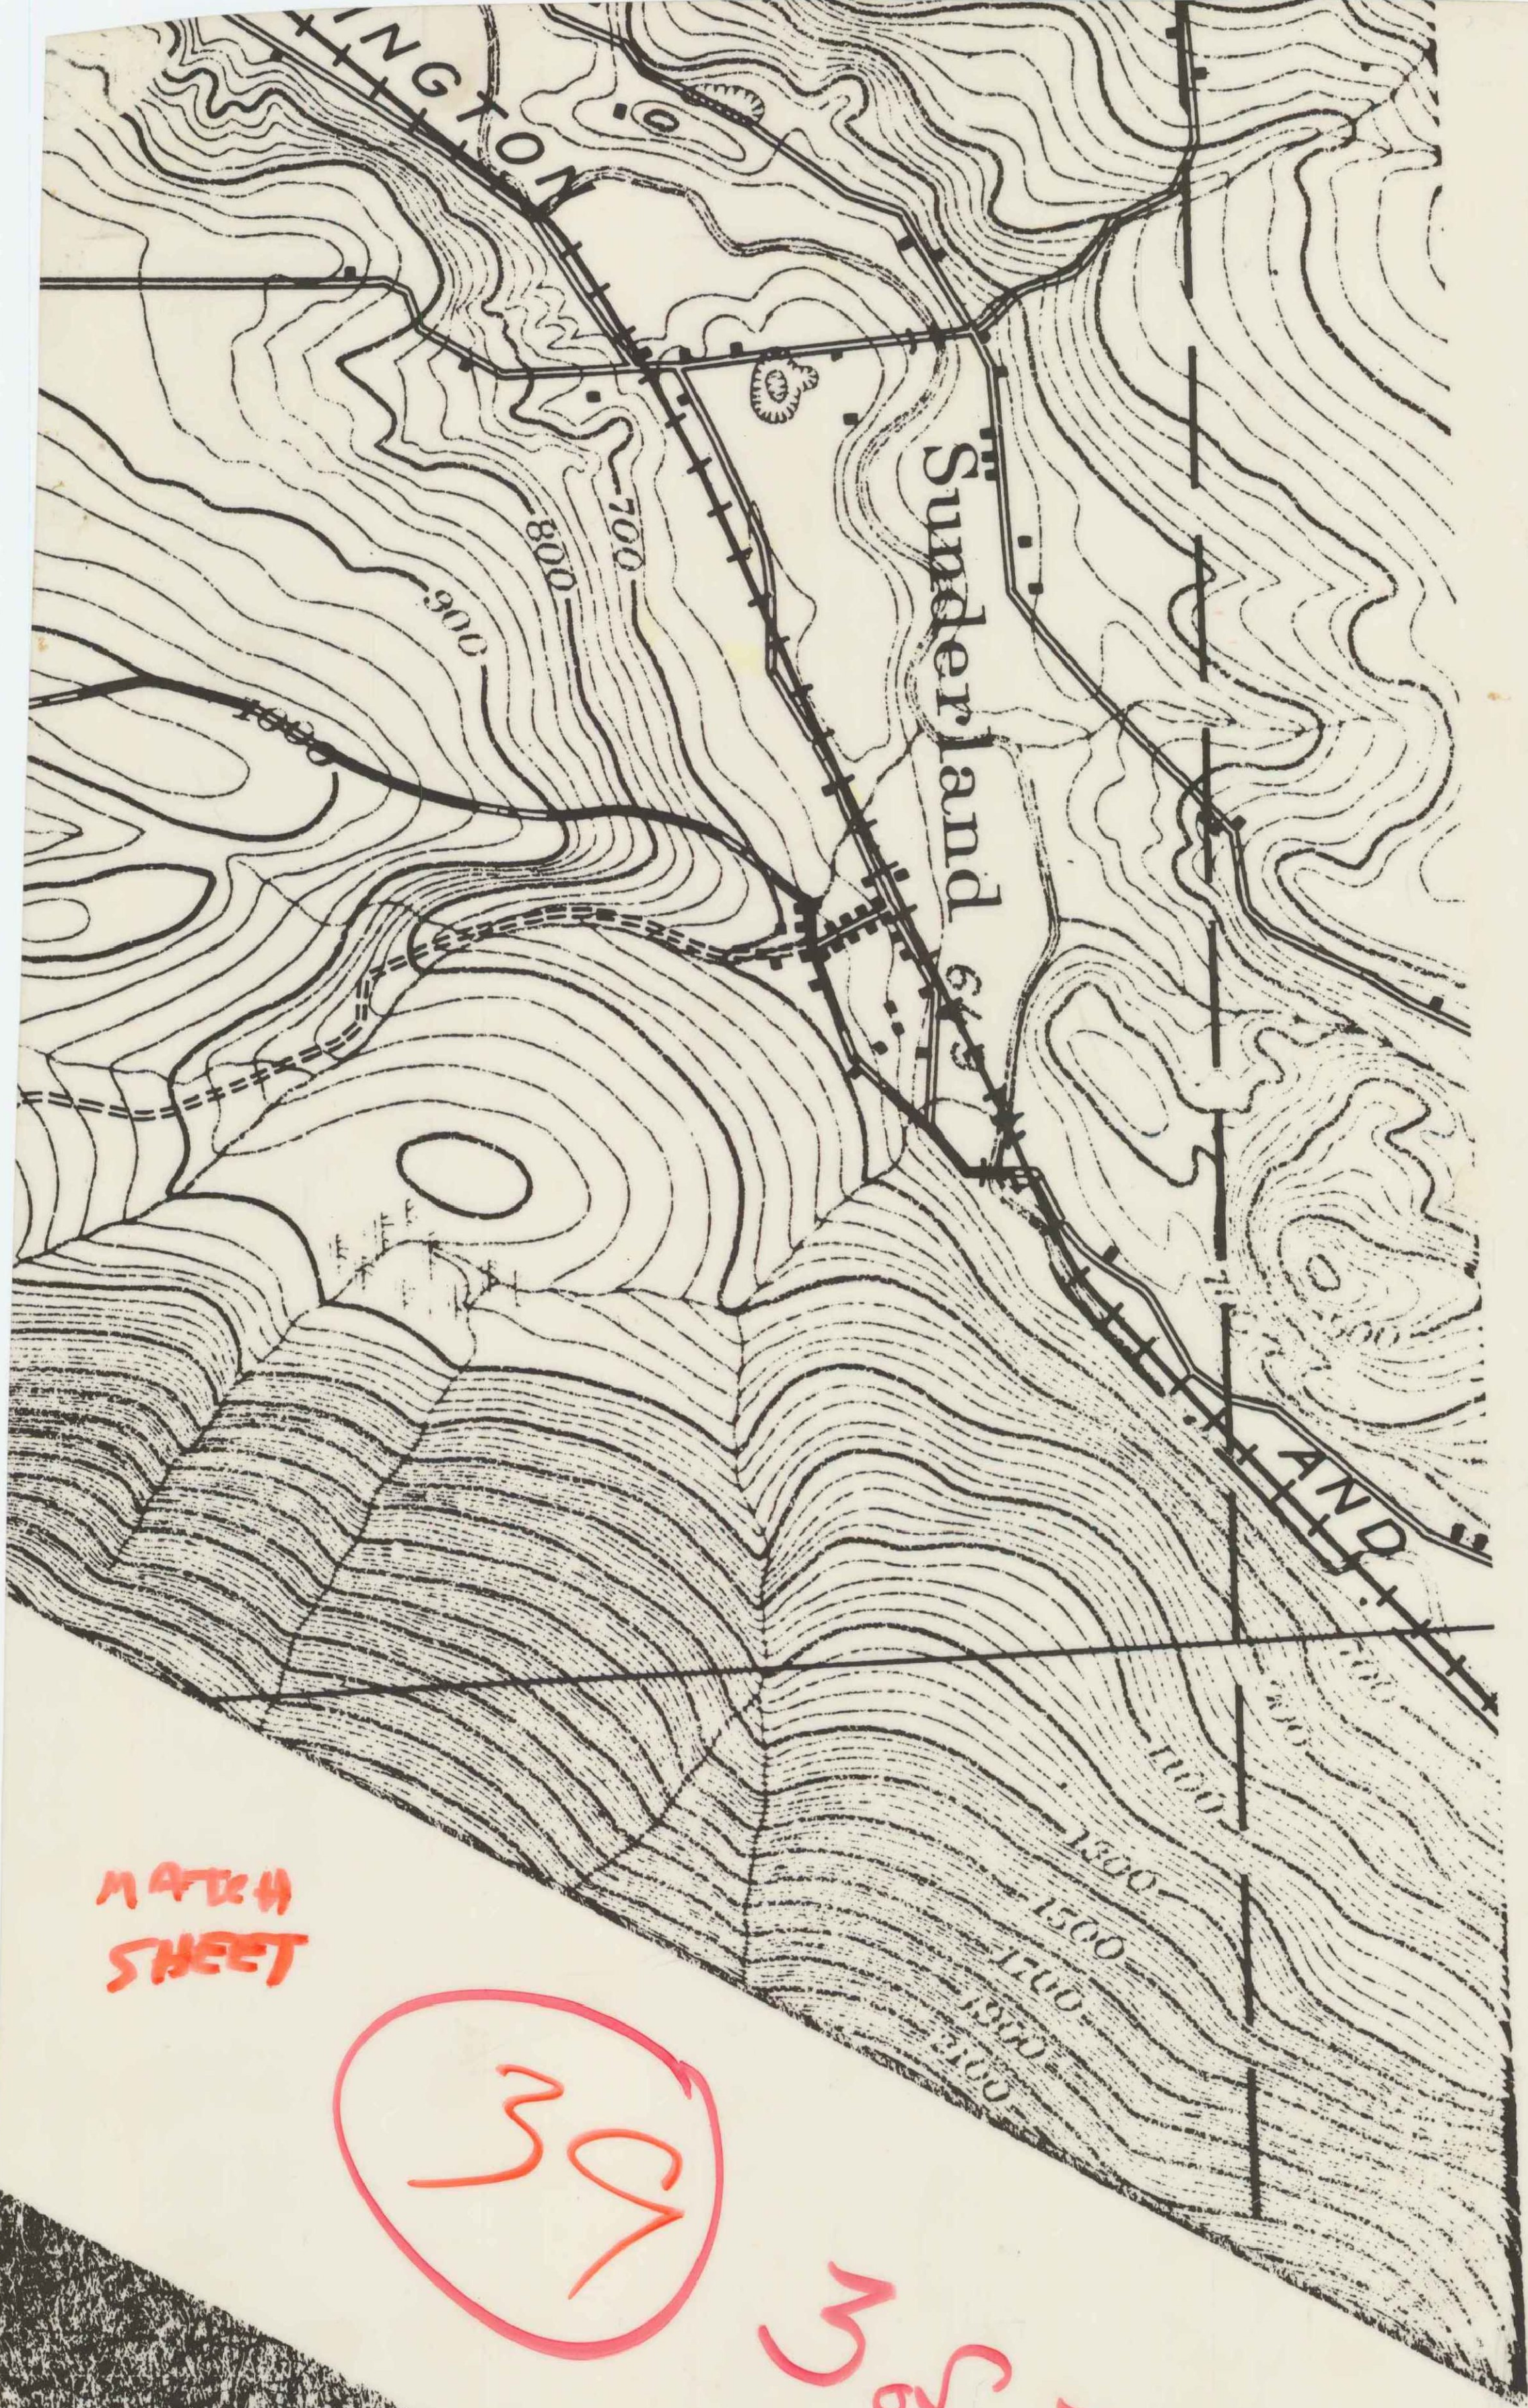


MATCH
SHEET

39

3053

39


39 183

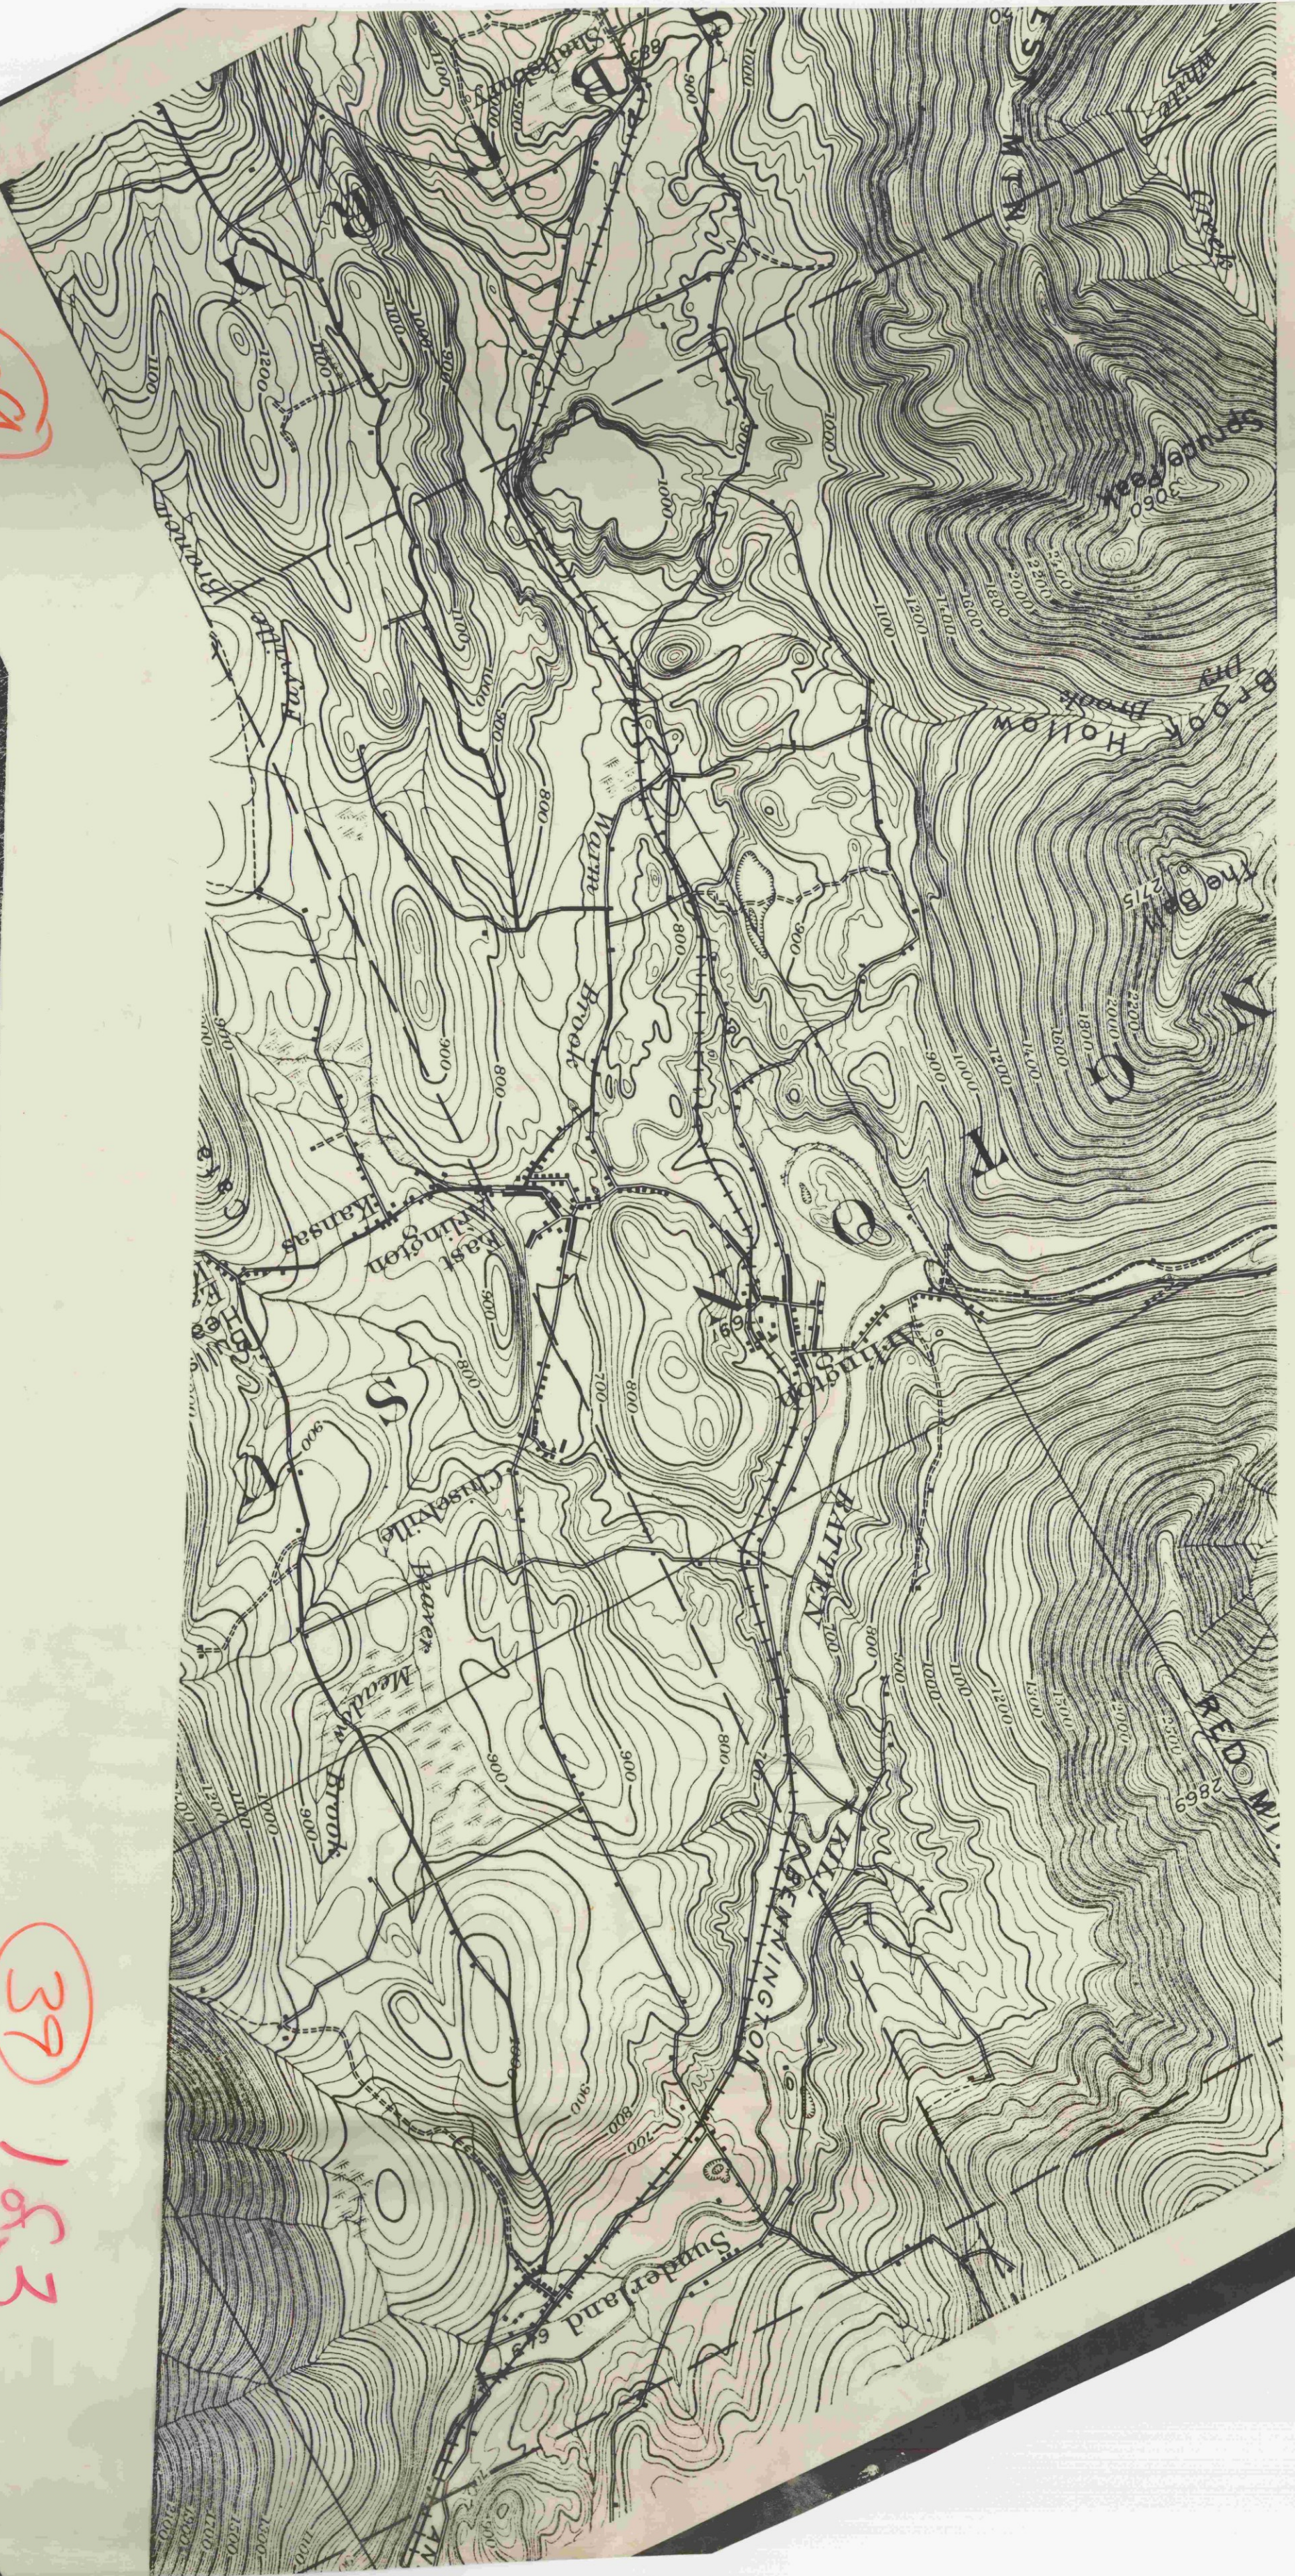


HATCH
SHEET

39

2 of 3

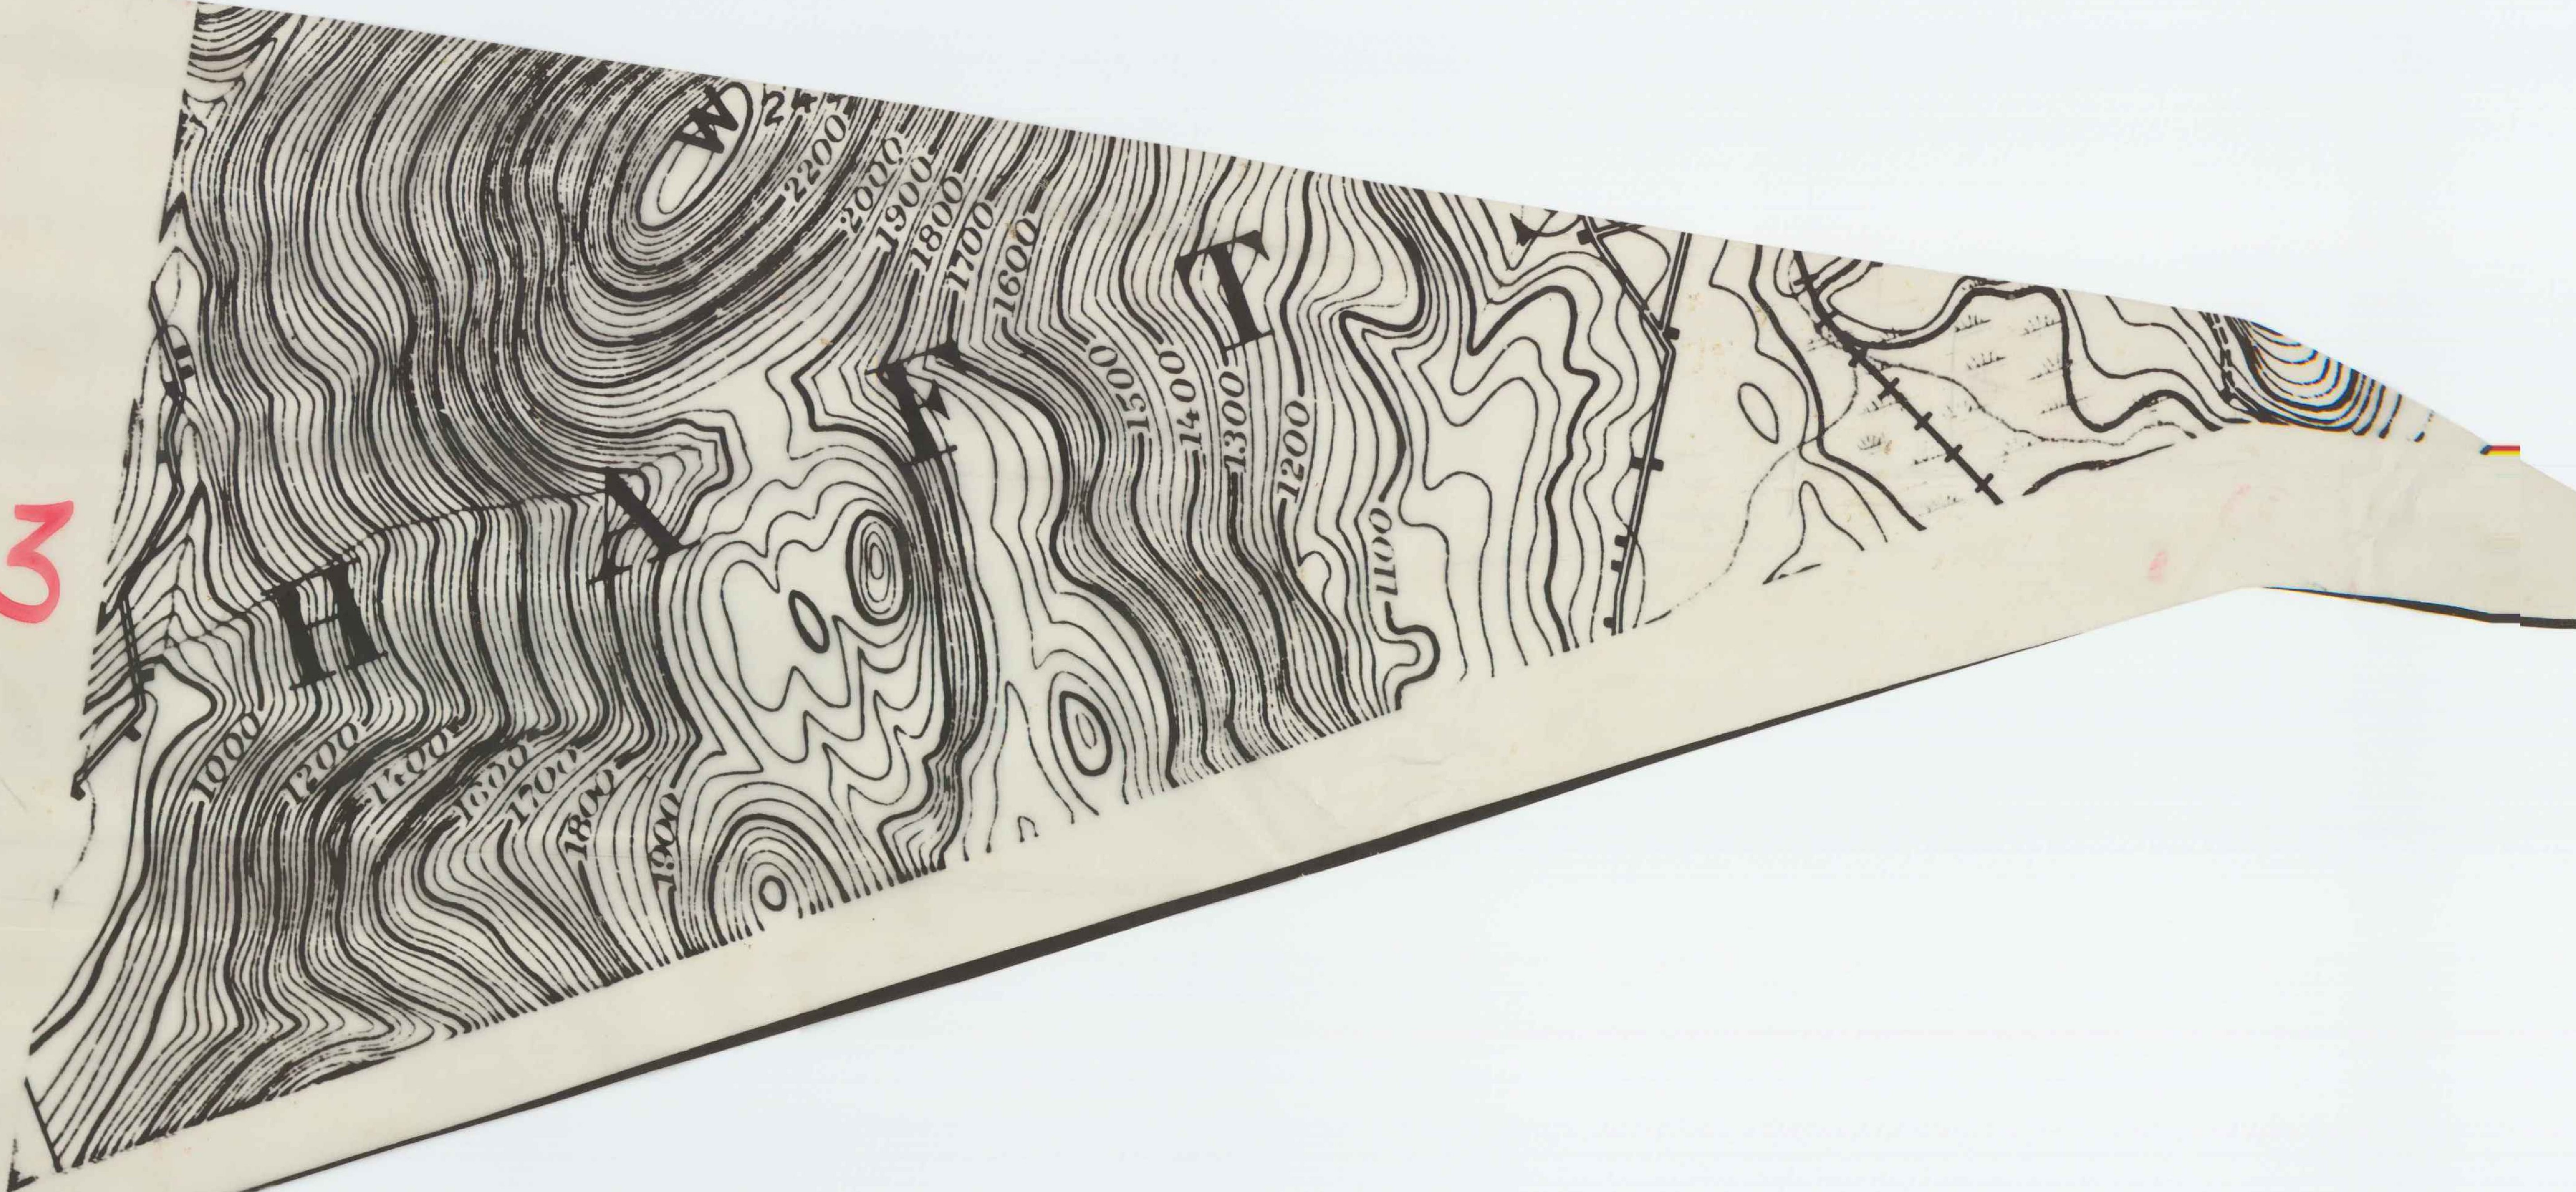

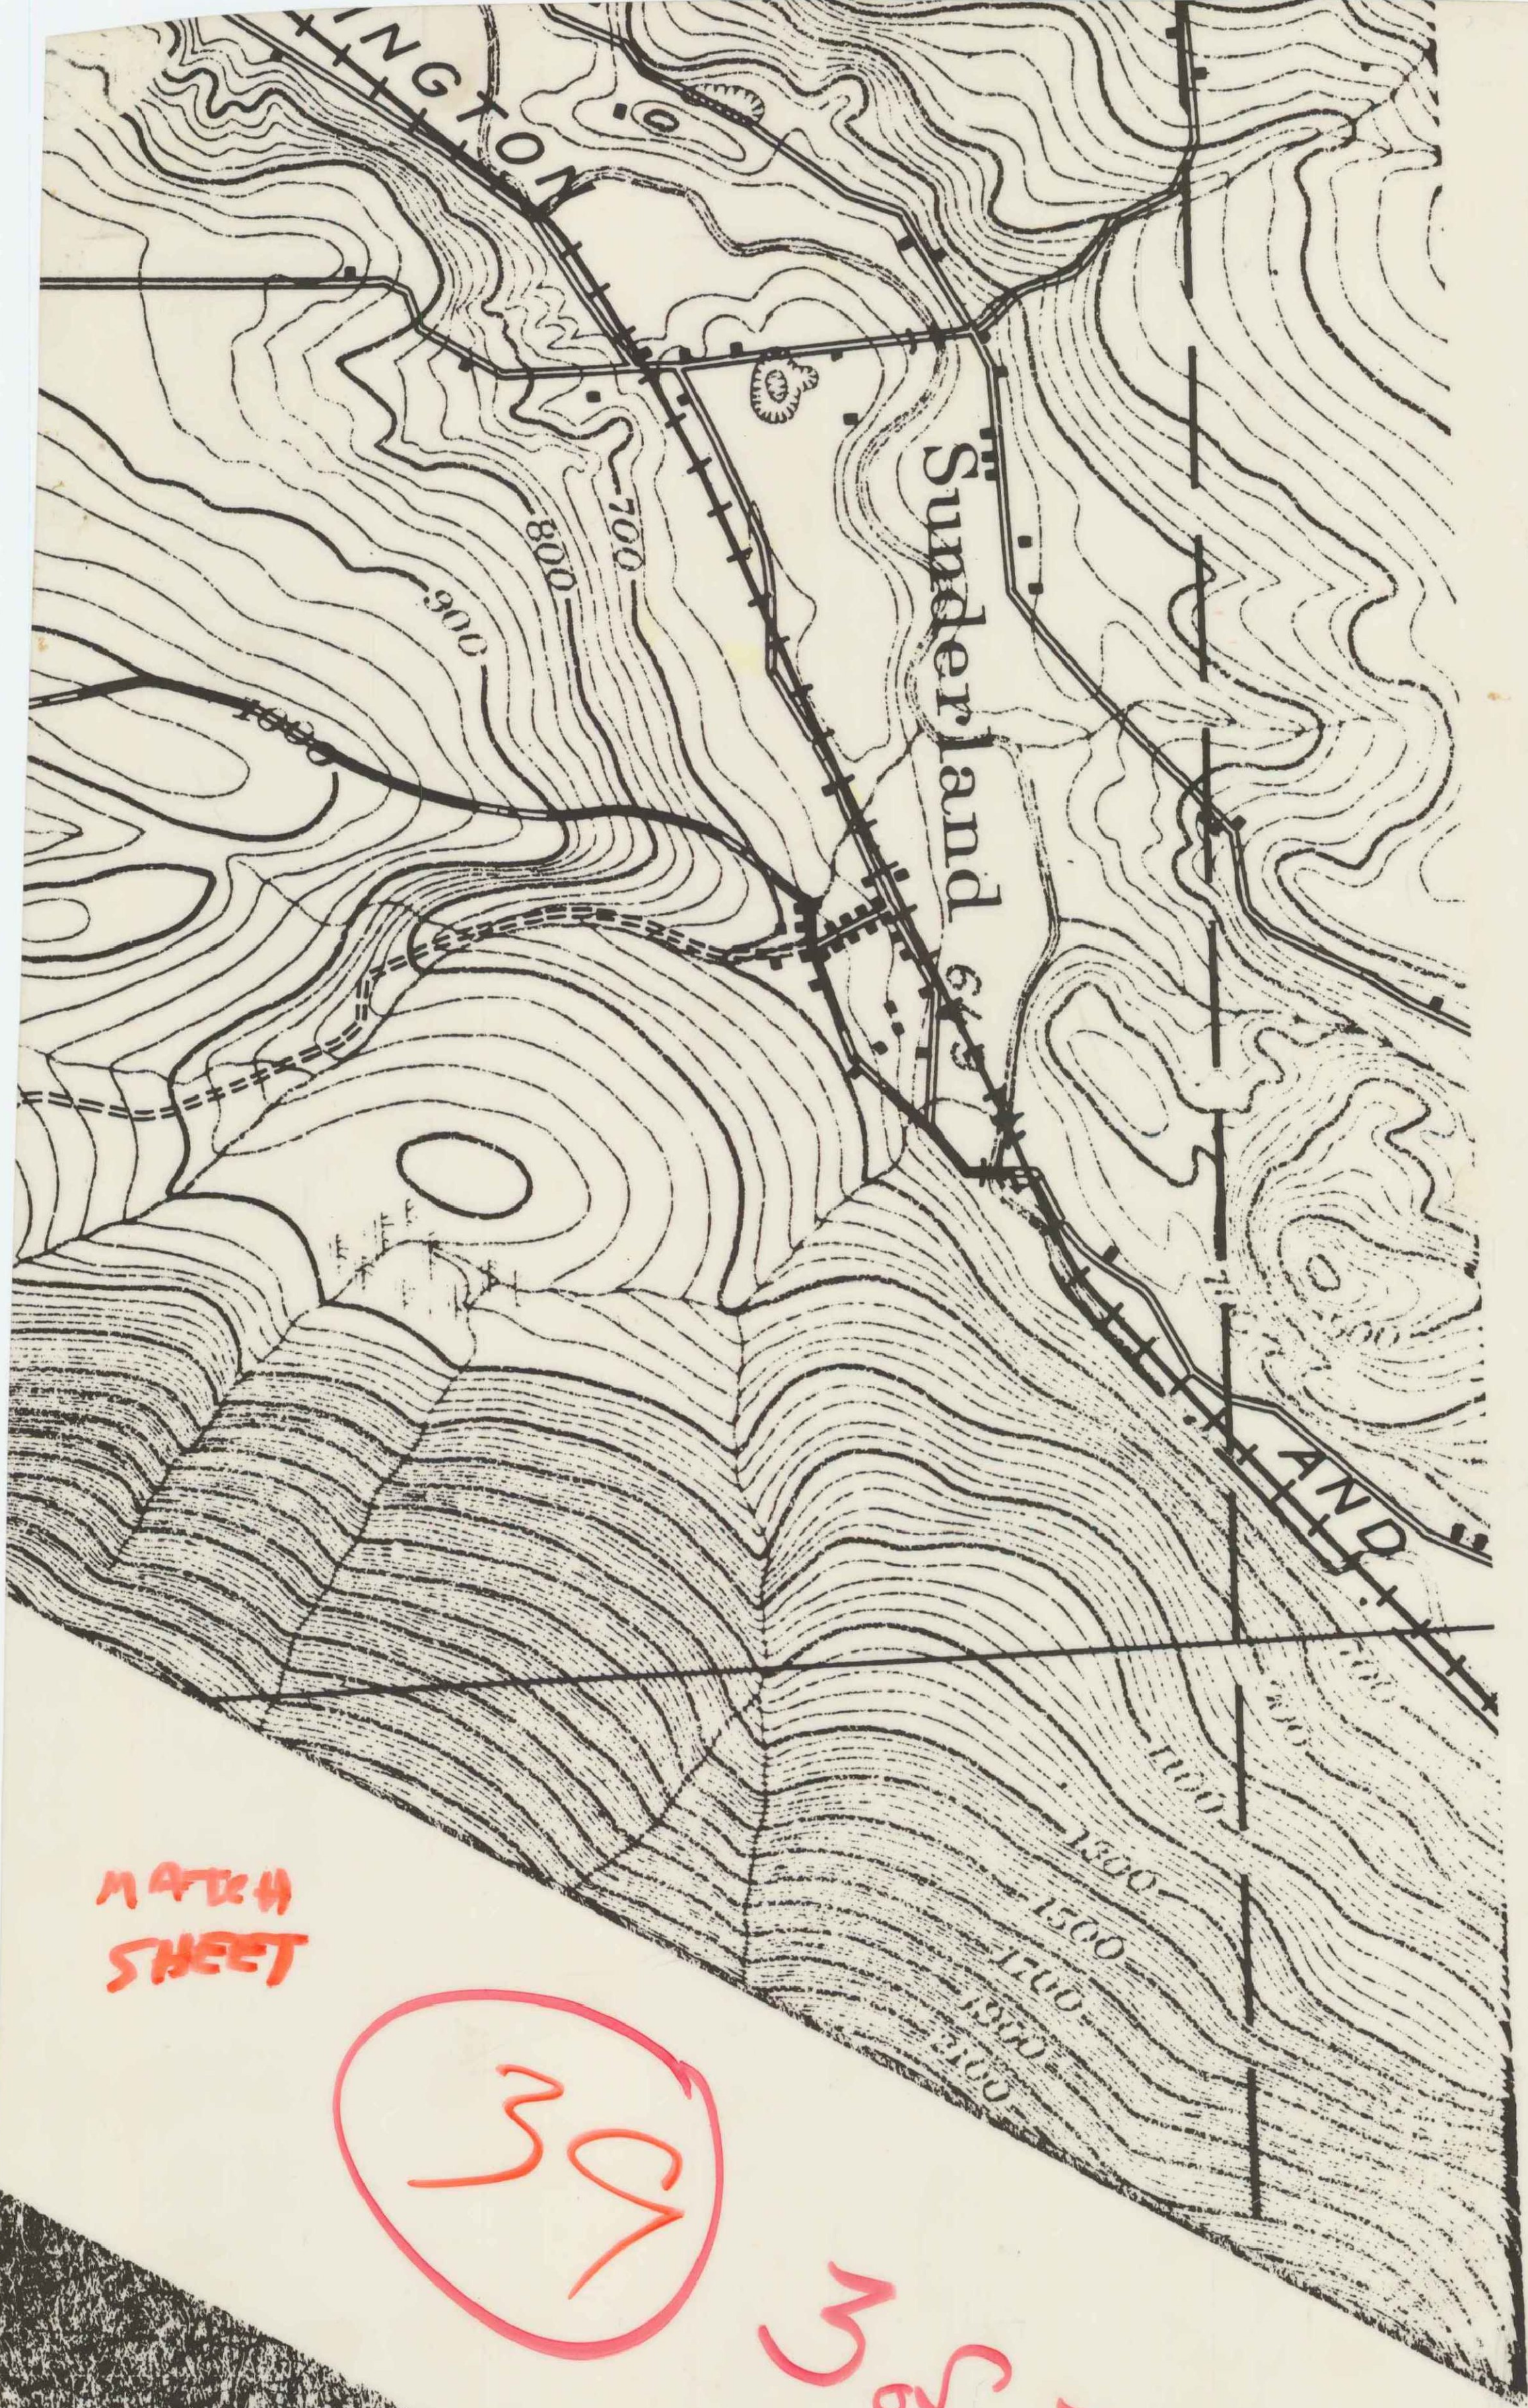

MATCH
SHEET

39

3053



TOPOGRAPHY COMPILED BY PHOTOGRAMMETRIC METHODS
SARGENT-WEBSTER-CRENSHAW AND FOLLEY
ARCHITECT-ENGINEER ASSOCIATES
WATERTOWN, N.Y. MASSENA, N.Y.

SCALE 1"=200'
CONTour INTERVAL FIVE FEET
VERTICAL DATUM IS MEAN SEA LEVEL
1000' GRID BASED ON VERMONT STATE PLANS COORDINATE SYSTEM
DATE OF PHOTOGRAPHY NOVEMBER, 1956

STATE OF VERMONT DEPARTMENT OF HIGHWAYS
WEATHERSFIELD
WINDSOR

39

SHEET NO. 7 OF 24 SHEETS

HD IN 1-39