



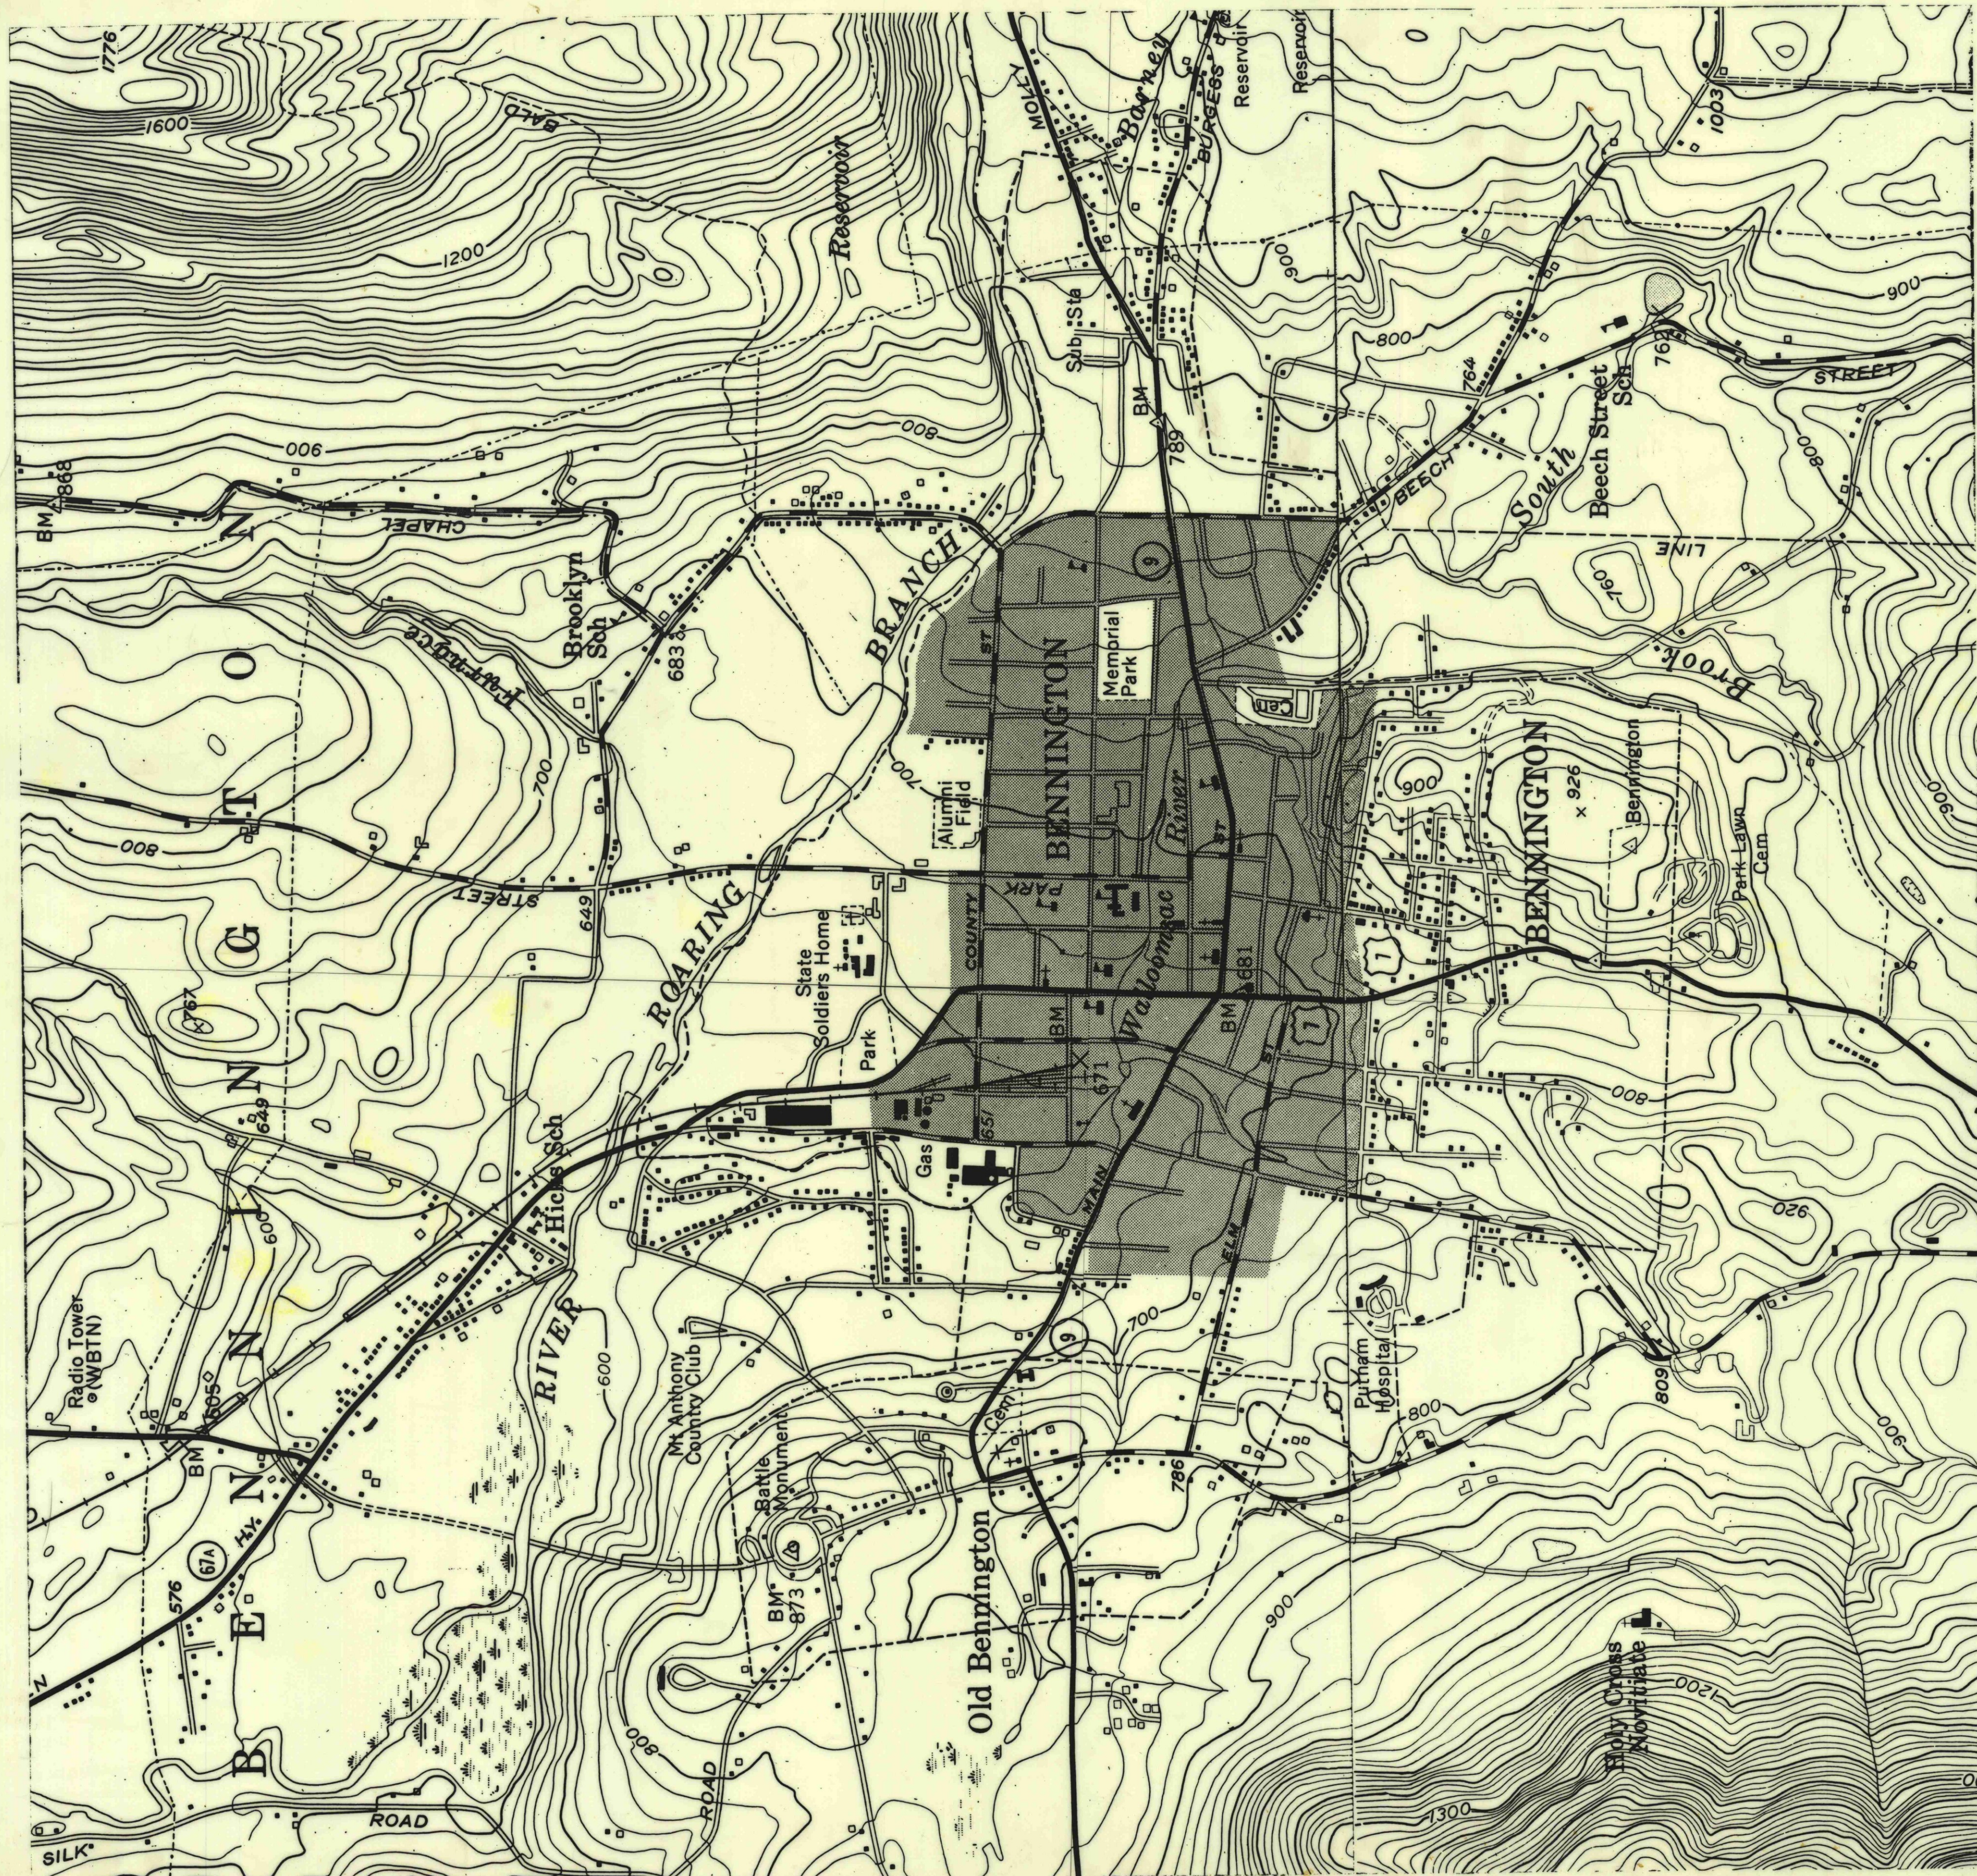

40-
1 of 2

Scale 1" = 500'

40-
1 of 2

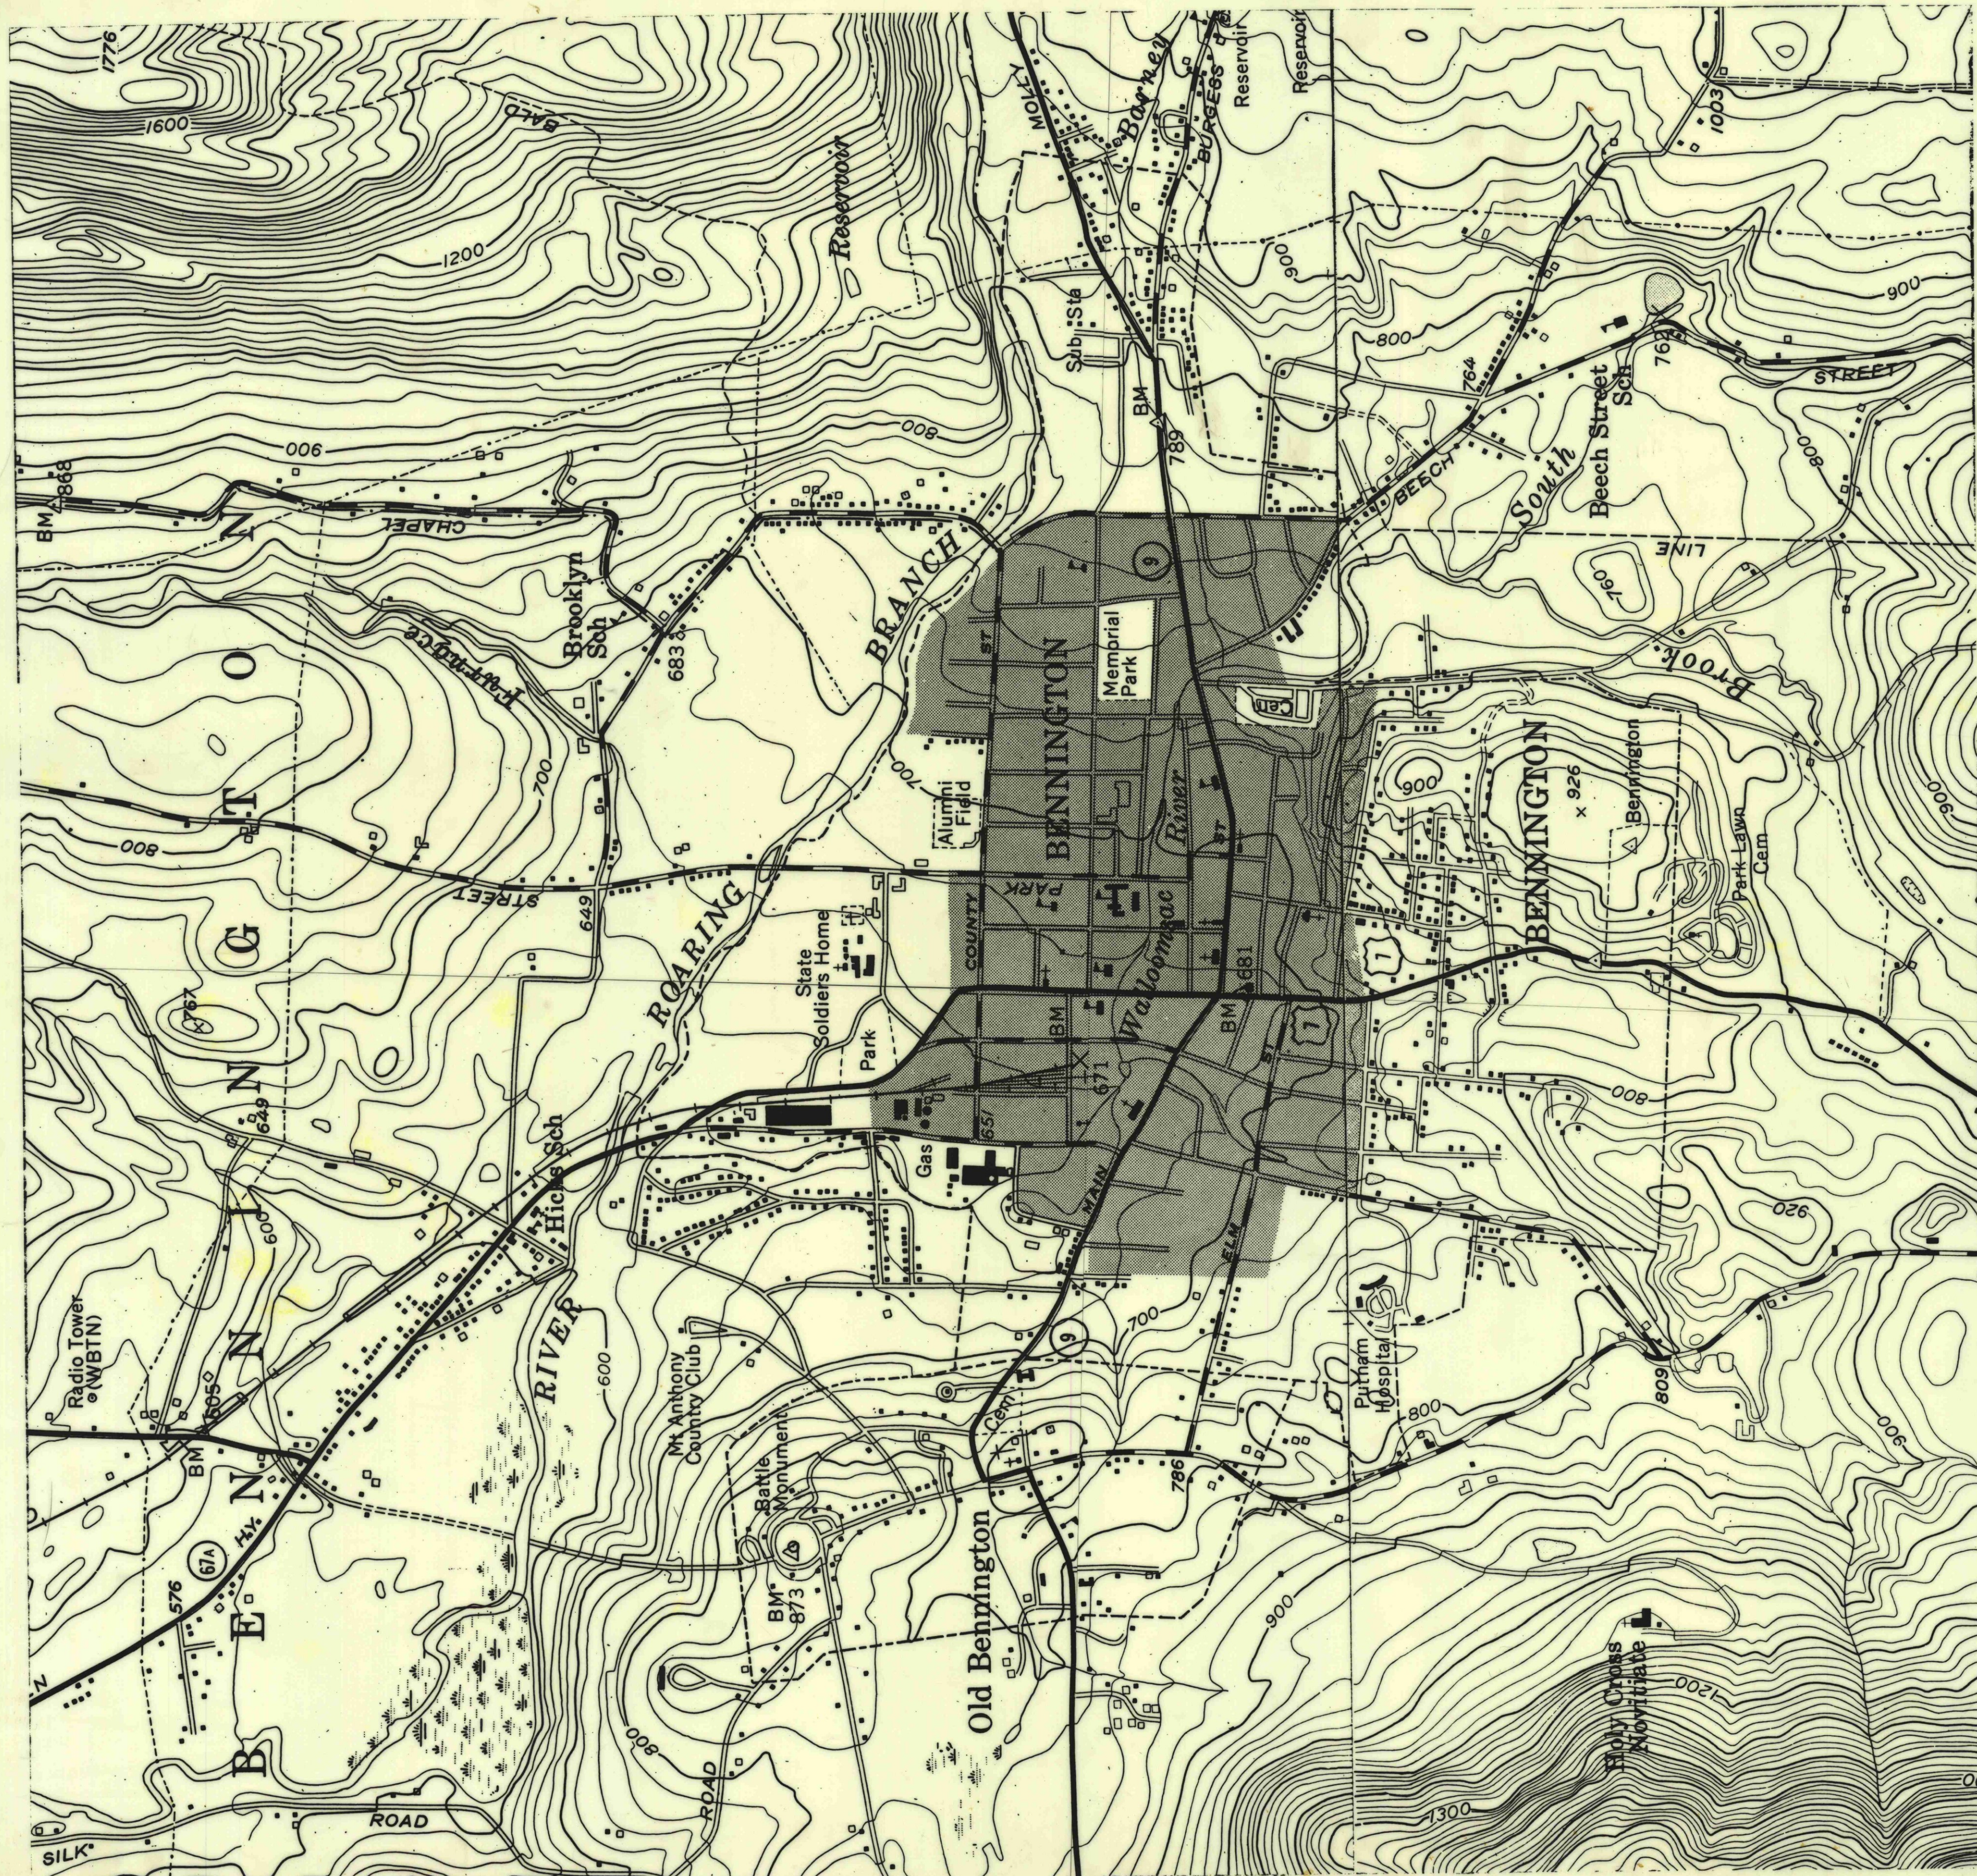

40-
1 of 2

Scale 1" = 500'


40-
1 of 2

Scale 1"=500'

40-1
282



40-1
282

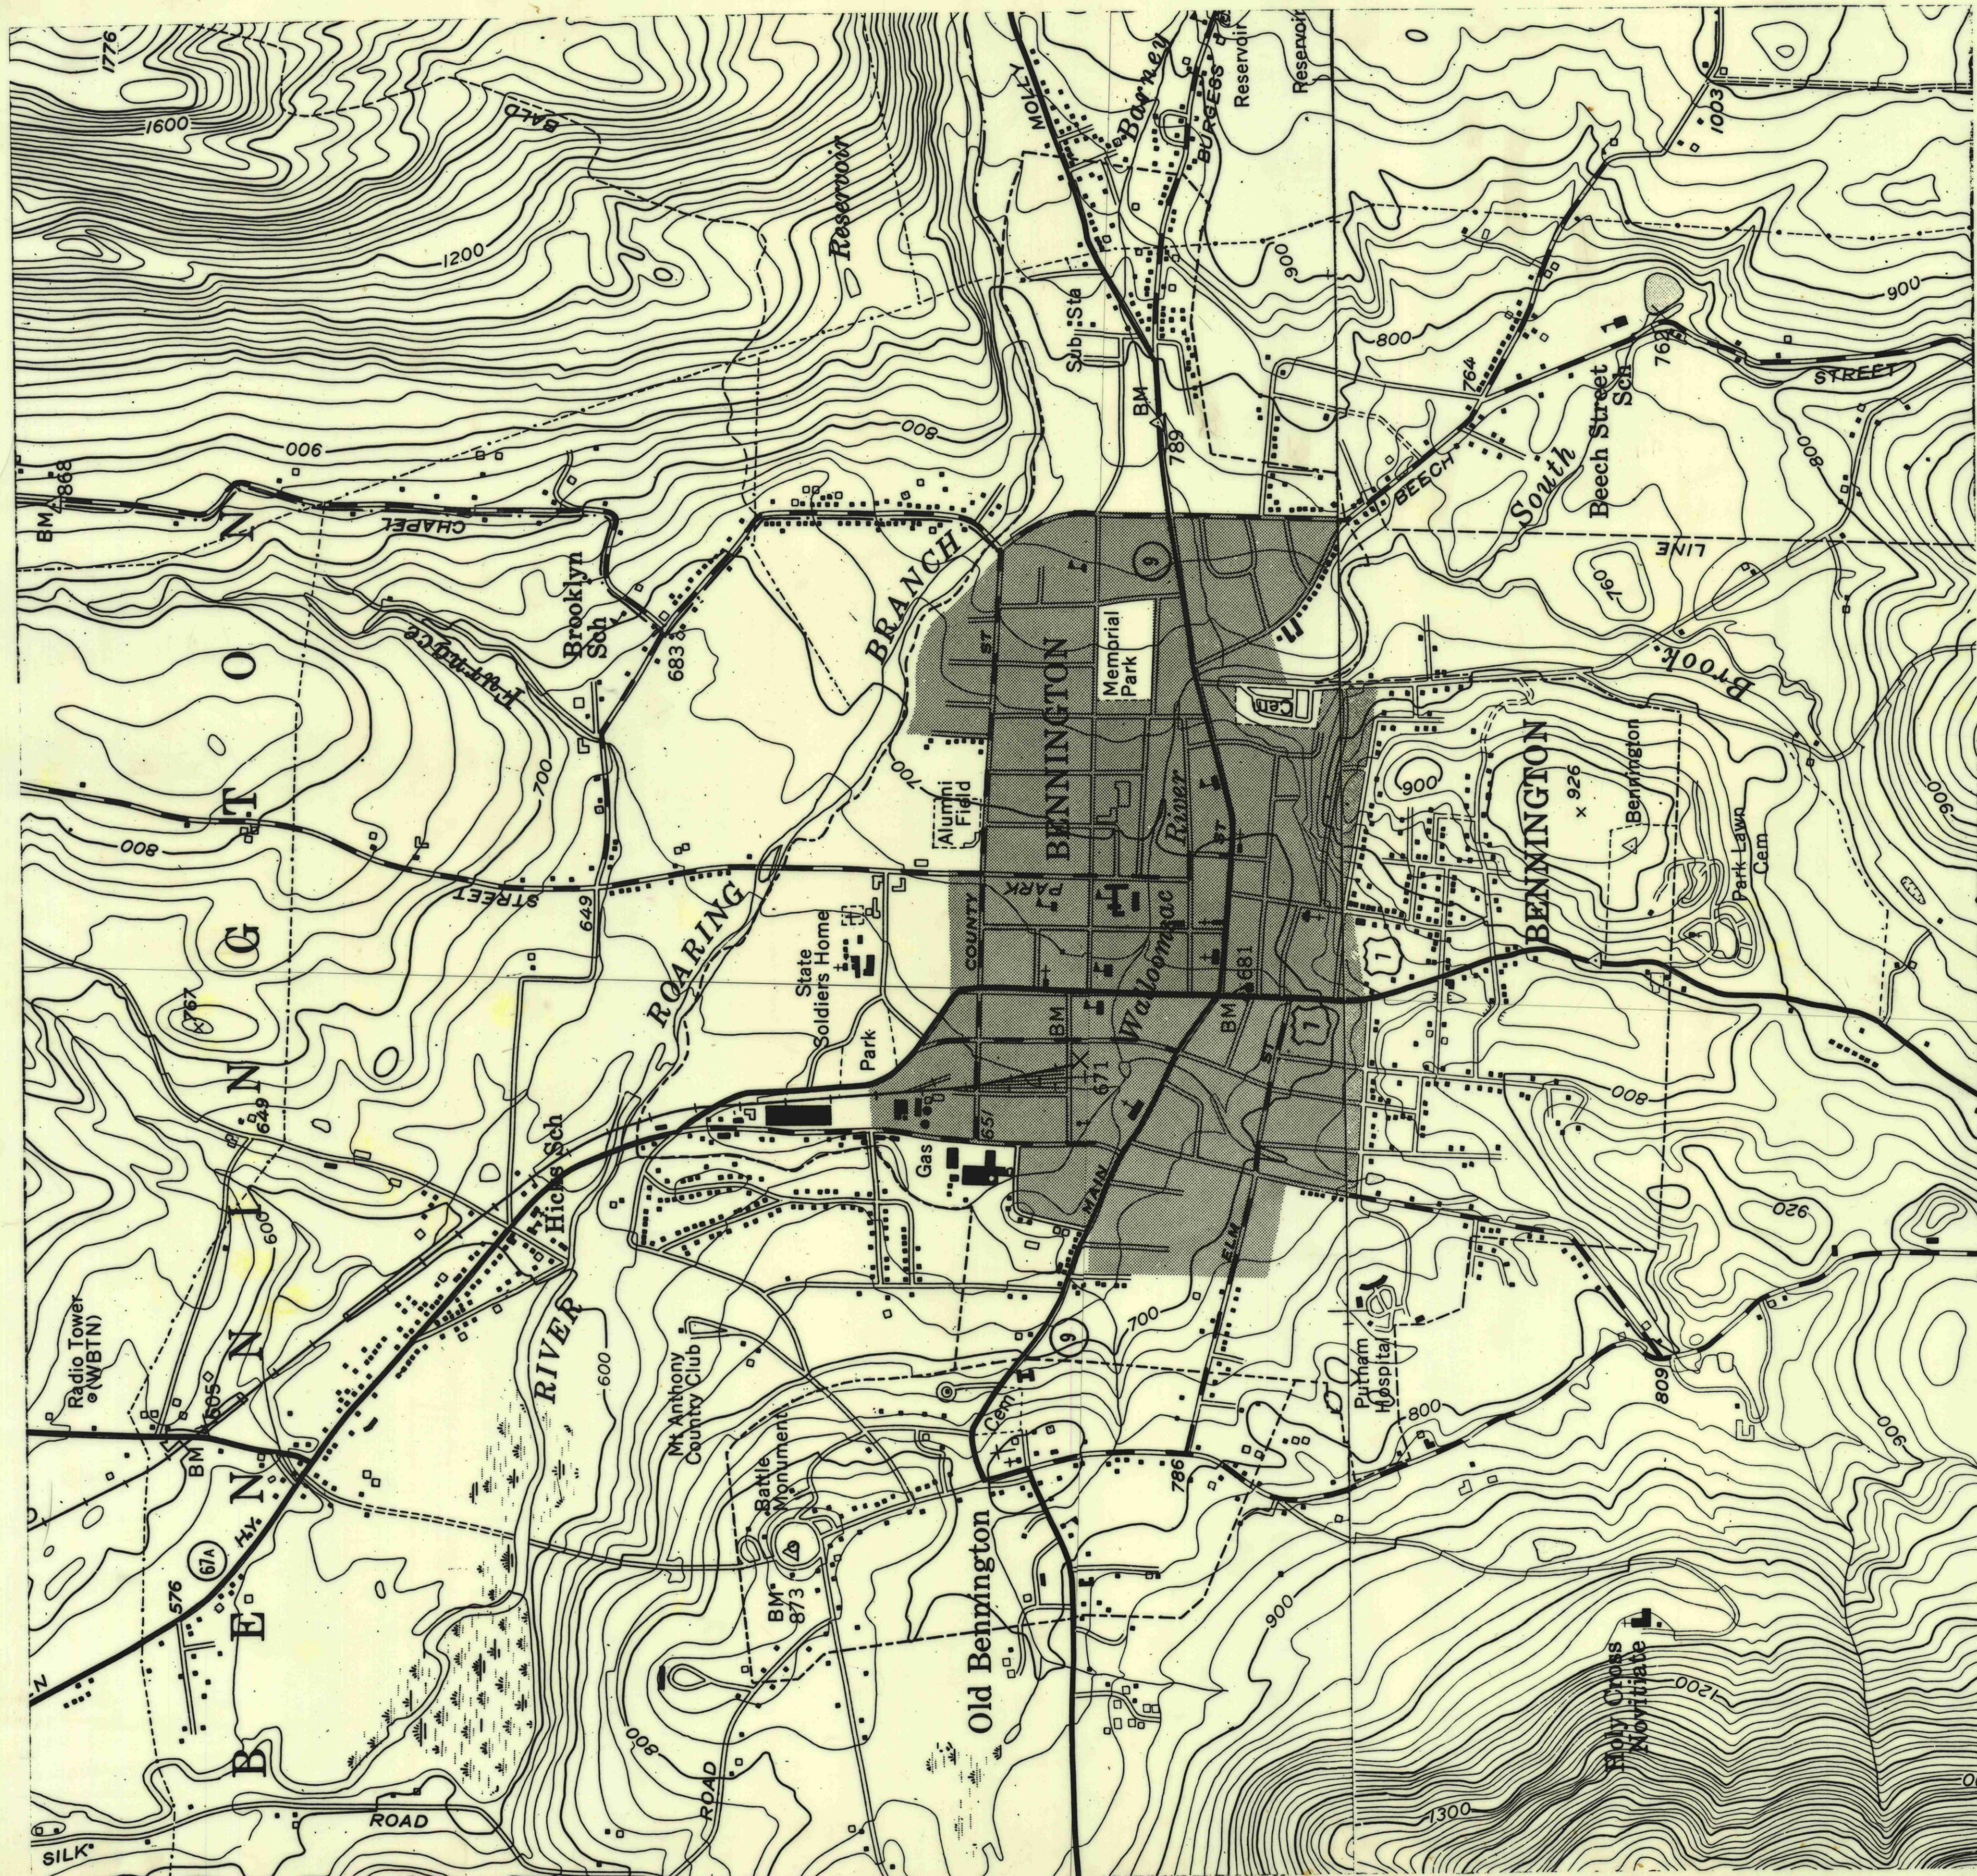

40-
1 of 2

Scale 1" = 500'

40-
1 of 2


40-1



40-1

43



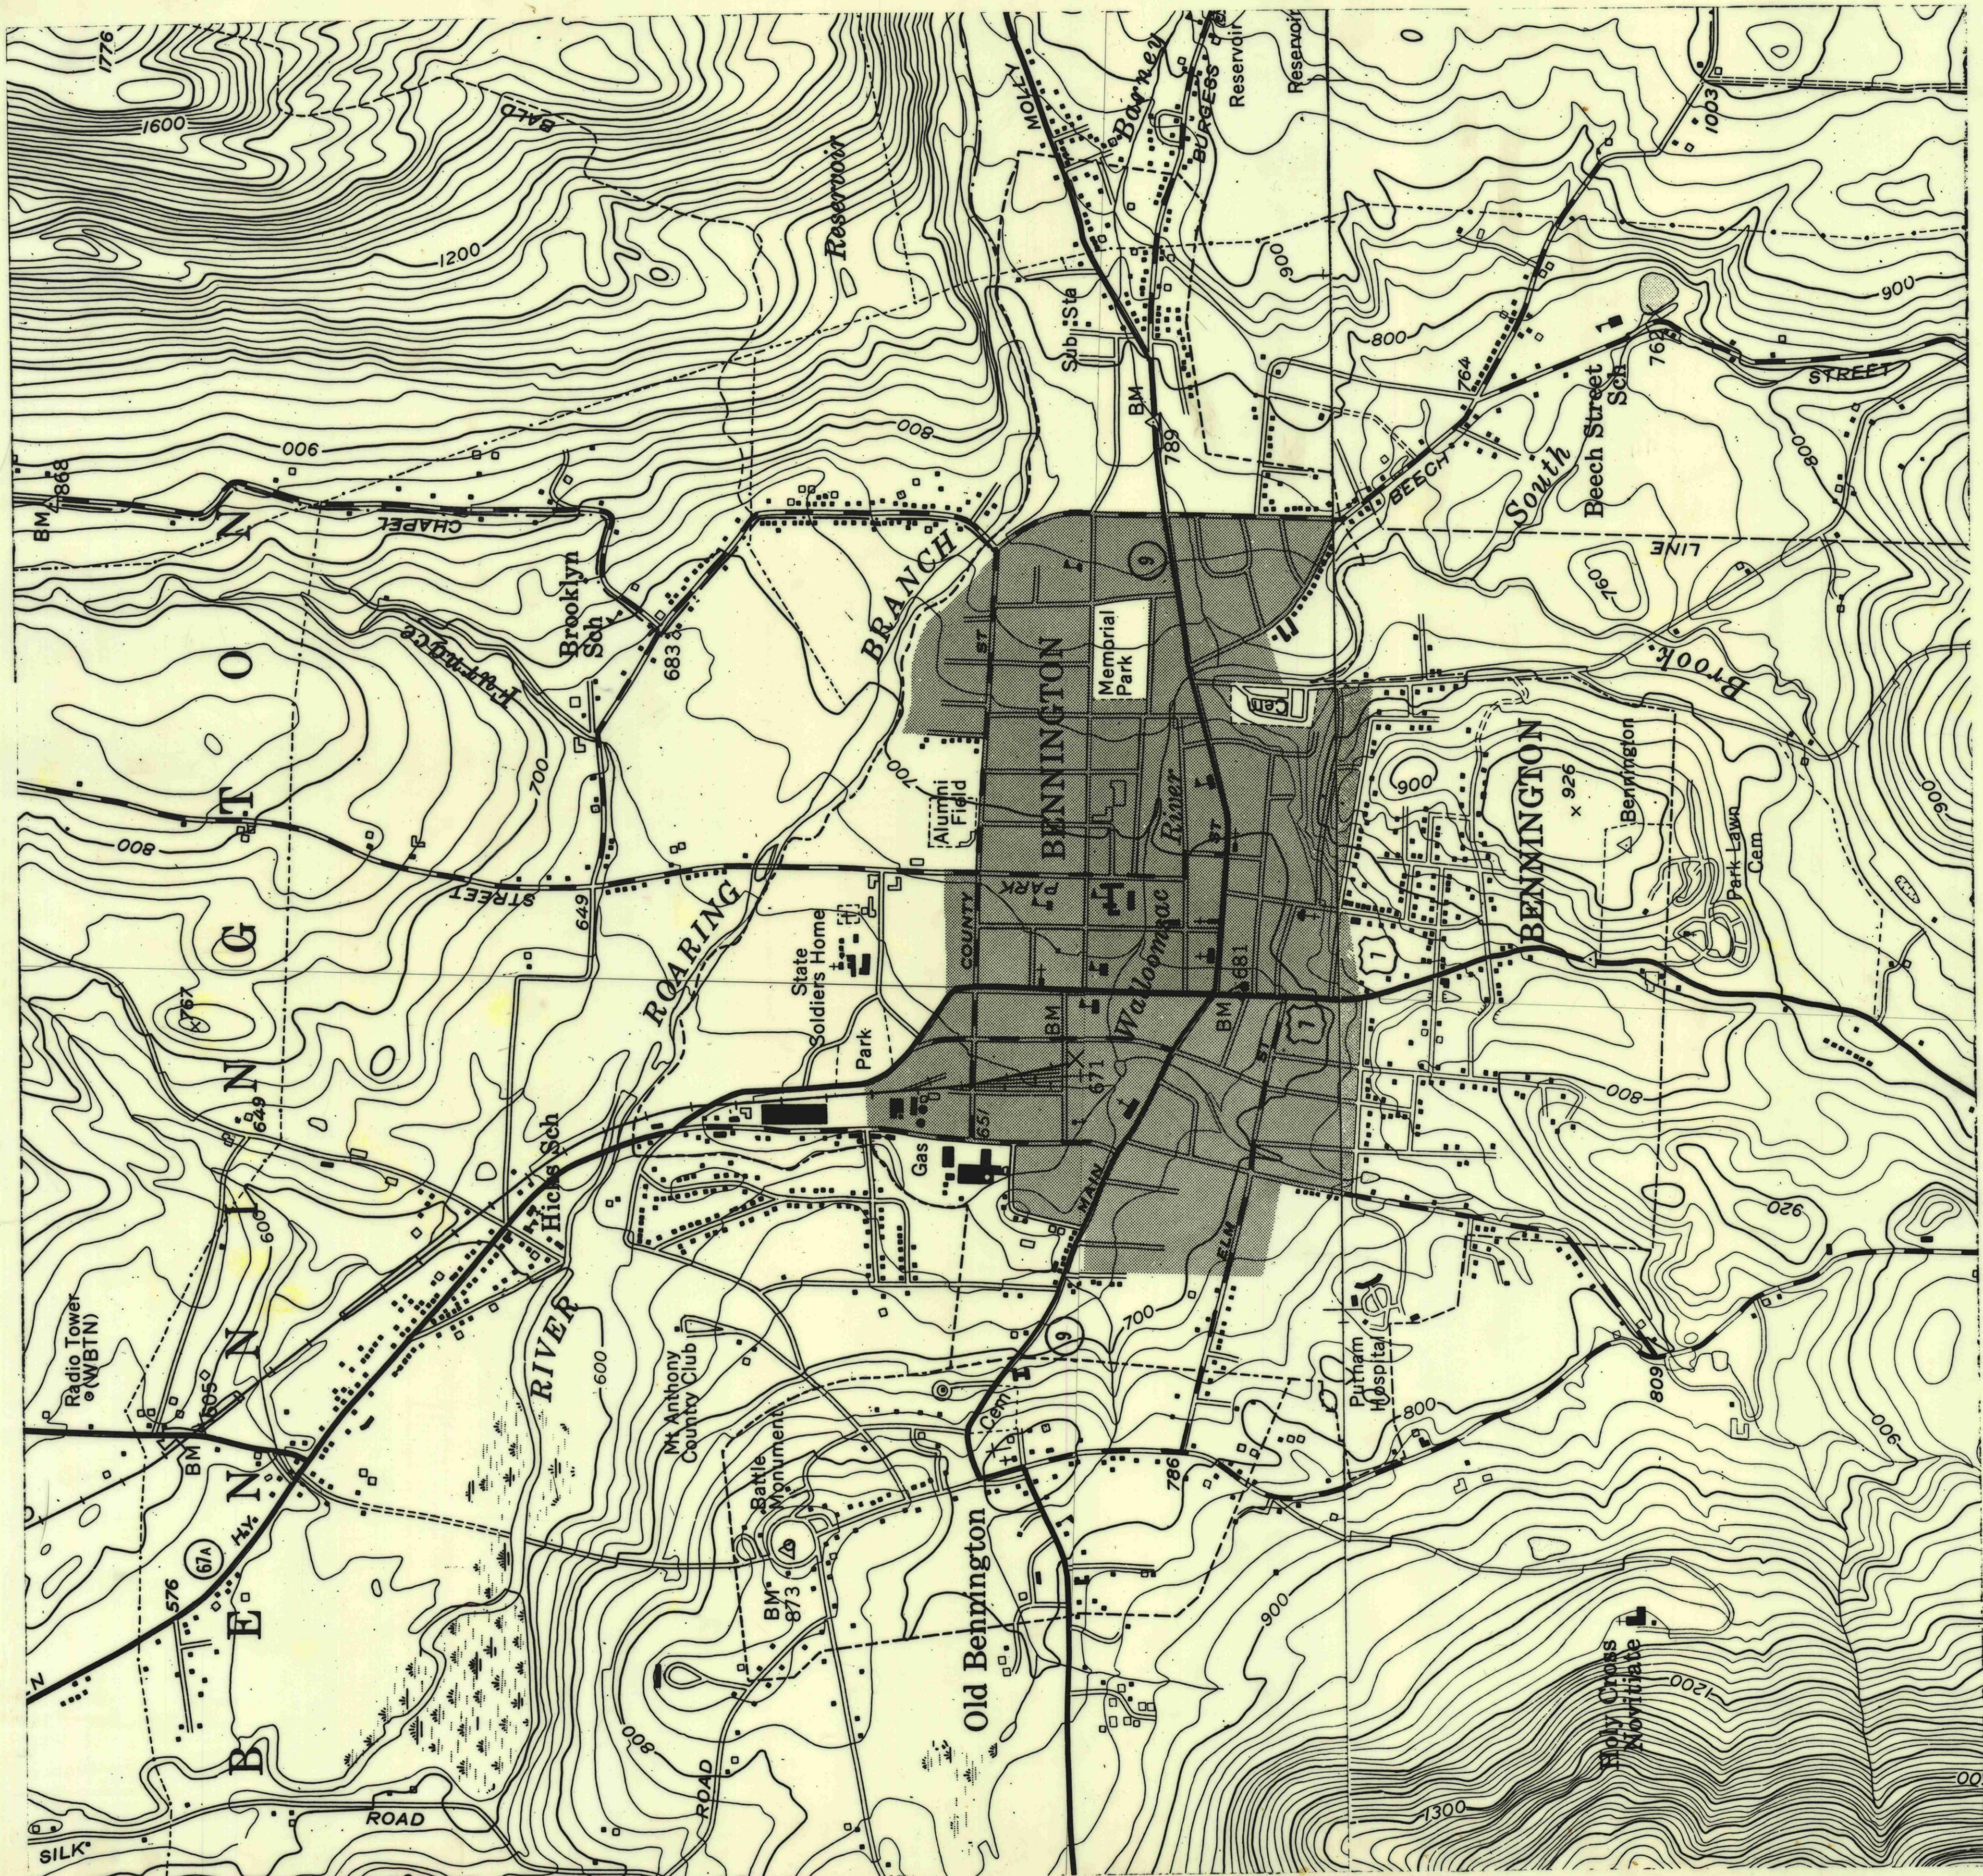

40-
1 of 2

Scale 1" = 500'

40-
1 of 2


Scale 1"=500'

40-1
282




40-1
282



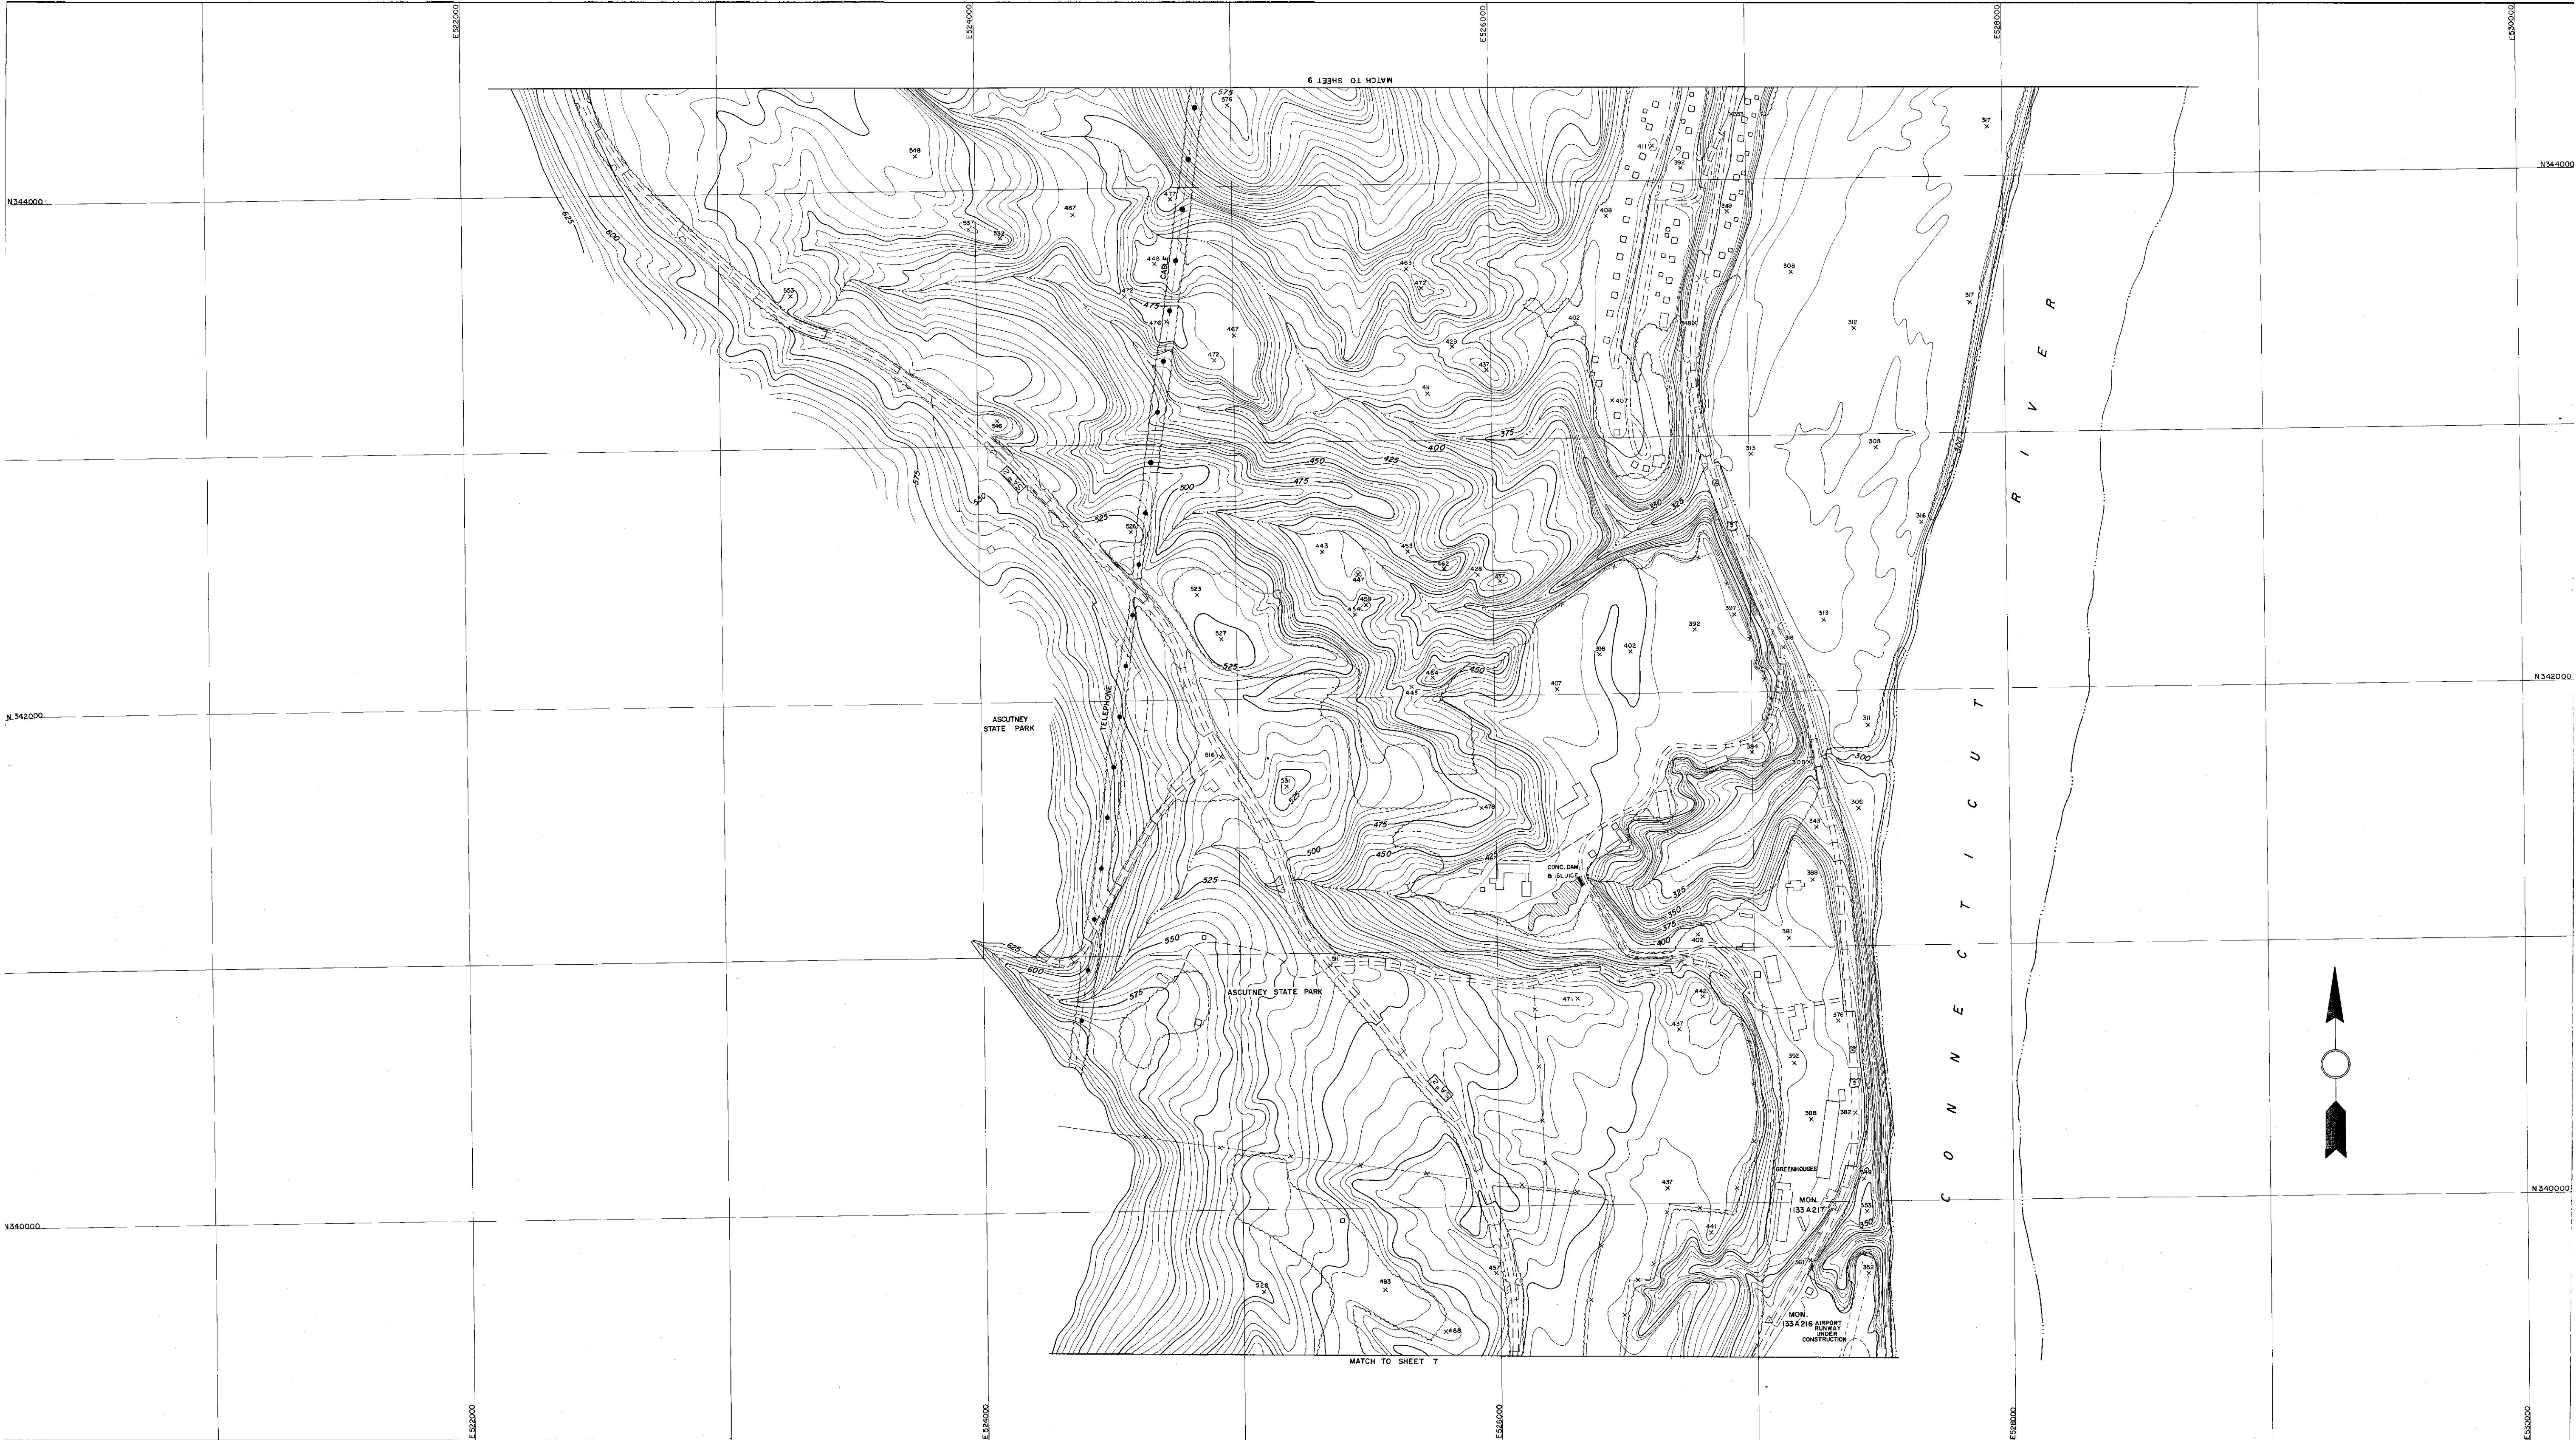

OPOGRAPHY COMPILED BY PHOTOGRAMMETRIC METHODS
SARGENT-WEBSTER-CRENSHAW AND FOLLEY
ARCHITECT-ENGINEER ASSOCIATES
WATERTOWN, N.Y. MASSENA, N.Y.

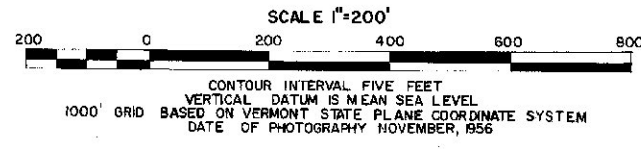

STATE OF VERMONT DEPARTMENT OF HIGHWAYS
WINDSOR

40

SHEET NO. 8 OF 24 SHEETS

HD 1N

1-40