


42



42

1" = 1000'

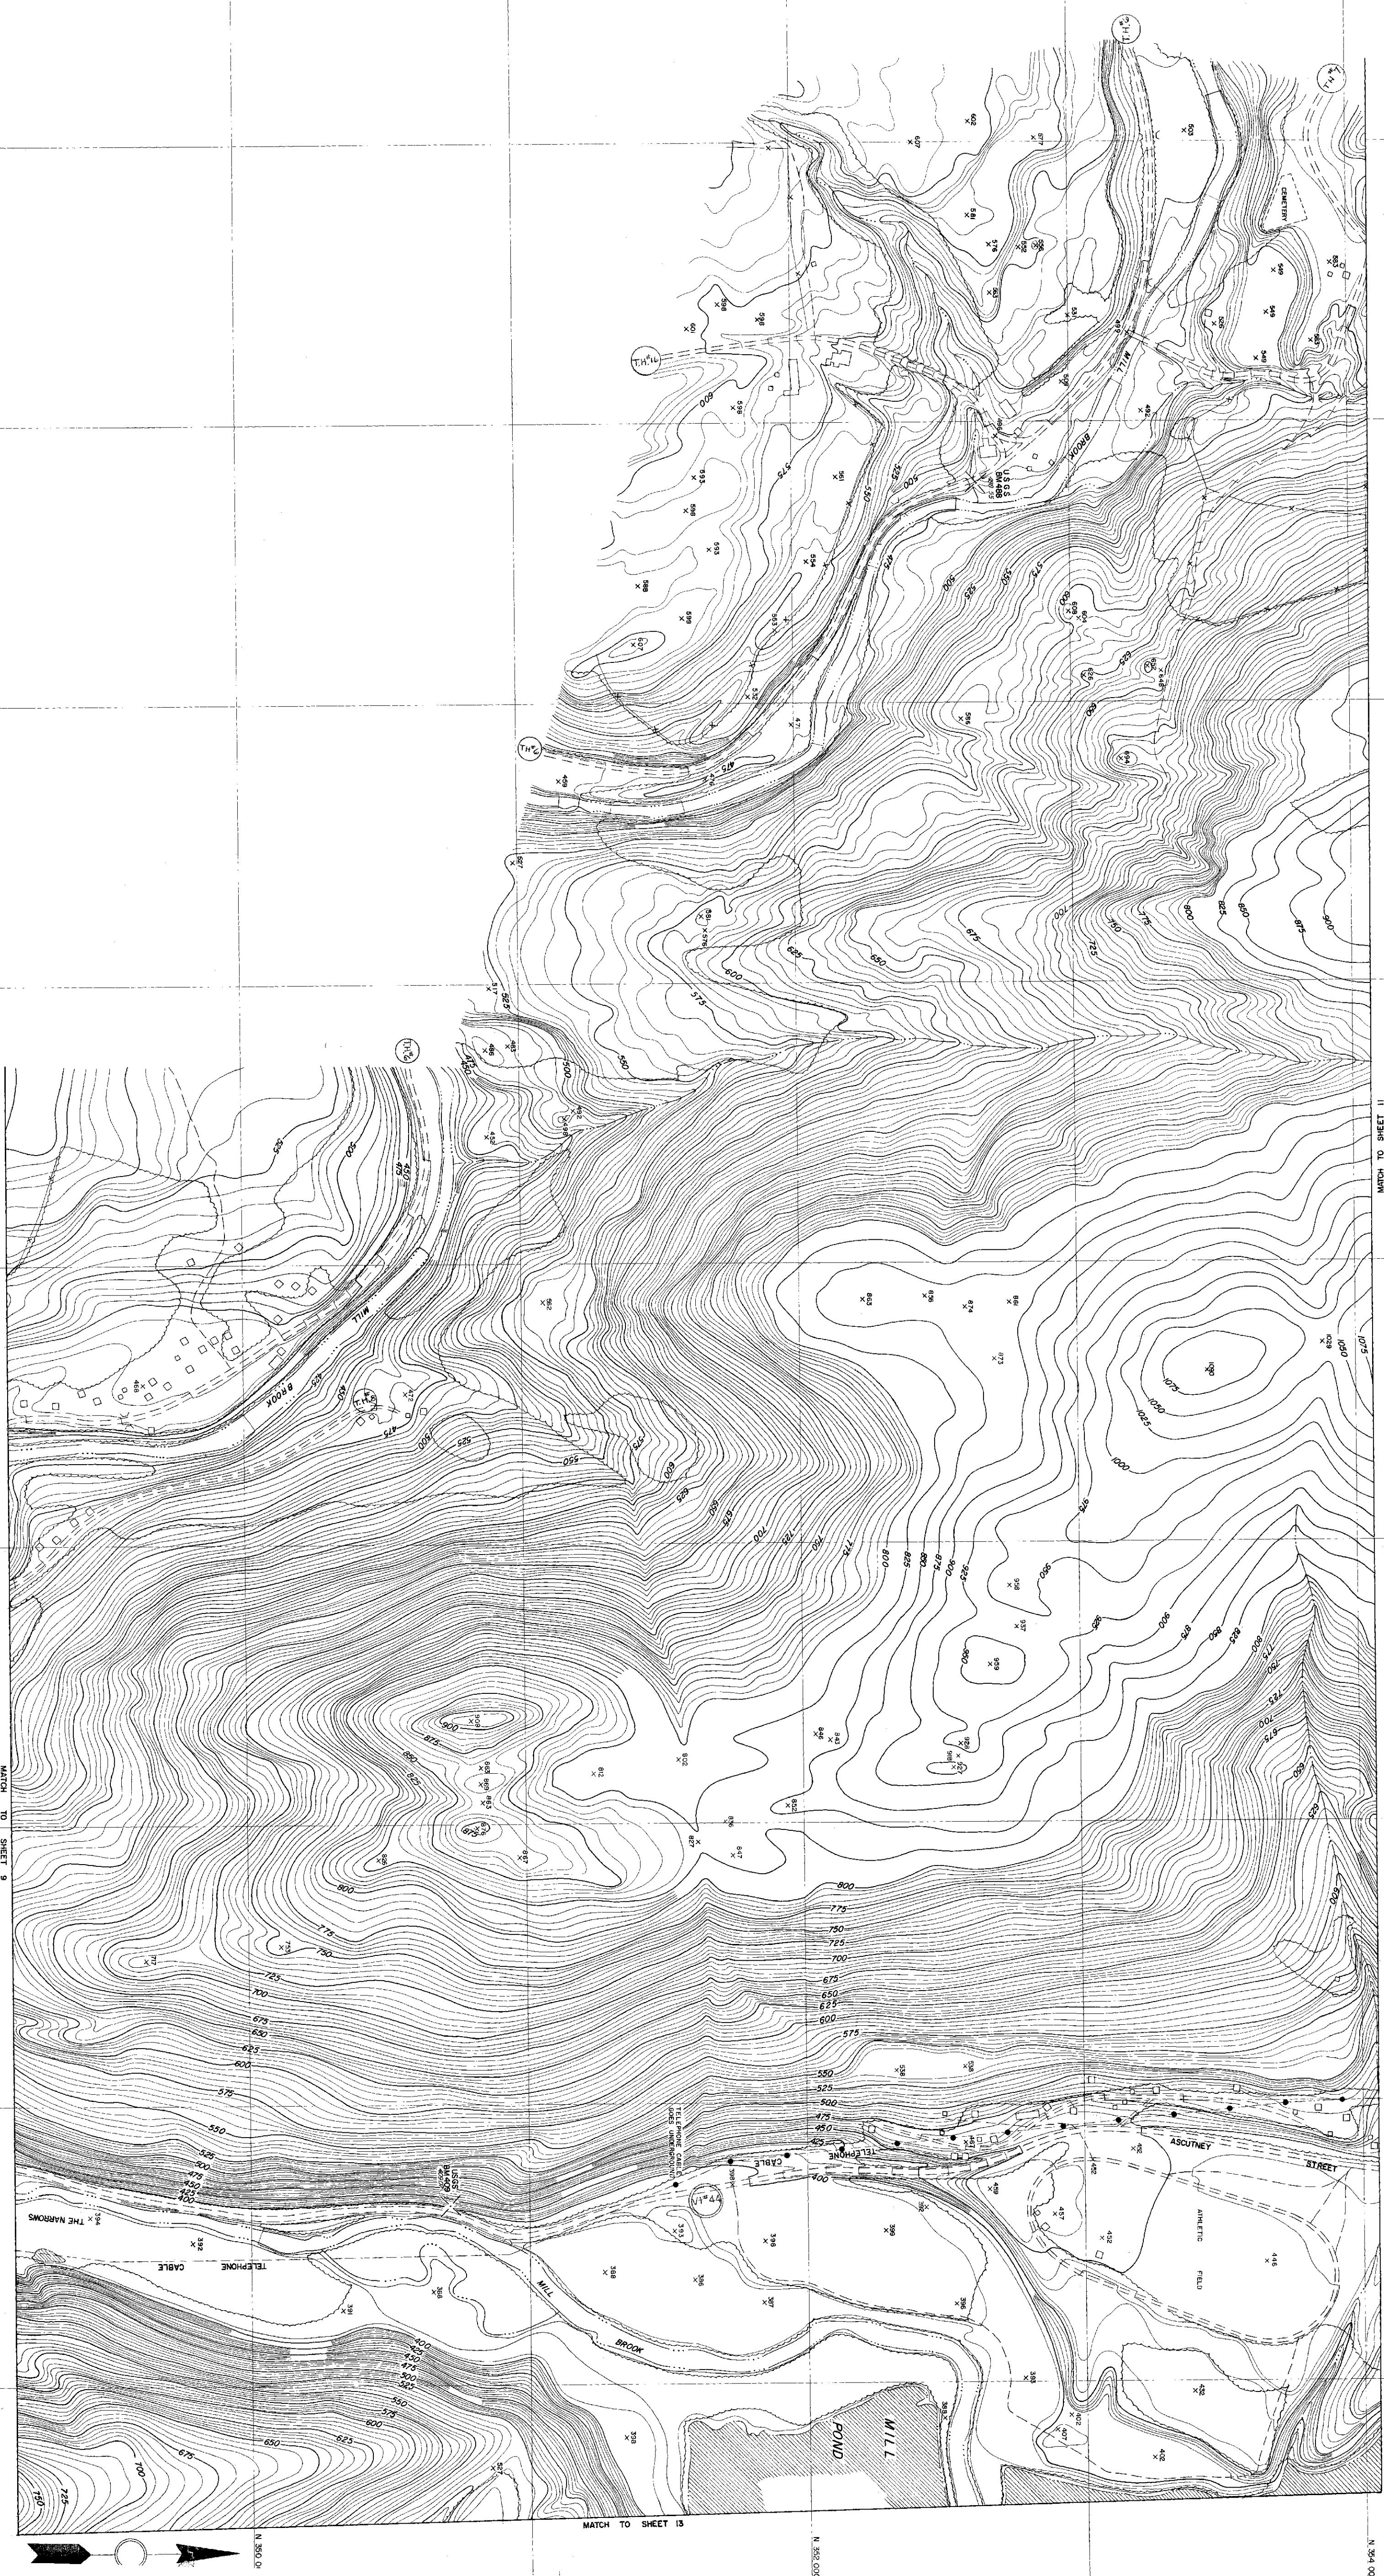

TOPOGRAPHY COMPILED BY PHOTOGRAMMETRIC METHODS
SARGENT-WEBSTER-CRENSHAW AND FOLLEY
ARCHITECT-ENGINEER ASSOCIATES
WATERTOWN, NY MASSENA, N.Y.

SCALE 1"=200'




CONTOUR INTERVAL, FIVE FEET

VERTICAL DATUM IS MEAN SEA LEVEL
BASED ON VERNOT STATE PLANE COORDINATE SYSTEM
DATE OF PHOTOGRAPHY NOV., 1956

STATE OF VERMONT DEPARTMENT OF HIGHWAYS
WINDSOR
Maped 1956
SHEET NO 10 OF 24 SHEETS
H2 IN 1-42

~~42-A~~
42-A

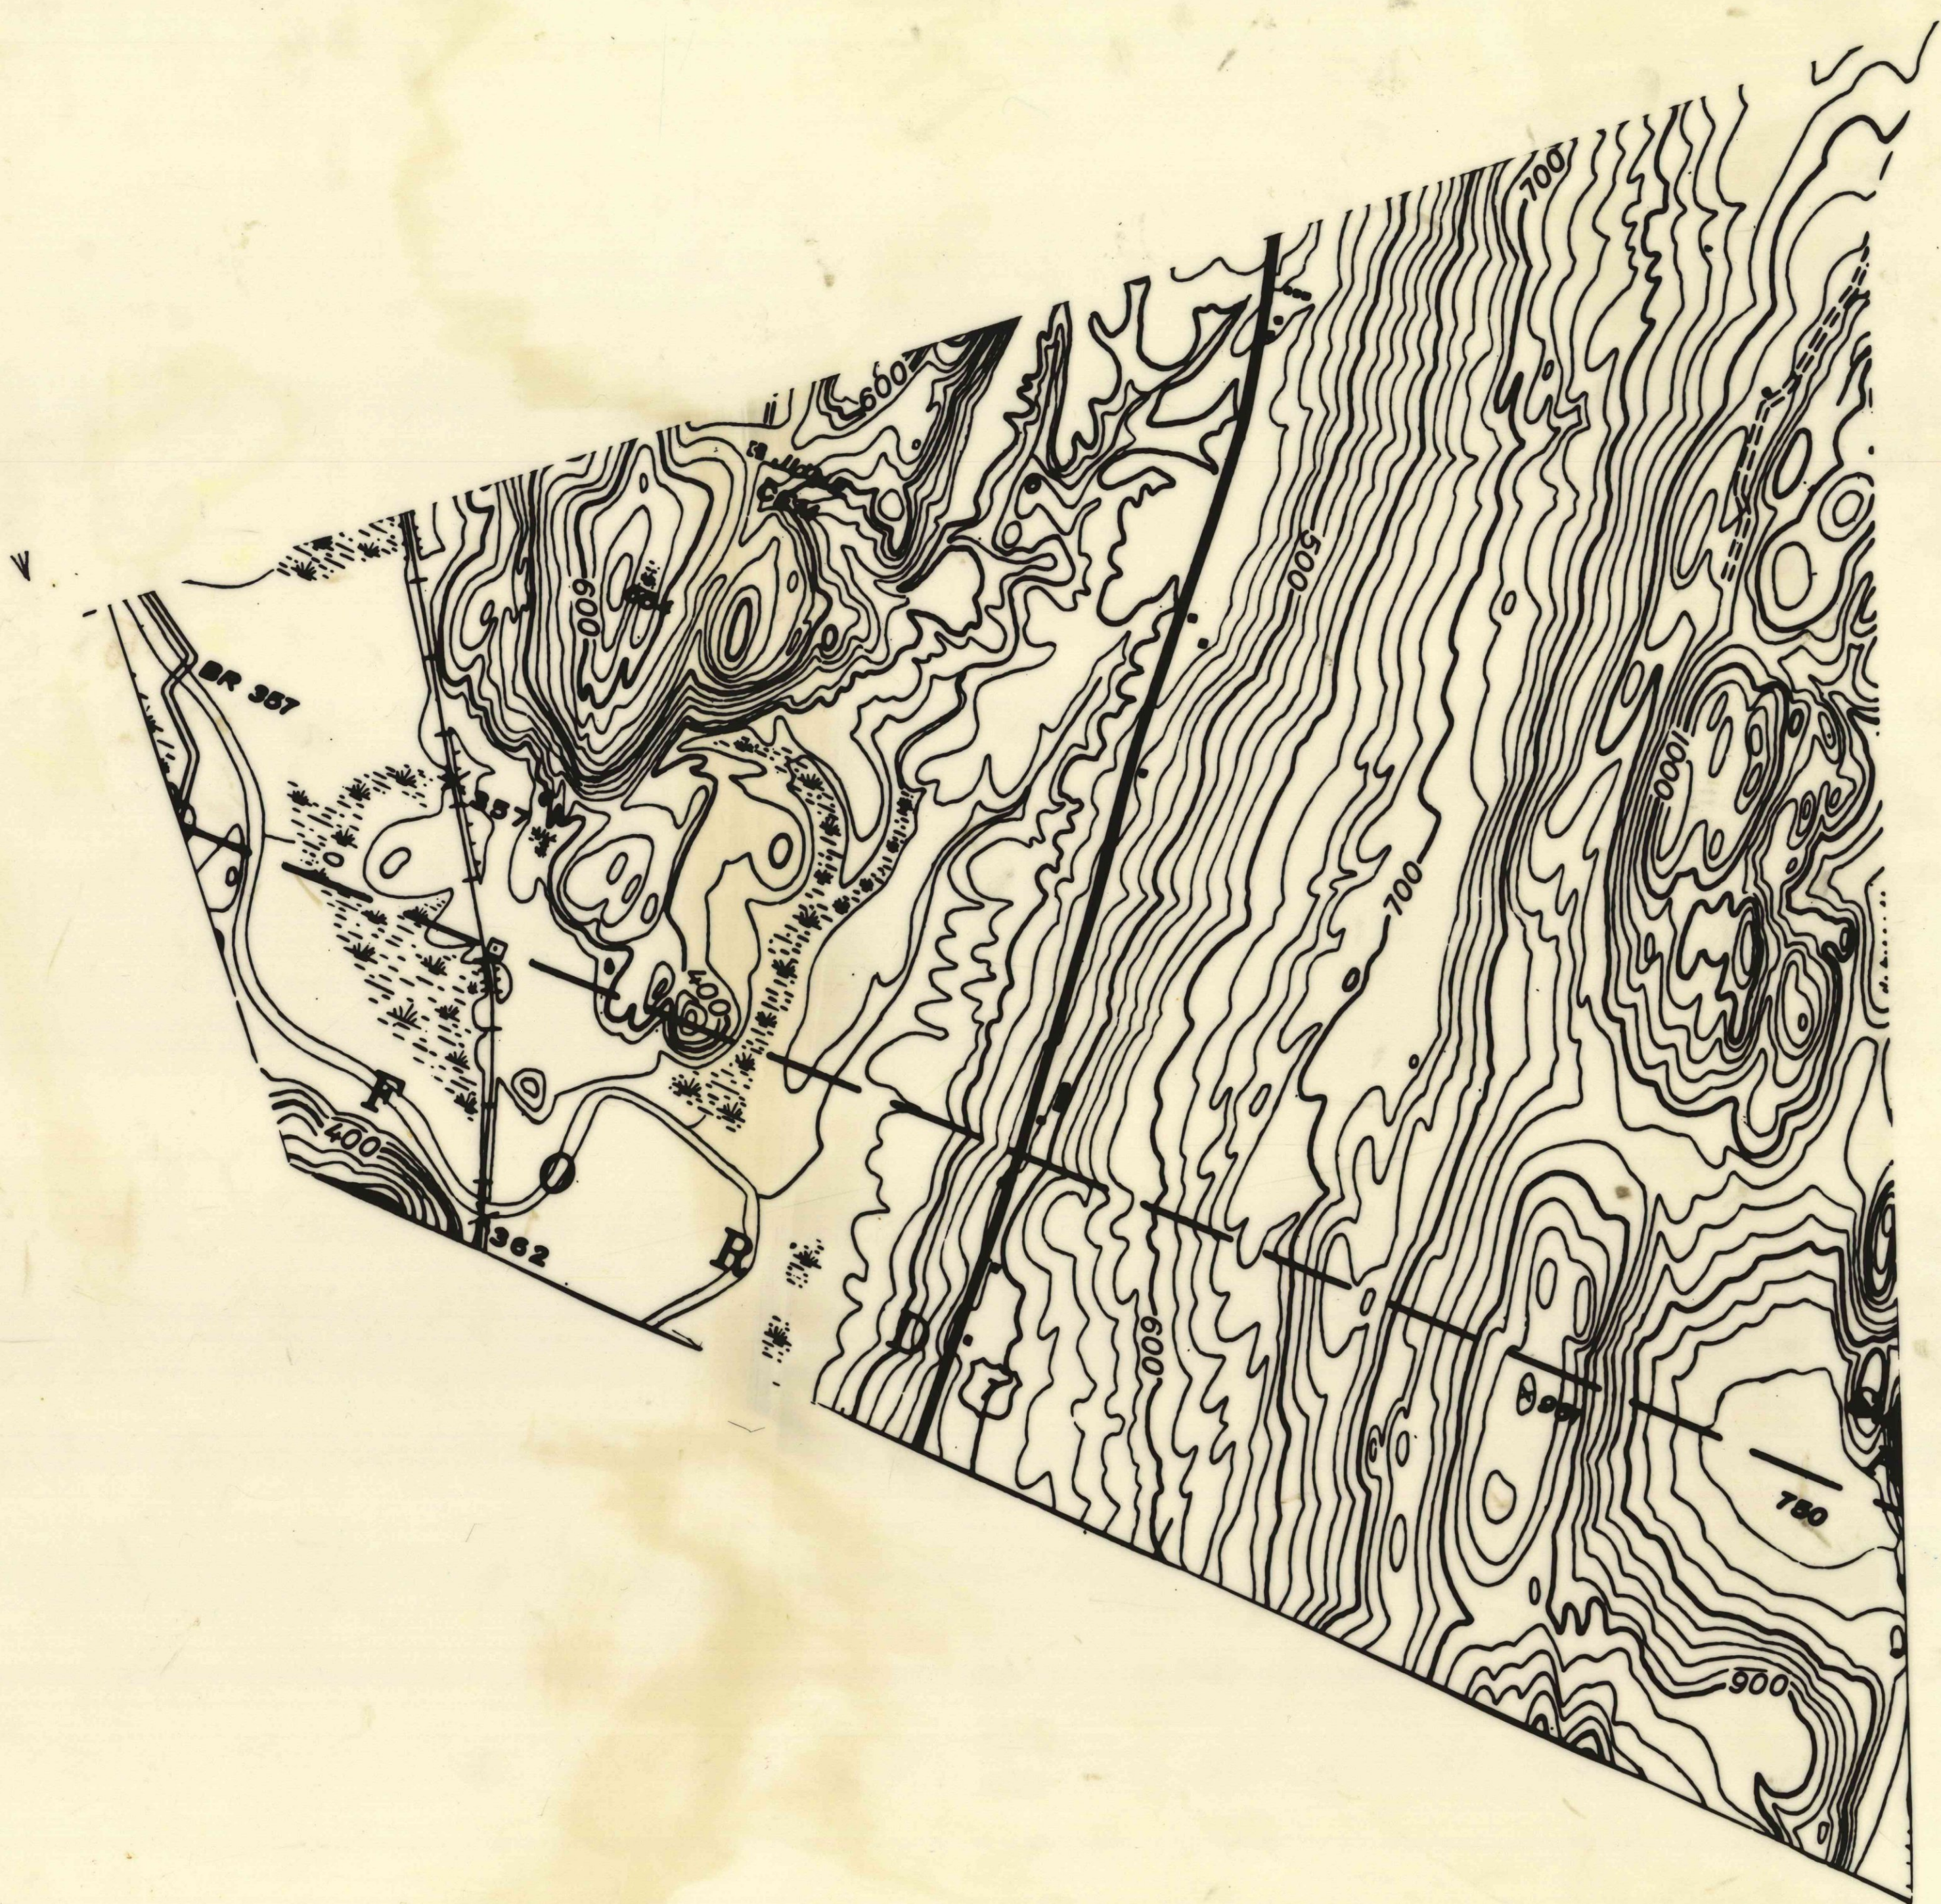

Scale 1"=500'
42-A




42-8 Scale 1" = 500'

42-c

Scale 1" = 500'

42-c

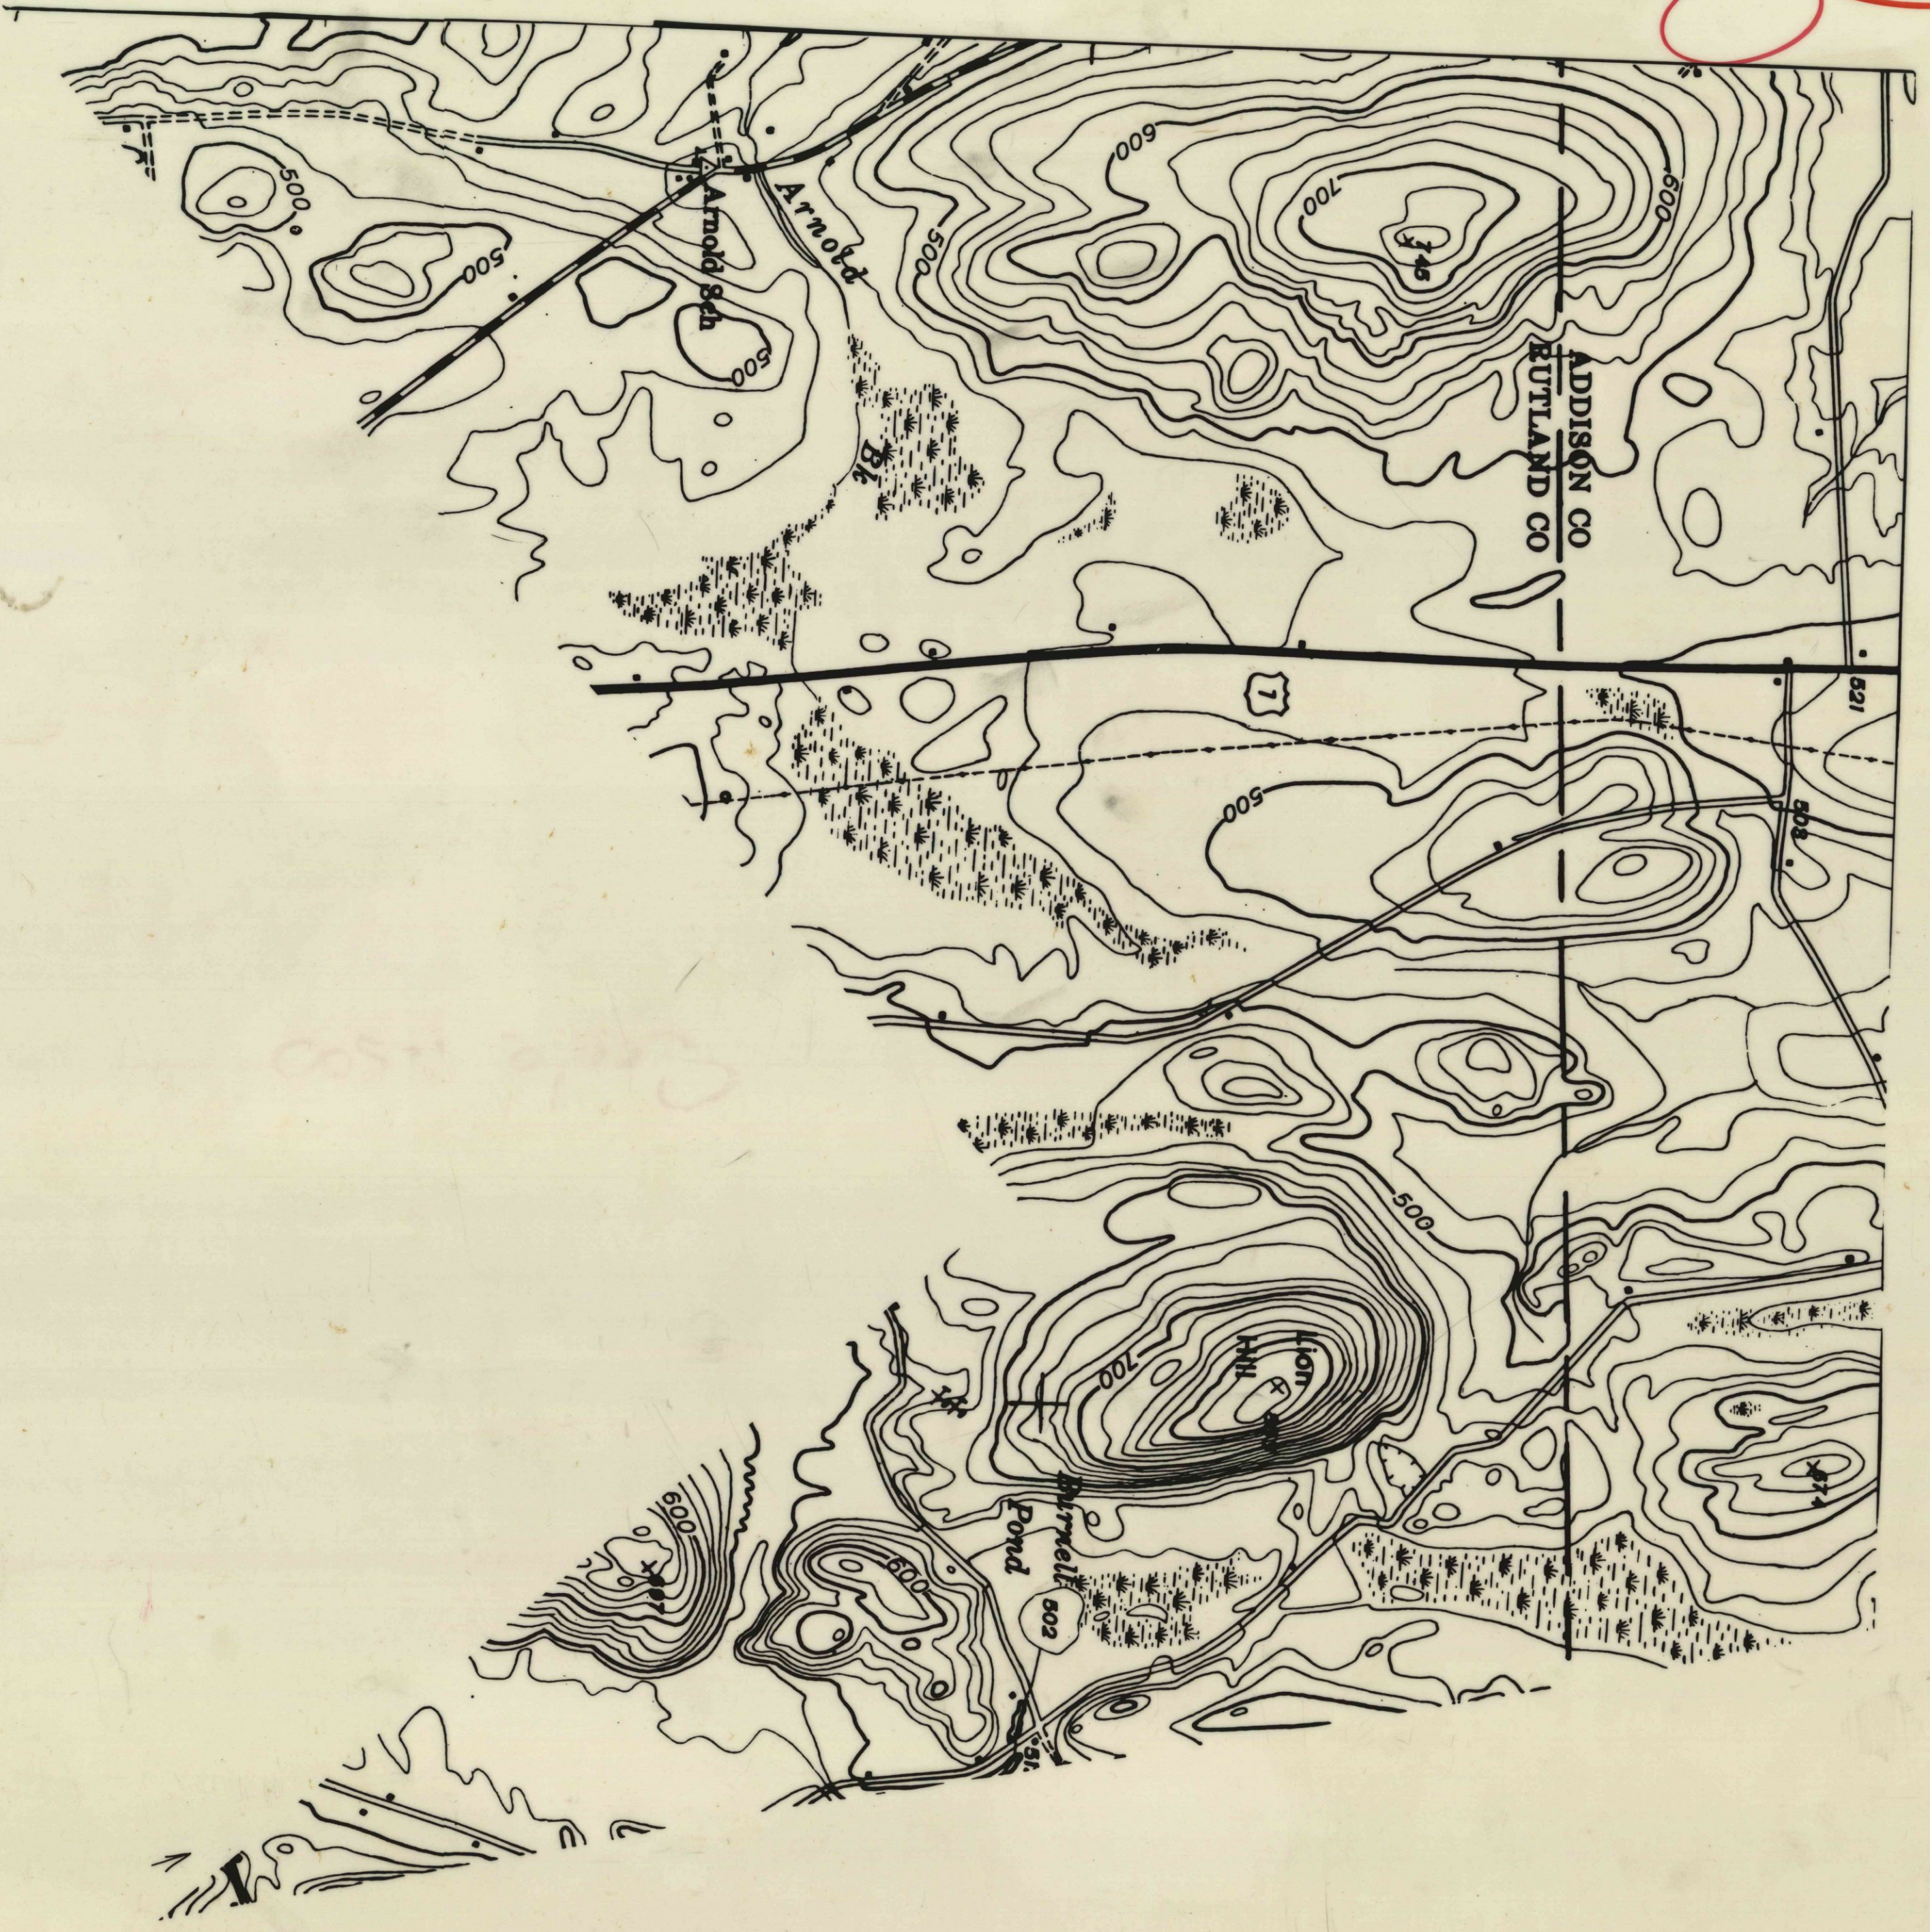

48