

N564,000

E520,000

E522,000

E524,000

N526,000



N564,000

N562,000

N560,000

N562,000

N560,000

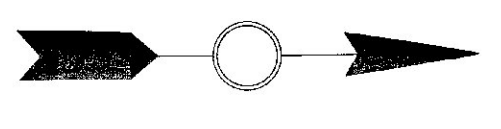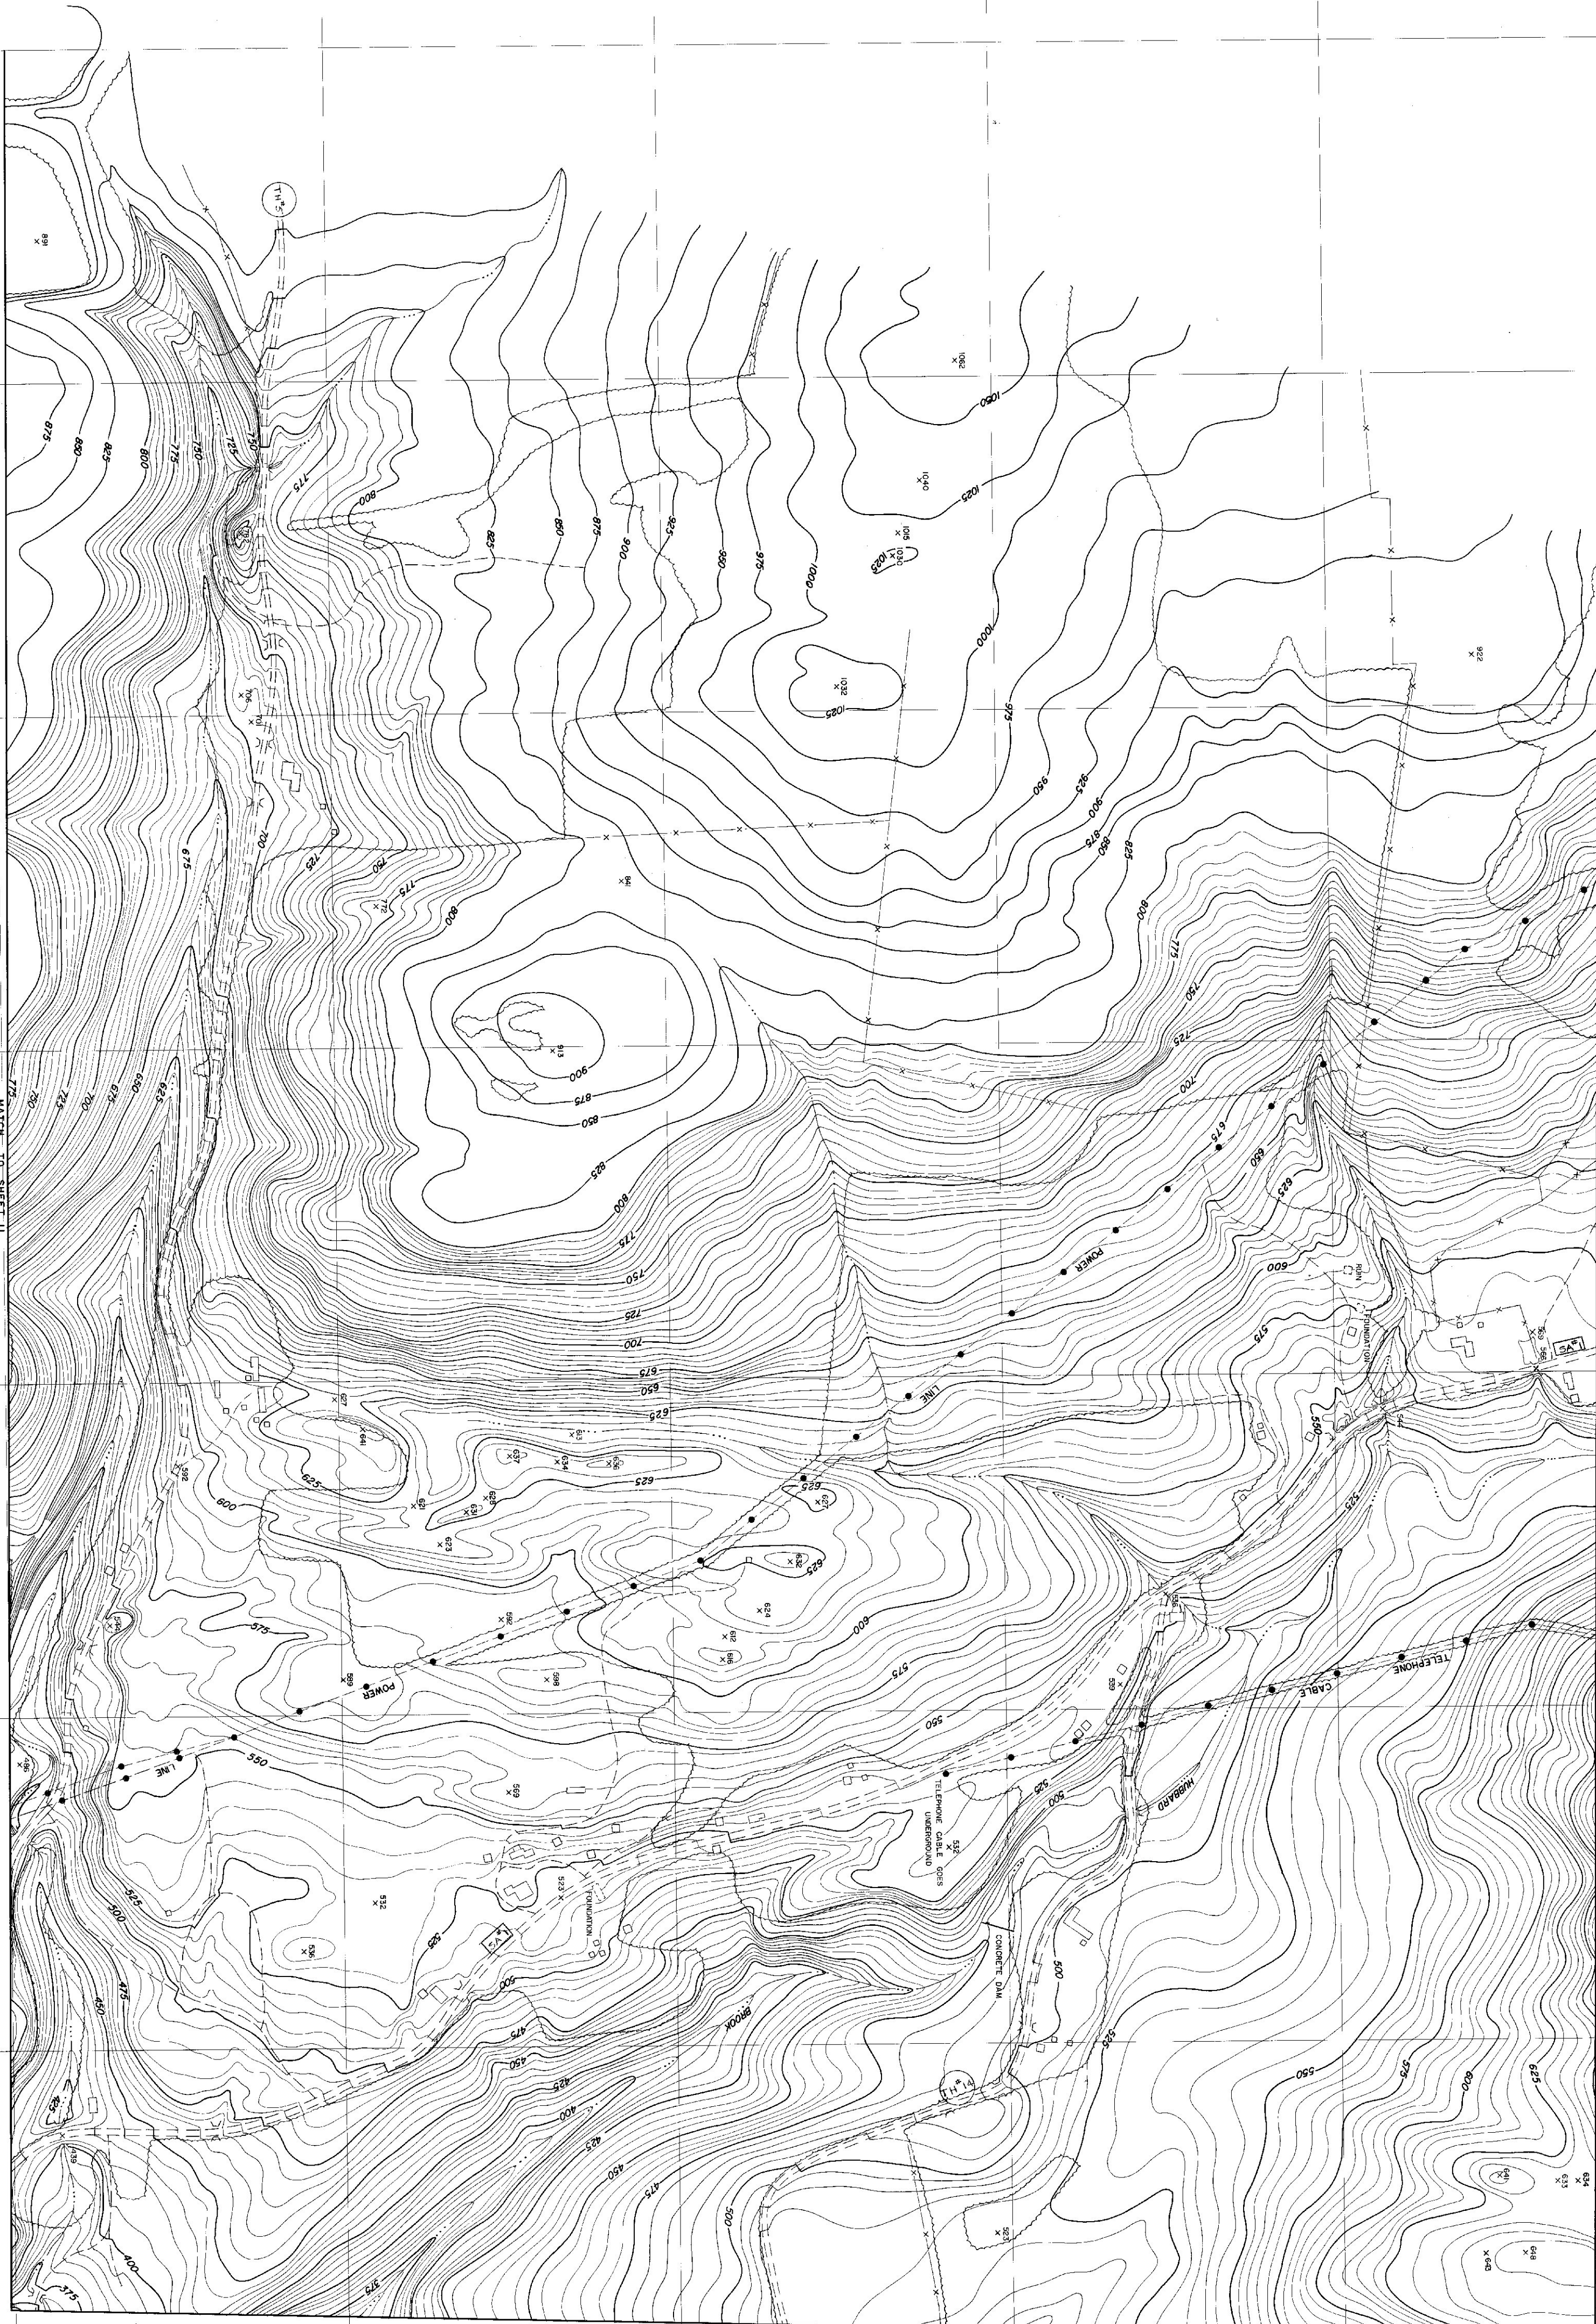

TOPOGRAPHY COMPILED BY PHOTOGRAMMETRIC METHODS
SHAWMUT-WESTER-CRENSHAW AND POLEY
ARCHITECT-ENGINEER ASSOCIATES
WINTERTOWN, N.Y.

SCALE 1"=200'
CONTINUED FROM SHEET 11
1000' (300) SCALE OF HORIZONTAL DISTANCE
DATE OF PHOTOGRAPHY NOV/1956

STATE OF VERMONT DEPARTMENT OF HIGHWAYS
WINDSOR
Map No. 1/1956
SHEET NO. 12 OF 24 SHEETS

HD 1/1-44