


46

1" = 1000'



46

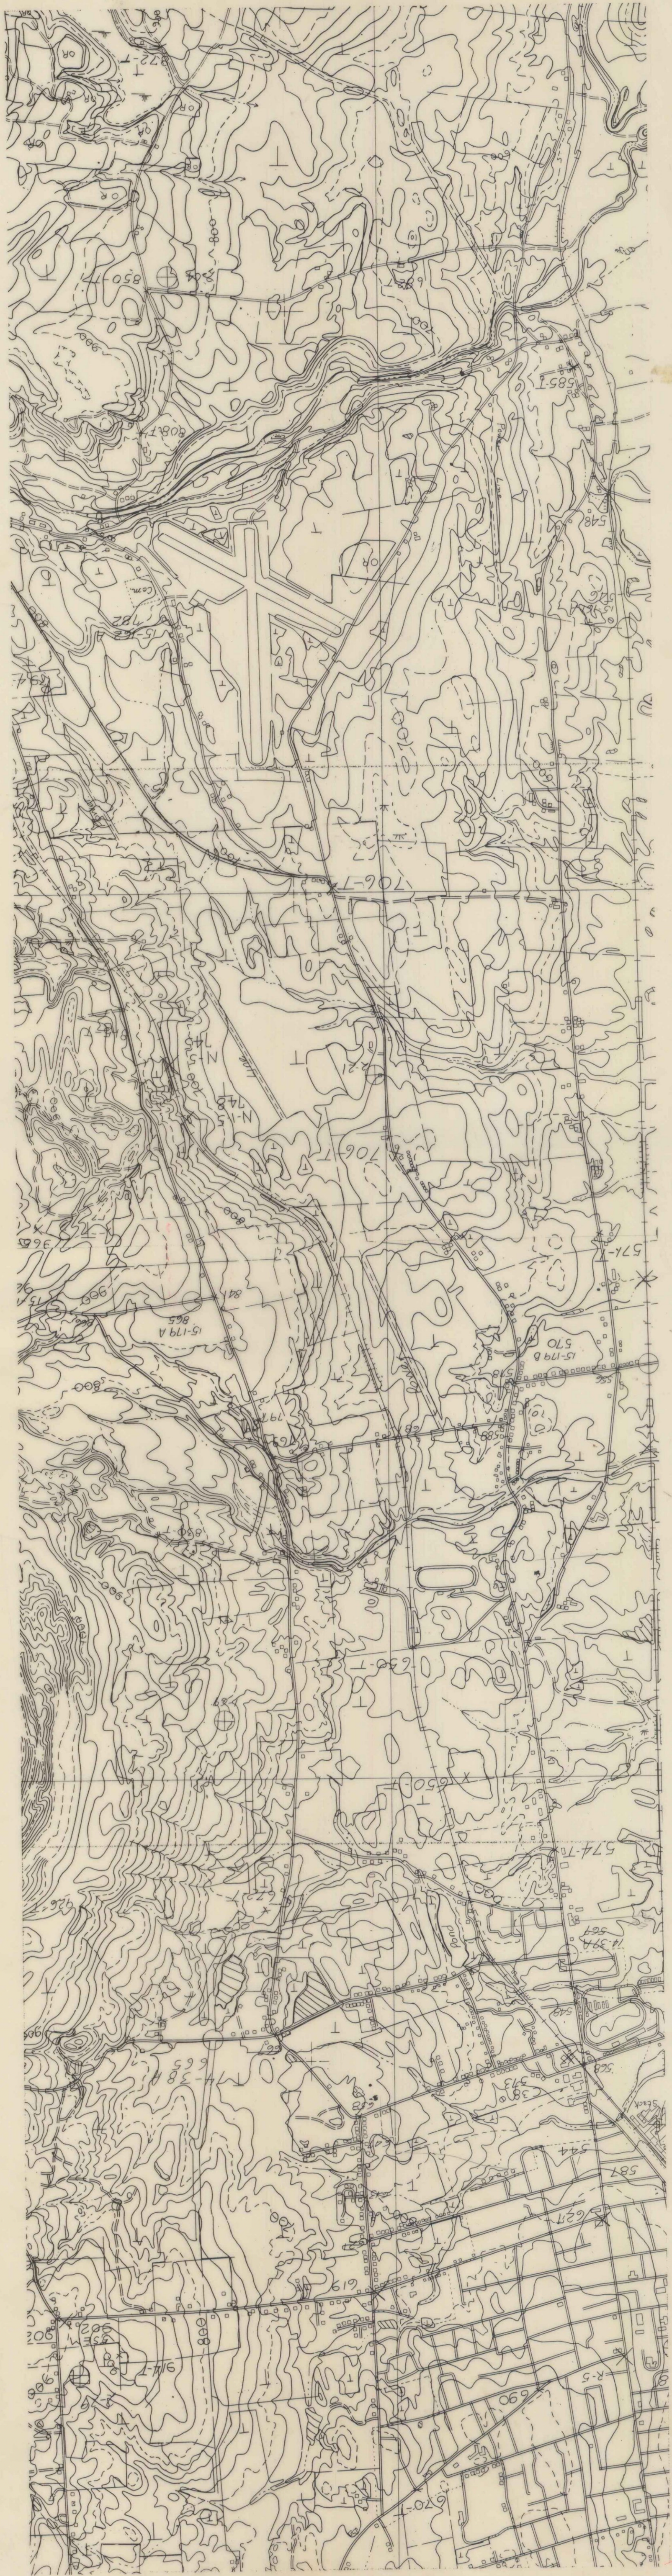

Shaftsbury - Arlington

West Strip Last Model North

Shaftsbury - Arlington North West Strip
Last Model North

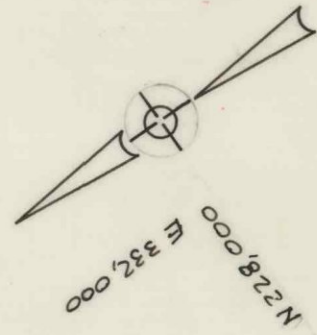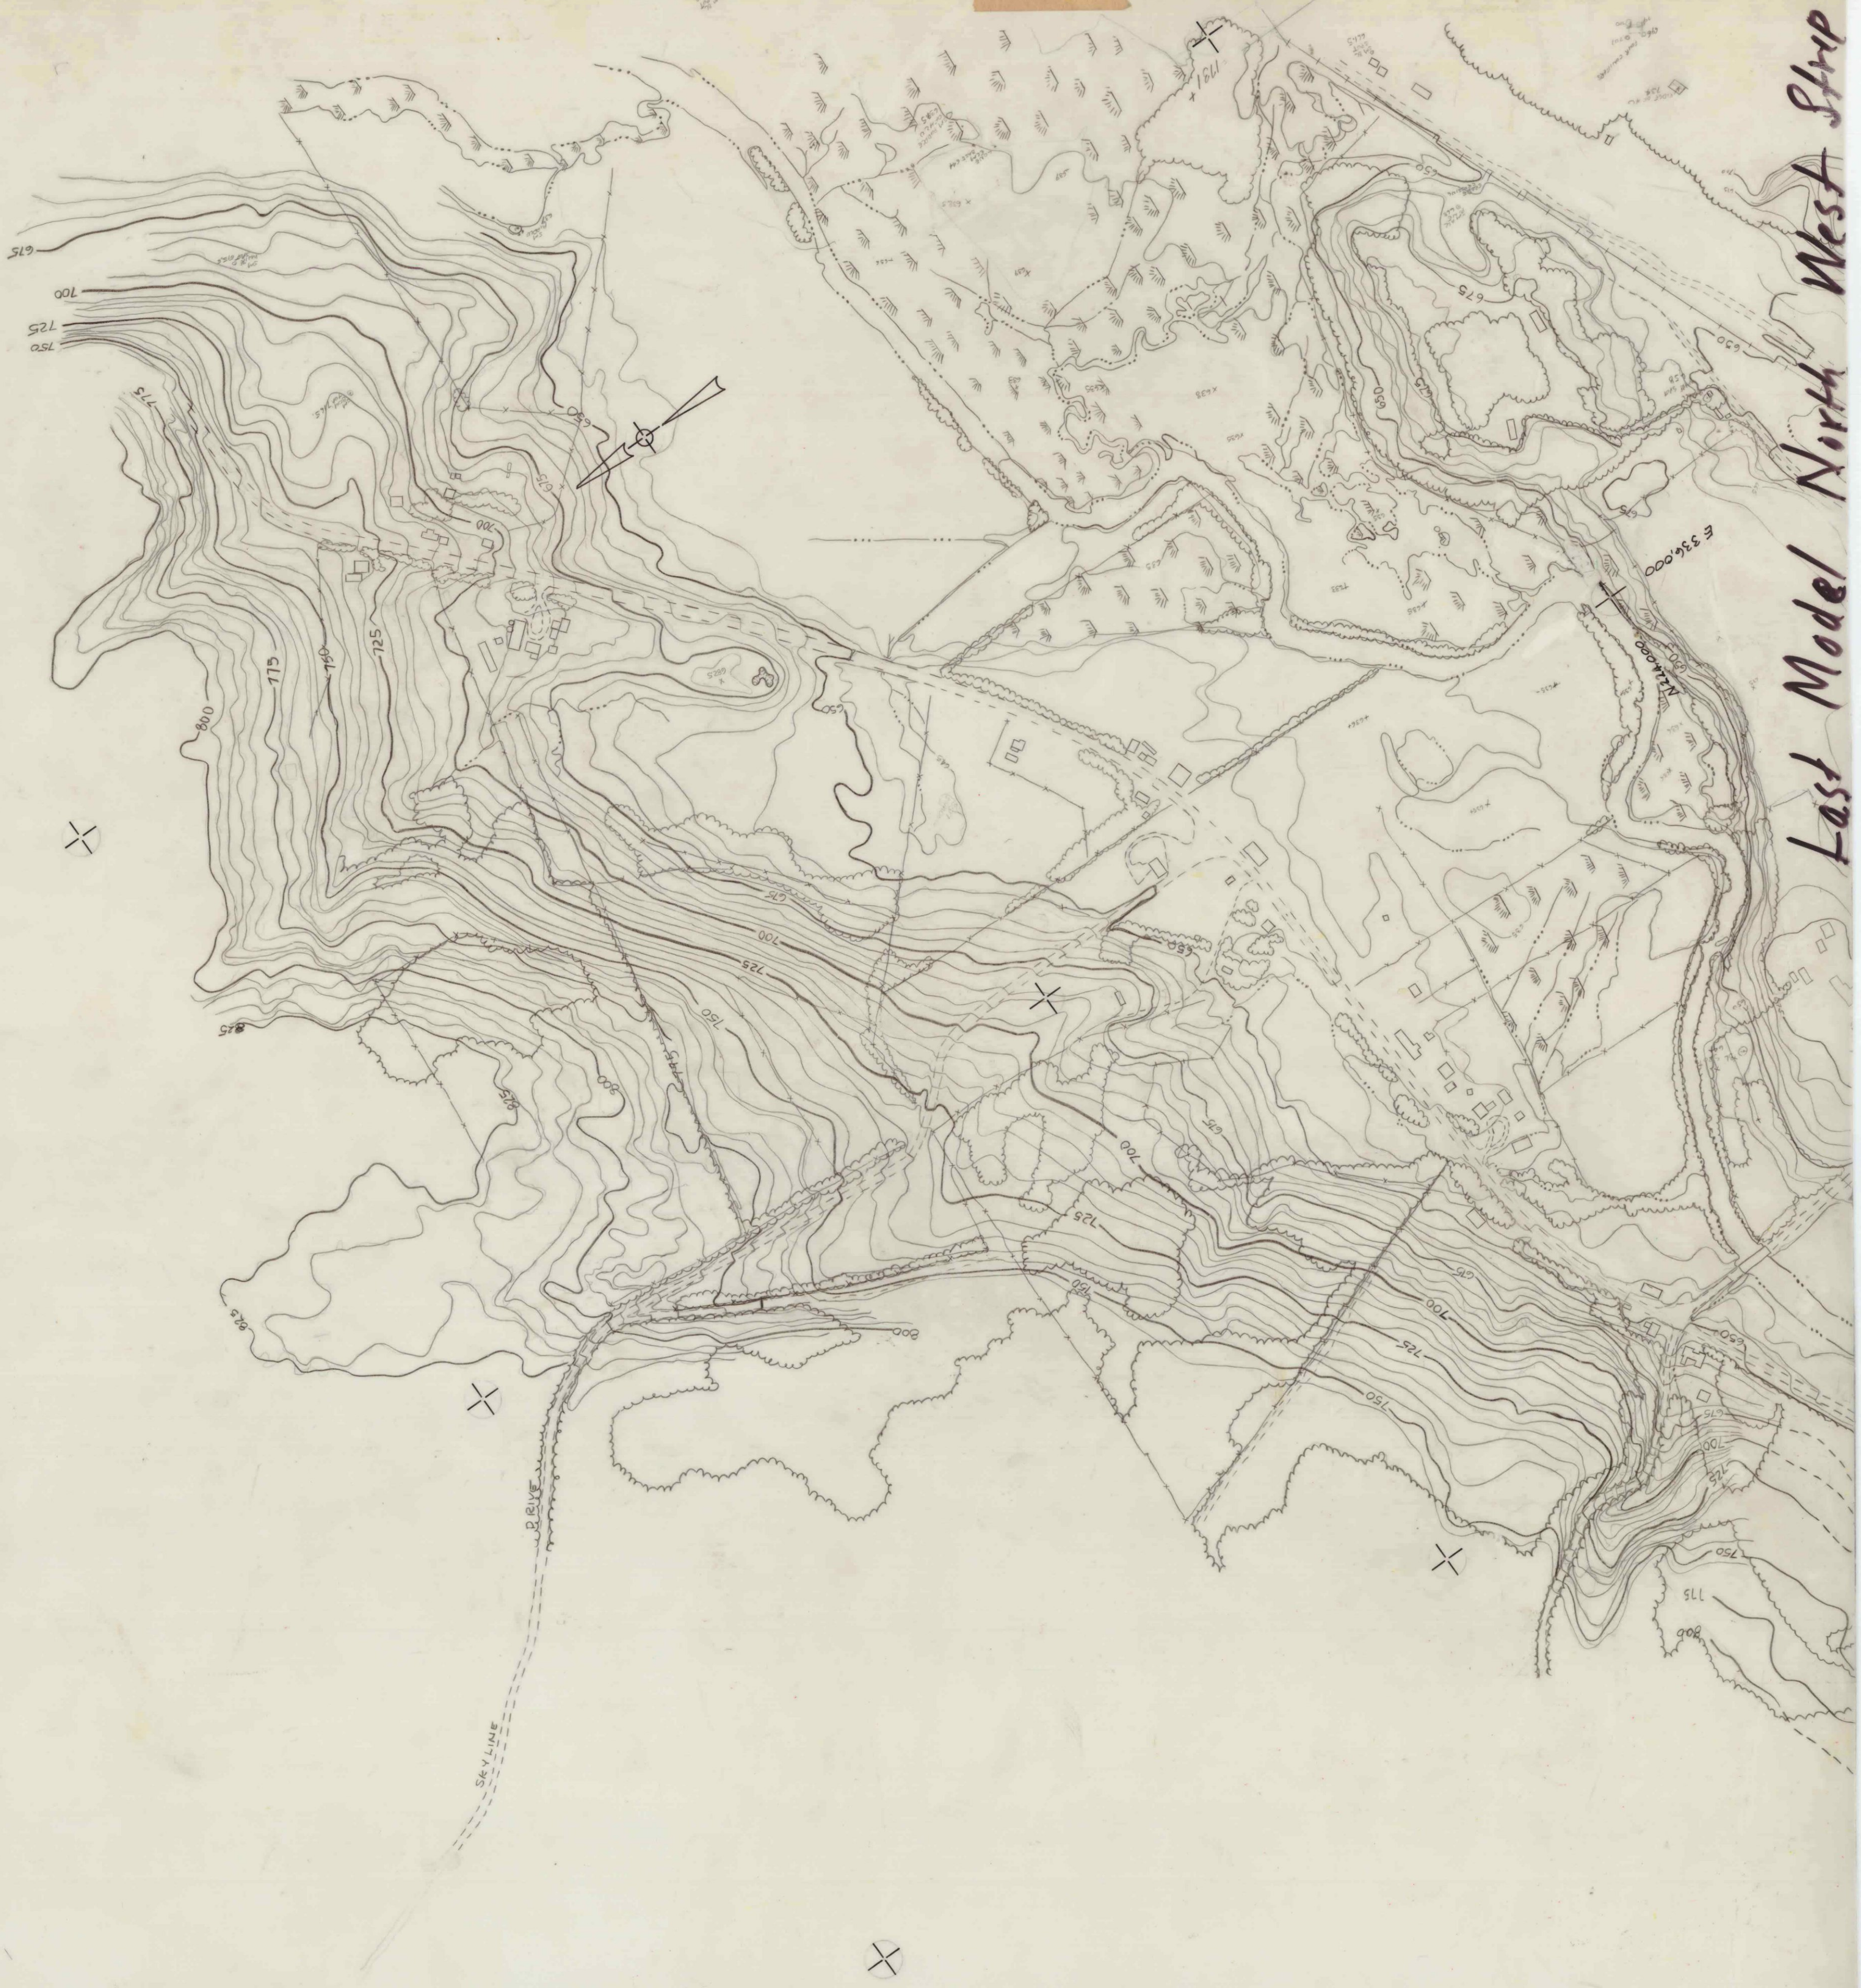

West Strip

N-End

Shaftsbury - Arlington

West Strip #46


Notbury - Arlington


1717*
of completed position
of Shaftsbury

1717*
of completed position
of Shaftsbury


N 25° 30' E
1717*
of completed position
of Shaftsbury

N 25° 30' E
1717*
of completed position
of Shaftsbury

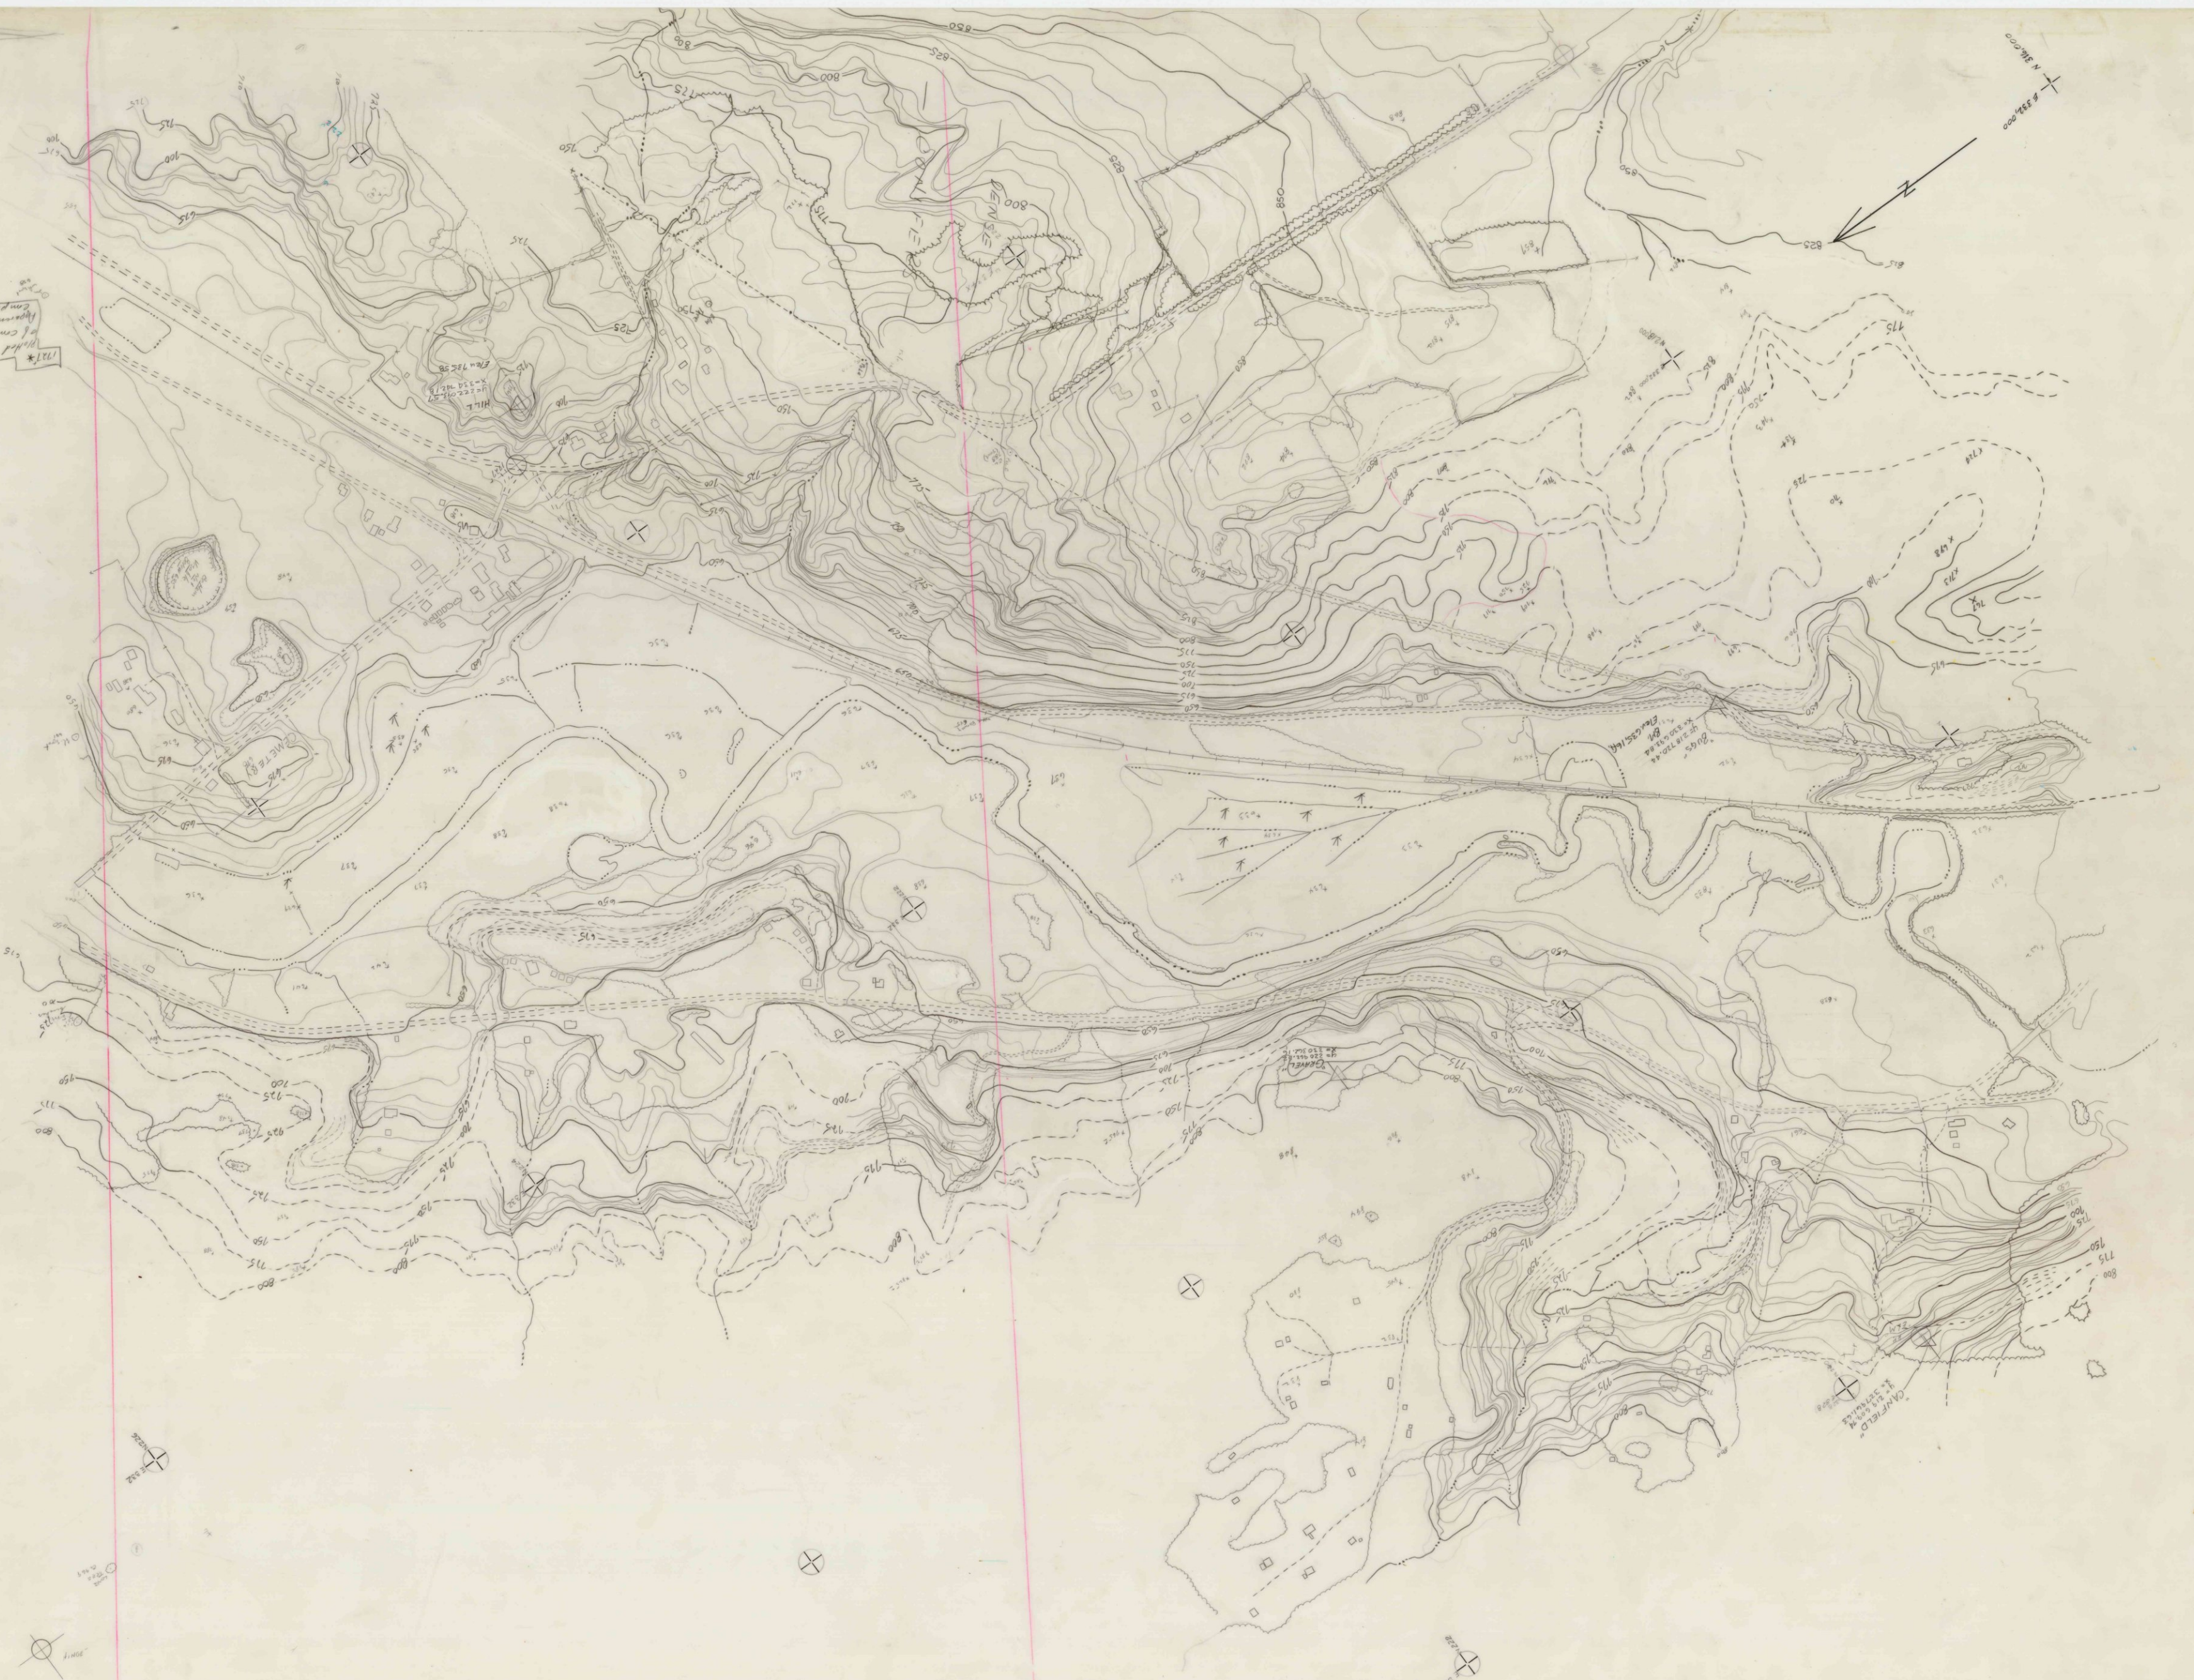

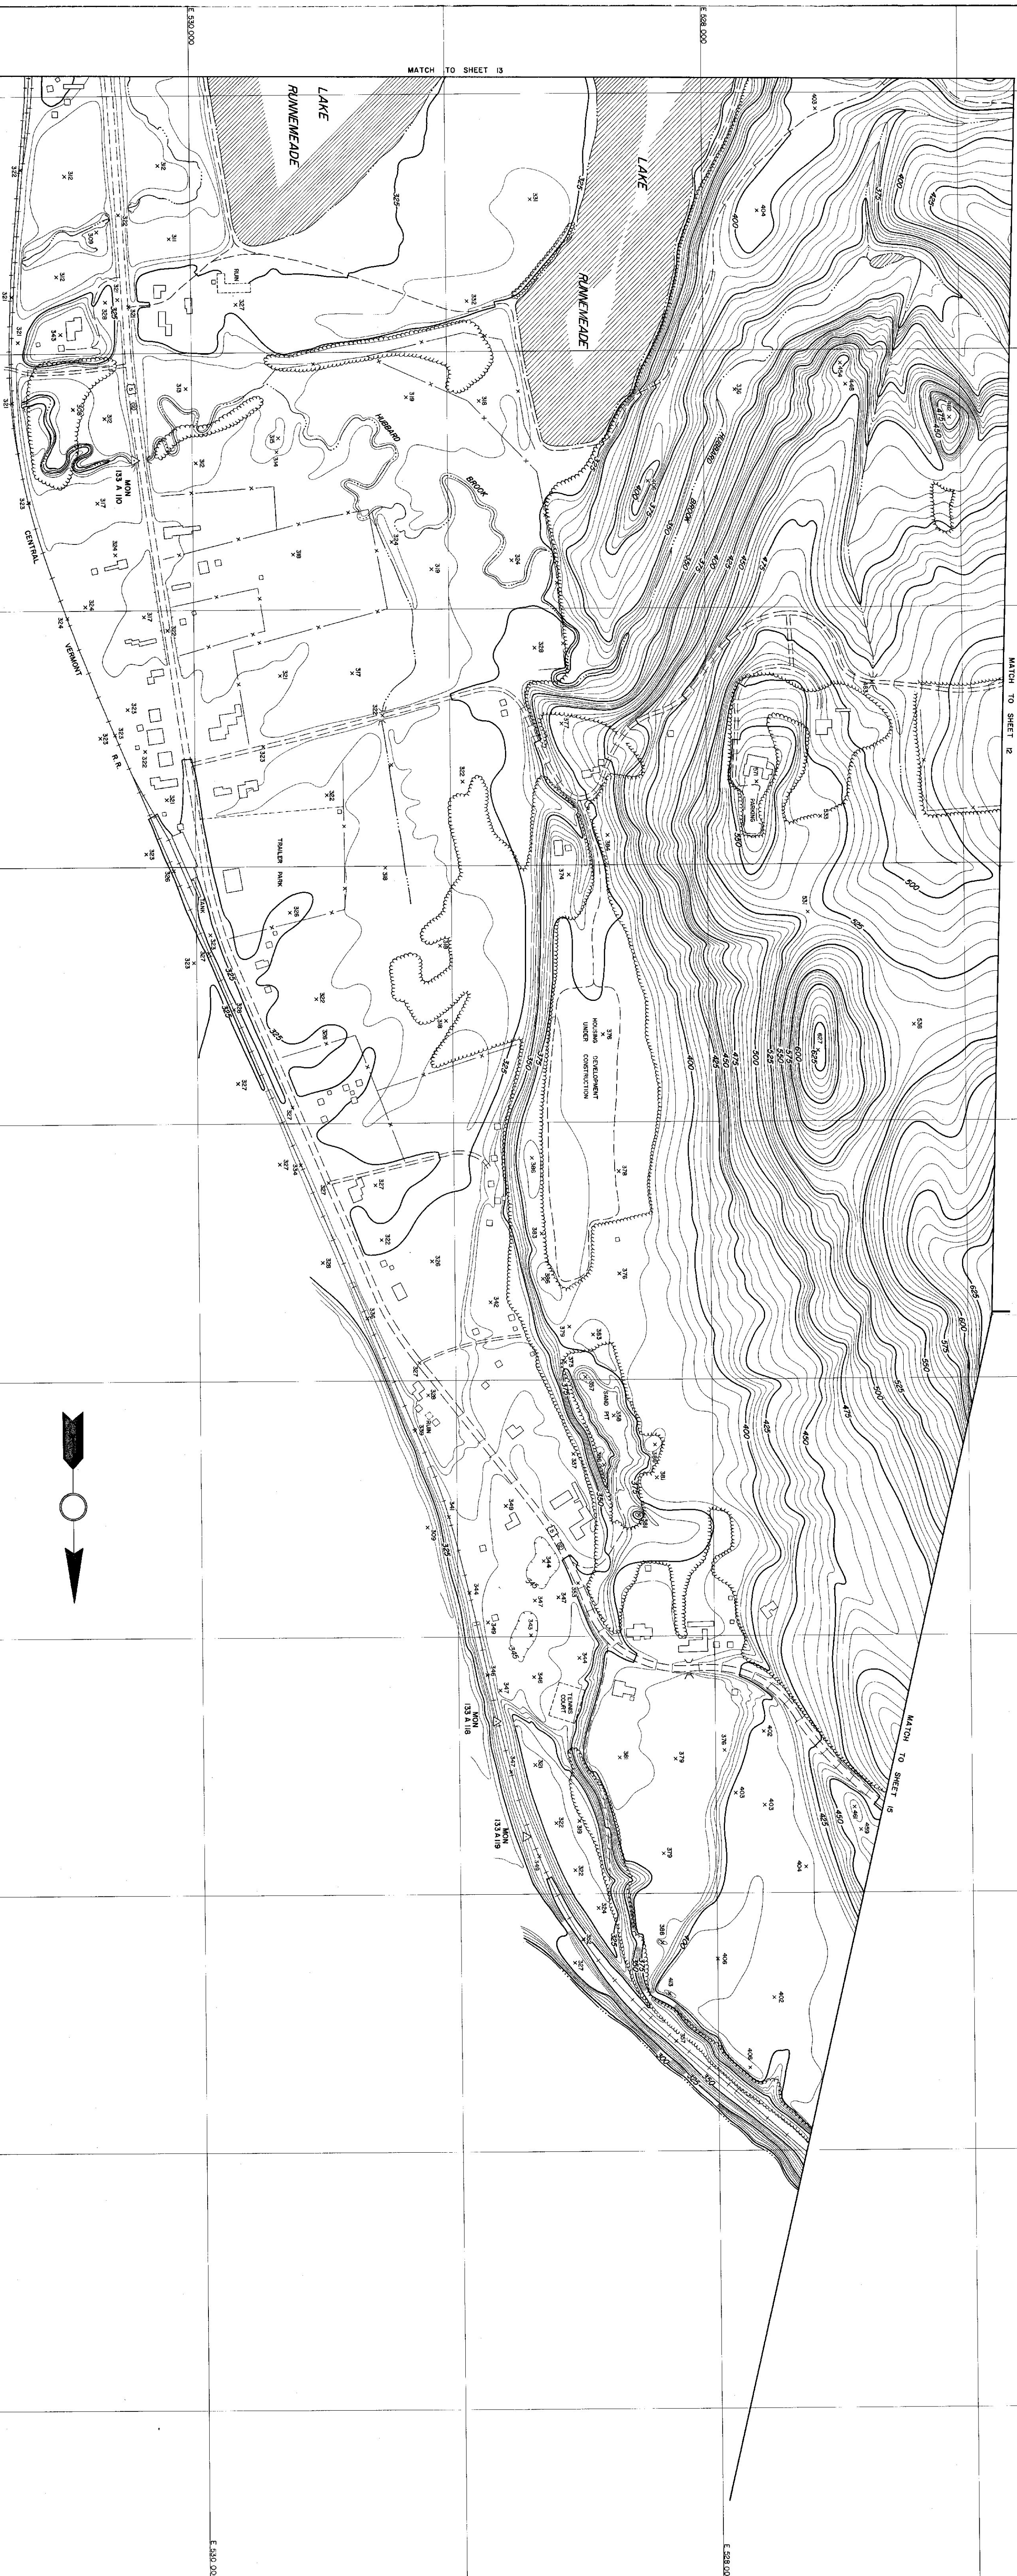

TOPOGRAPHY COMPILED BY PHOTOGRAMMETRIC METHODS
SARGENT-WEBSTER-CRENSHAW AND FOLLEY
ARCHITECT-ENGINEER ASSOCIATES
WATERTOWN, NY MASSENA, N.Y.

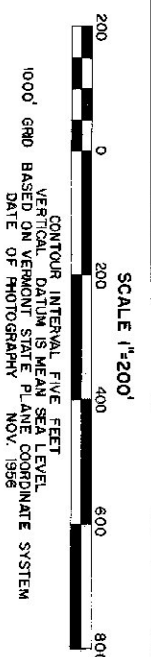

STATE OF VERMONT DEPARTMENT OF HIGHWAYS
WINDSOR
46
May 24 1956
SHEET NO.14 OF 24 SHEETS

HD IN 1-46