



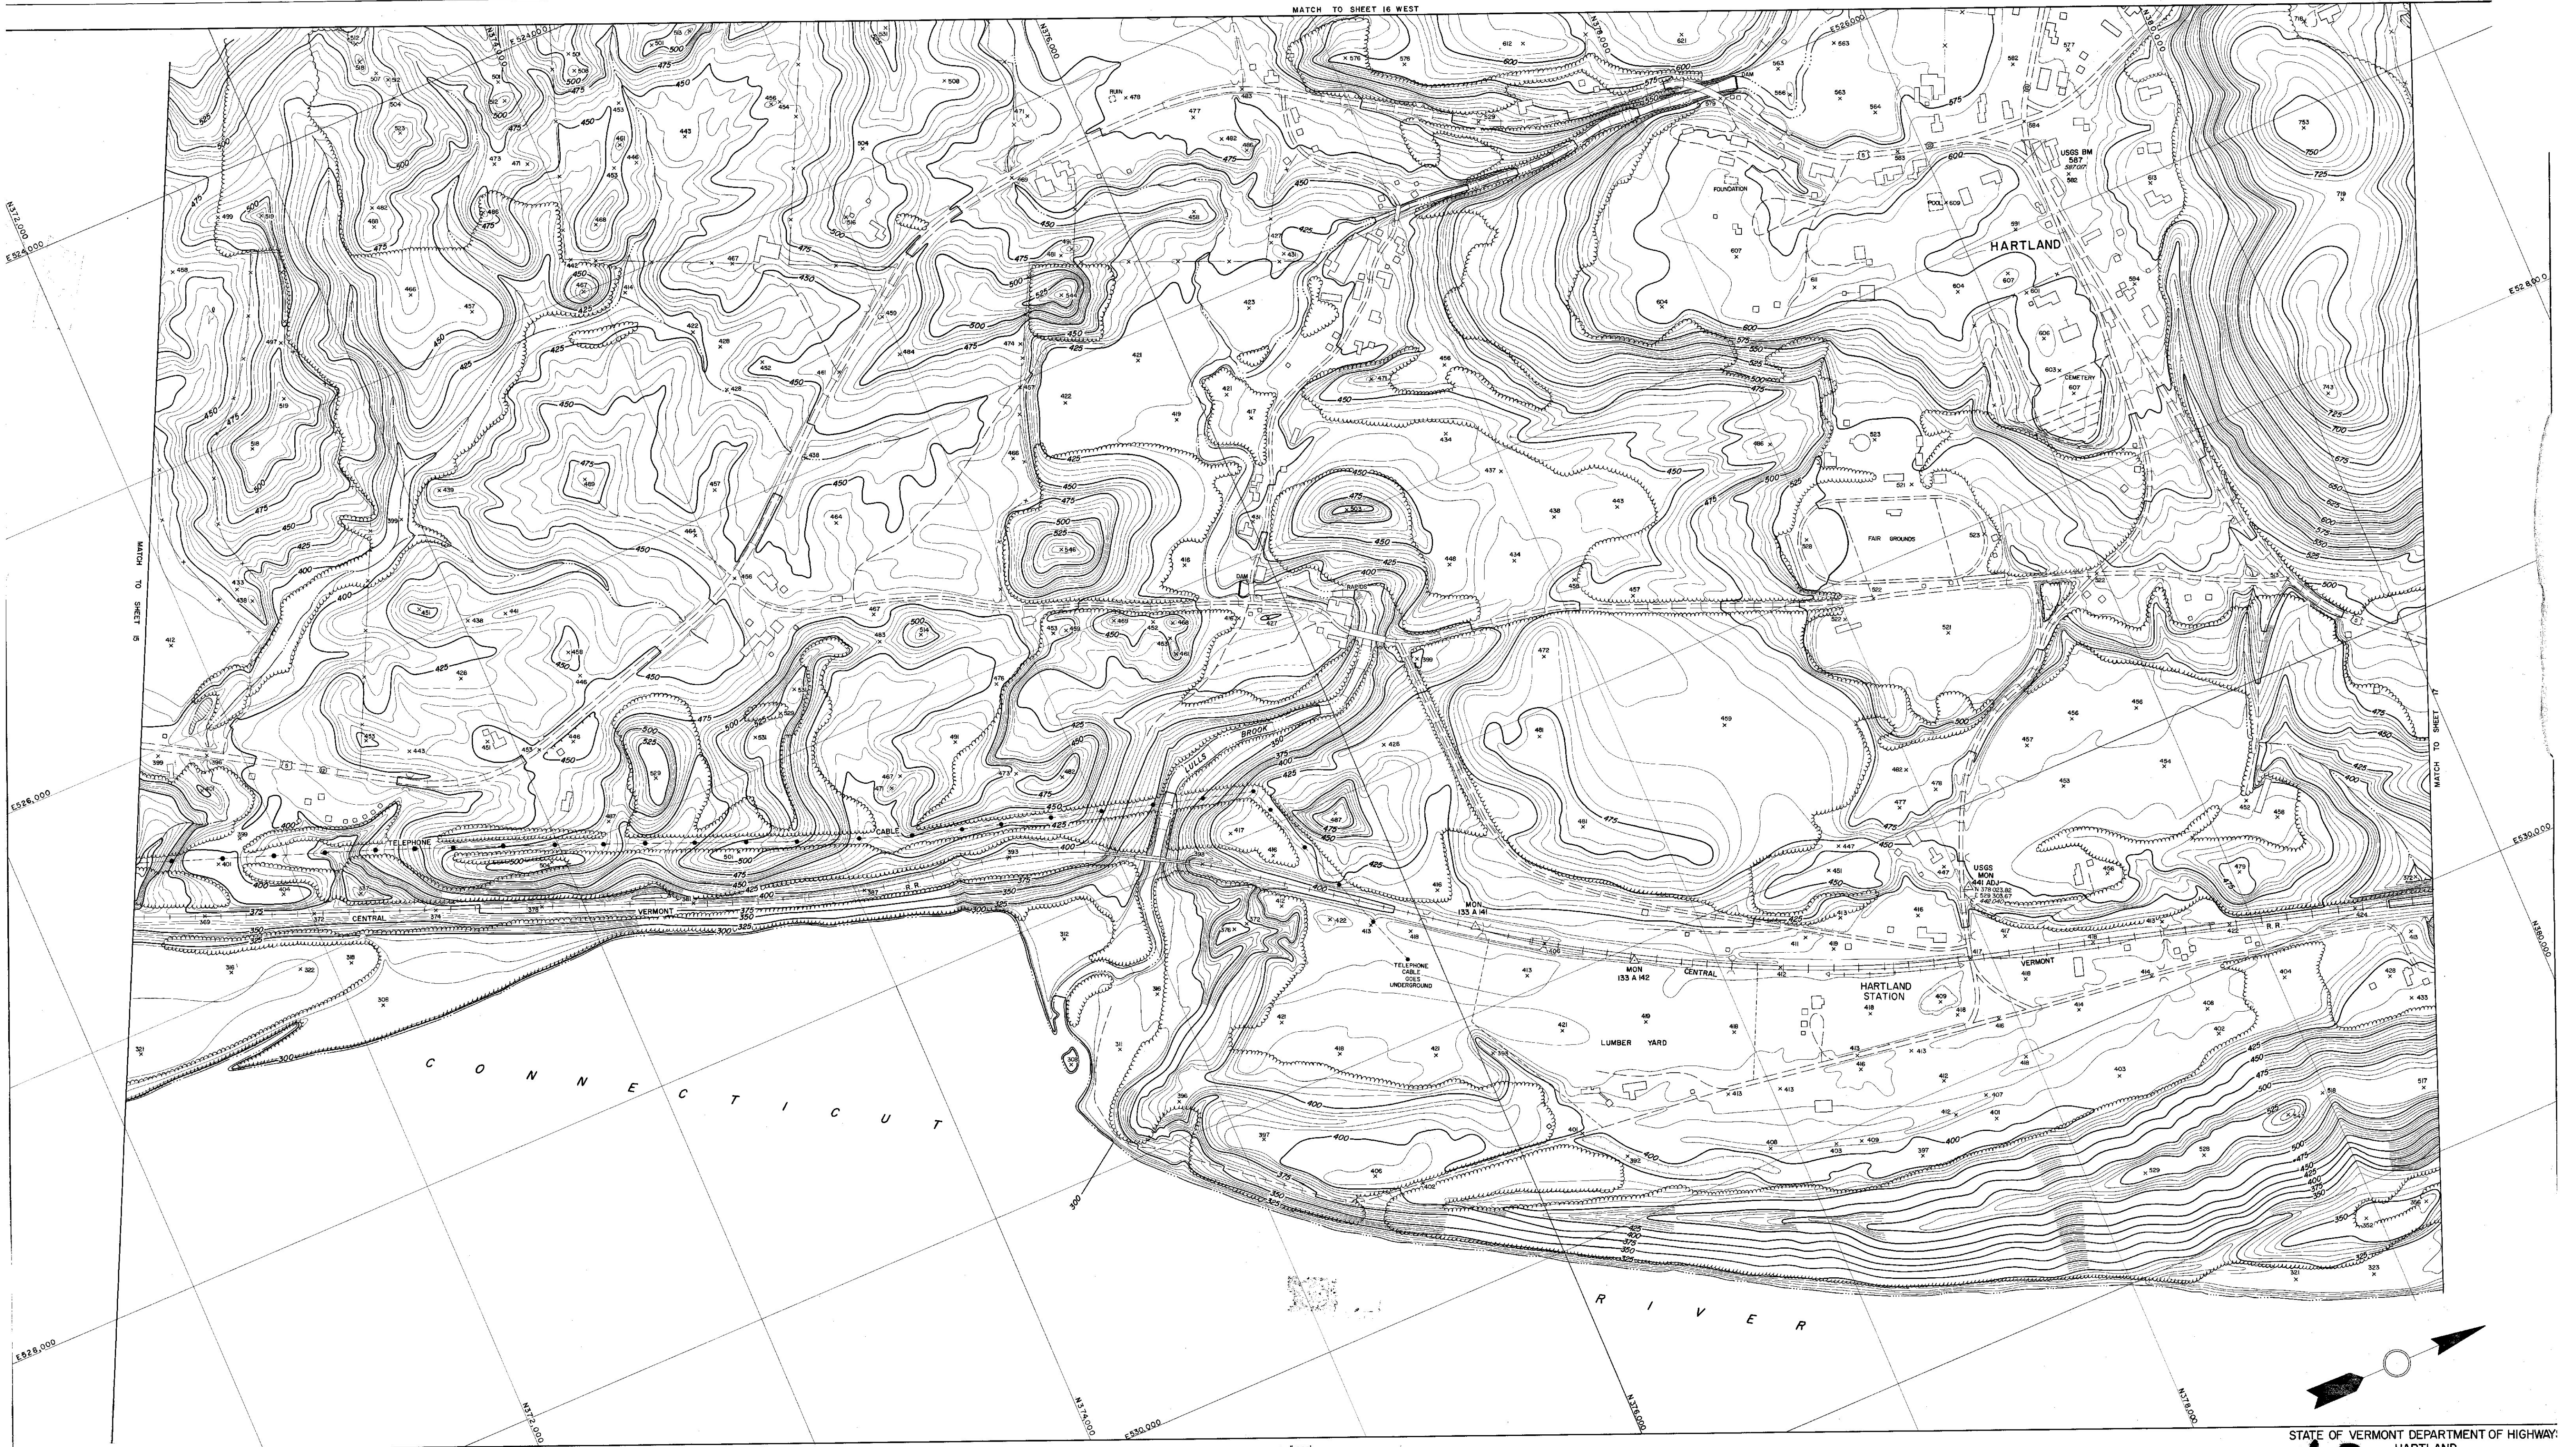

TOPOGRAPHY COMPILED BY PHOTOGRAMMETRIC METHODS
SARGENT-WEBSTER-CRENSHAW AND FOLLEY
ARCHITECT-ENGINEER ASSOCIATES
WATERTOWN, N.Y. MASSENA, N.Y.

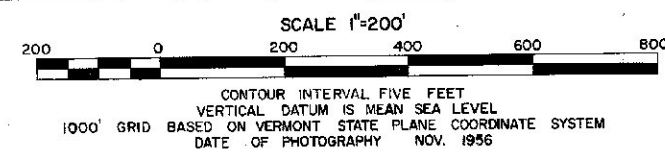

STATE OF VERMONT DEPARTMENT OF HIGHWAYS
HARTLAND

48

SHEET NO. 16 OF 24 SHEETS

VT. HD. 10 48