


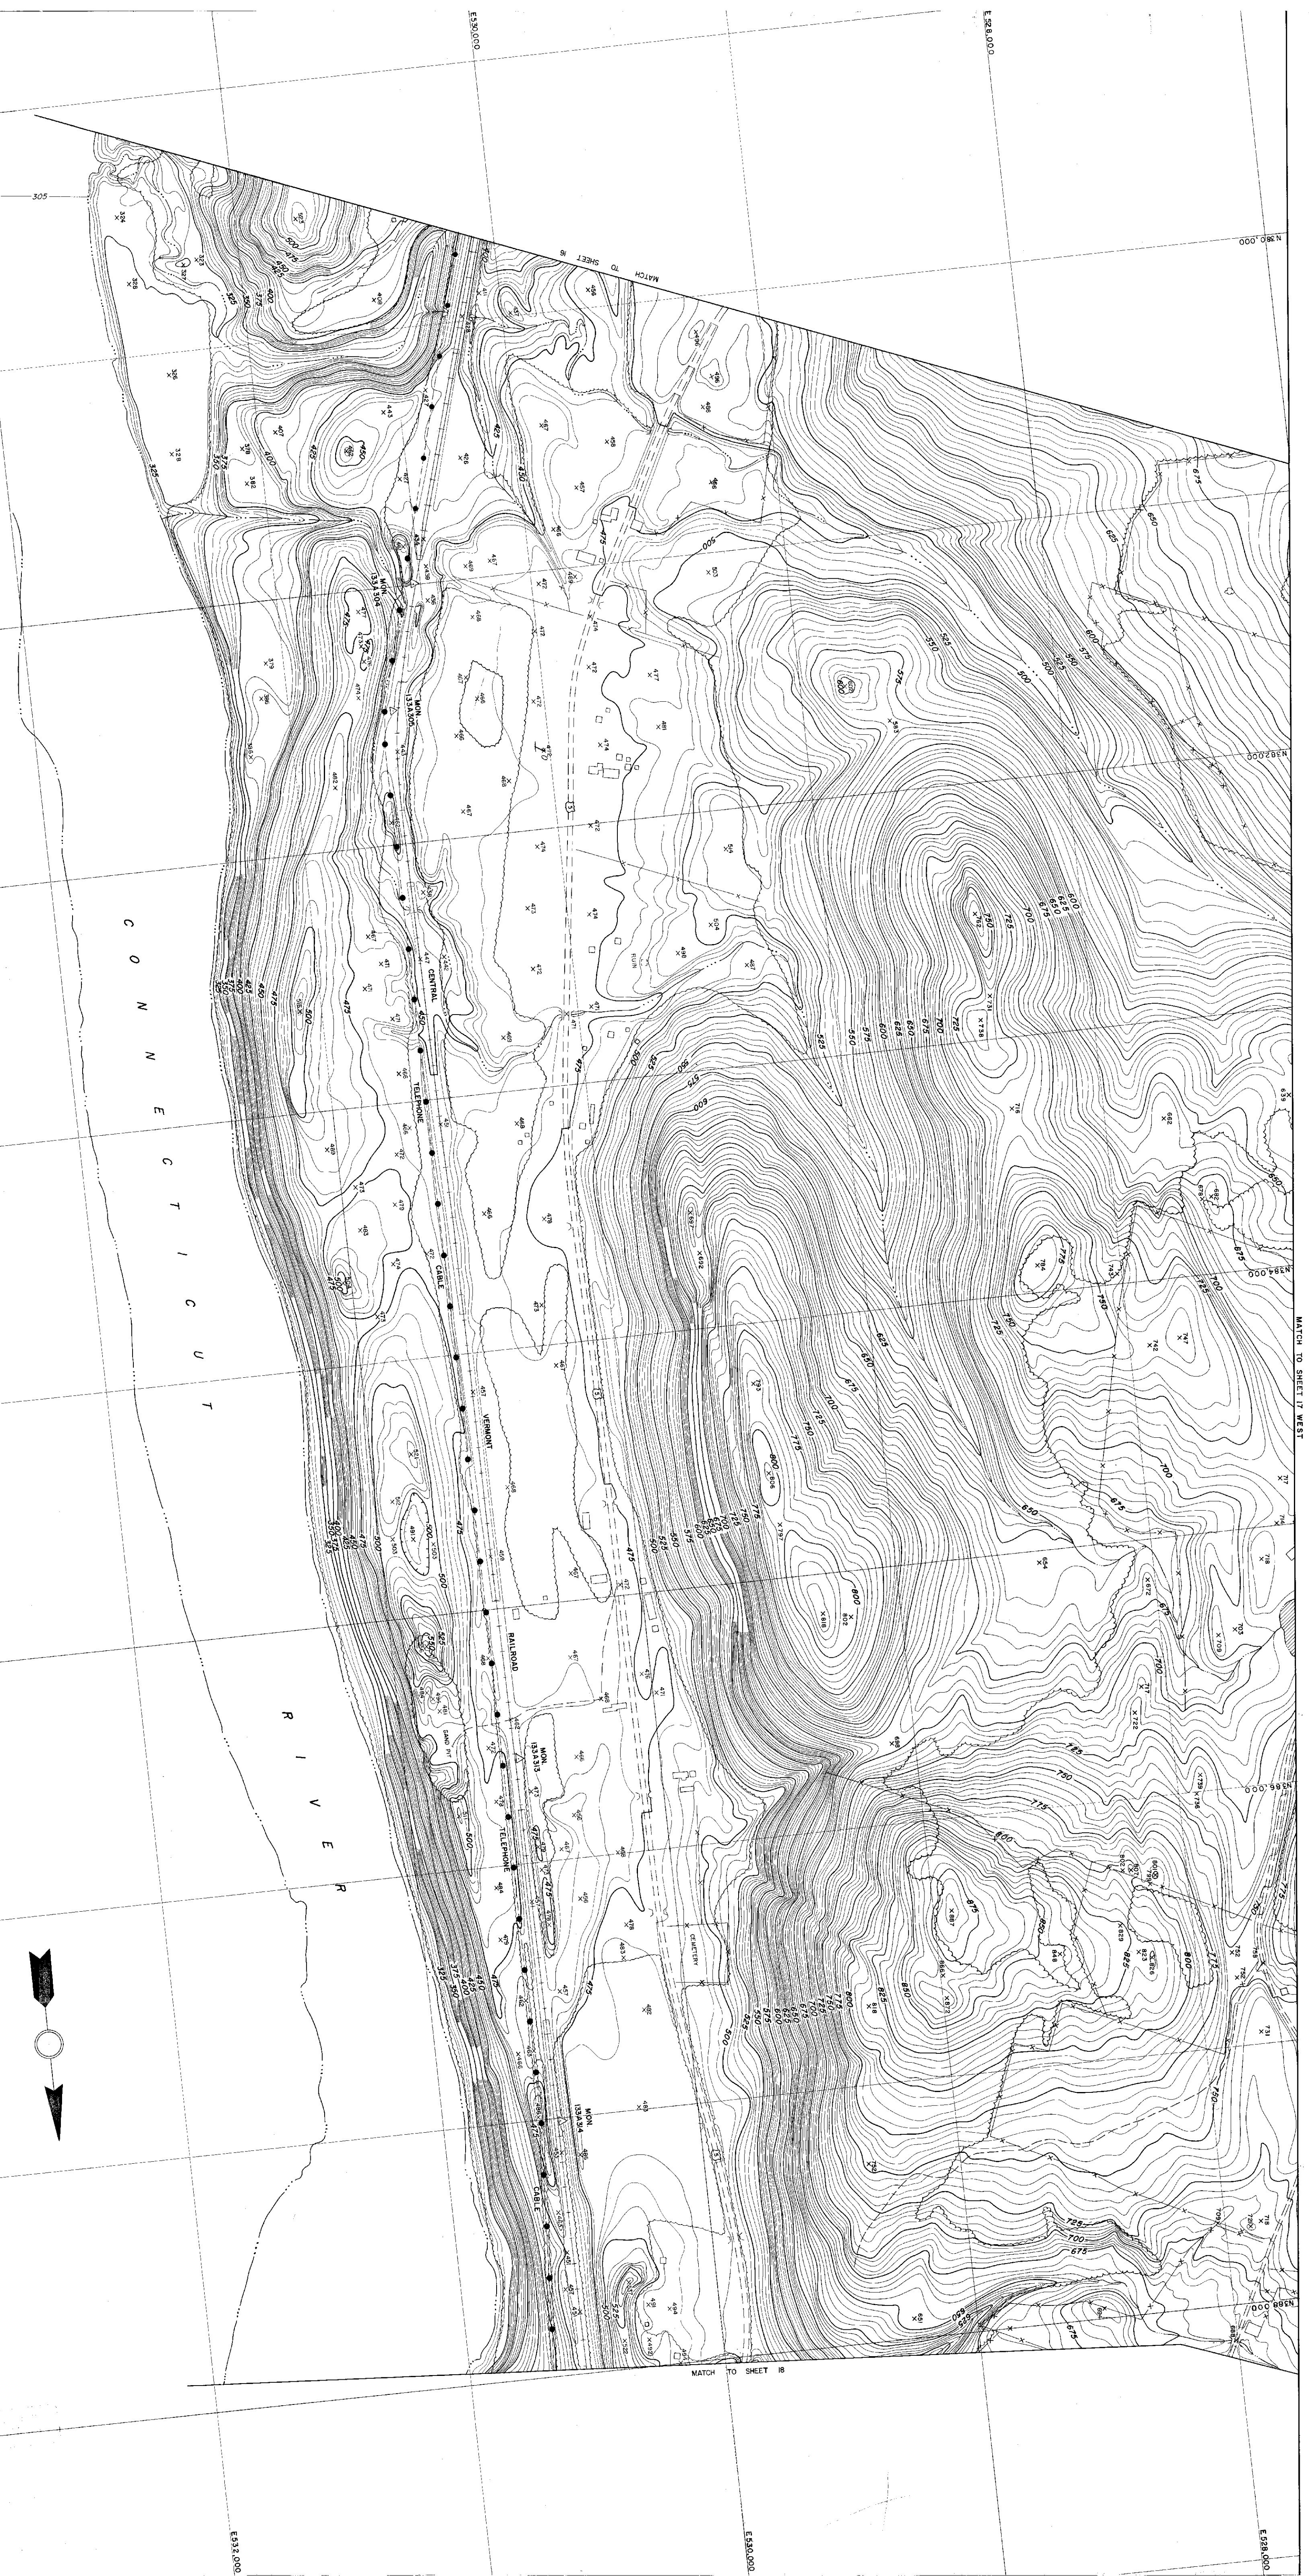

TOPOGRAPHY COMPILED BY PHOTOGRAMMETRIC METHODS
SARGENT-WESTER - CRENSHAW AND FOLLEY
ARCHITECT - ENGINEER ASSOCIATES
WATERTOWN, N.Y. MASSENA, N.Y.

SCALE 1"=200'

200 0 200 400 600 800

CONTOUR INTERVAL FIVE FEET

VERTICAL DATUM IS MEAN SEA LEVEL

1000' GRID BASED ON VERMONT STATE PLANE COORDINATE SYSTEM

DATE OF PHOTOGRAPHY NOV. 1956

STATE OF VERMONT DEPARTMENT OF HIGHWAYS
HARTLAND
50
SHEET NO 17 OF 24 SHEETS

VT. HD 100 1-49