


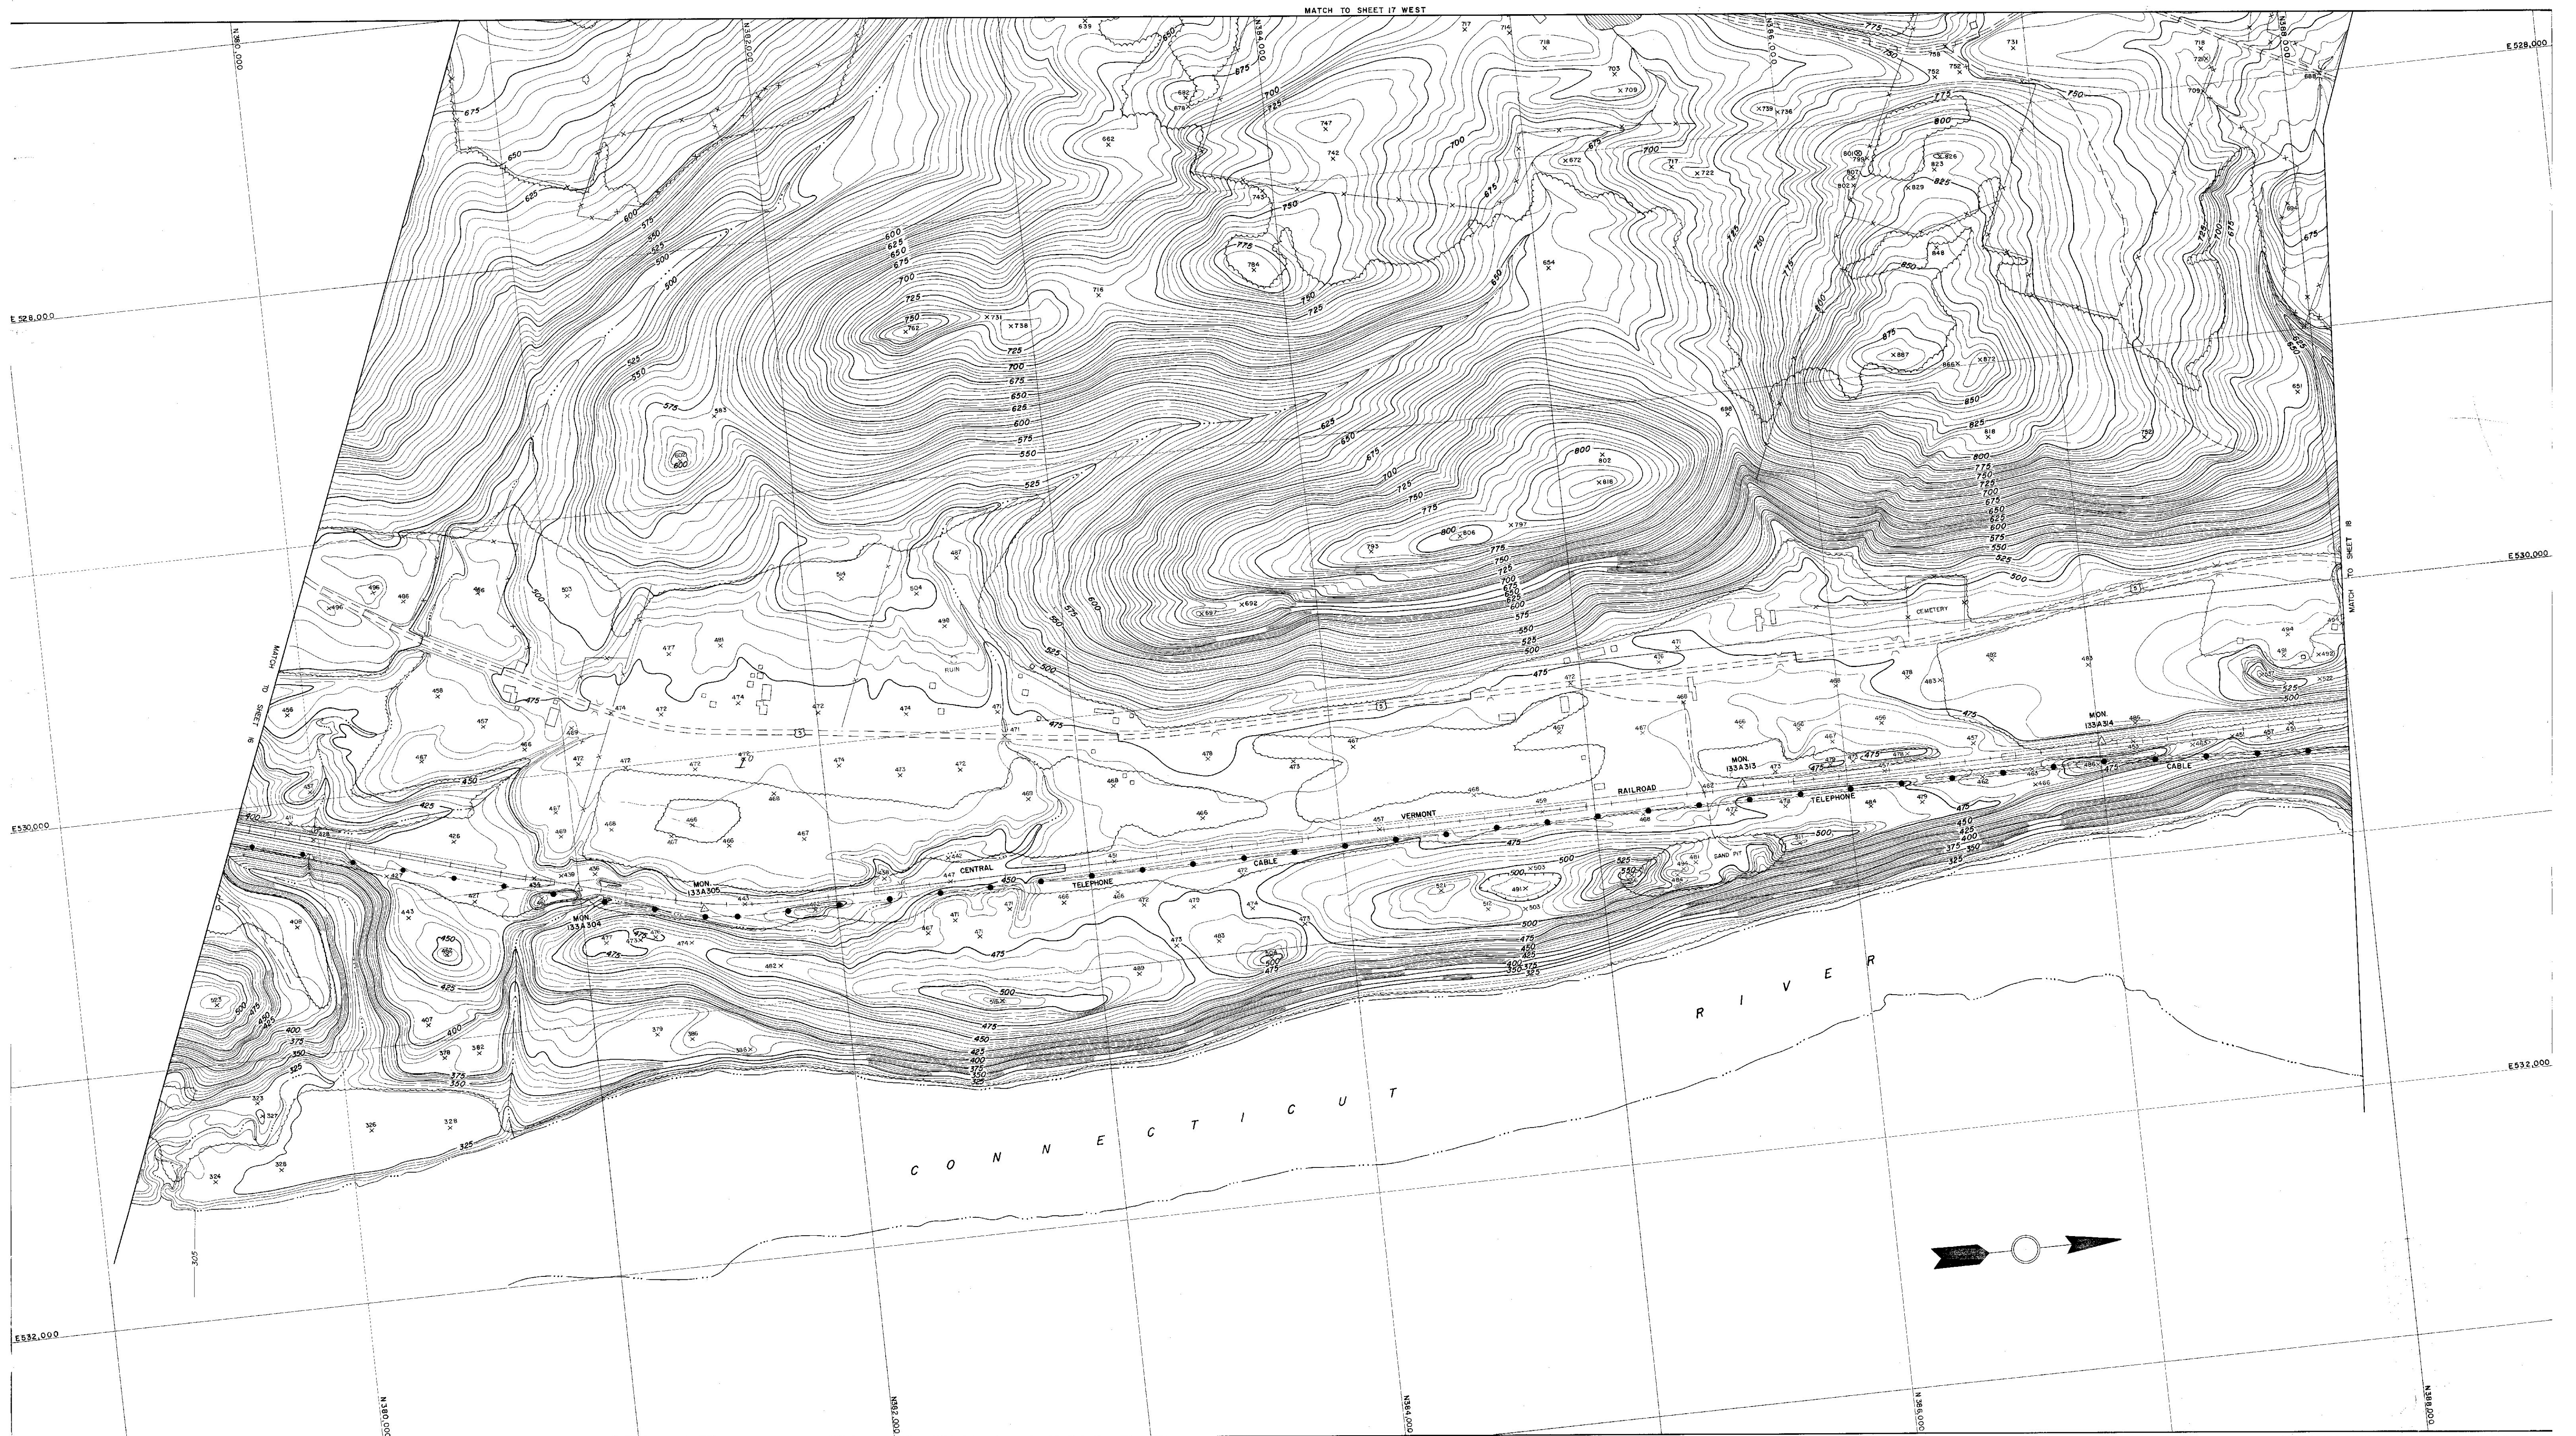

TOPOGRAPHY COMPILED BY PHOTOGRAMMETRIC METHODS
SARGENT-WEBSTER-CRENSHAW AND FOLLEY
ARCHITECT-ENGINEER ASSOCIATES
WATERTOWN, N.Y. MASSENA, N.Y.

SCALE 1"=200'
CONTINUOUS INTERVAL FIVE FEET
VERTICAL DATUM IS MEAN SEA LEVEL
1000' GRID BASED ON VERMONT STATE PLANE COORDINATE SYSTEM
DATE OF PHOTOGRAPHY NOV. 1958

STATE OF VERMONT DEPARTMENT OF HIGHWAY
HARTLAND

50

SHEET NO. 17 OF 24 SHEETS

VT. HD. 11 1-49