



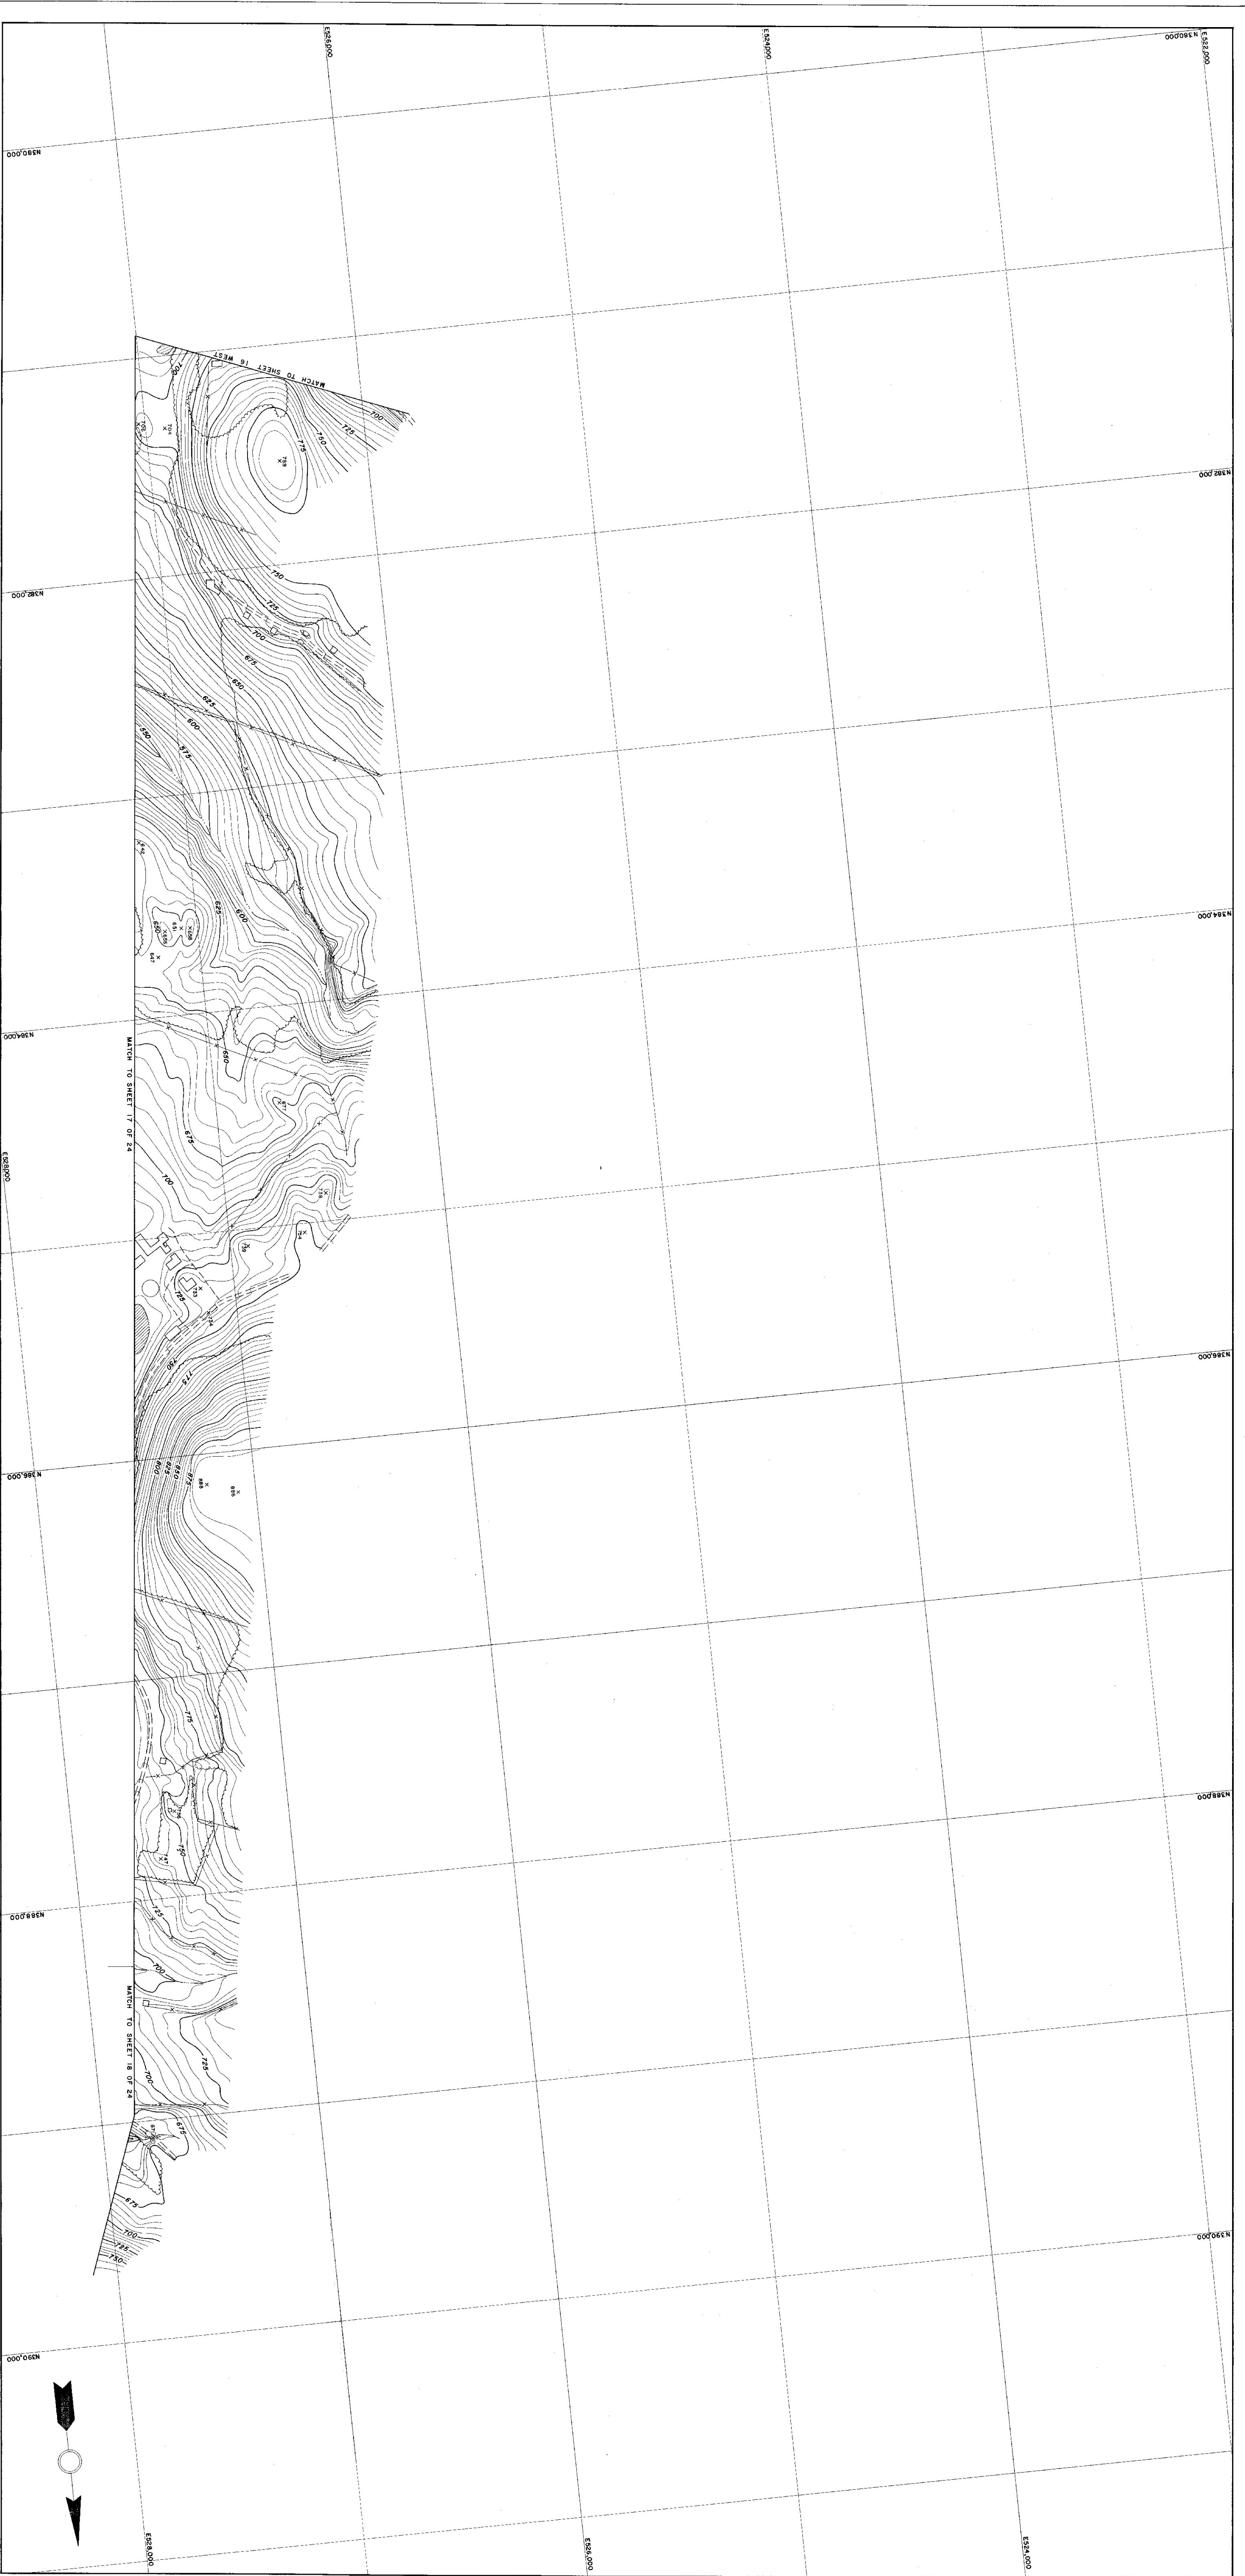

TOPOGRAPHY COMPILED BY PHOTOGRAMMETRIC METHODS
SARGENT-WESTER-ORNSHAW AND PILEY
WATERLOO, N.Y.
MARCH, N.Y.

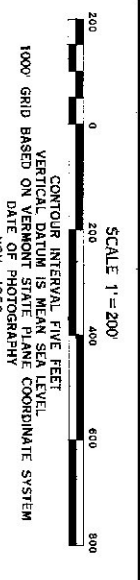

STATE OF VERMONT DEPARTMENT OF HIGHWAYS
51
HARTLAND
VT RD 11-49A
SHEET NO. 17 WEST