


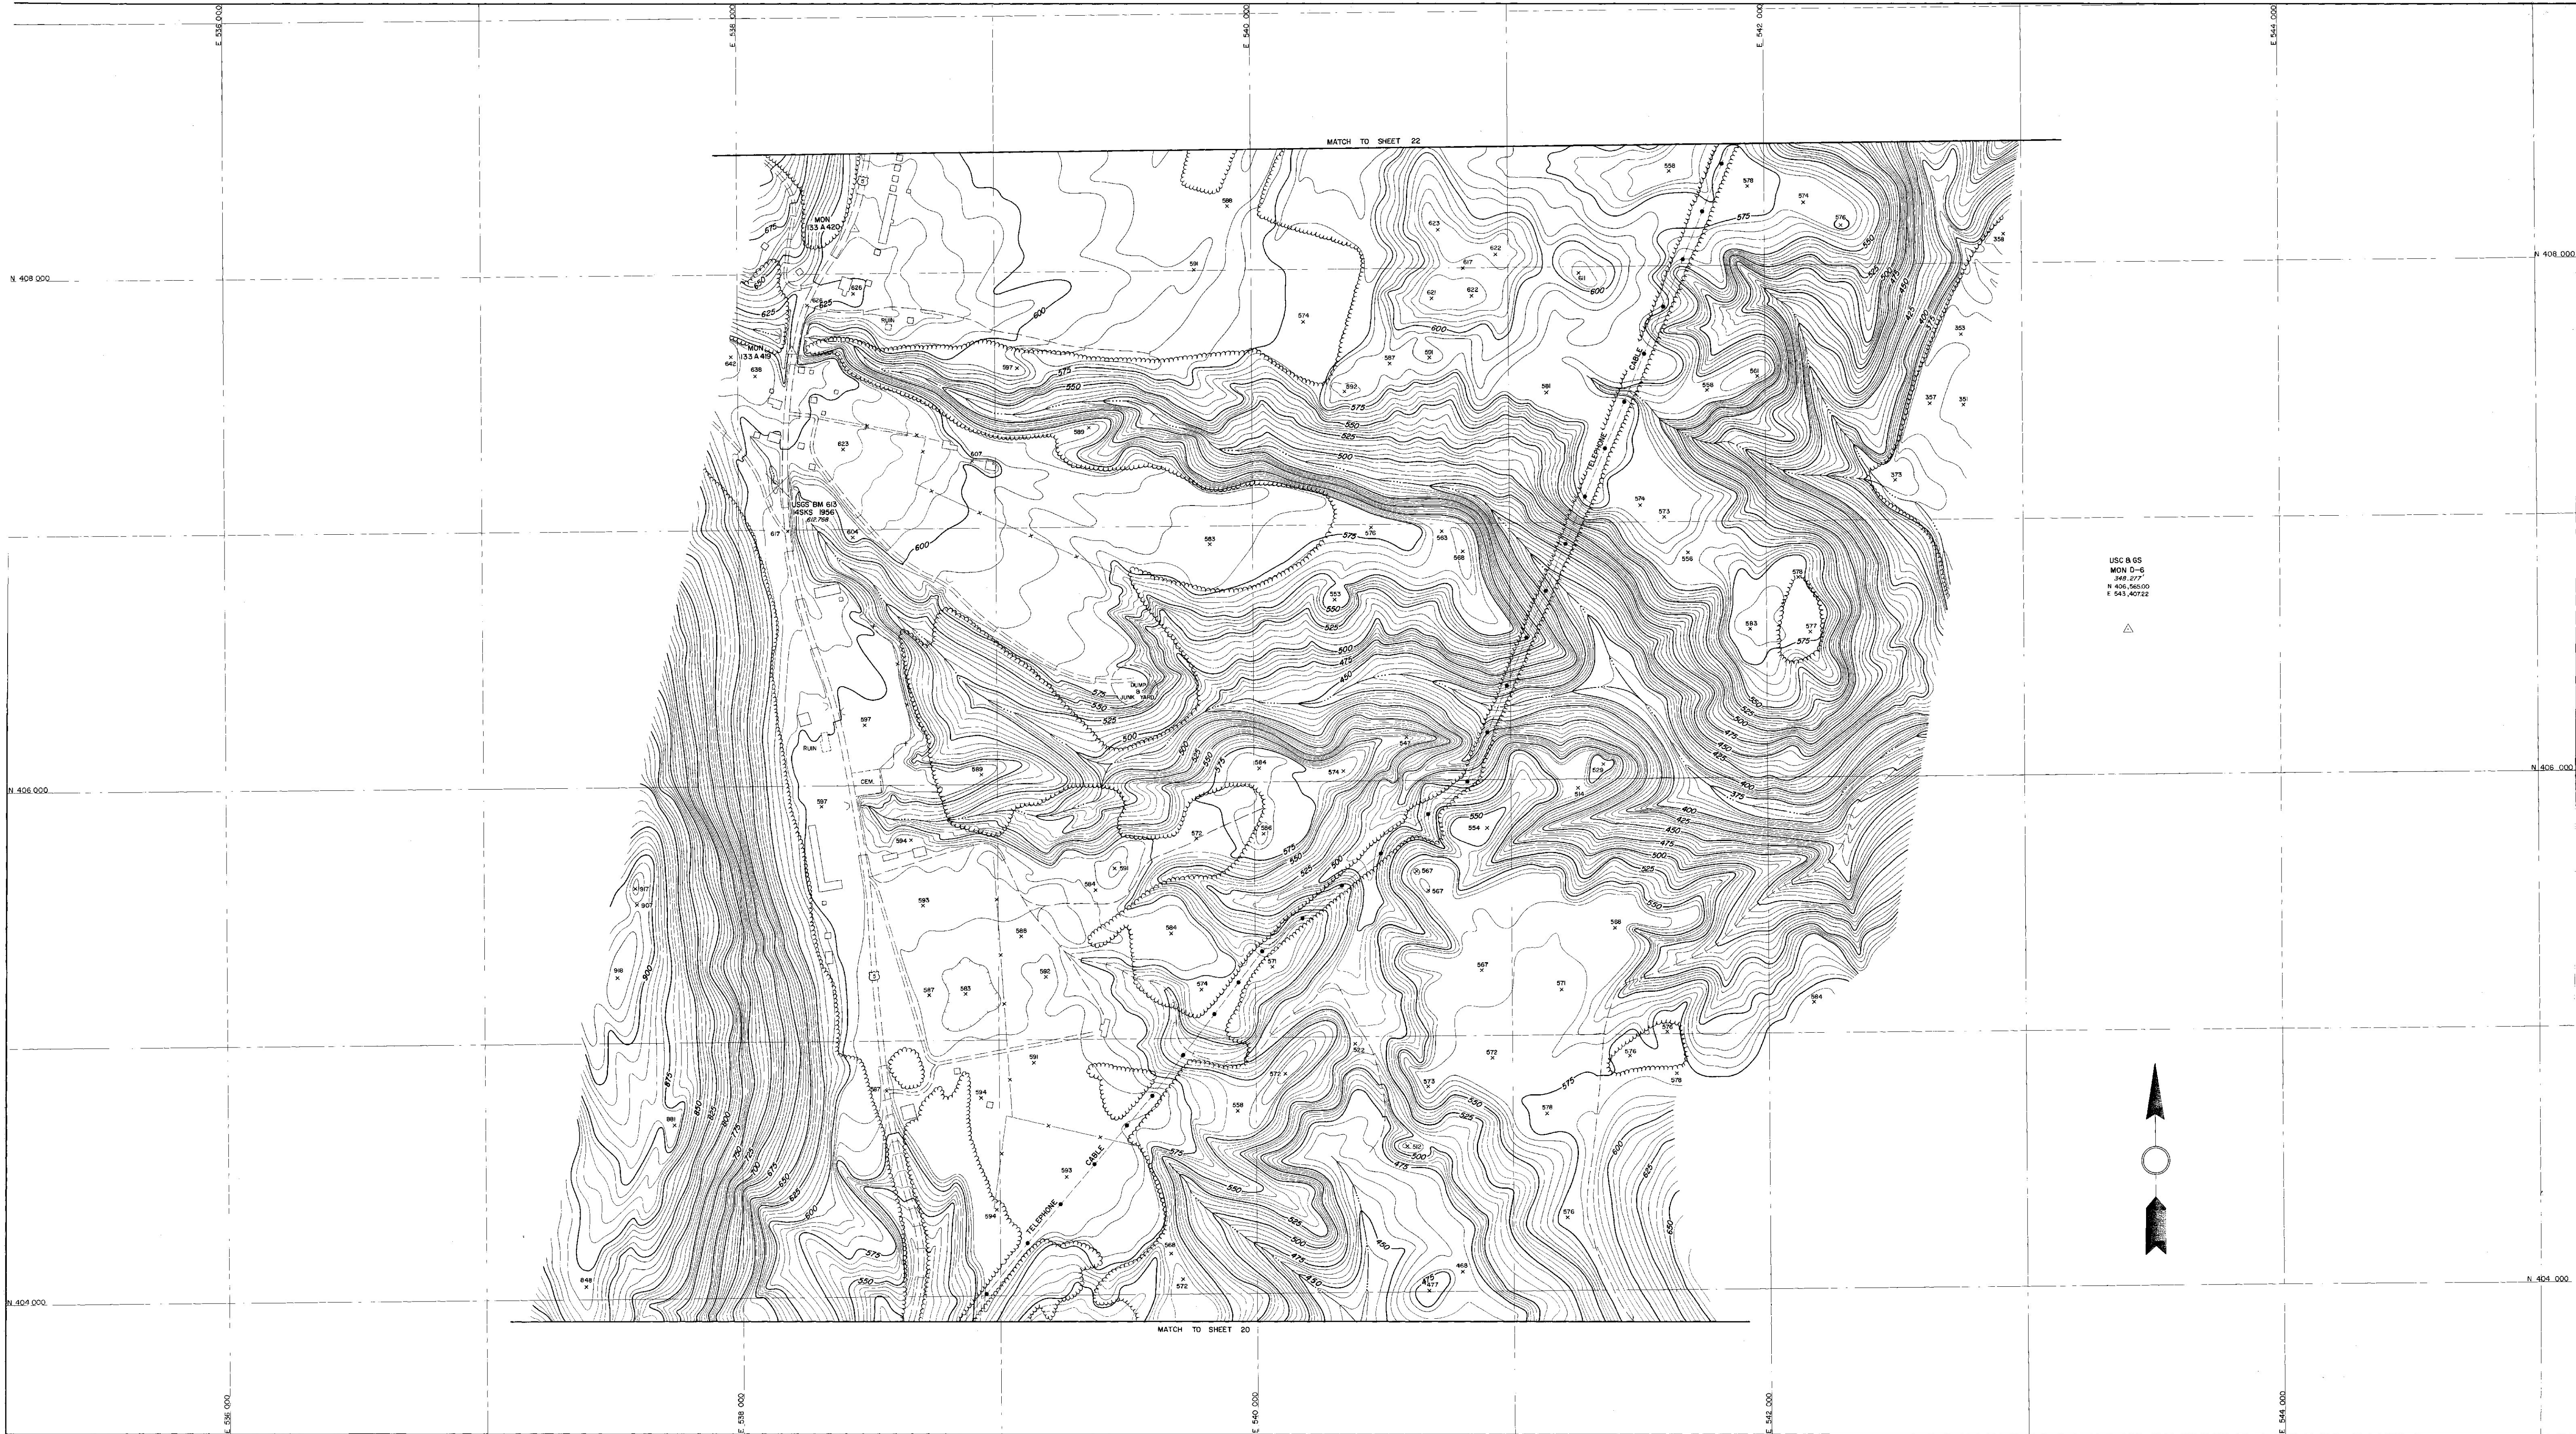

TOPOGRAPHY COMPILED BY PHOTOGRAMMETRIC METHODS
SARGENT - WEBSTER - CRENSHAW AND FOLLEY
ARCHITECT - ENGINEER ASSOCIATES
WATERTOWN, N.Y. MASSENA, N.Y.

SCALE 1"=200'
CONTOUR INTERVAL 100 FEET
VERTICAL DATUM IS MEAN SEA LEVEL
1000' GRID BASED ON VERMONT STATE PLANE COORDINATE SYSTEM
DATE OF PHOTOGRAPHY NOV. 1956

USGS B-65
MON D-6
348.277
N 408.565.00
E 543.407.22

STATE OF VERMONT DEPARTMENT OF HIGHWAYS
HARTLAND - HARTFORD

55

SHEET NO. 21 OF 24 SHEETS

VT. HD. IN. 1-53