



57



14 = 5.11;

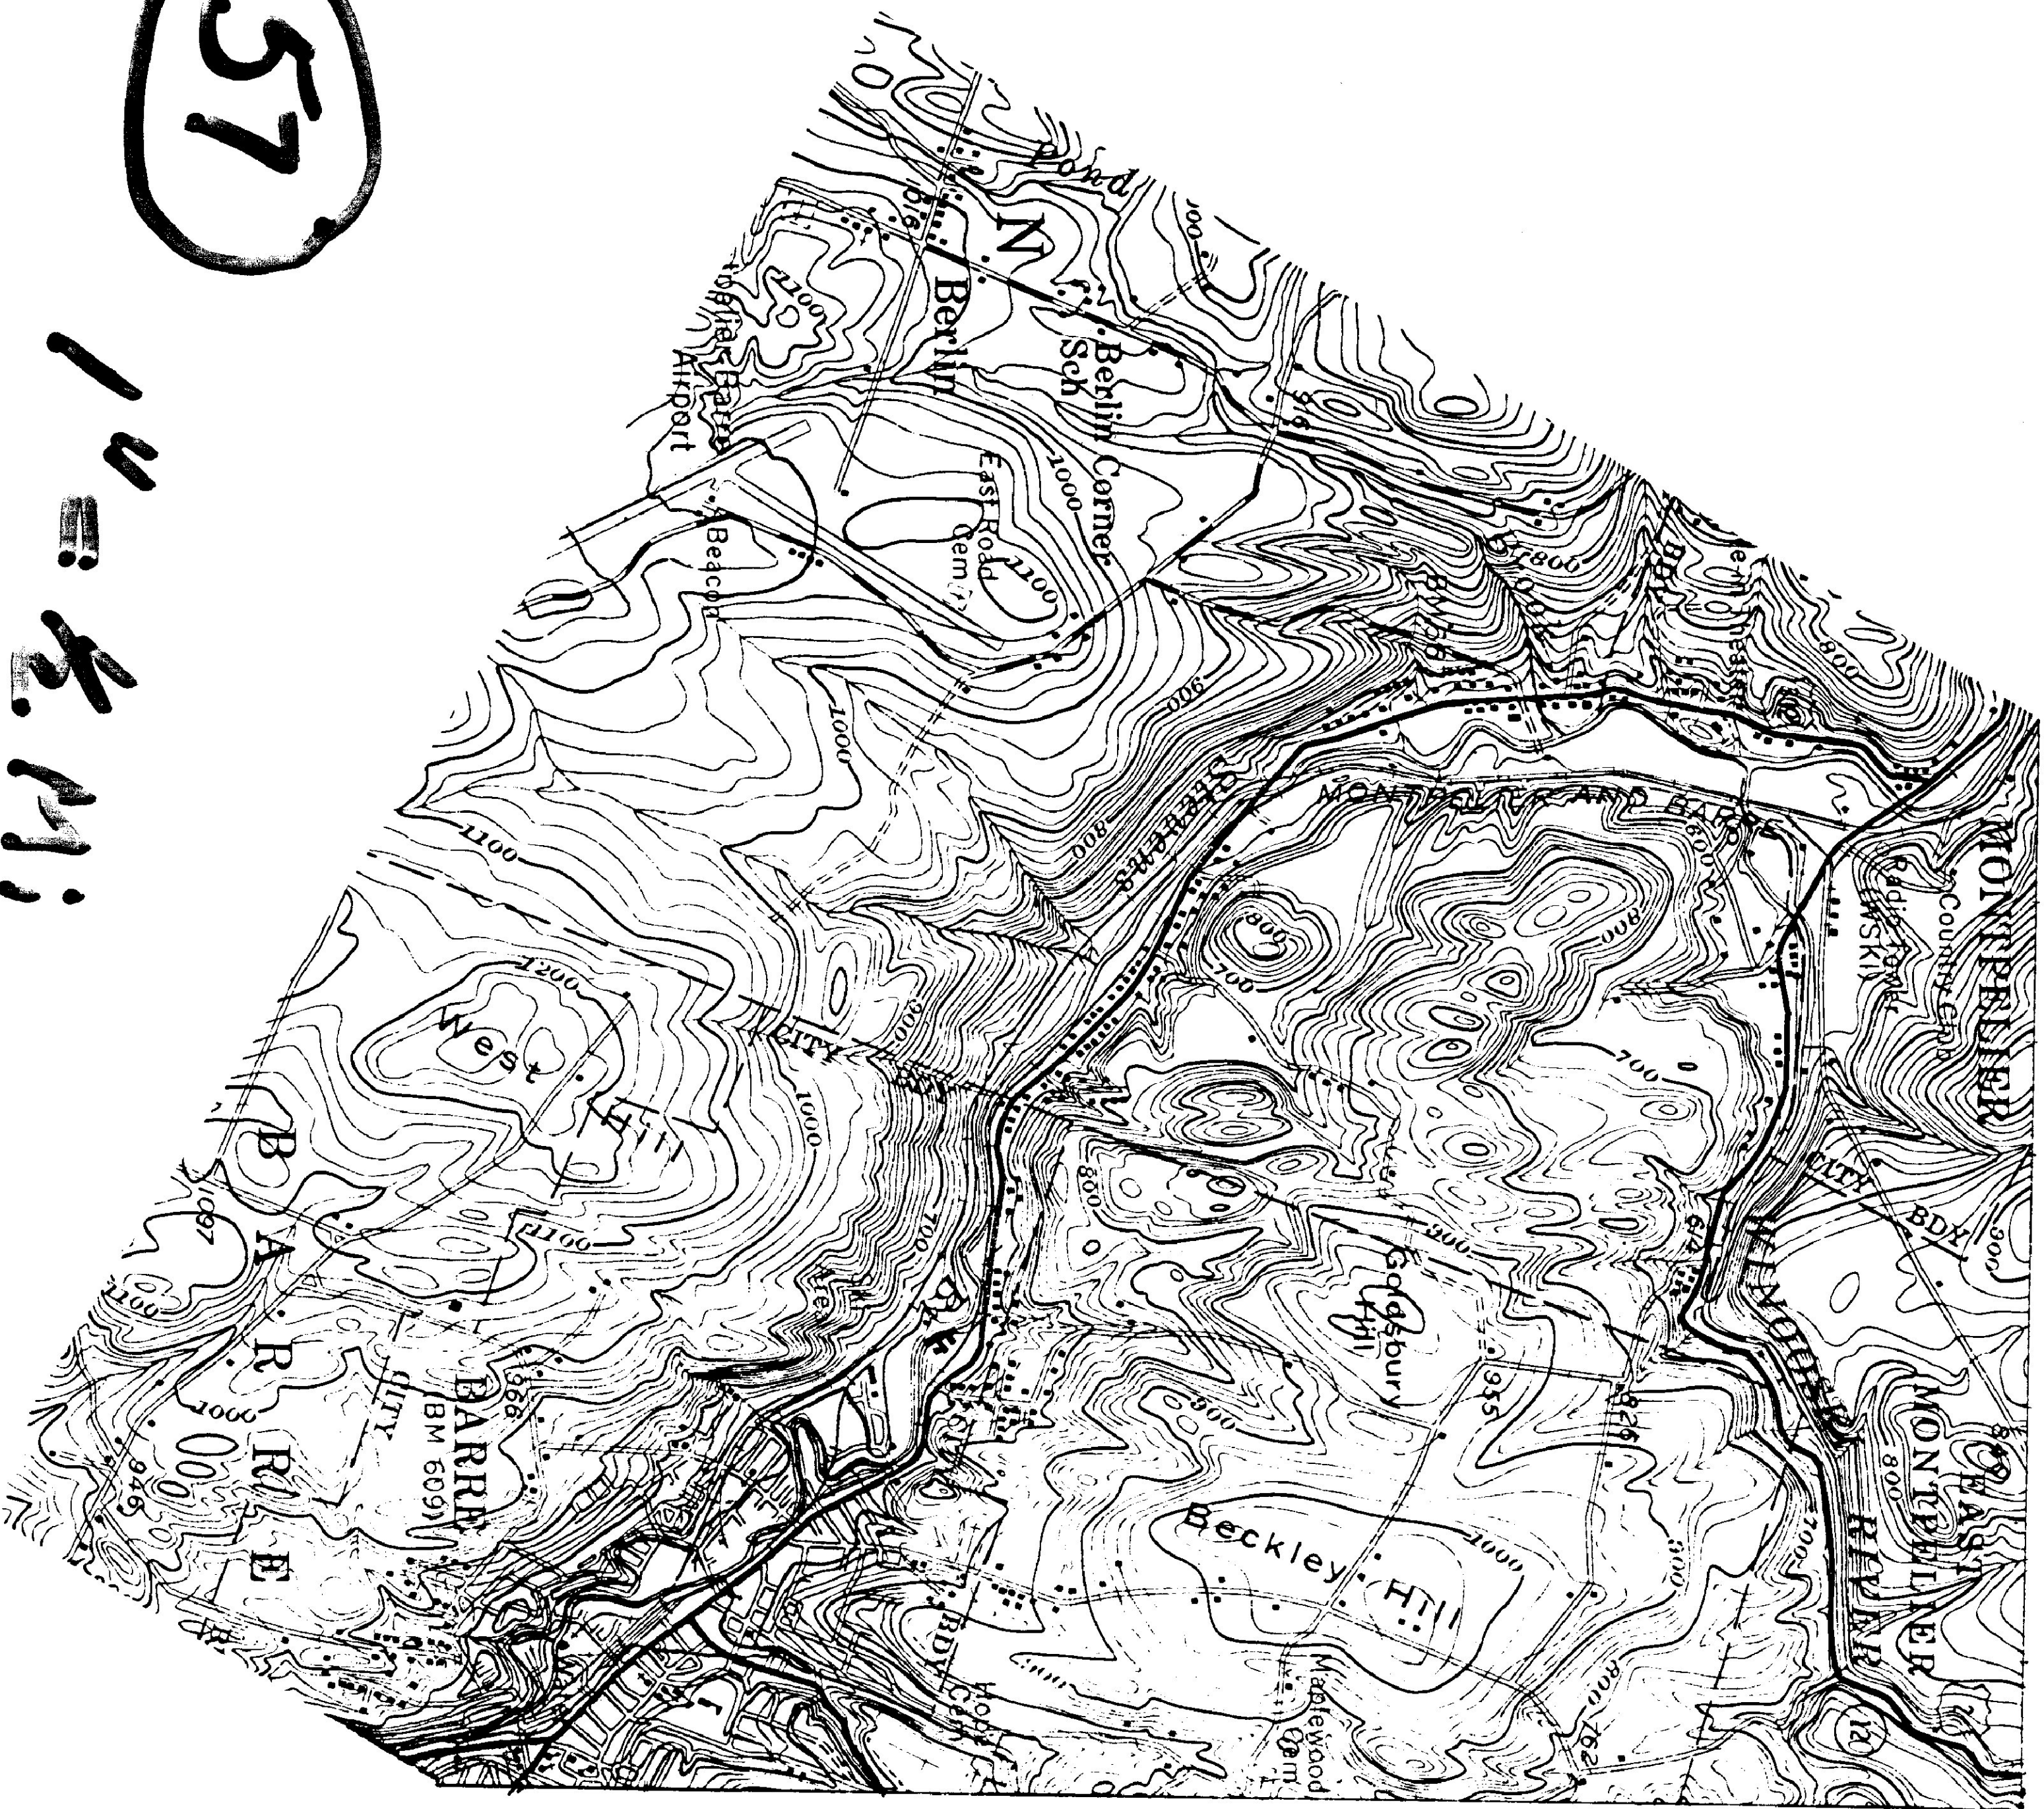



57

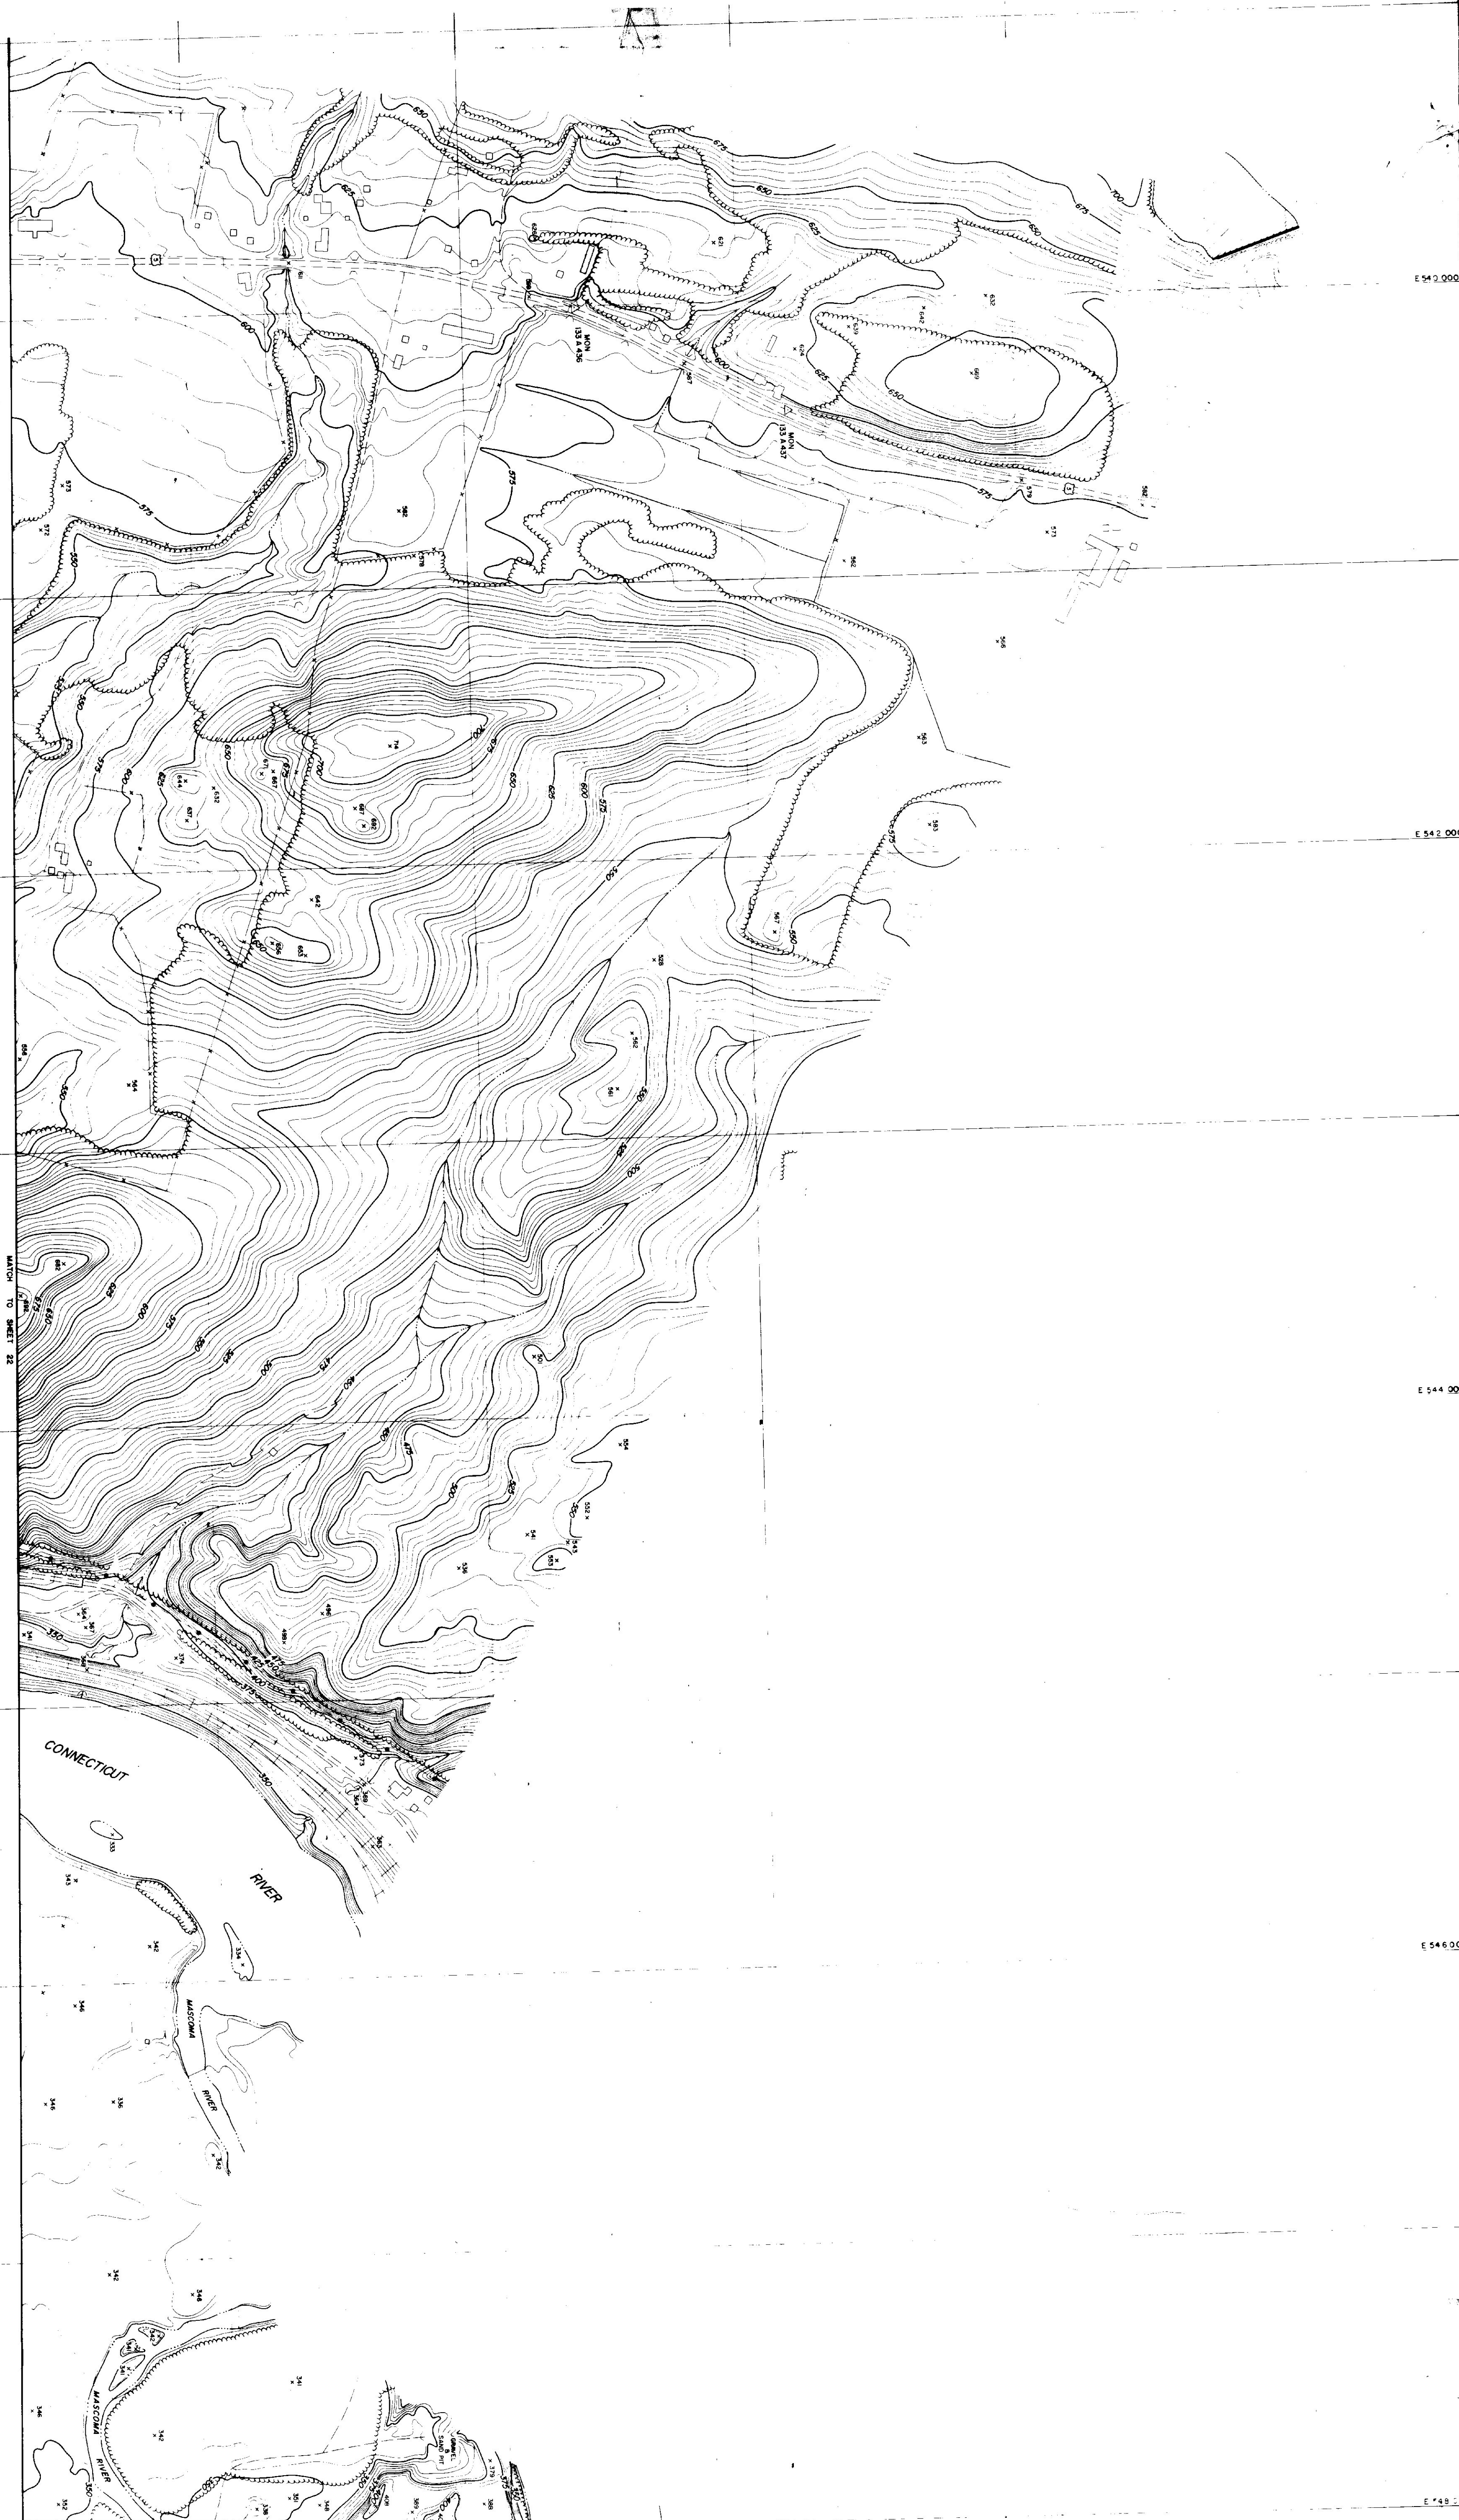

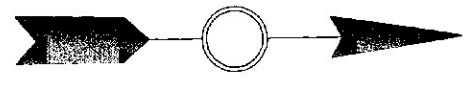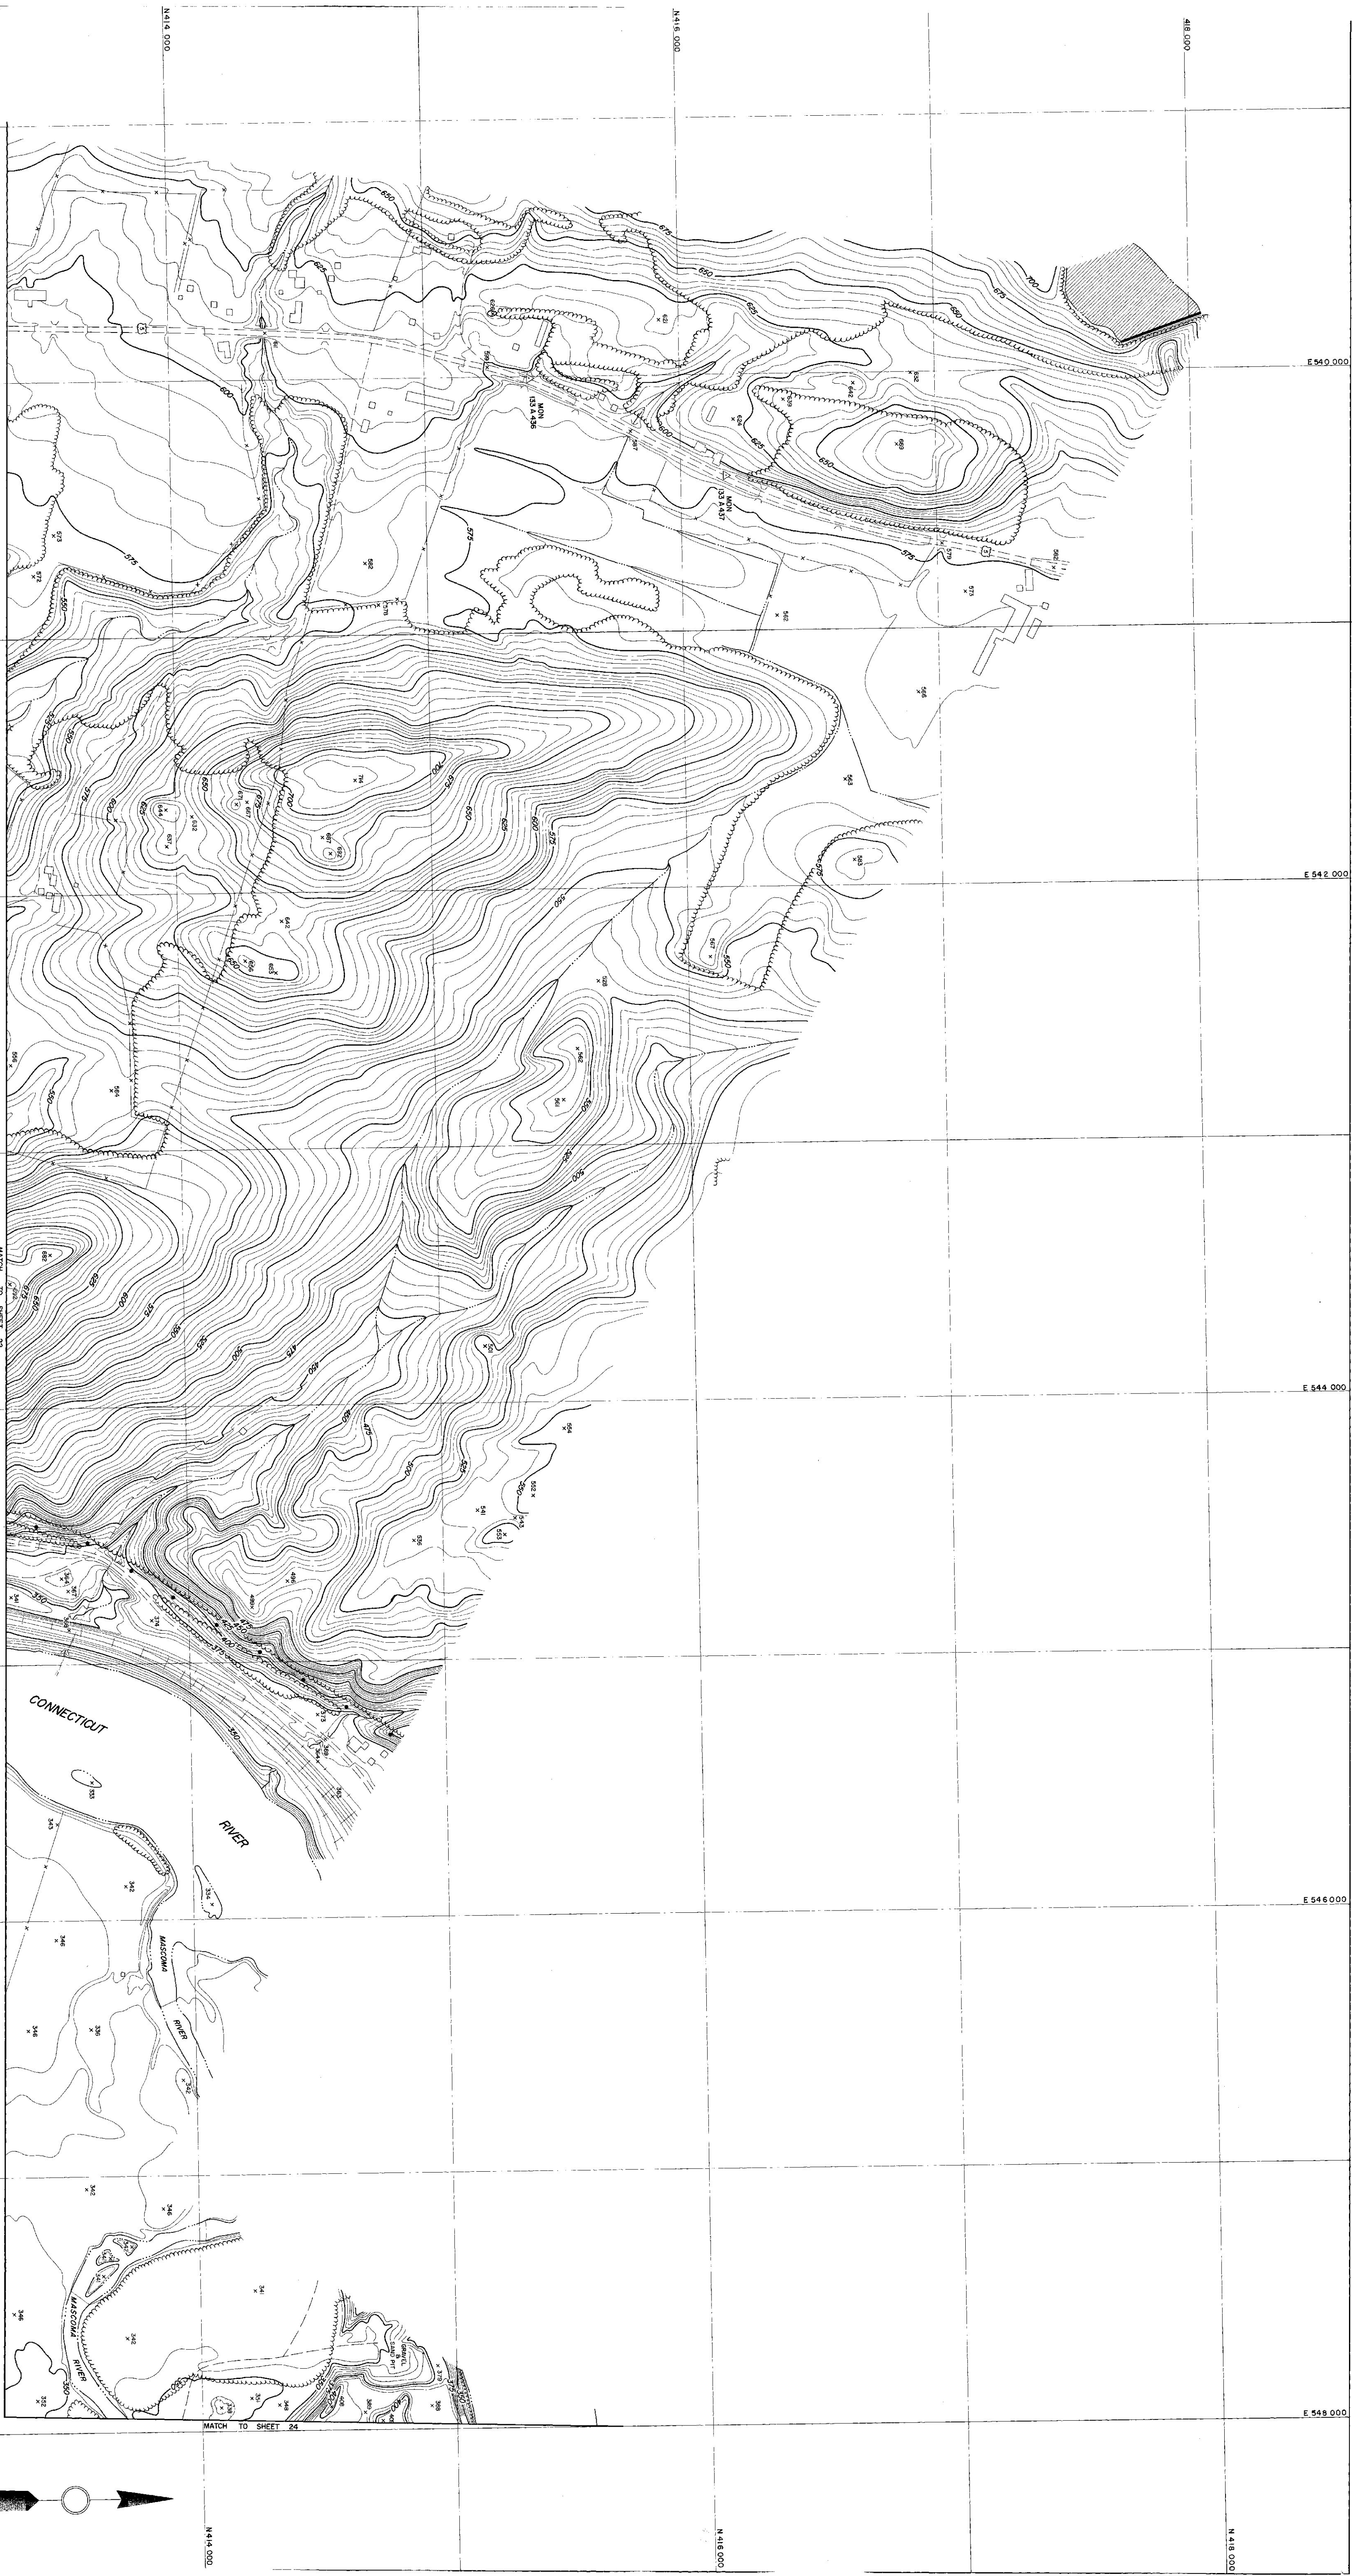

TOPOGRAPHY COMPILED BY PHOTOGRAMMETRIC METHODS
STATE OF VERMONT DEPARTMENT OF HIGHWAY
HARTFORD
ARCHITECT - ENGINEER ASSOCIATES
WATERLOO, N.Y.
MASSENA, N.Y.

SCALE 1"=200'
0 200 400
FEET
VERTICAL INTERVAL 40 FEET
HORIZONTAL INTERVAL 100 FEET
1000' GRID BASED ON PHOTOGRAPHIC TRIANGULATION SYSTEM

STATE OF VERMONT DEPARTMENT OF HIGHWAY
57
HARTFORD
SHEET NO 23 OF 24 SHEETS

1-55



MATCH TO SHEET 22

MATCH TO SHEET 24

CONNECTICUT
RIVER

MASCOMA
RIVER

MASCOMA
RIVER

MASCOMA
RIVER