



58



58



58

1" = 1/2 Mi





58



58

1" = 1/2 Mi

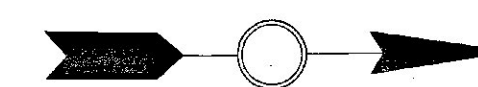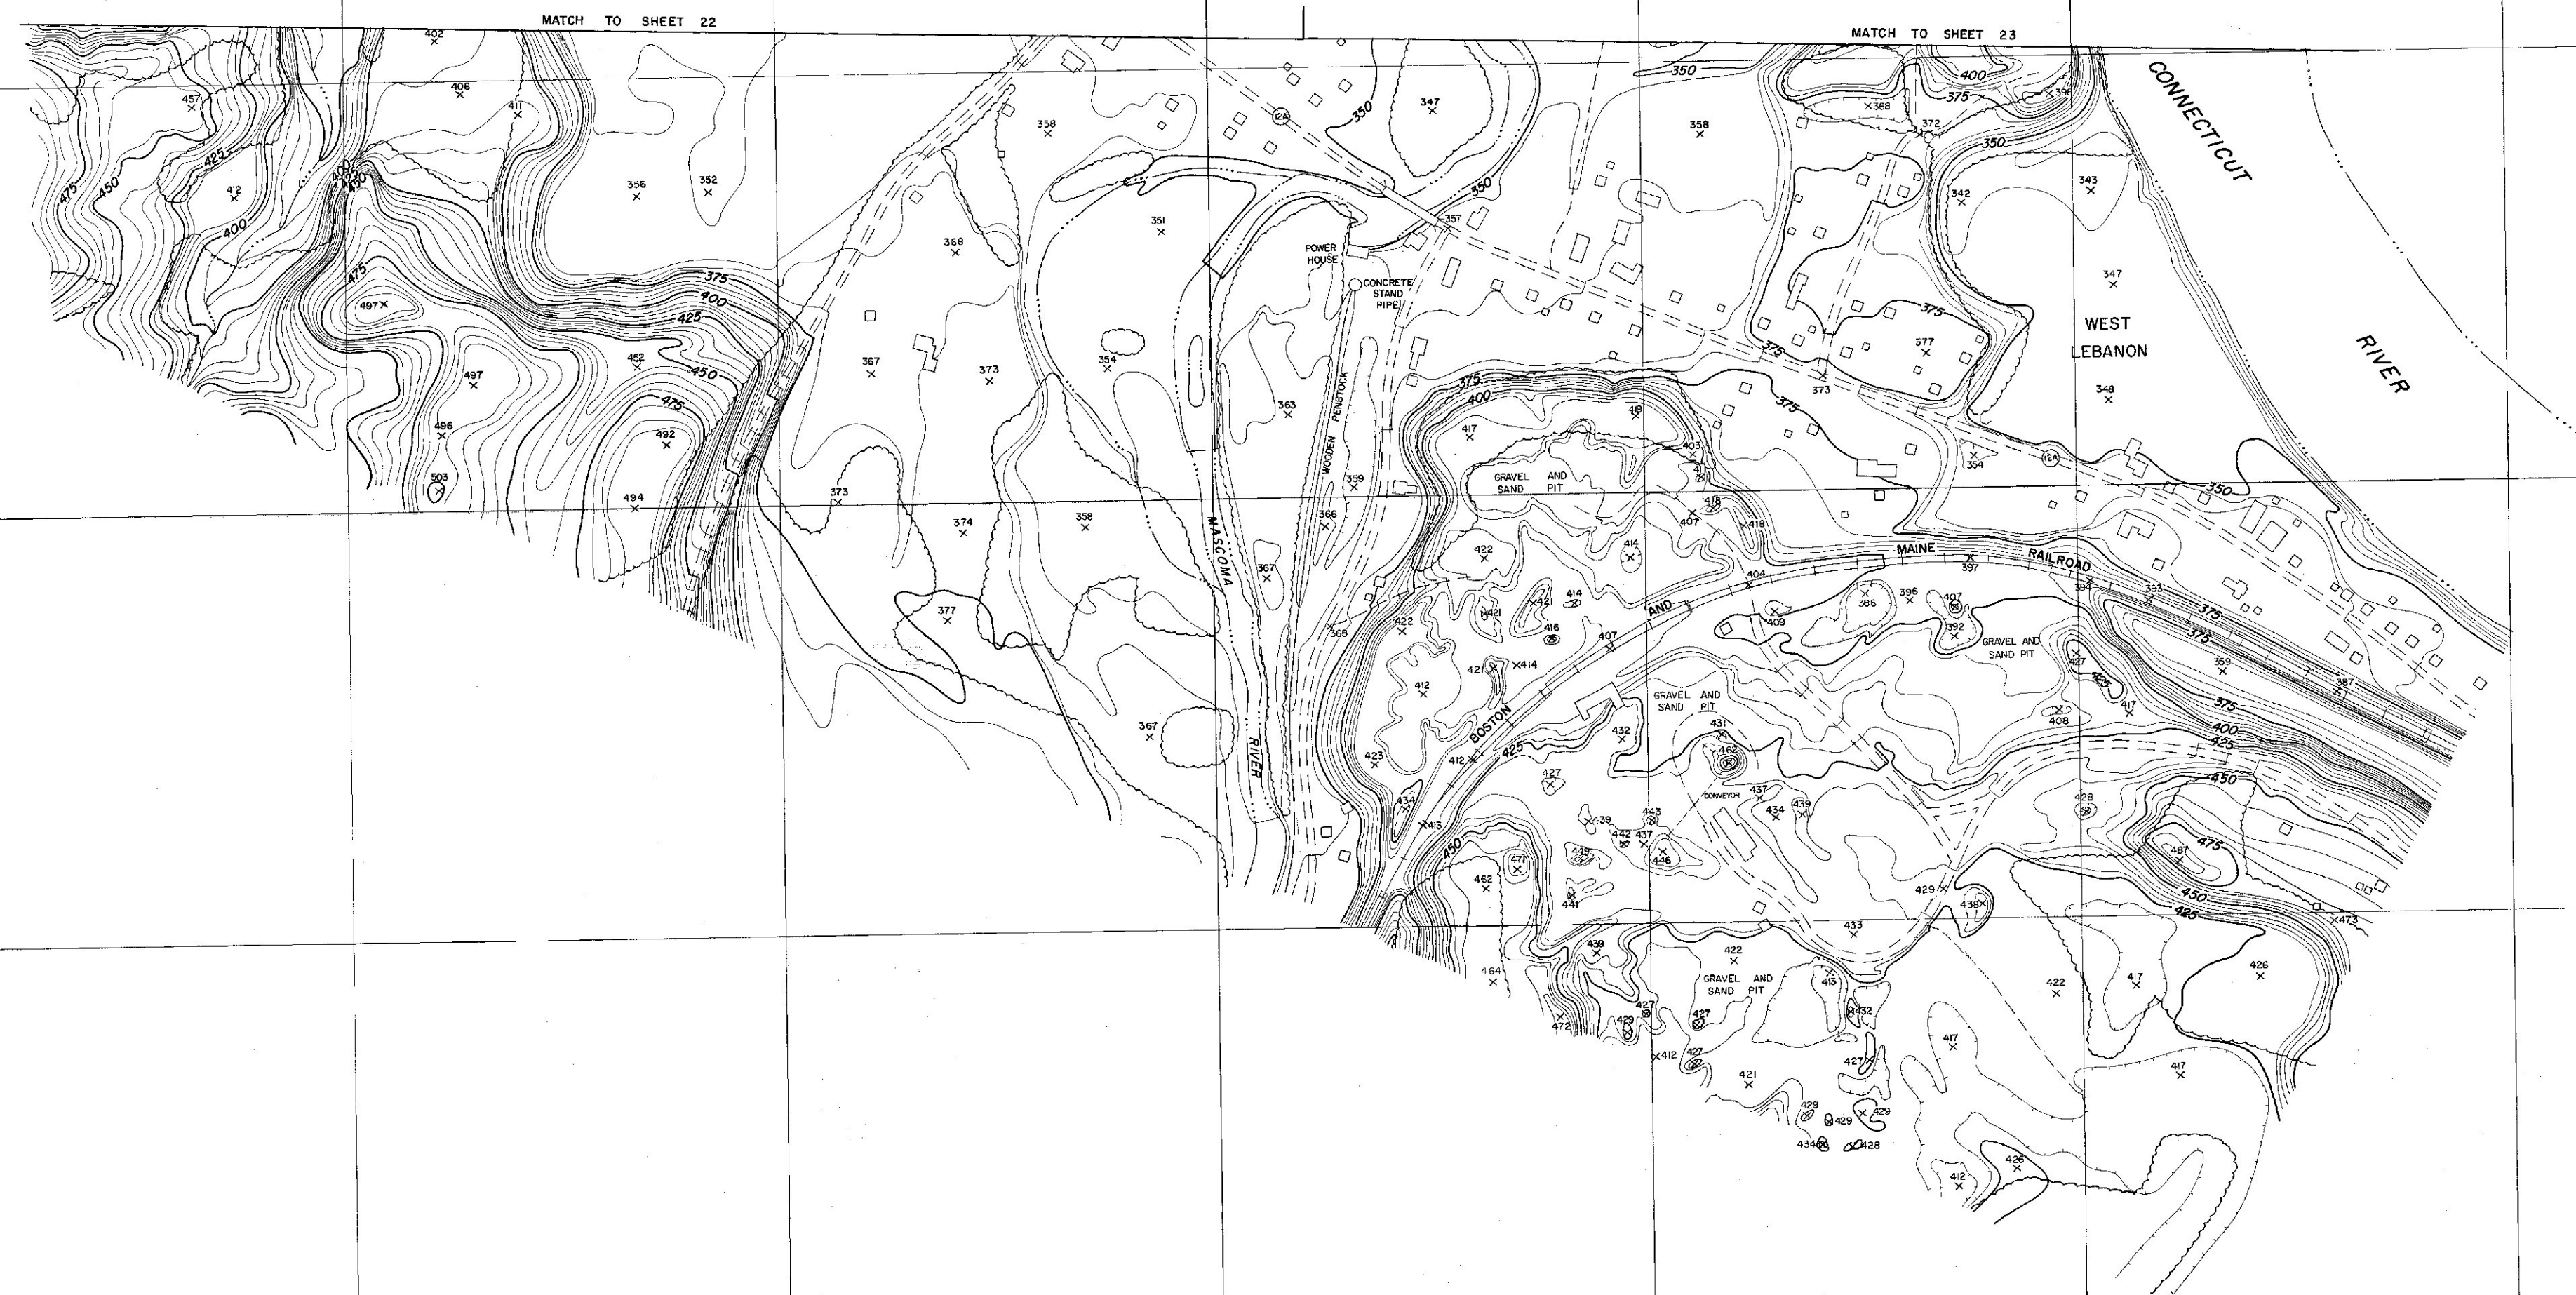

PHOTOGRAPHY COMPILED BY PHOTOGRAMMETRIC METHODS
SARGENT-WEBSTER-CRENSHAW AND FOLLEY
ARCHITECT-ENGINEER ASSOCIATES
WATERTOWN, N.Y. MASSENA, N.Y.

SCALE 1"=200'

200 0 200 400 600 800

CONTOUR INTERVAL IS FIVE FEET
VERTICAL DATUM IS MEAN SEA LEVEL
1000' GRID BASED ON VERMONT STATE PLANE COORDINATE SYSTEM
DATE OF PHOTOGRAPHY NOV. 1956

STATE OF VERMONT DEPARTMENT OF HIGHWAYS
LEBANON, N. H.
58
SHEET NO. 24 OF 24 SHEETS

VT. HD IN 1-55A