


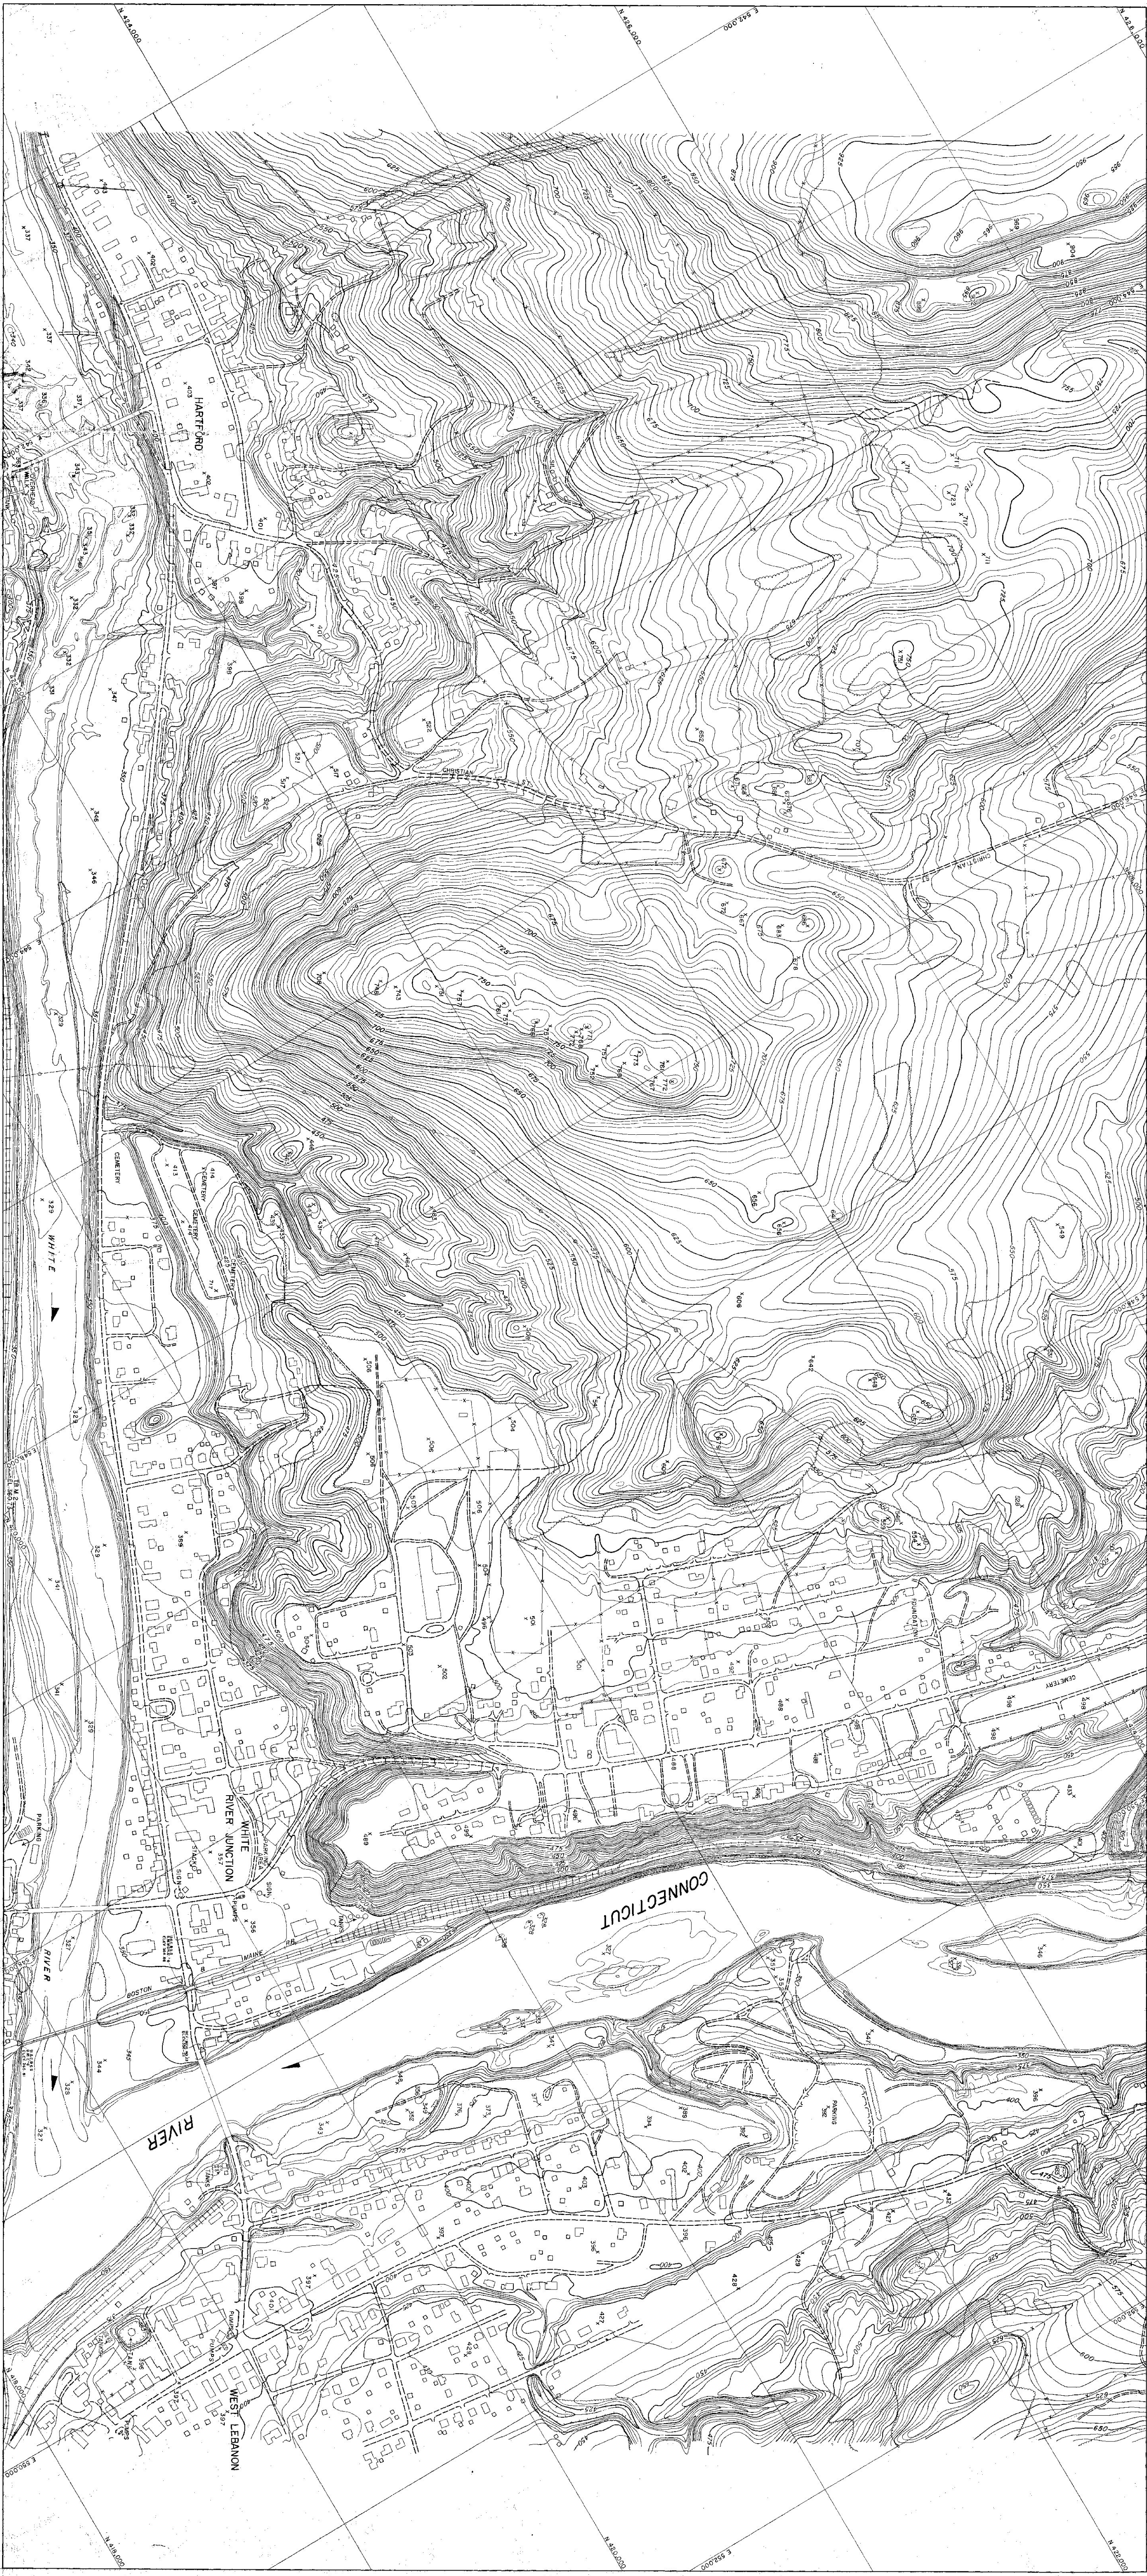

PHOTOGRAMMETRIC MAP
JACK AMANN PHOTOGRAMMETRIC ENGINEERS
SAN ANTONIO, TEXAS
MASSACHUSETTS, NEW YORK

SCALE 1:2400
200 0 200 400 600 800 1000
CONTAINING: HORIZONTAL, VERTICAL, AND SLANT
DISTANCE IN FEET AND METERS
ELEVATION IN FEET AND METERS
GRID COORDINATE SYSTEM

MATCH LINE SHEET NO. 1 OF 2

STATE OF VERMONT
DEPARTMENT OF HIGHWAYS
HARTFORD WHITE RIVER JUNCTION AREA
ROUTE U.S. NO. 5
VI. H.D. IN. 1-58
SHEET NO. 2 OF 3

61