

15, Saxtons River  
NE 1/4

93

35'

490000 FEET



270  
FEET

ROCKINGHAM 0.8 MI.  
BRATTLEBORO 2.7 MI.

10'

BELLOWS FALLS 4.2 MI.  
BRATTLEBORO 2.7 MI.

Bellevue Falls

15, Saxtons River  
NE 1/4

93

35'

490000 FEET




270  
FEET

ROCKINGHAM 0.8 MI.  
BRATTLEBORO 2.7 MI.

10'


BELLOWS FALLS 4.2 MI.  
BRATTLEBORO 2.7 MI.

Fulls

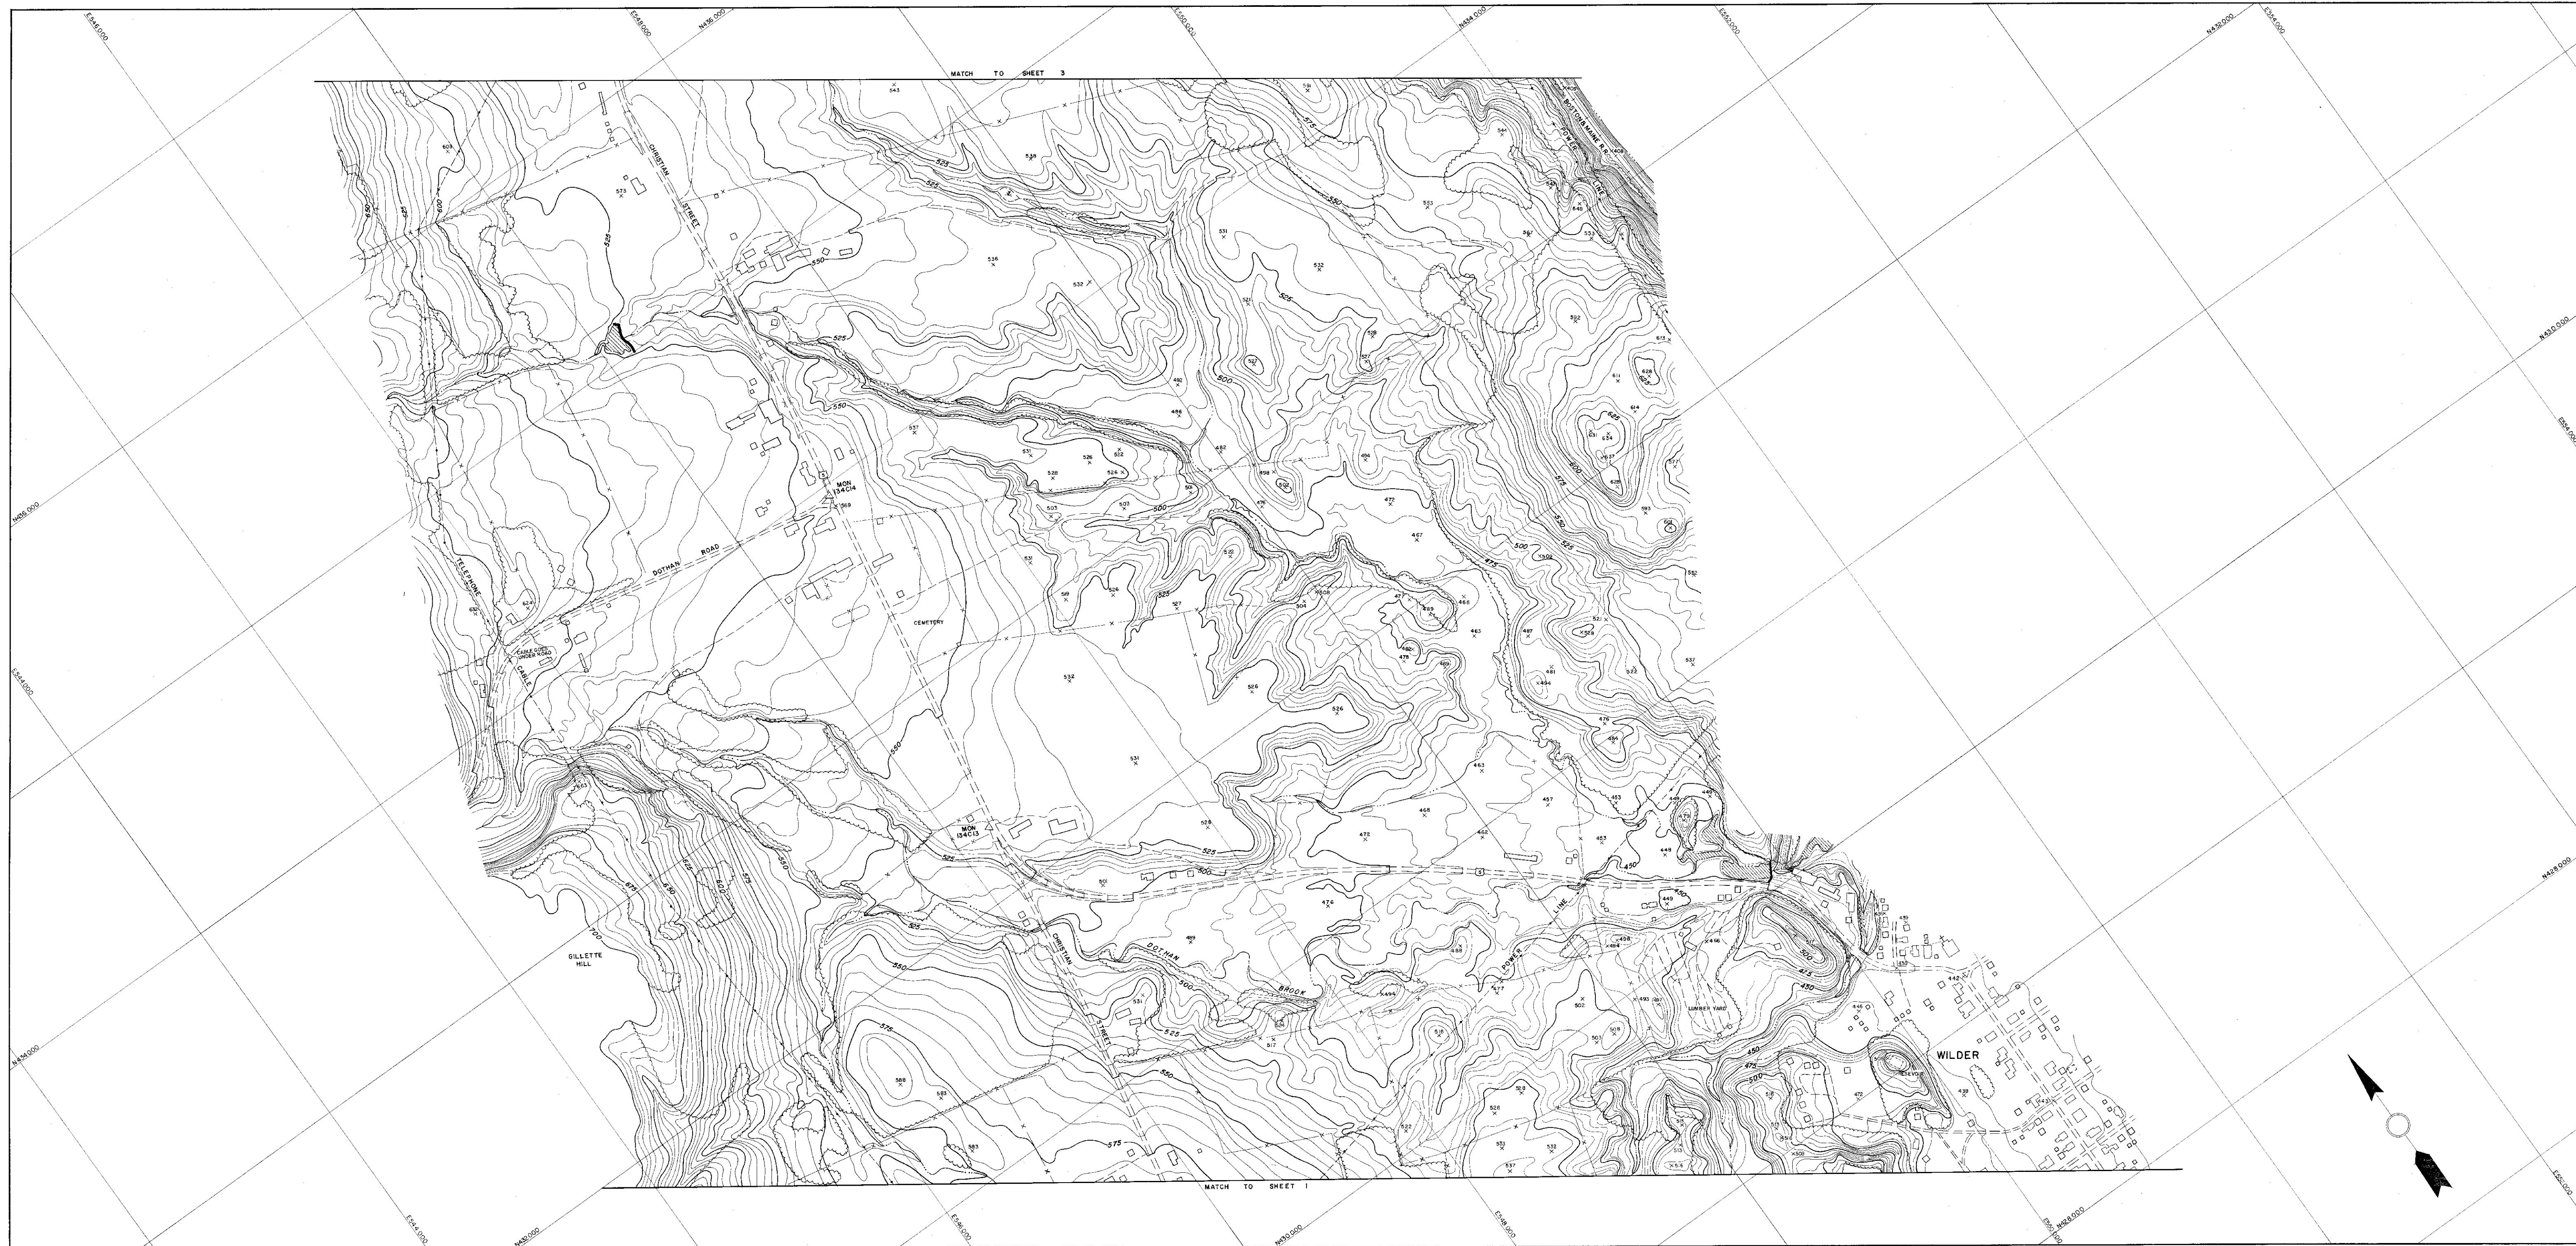

TOPOGRAPHY COMPILED BY PHOTOGRAMMETRIC METHODS  
SARGENT-WEBSTER-CRENSHAW AND FOLLEY  
ARCHITECT-ENGINEER ASSOCIATES  
WATERTOWN, N. Y. MASSENA, N. Y.

SCALE 1"=200'  
CONTOUR INTERVAL FIVE FEET  
VERTICAL DATUM IS MEAN SEA LEVEL  
1000' GRID BASED ON VERMONT STATE PLANE COORDINATE SYSTEM  
DATE OF PHOTOGRAPHY MARCH 1957

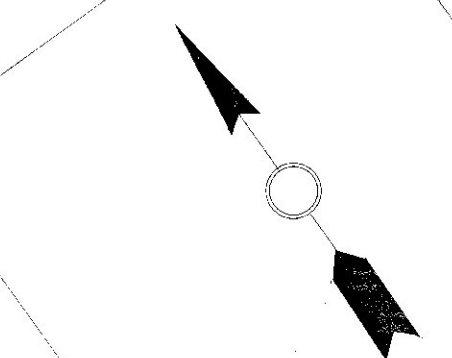

STATE OF VERMONT DEPARTMENT OF HIGHWAYS  
NORWICH  
**63** VT. HD. No. 1-60  
SHEET NO. 2 OF 41 SHEETS