



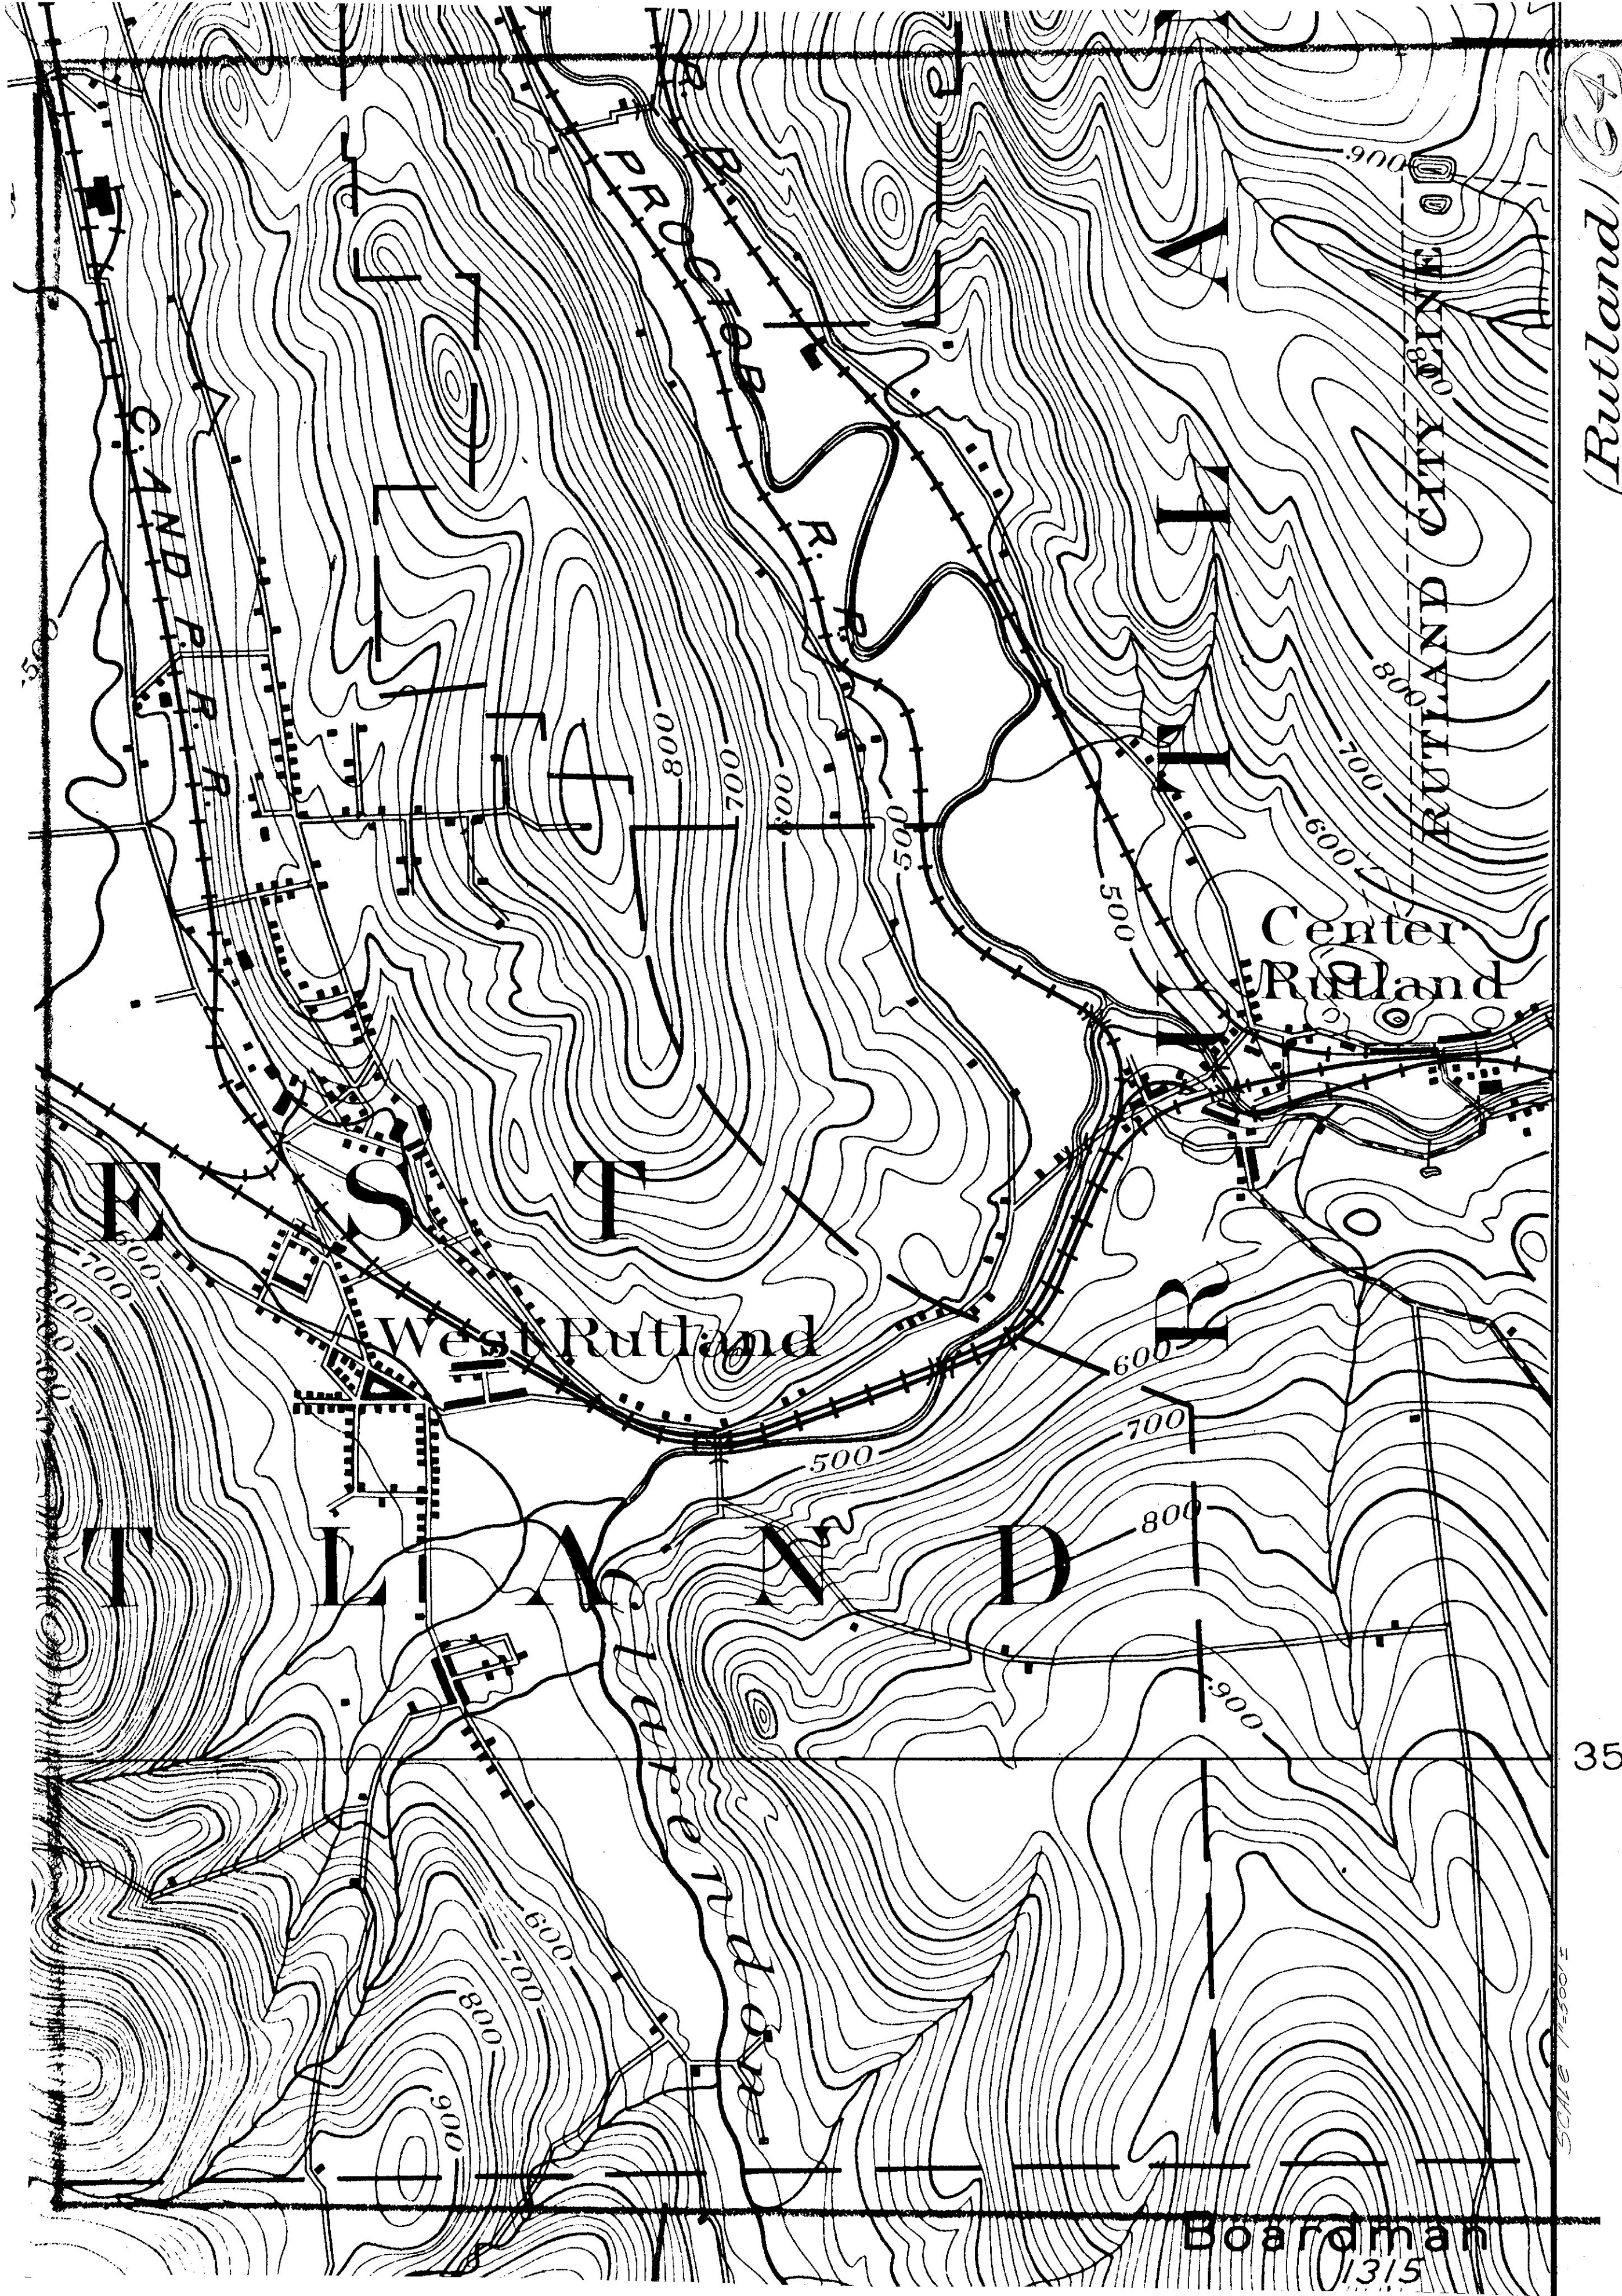

(Rutland) 64

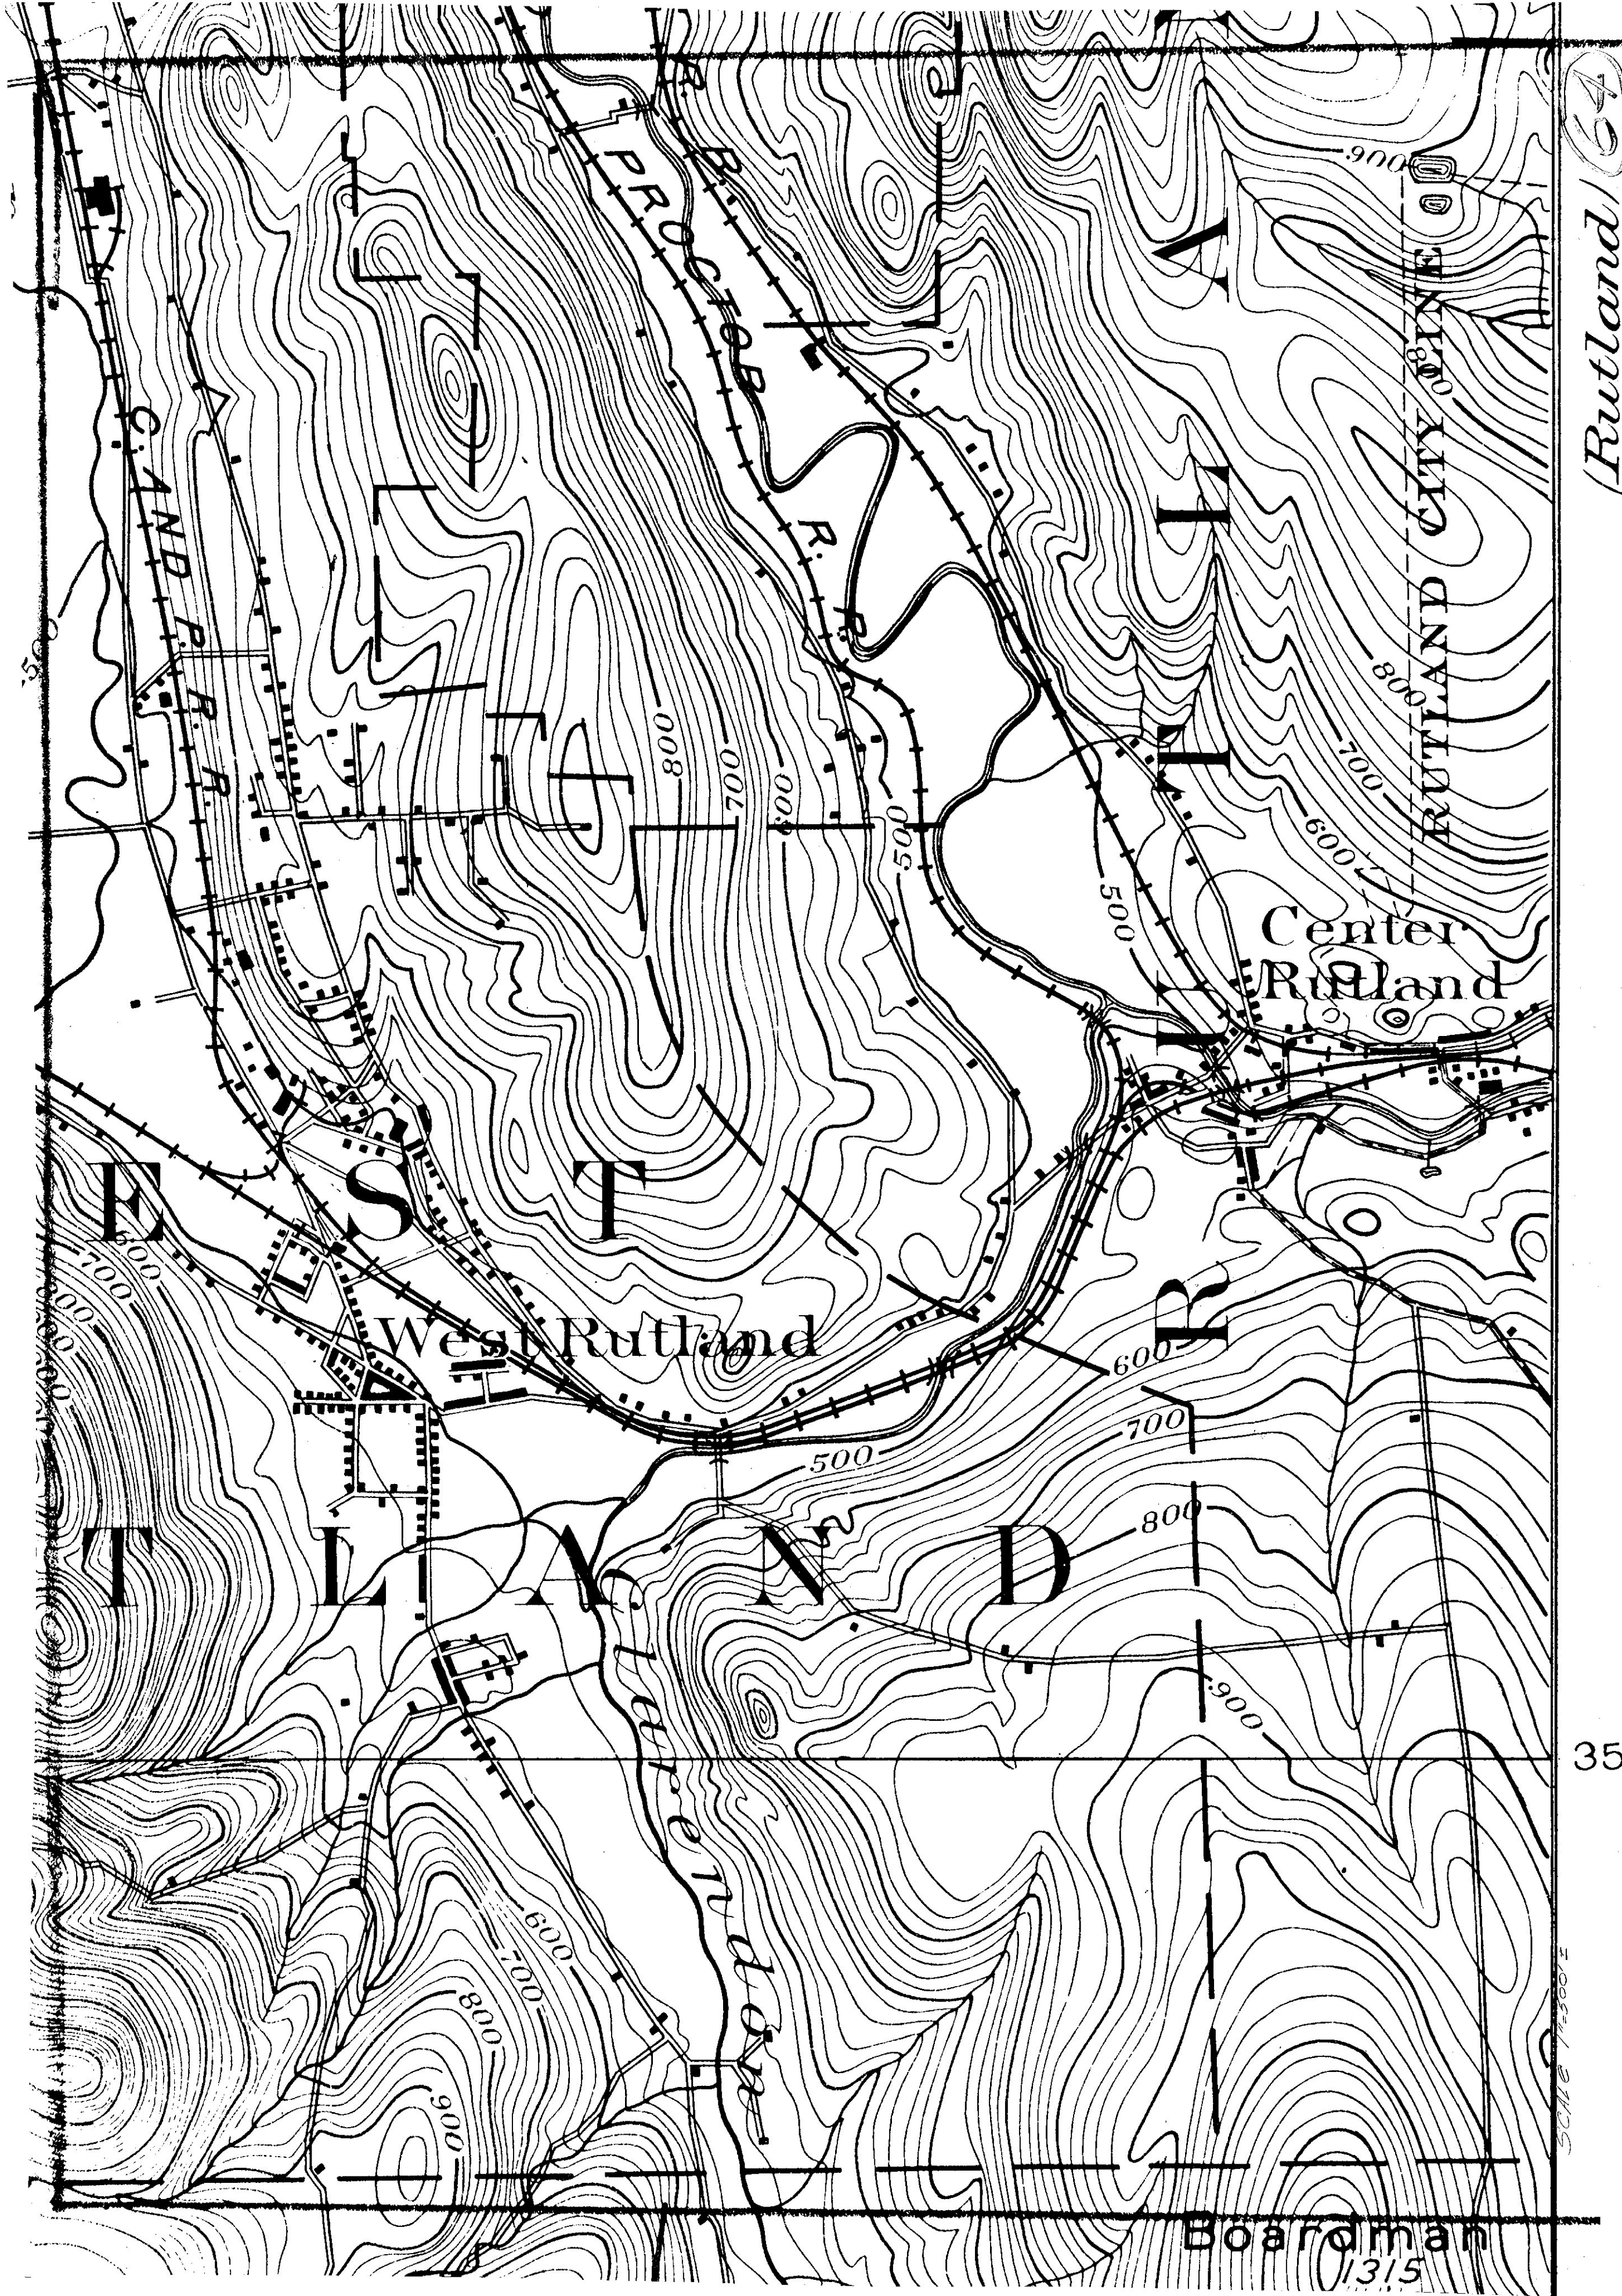


(Rutland) 64

35'

Scale 1:5000

Boardman
13/5

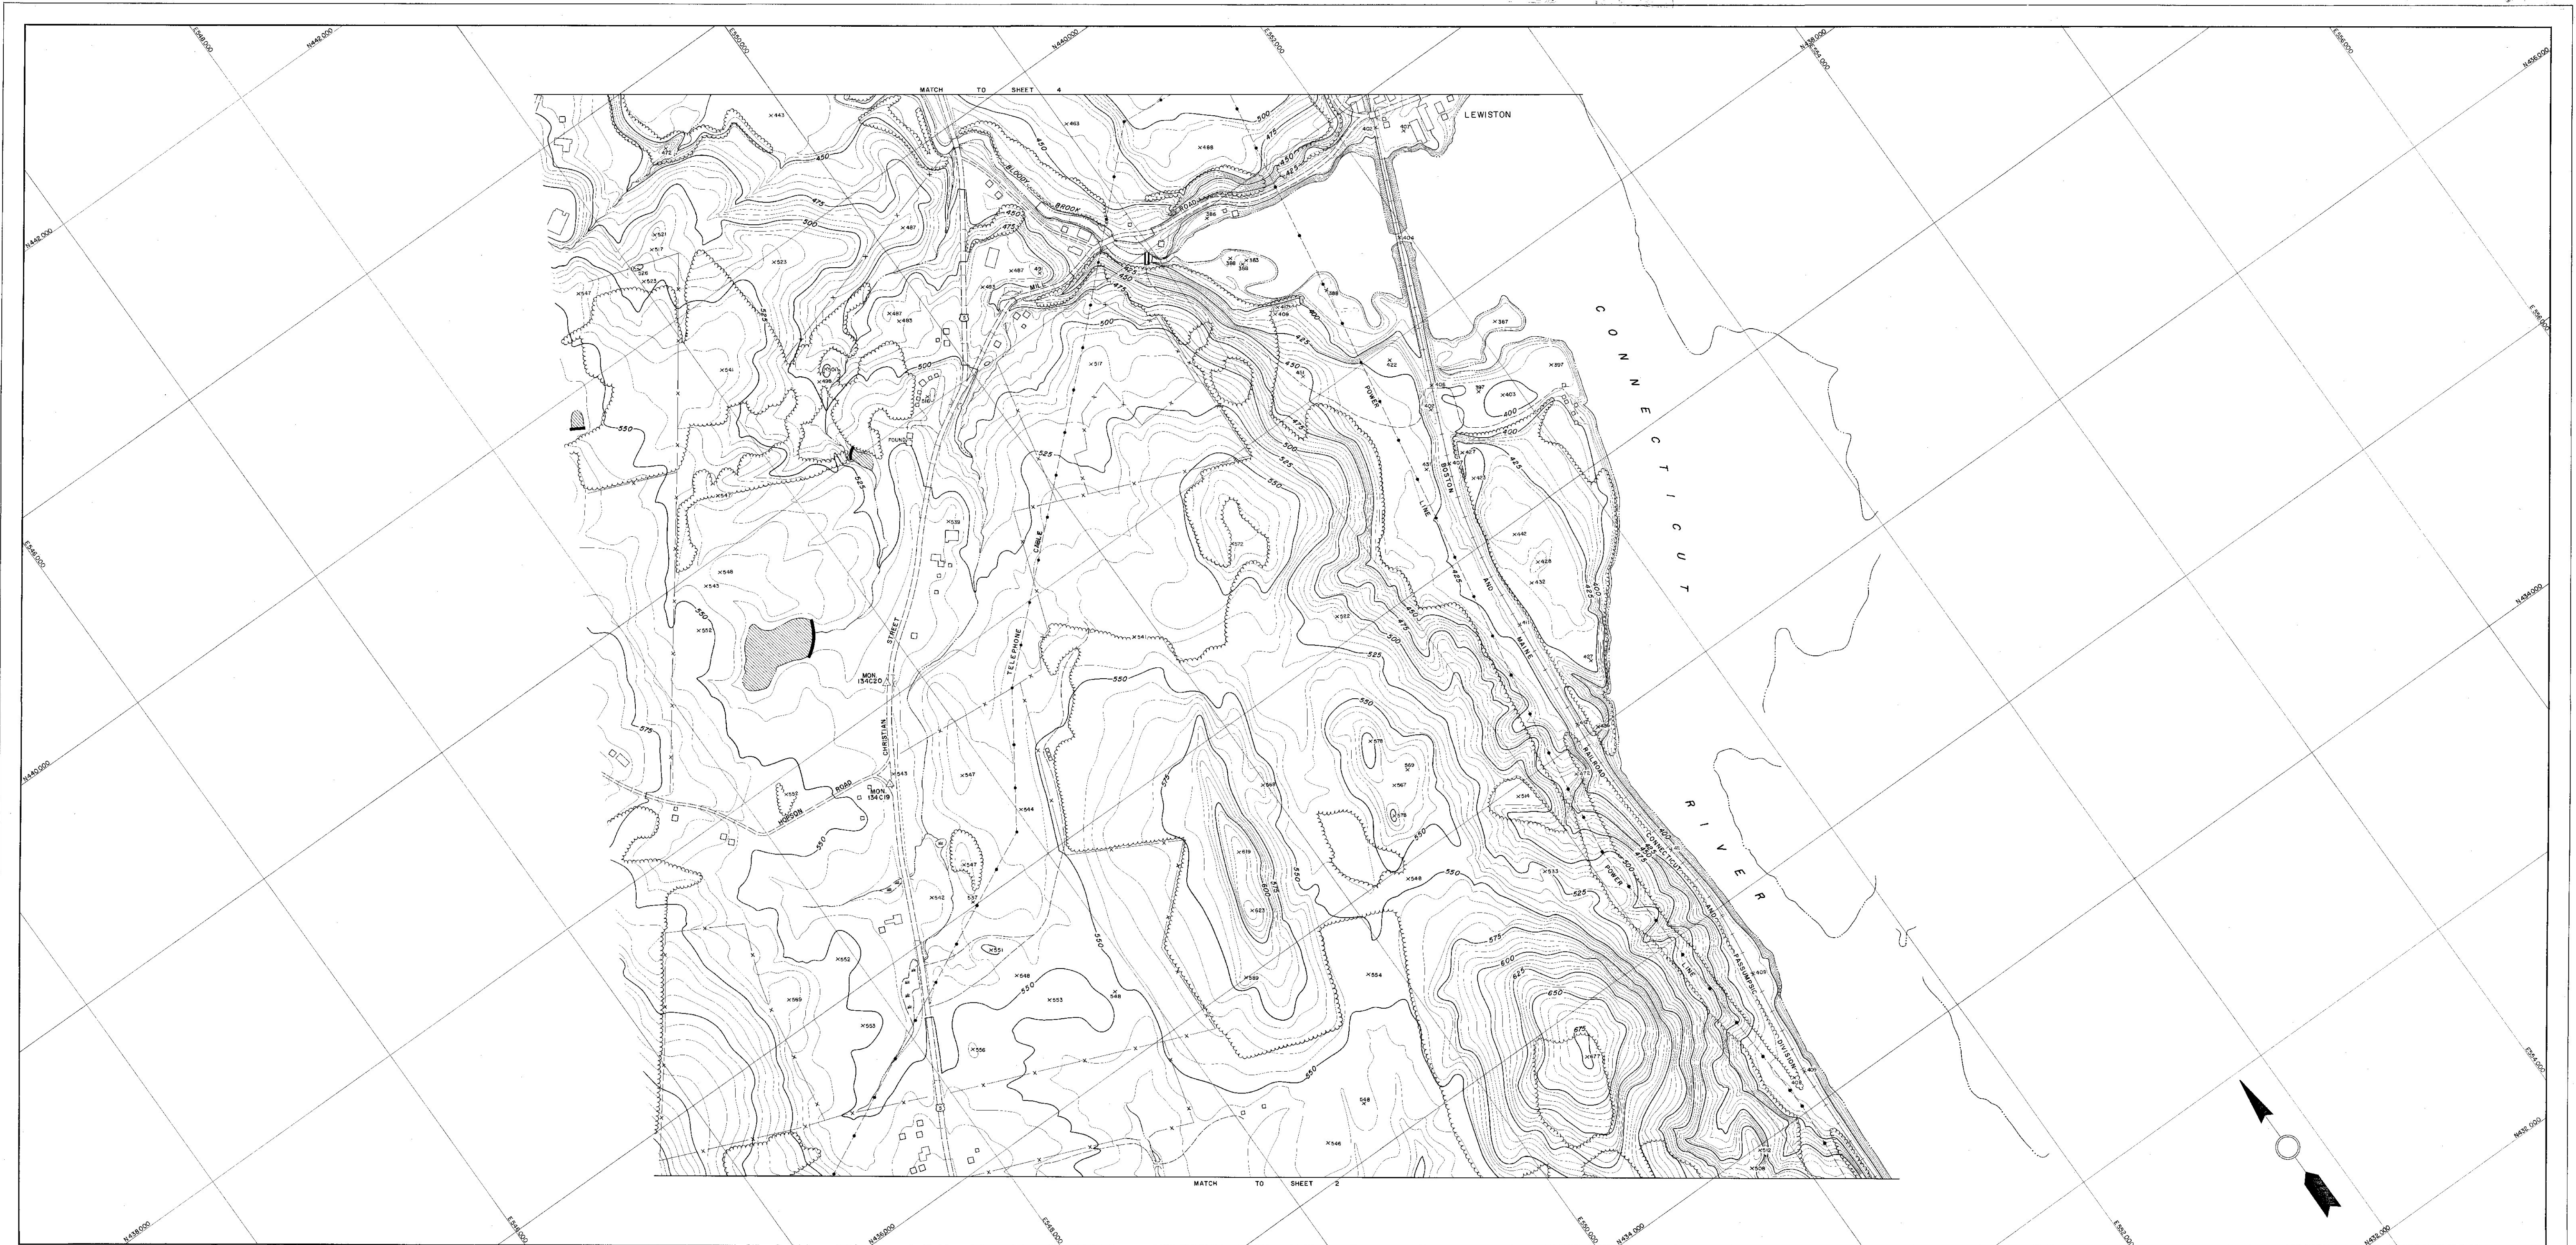

TOPOGRAPHY COMPILED BY PHOTOGRAMMETRIC METHODS
SARGENT-WEBSTER-CRINSHAW AND FOLLEY
ARCHITECT-ENGINEER ASSOCIATES
WATERTOWN, N. Y. MASSENA, N. Y.

SCALE 1"=200'
CONTOUR INTERVAL FIVE FEET
VERTICAL DATUM IS MEAN SEA LEVEL
1000' GRID BASED ON VERMONT STATE PLANE COORDINATE SYSTEM
DATE OF PHOTOGRAPHY
MAY 1957

STATE OF VERMONT DEPARTMENT OF HIGHWAYS
NORWICH
64
VT. HD. NO. 1-61
SHEET NO. 3 OF 41 SHEETS