

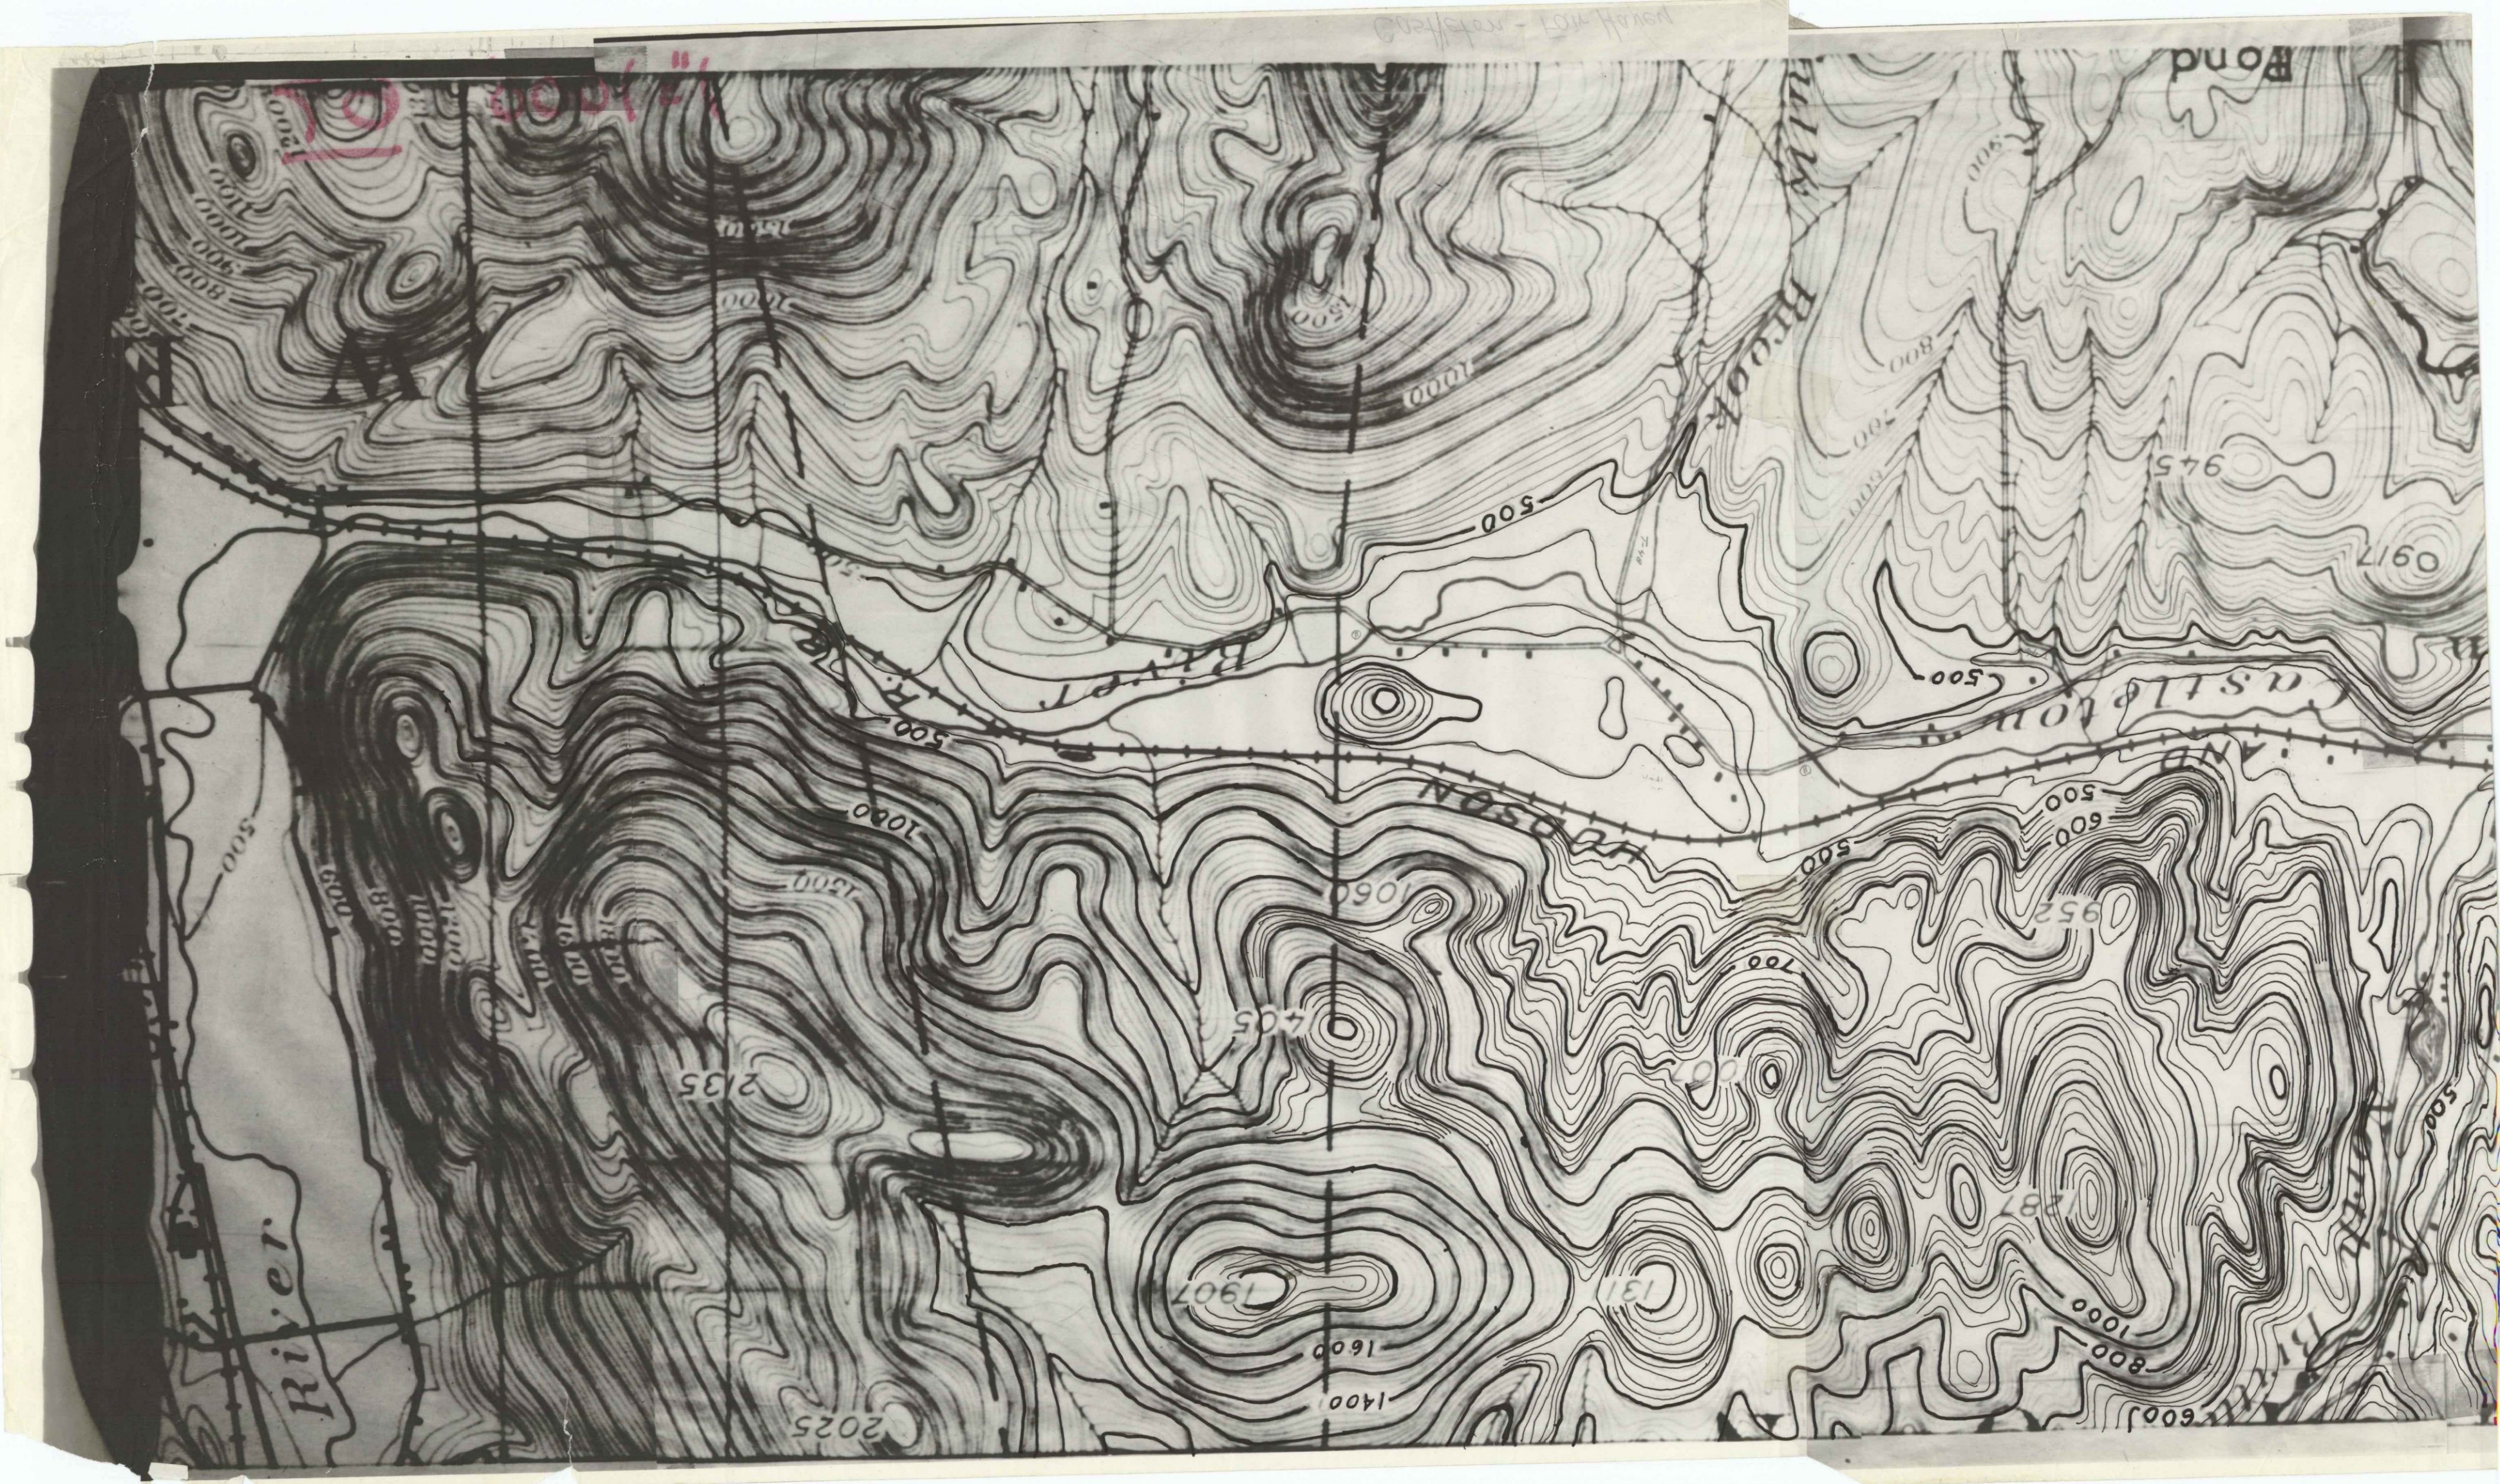


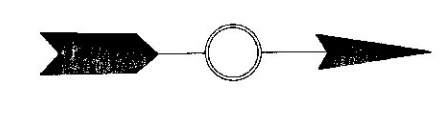

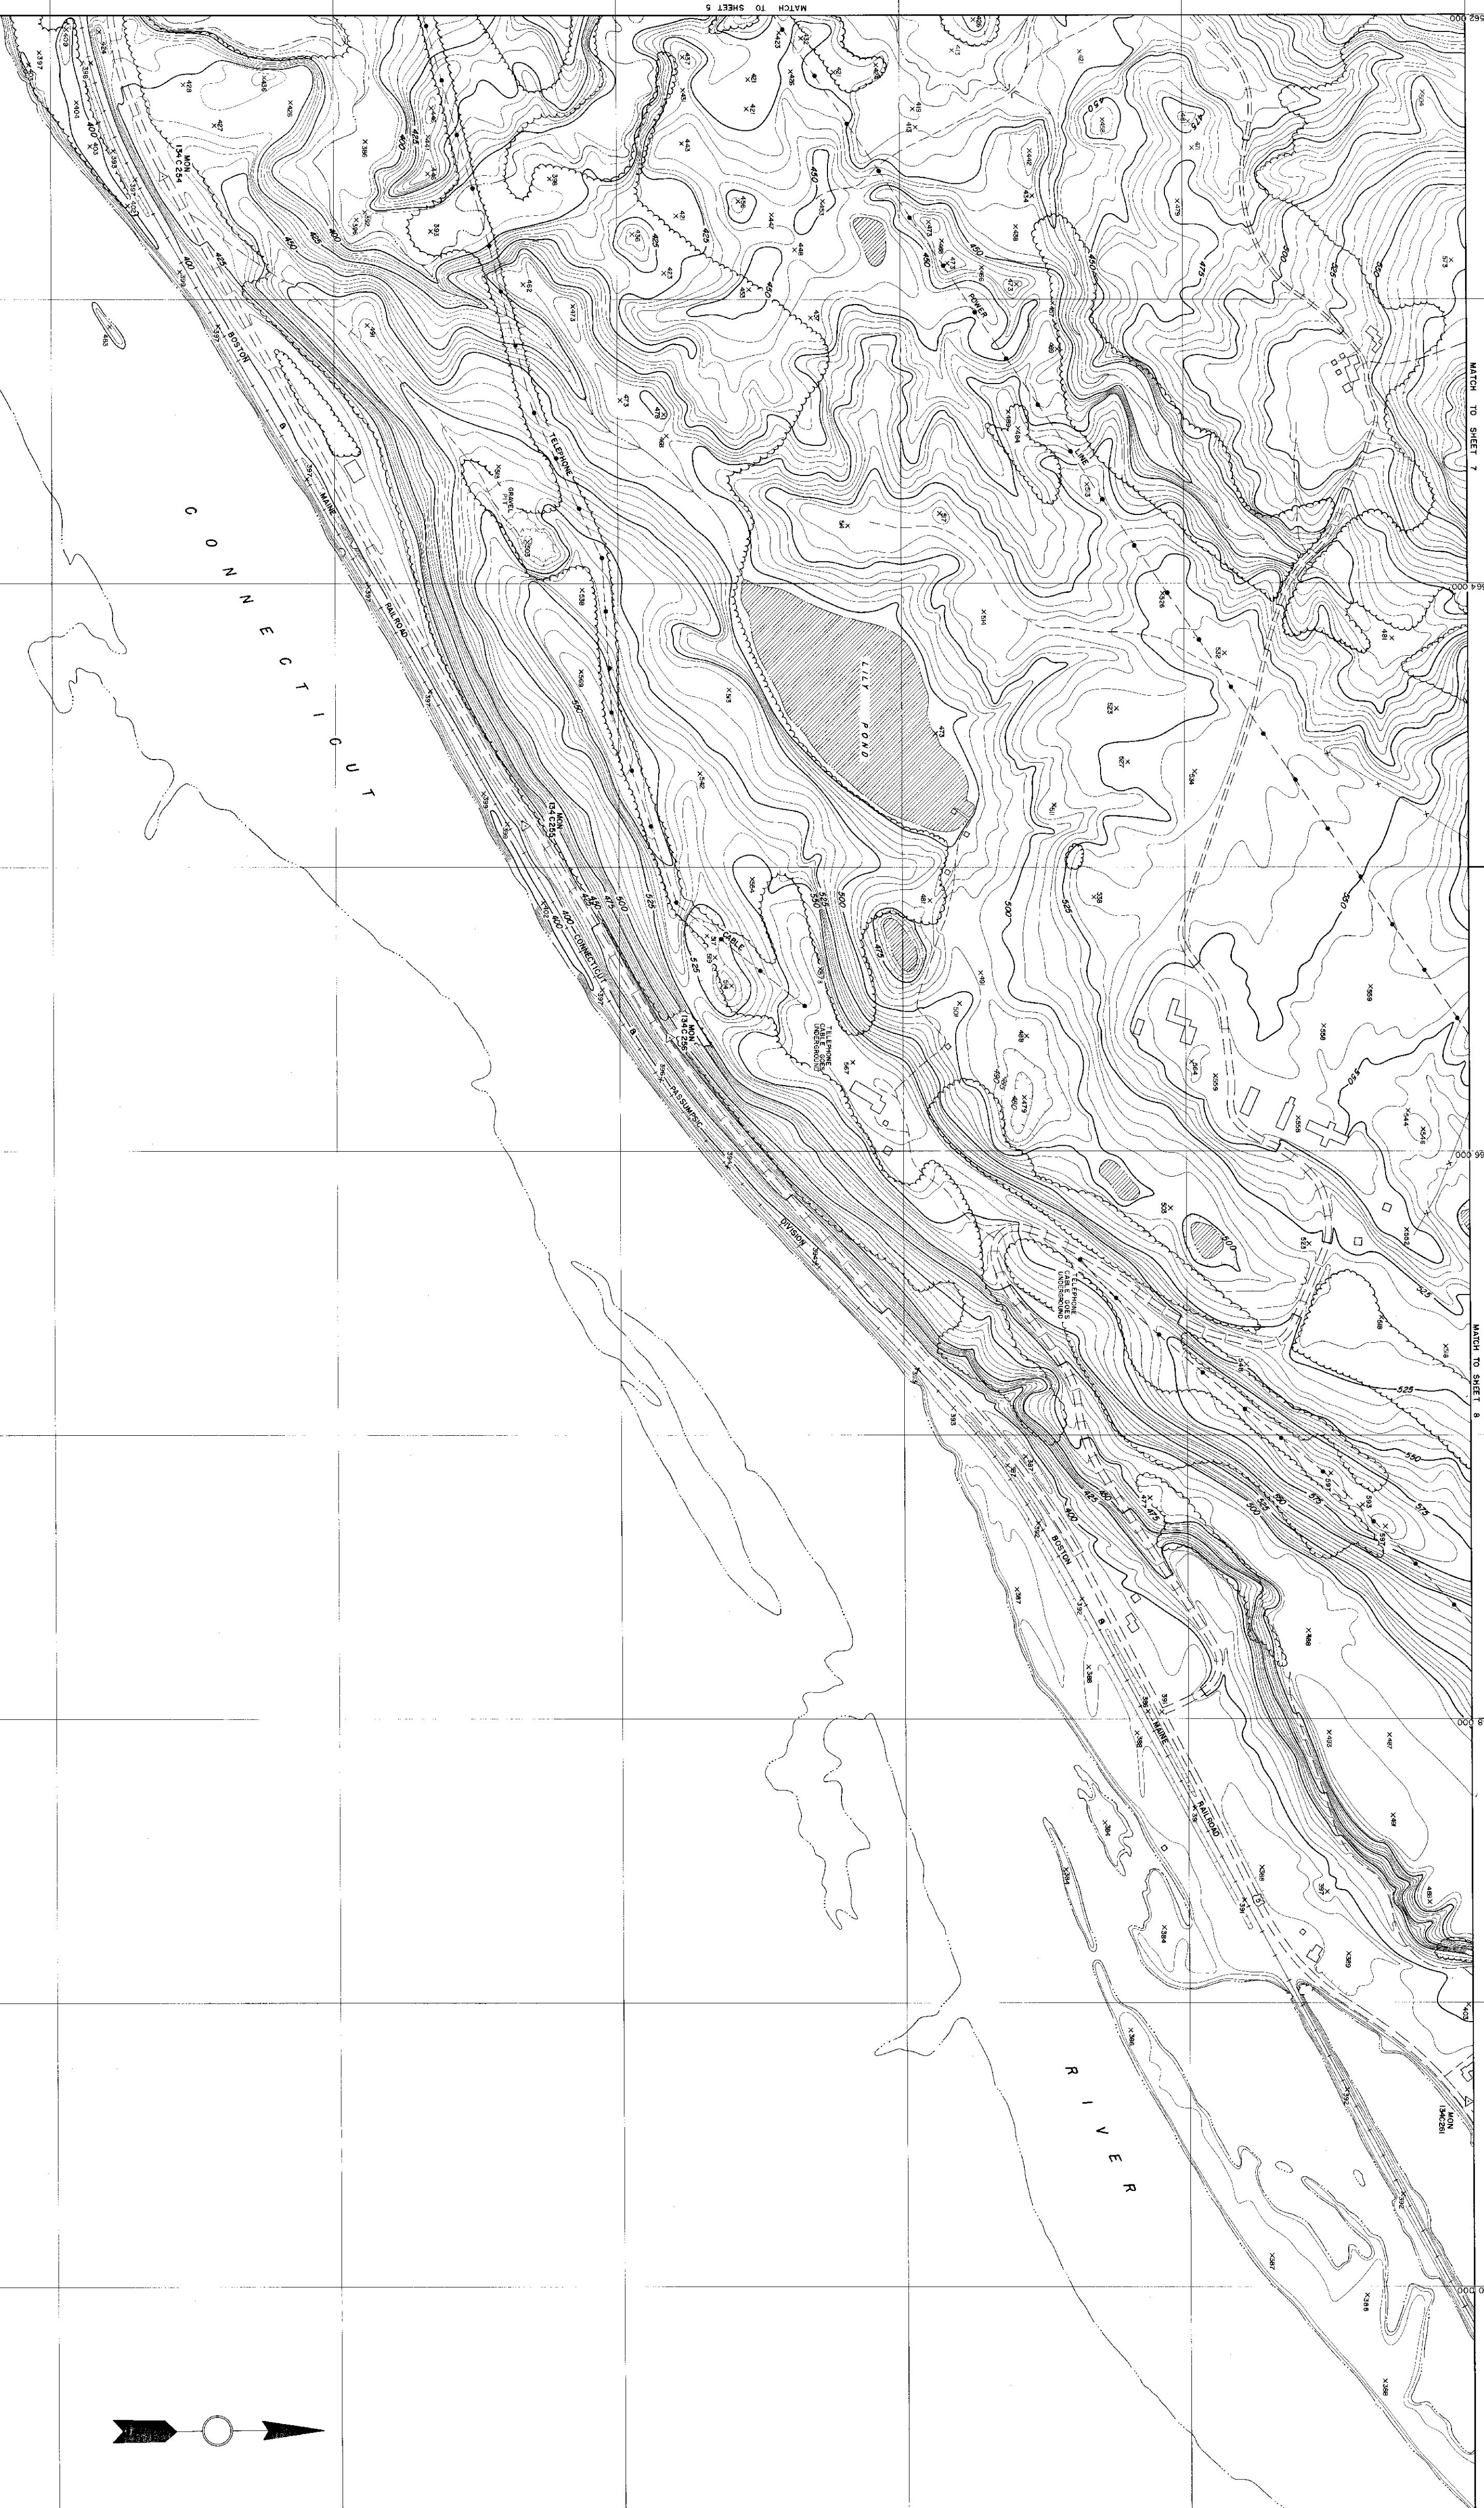

DESIGNED BY: ENGINEERING METHODS
SURVEYED BY: ENGINEERING METHODS
ARCHITECT: ENGINEER ASSOCIATES
WATERBURY, N. Y.

SCALE: 1"=200'
VERTICAL SCALE: 1"=200'
1000' GRID BASED ON NAD 83 DATUM
DATE OF PRINTING: 10/1/2011

STATE OF VERMONT DEPARTMENT OF HIGHWAYS
NORWICH
VT. RD. 100, 1-4
SHEET NO. 6 OF 41 SHEETS