



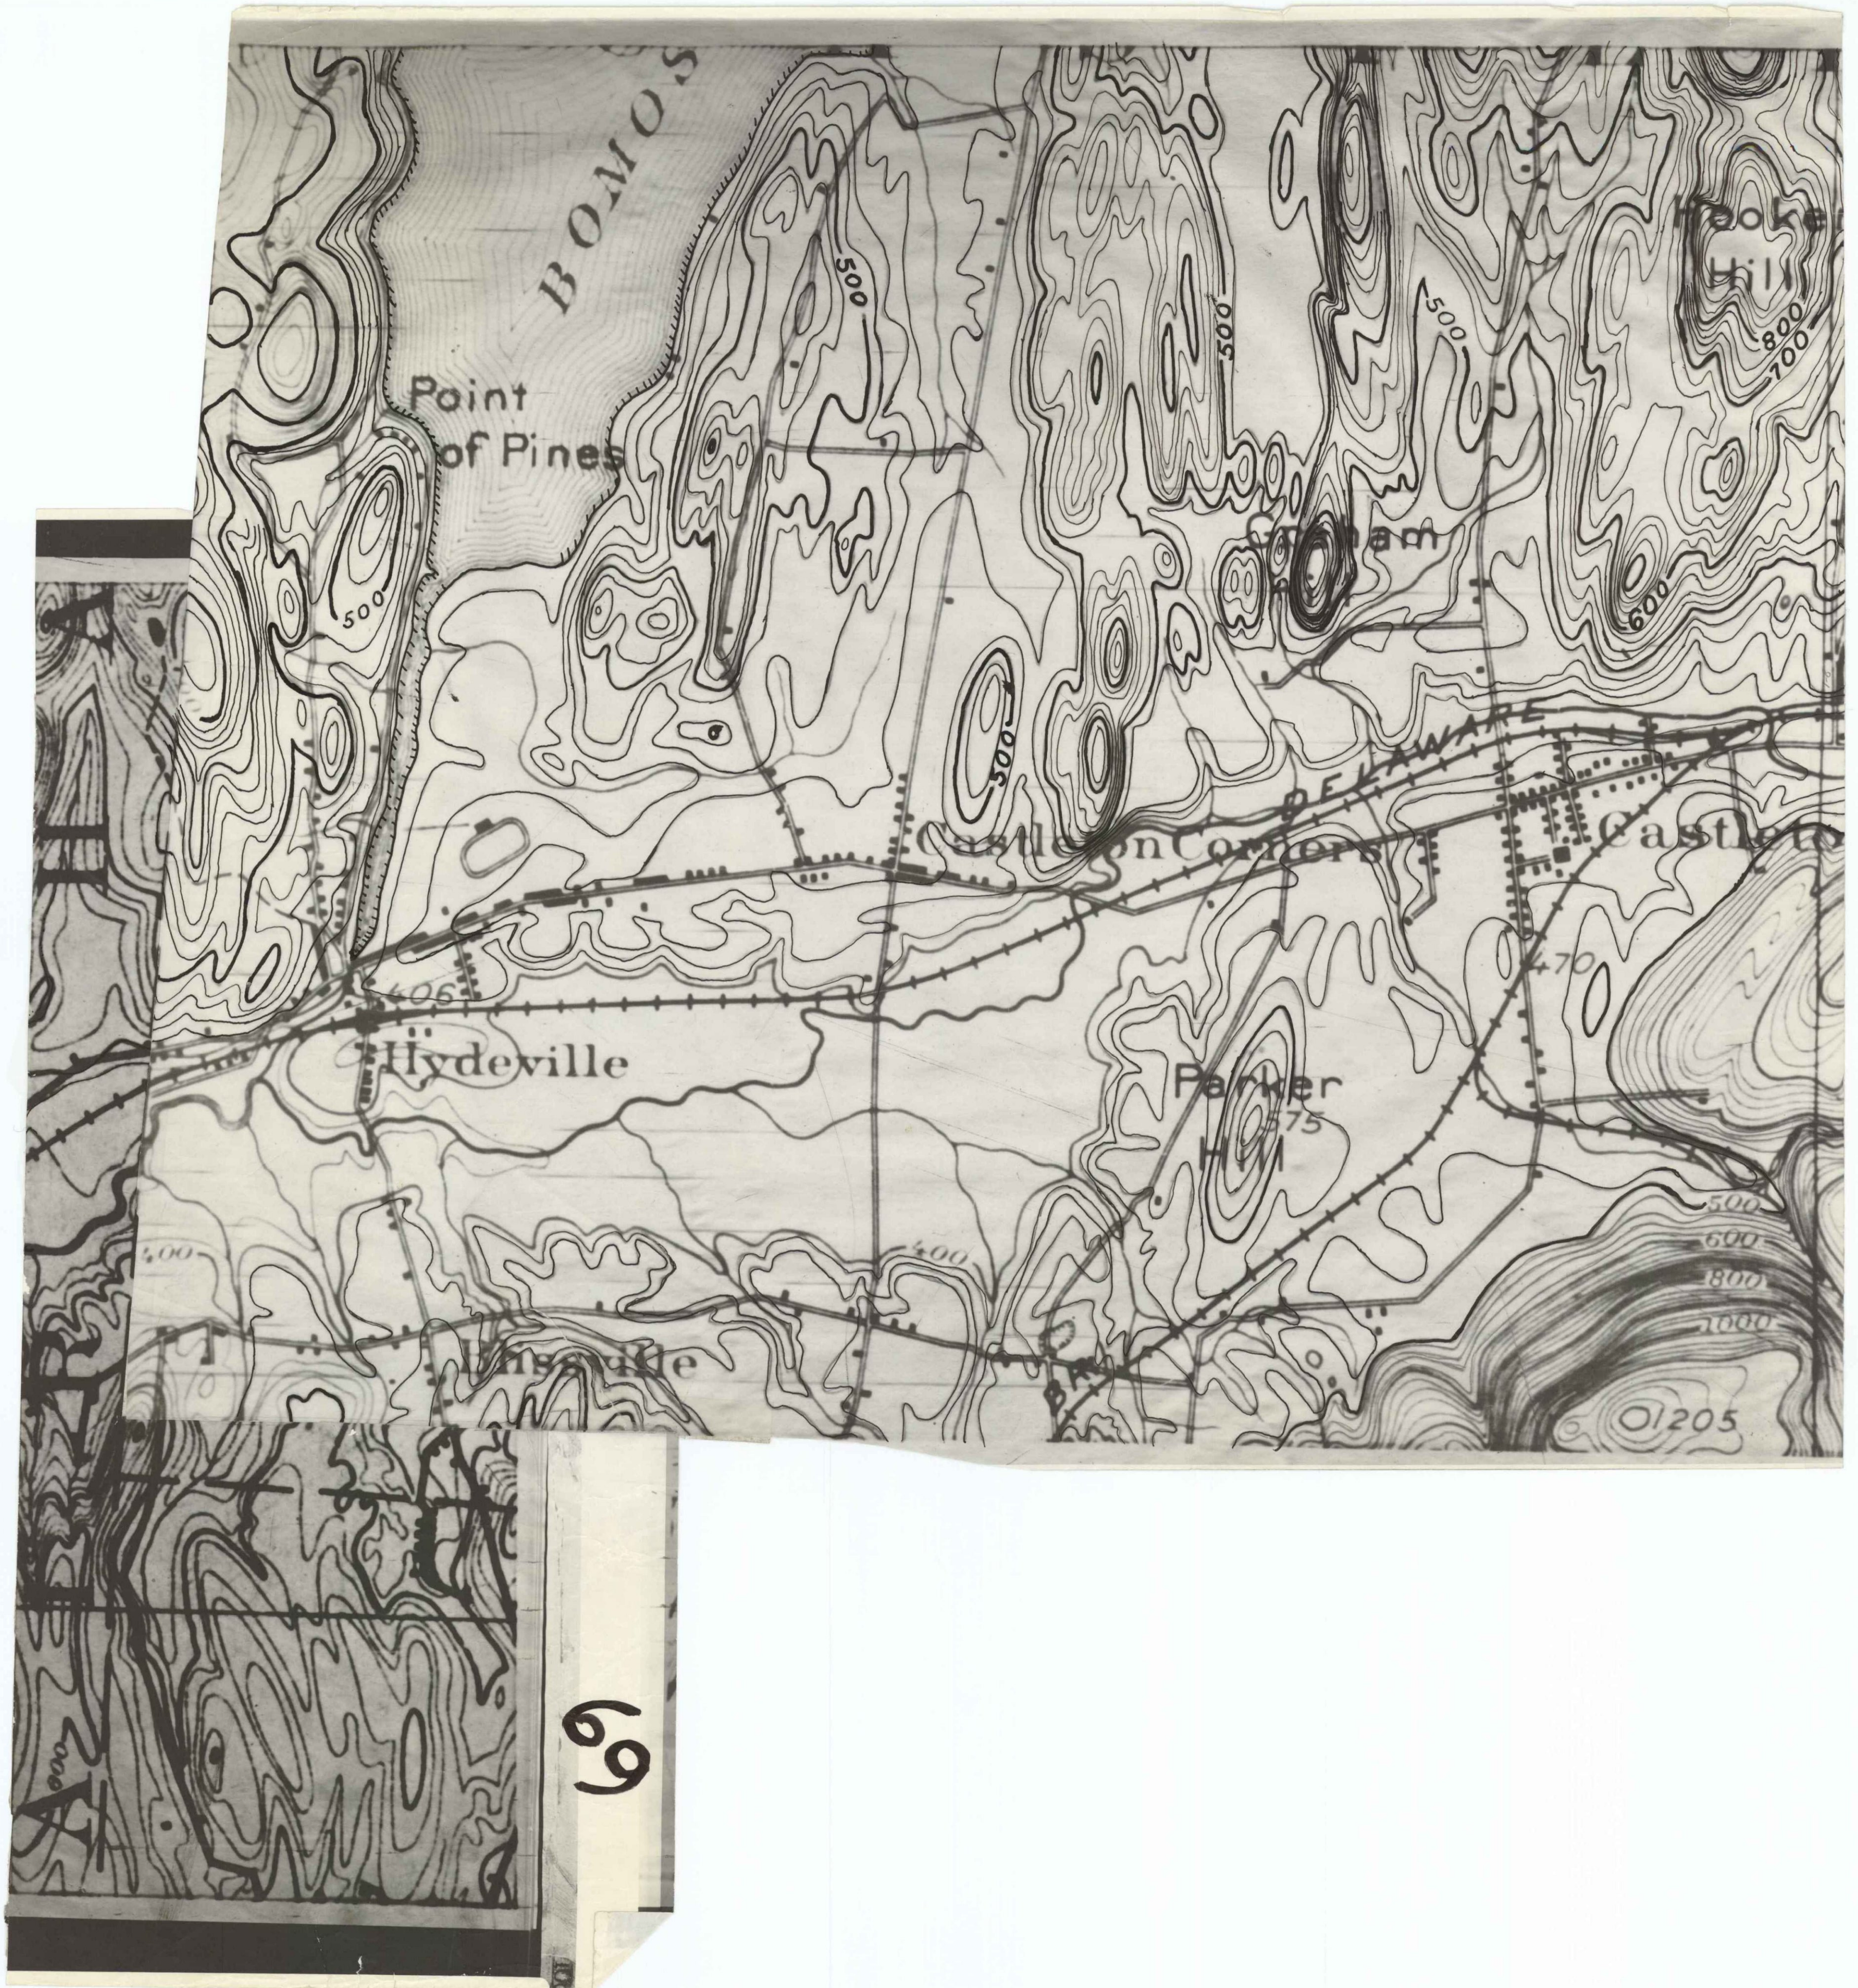

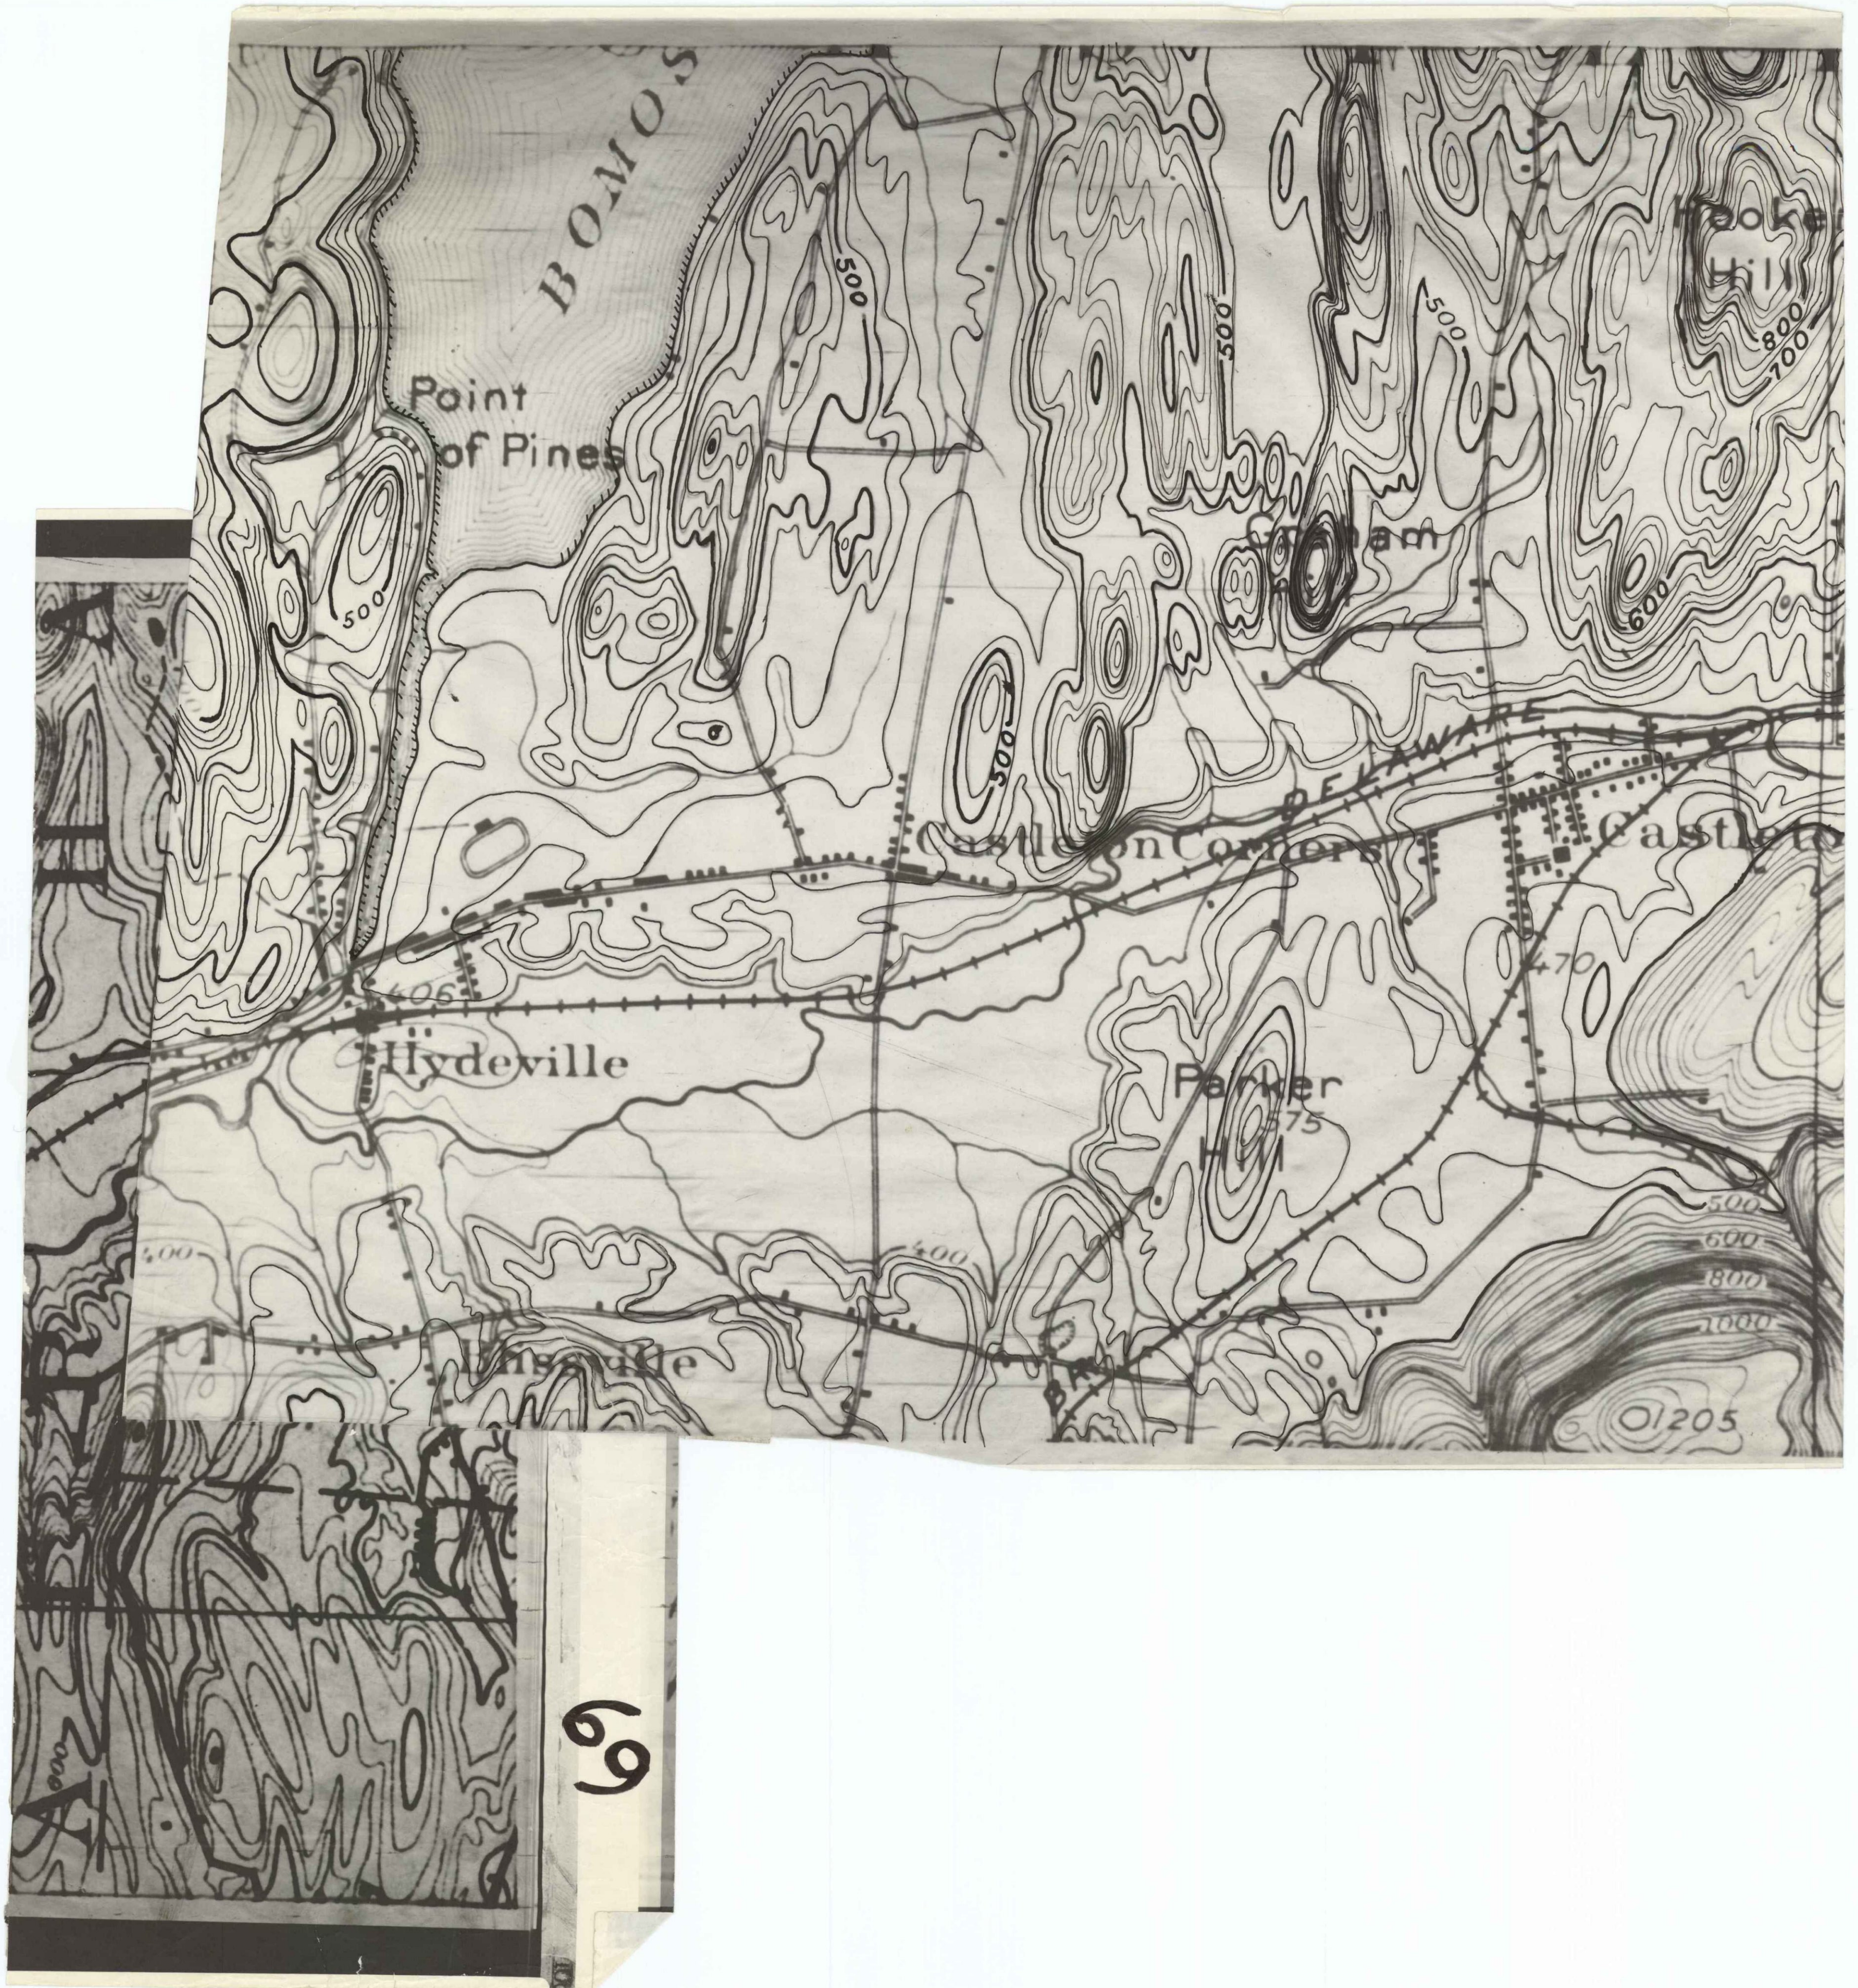

BOMOS

Point of Pines

Hooker Hill

Stam

Castle on Corners


Castle


Hydeville

Parker


Wilmington

66

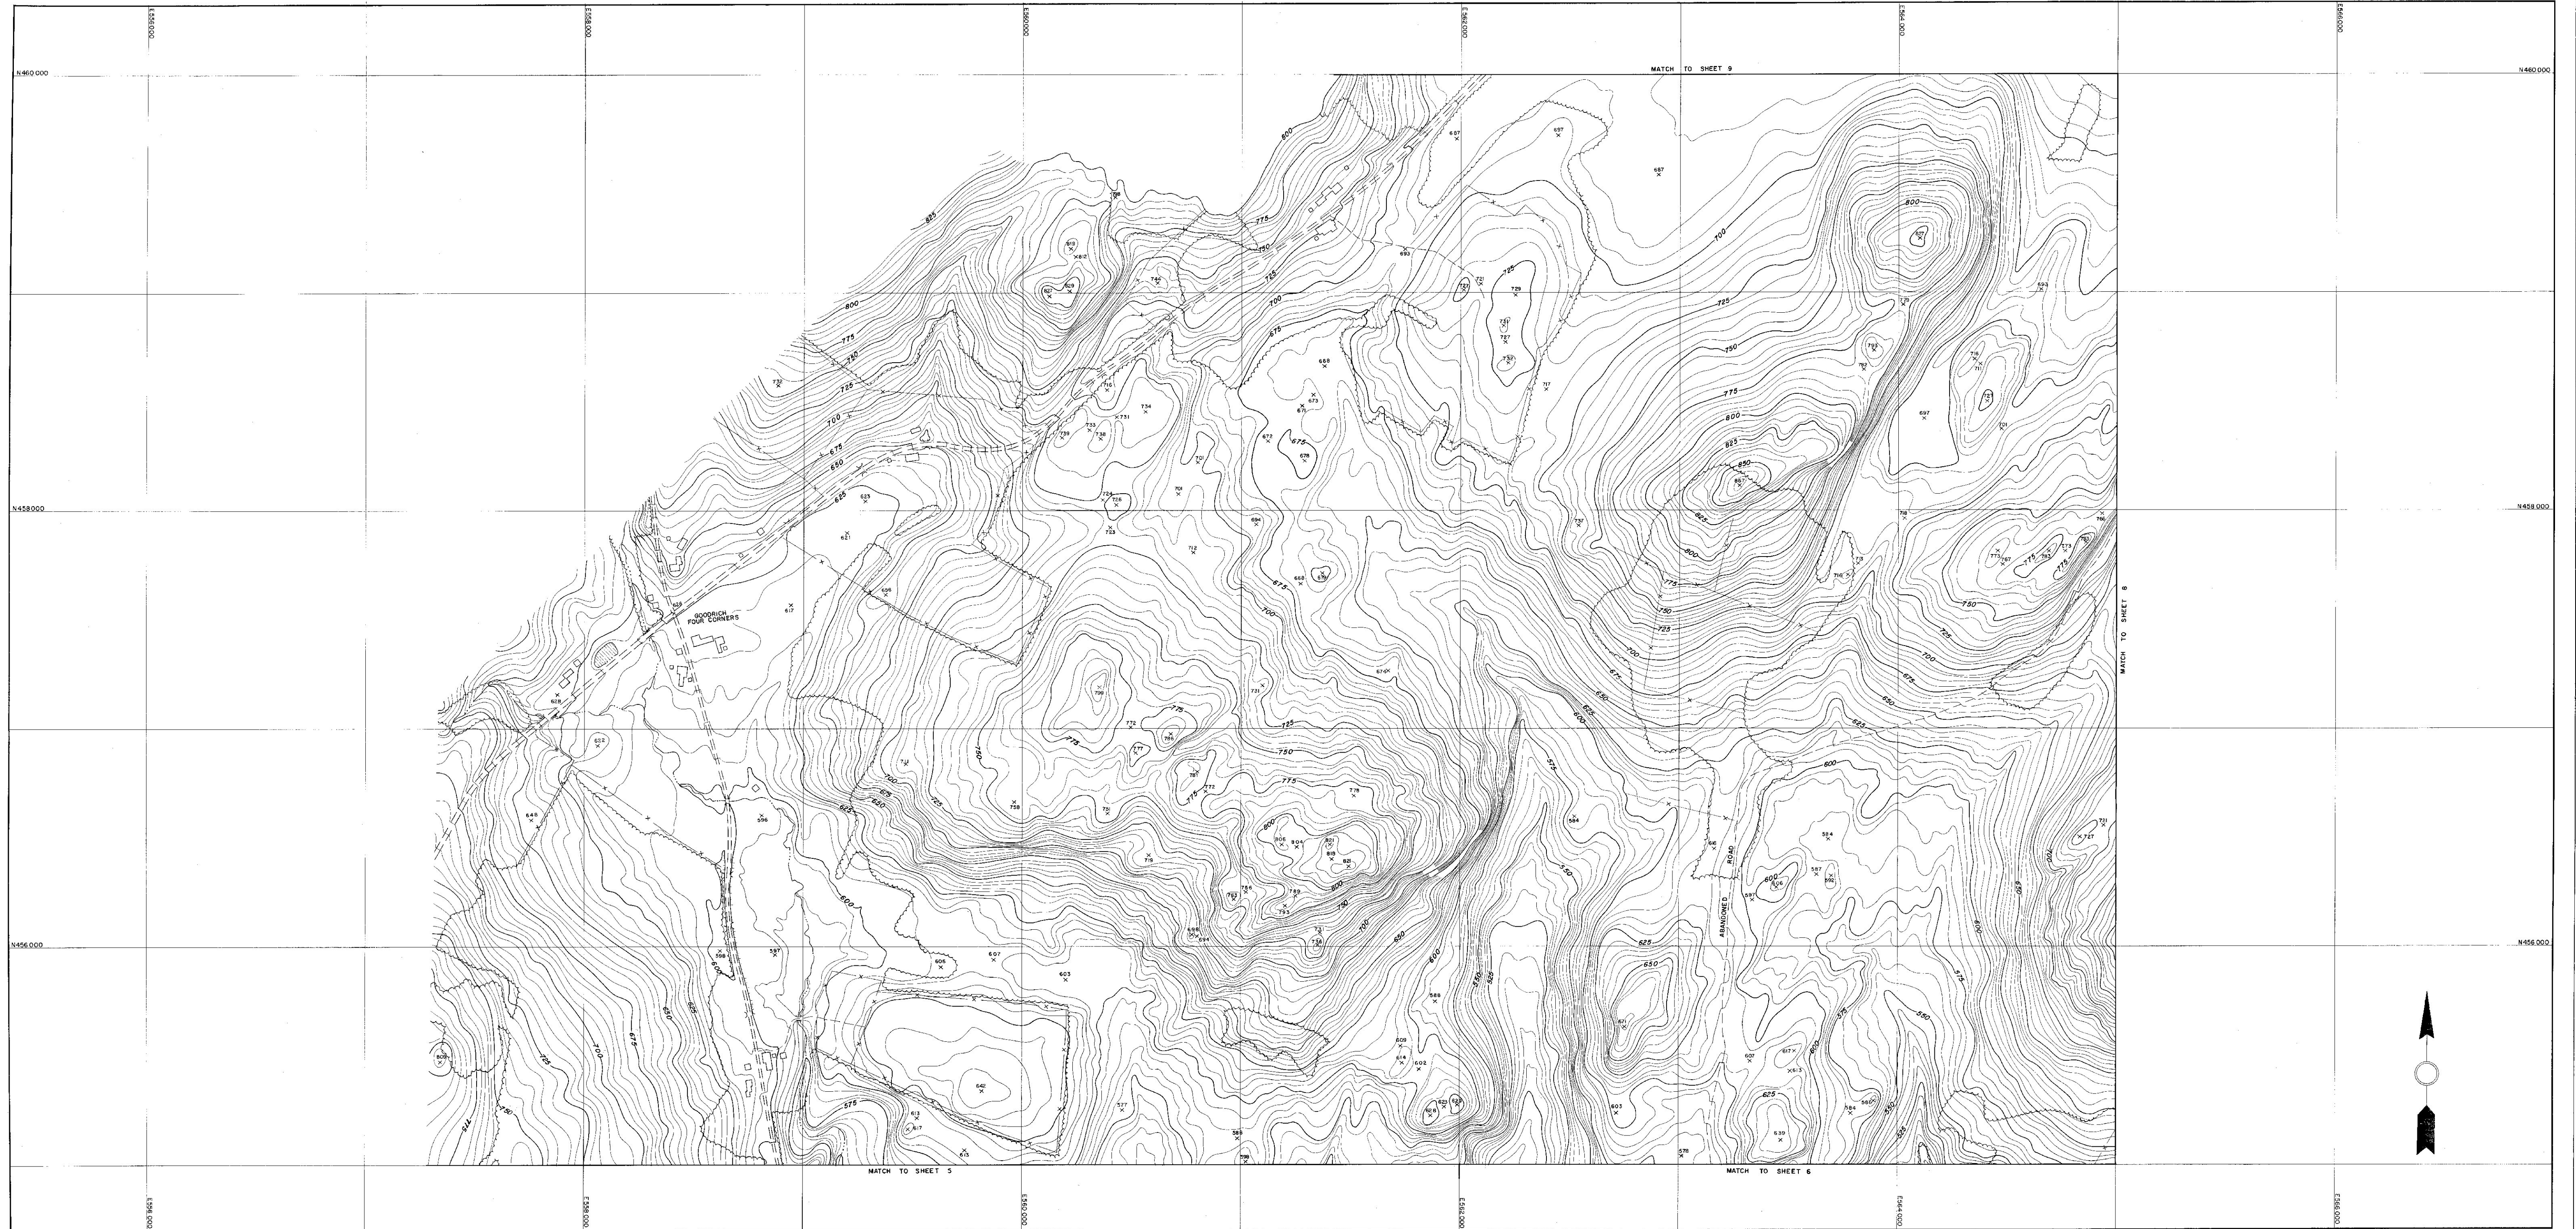

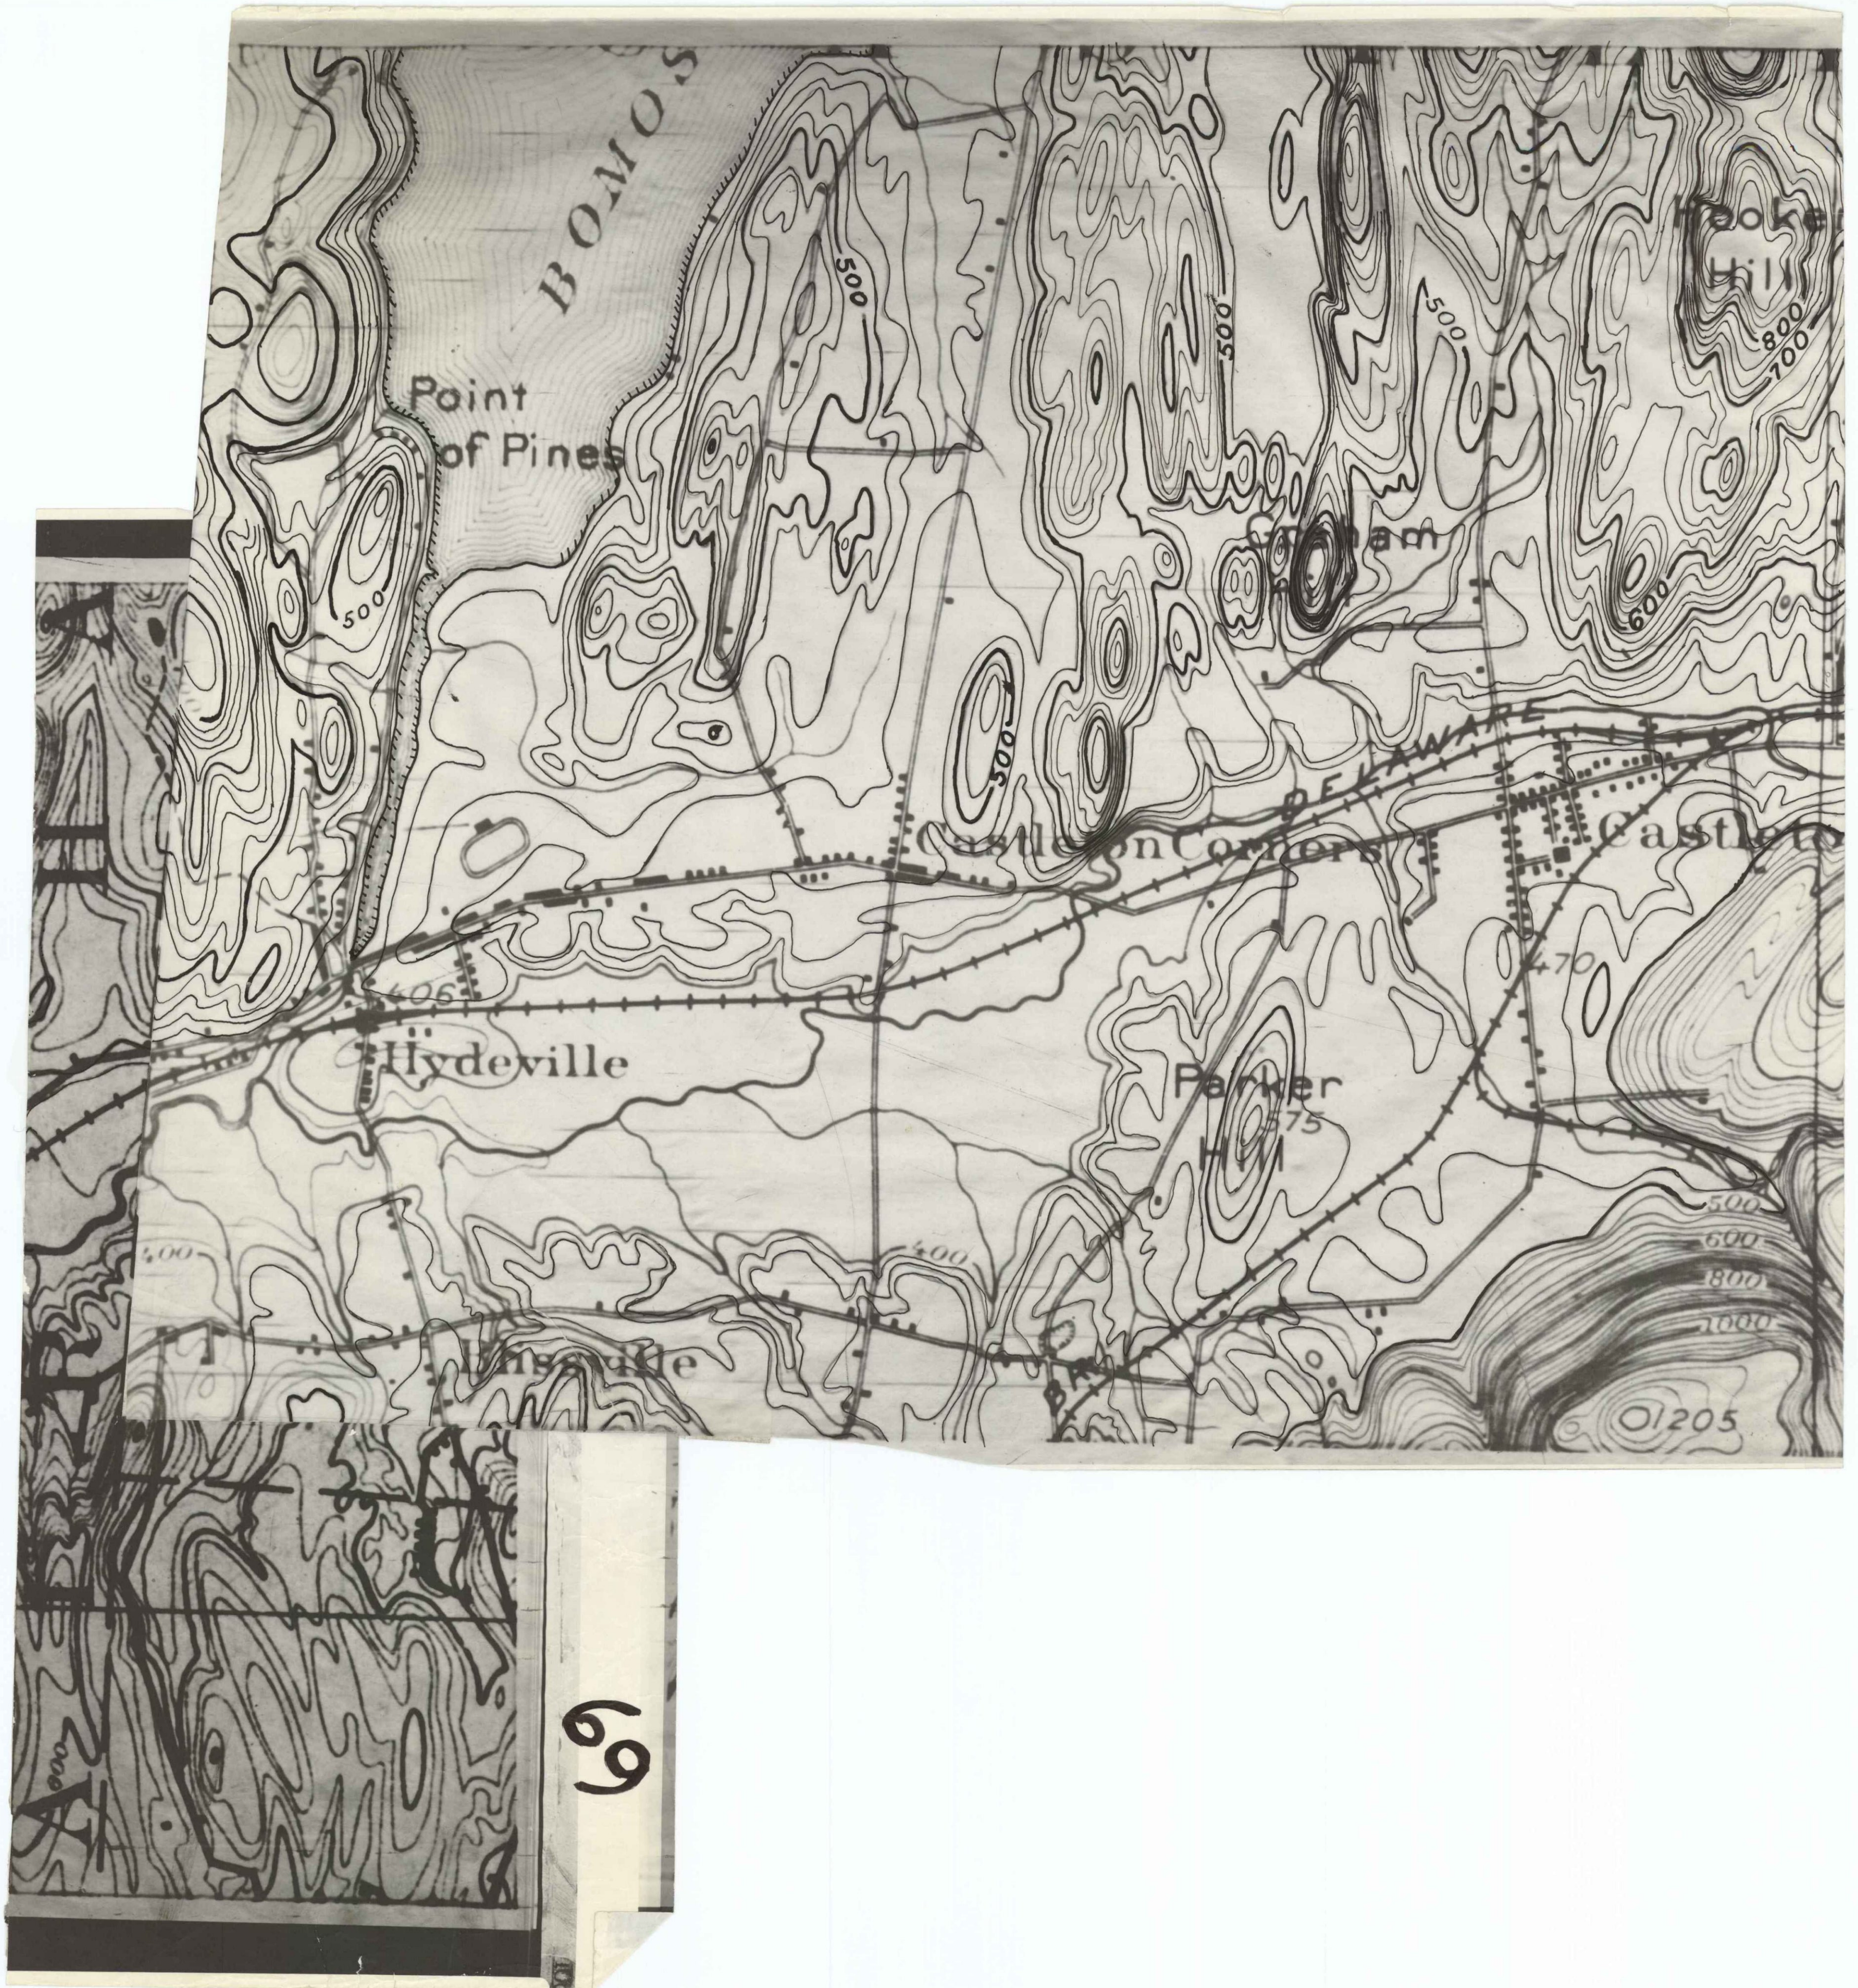

6

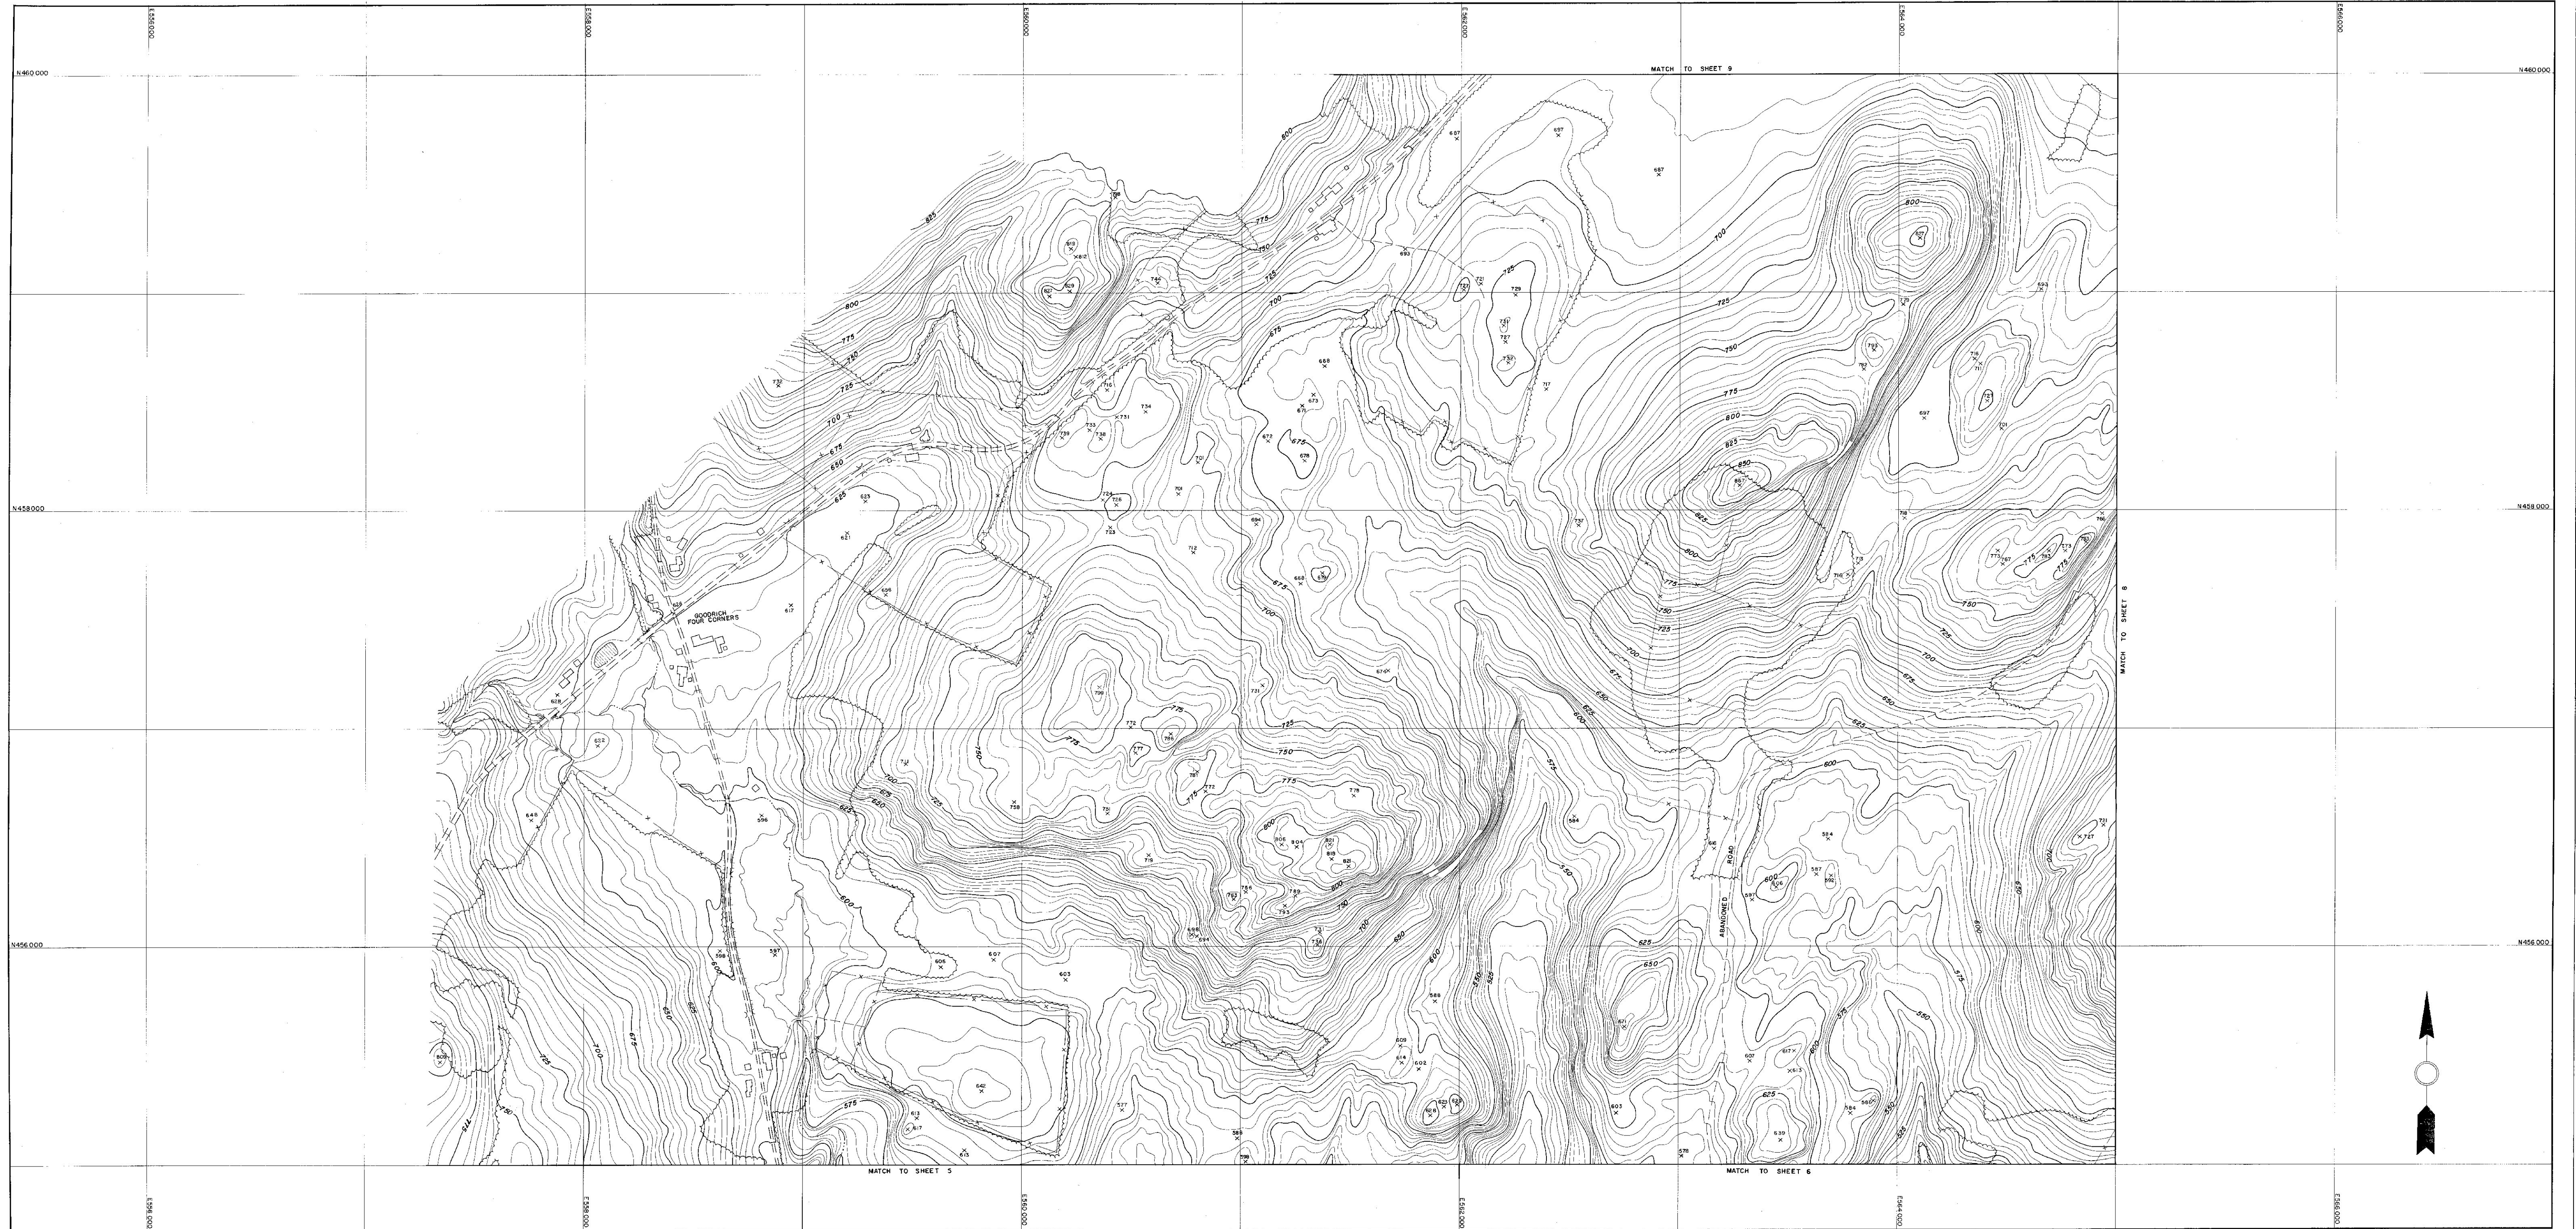

TOPOGRAPHY COMPILED BY PHOTOGRAMMETRIC METHODS
SARGENT-WESTER - CROENHAW AND POLLEY
ARCHITECT-ENGINEER ASSOCIATES
WATERTOWN, N.Y. MASSENA, N.Y.

SCALE 1"=200'
CONTOUR INTERVAL FIVE FEET
VERTICAL DATUM IS MEAN SEA LEVEL
1000' GRID BASED ON VERMONT STATE PLANE COORDINATE SYSTEM
DATE OF PHOTOGRAPHY
MARCH 1957

STATE OF VERMONT DEPARTMENT OF HIGHWAYS
NORWICH
69 VT. HD. NO. 1-58
SHEET NO. 7 OF 41 SHEETS

