

10

W

Concord

Scale 1"=1000'



Concord
Concord

10


W

Concord

Scale 1"=1000'



Concord
Concord

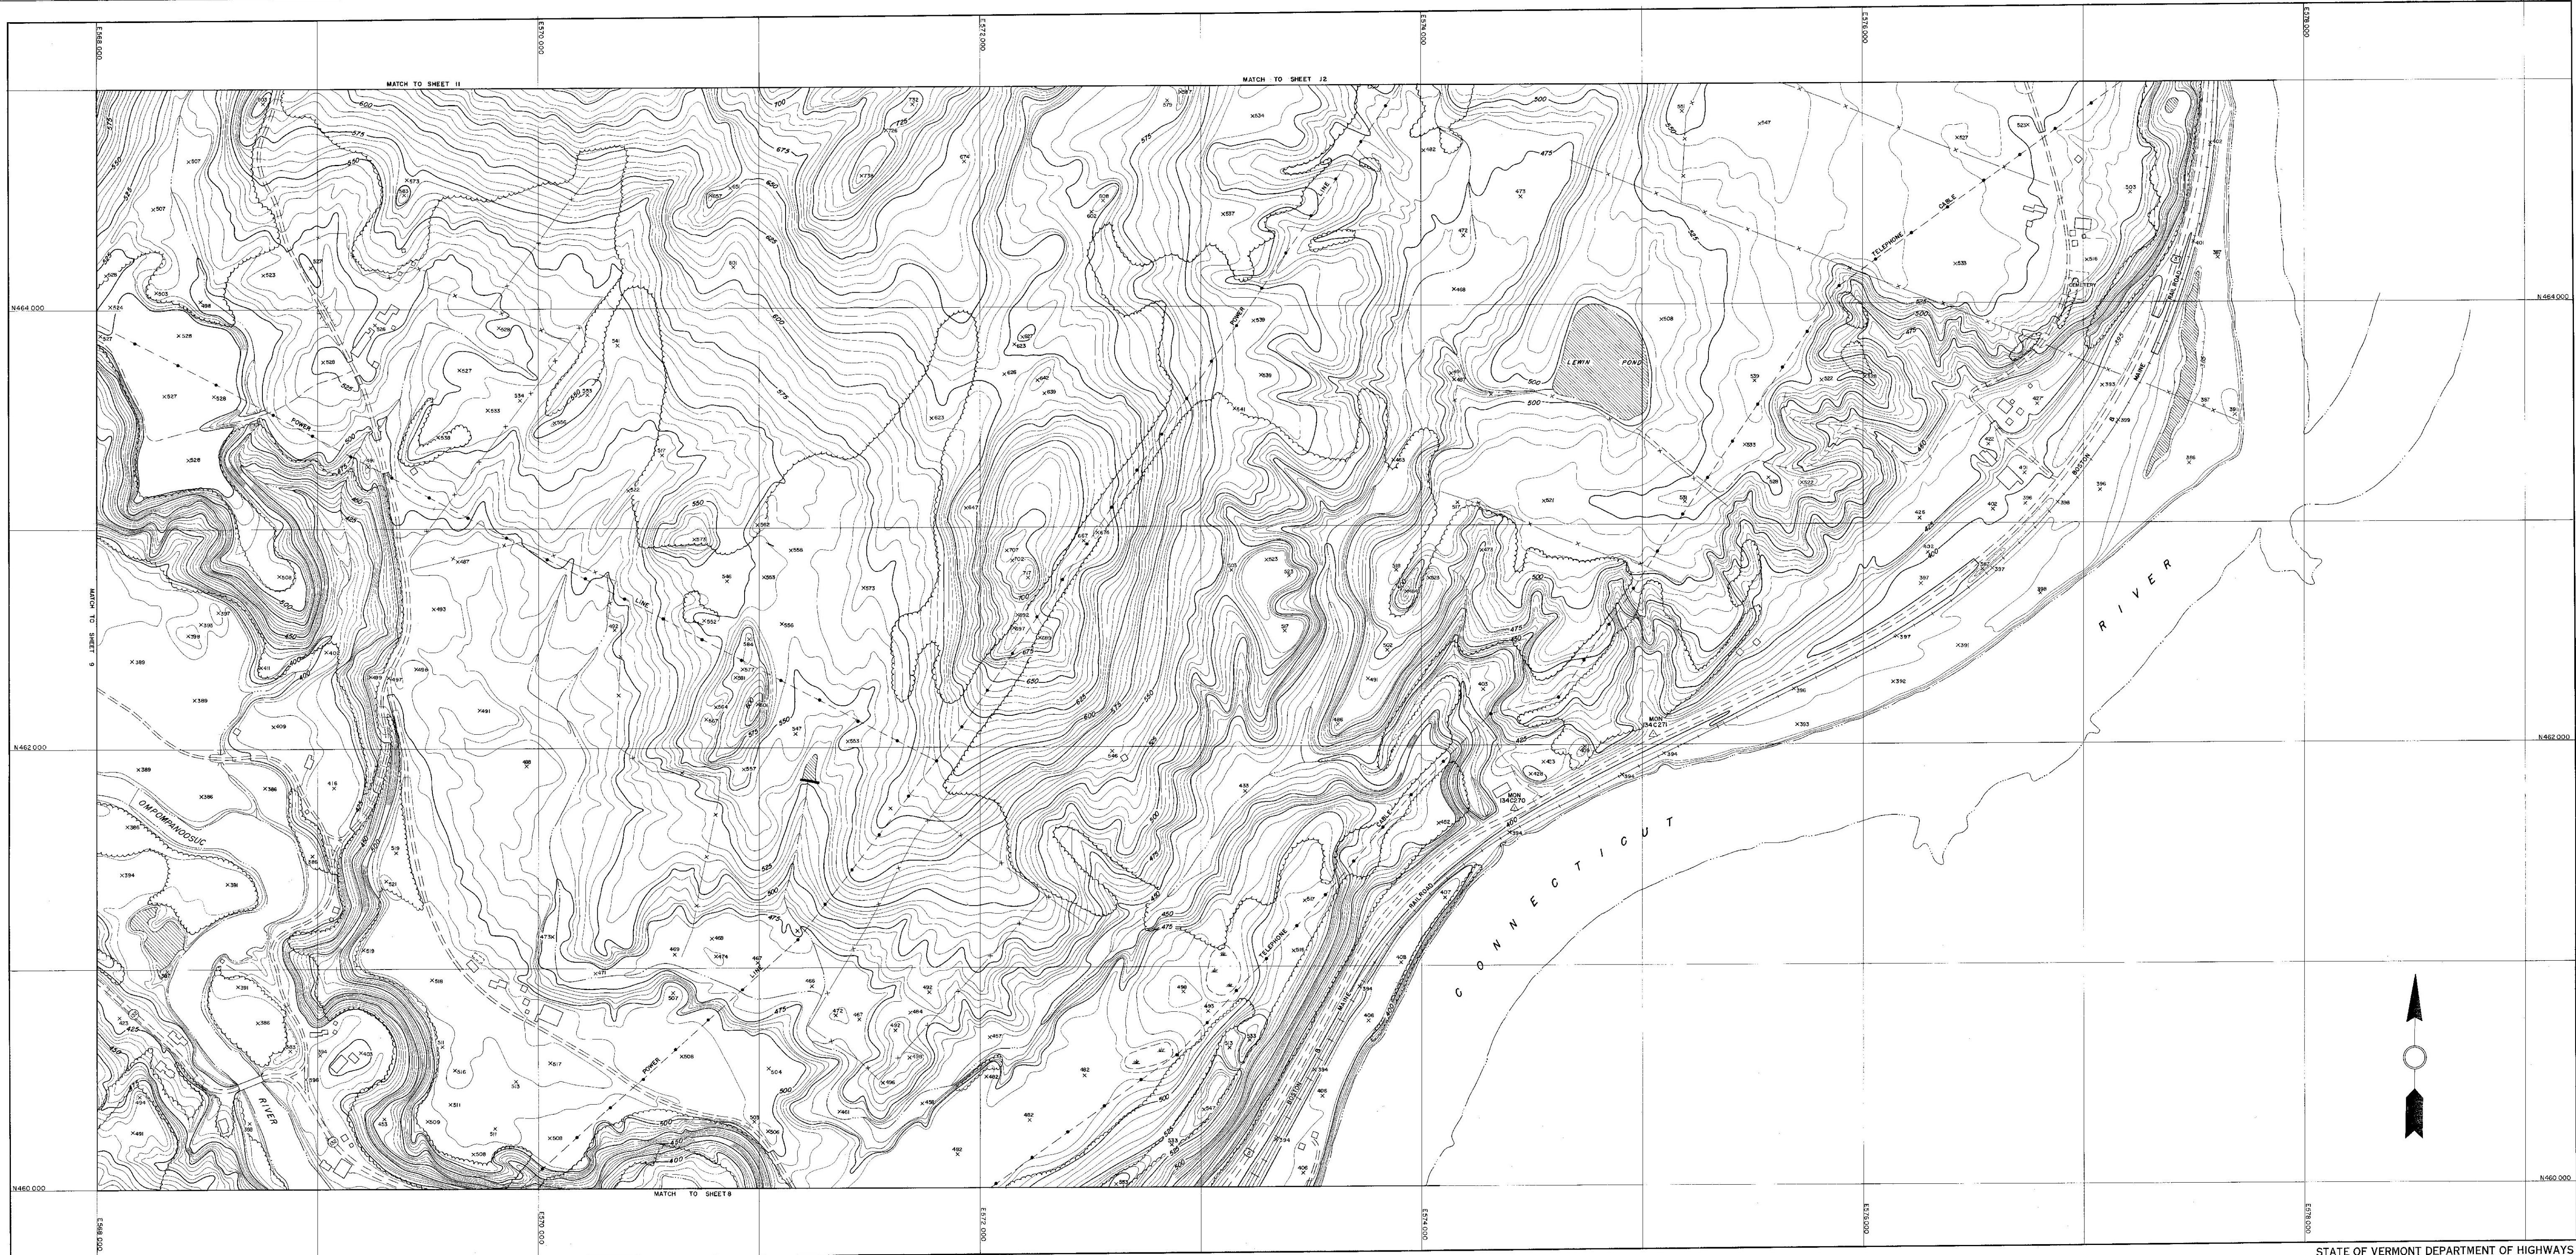

TOPOGRAPHY COMPILED BY PHOTOGRAMMETRIC METHODS
SARGENT-WEBSTER-CRENSHAW AND FOLLEY
ARCHITECT-ENGINEER ASSOCIATES
WATER TOWN, N. Y. MASSENA, N. Y.

SCALE 1"=200'
CONTOUR INTERVAL FIVE FEET
VERTICAL DATUM IS MEAN SEA LEVEL
1000' GRID BASED ON VERMONT STATE PLANE COORDINATE SYSTEM
DATE OF PHOTOGRAPHY MARCH 1957

STATE OF VERMONT DEPARTMENT OF HIGHWAYS
NORWICH-THETFORD
VT. H.D. NO. 1-68
SHEET NO. 10 OF 41 SHEETS