


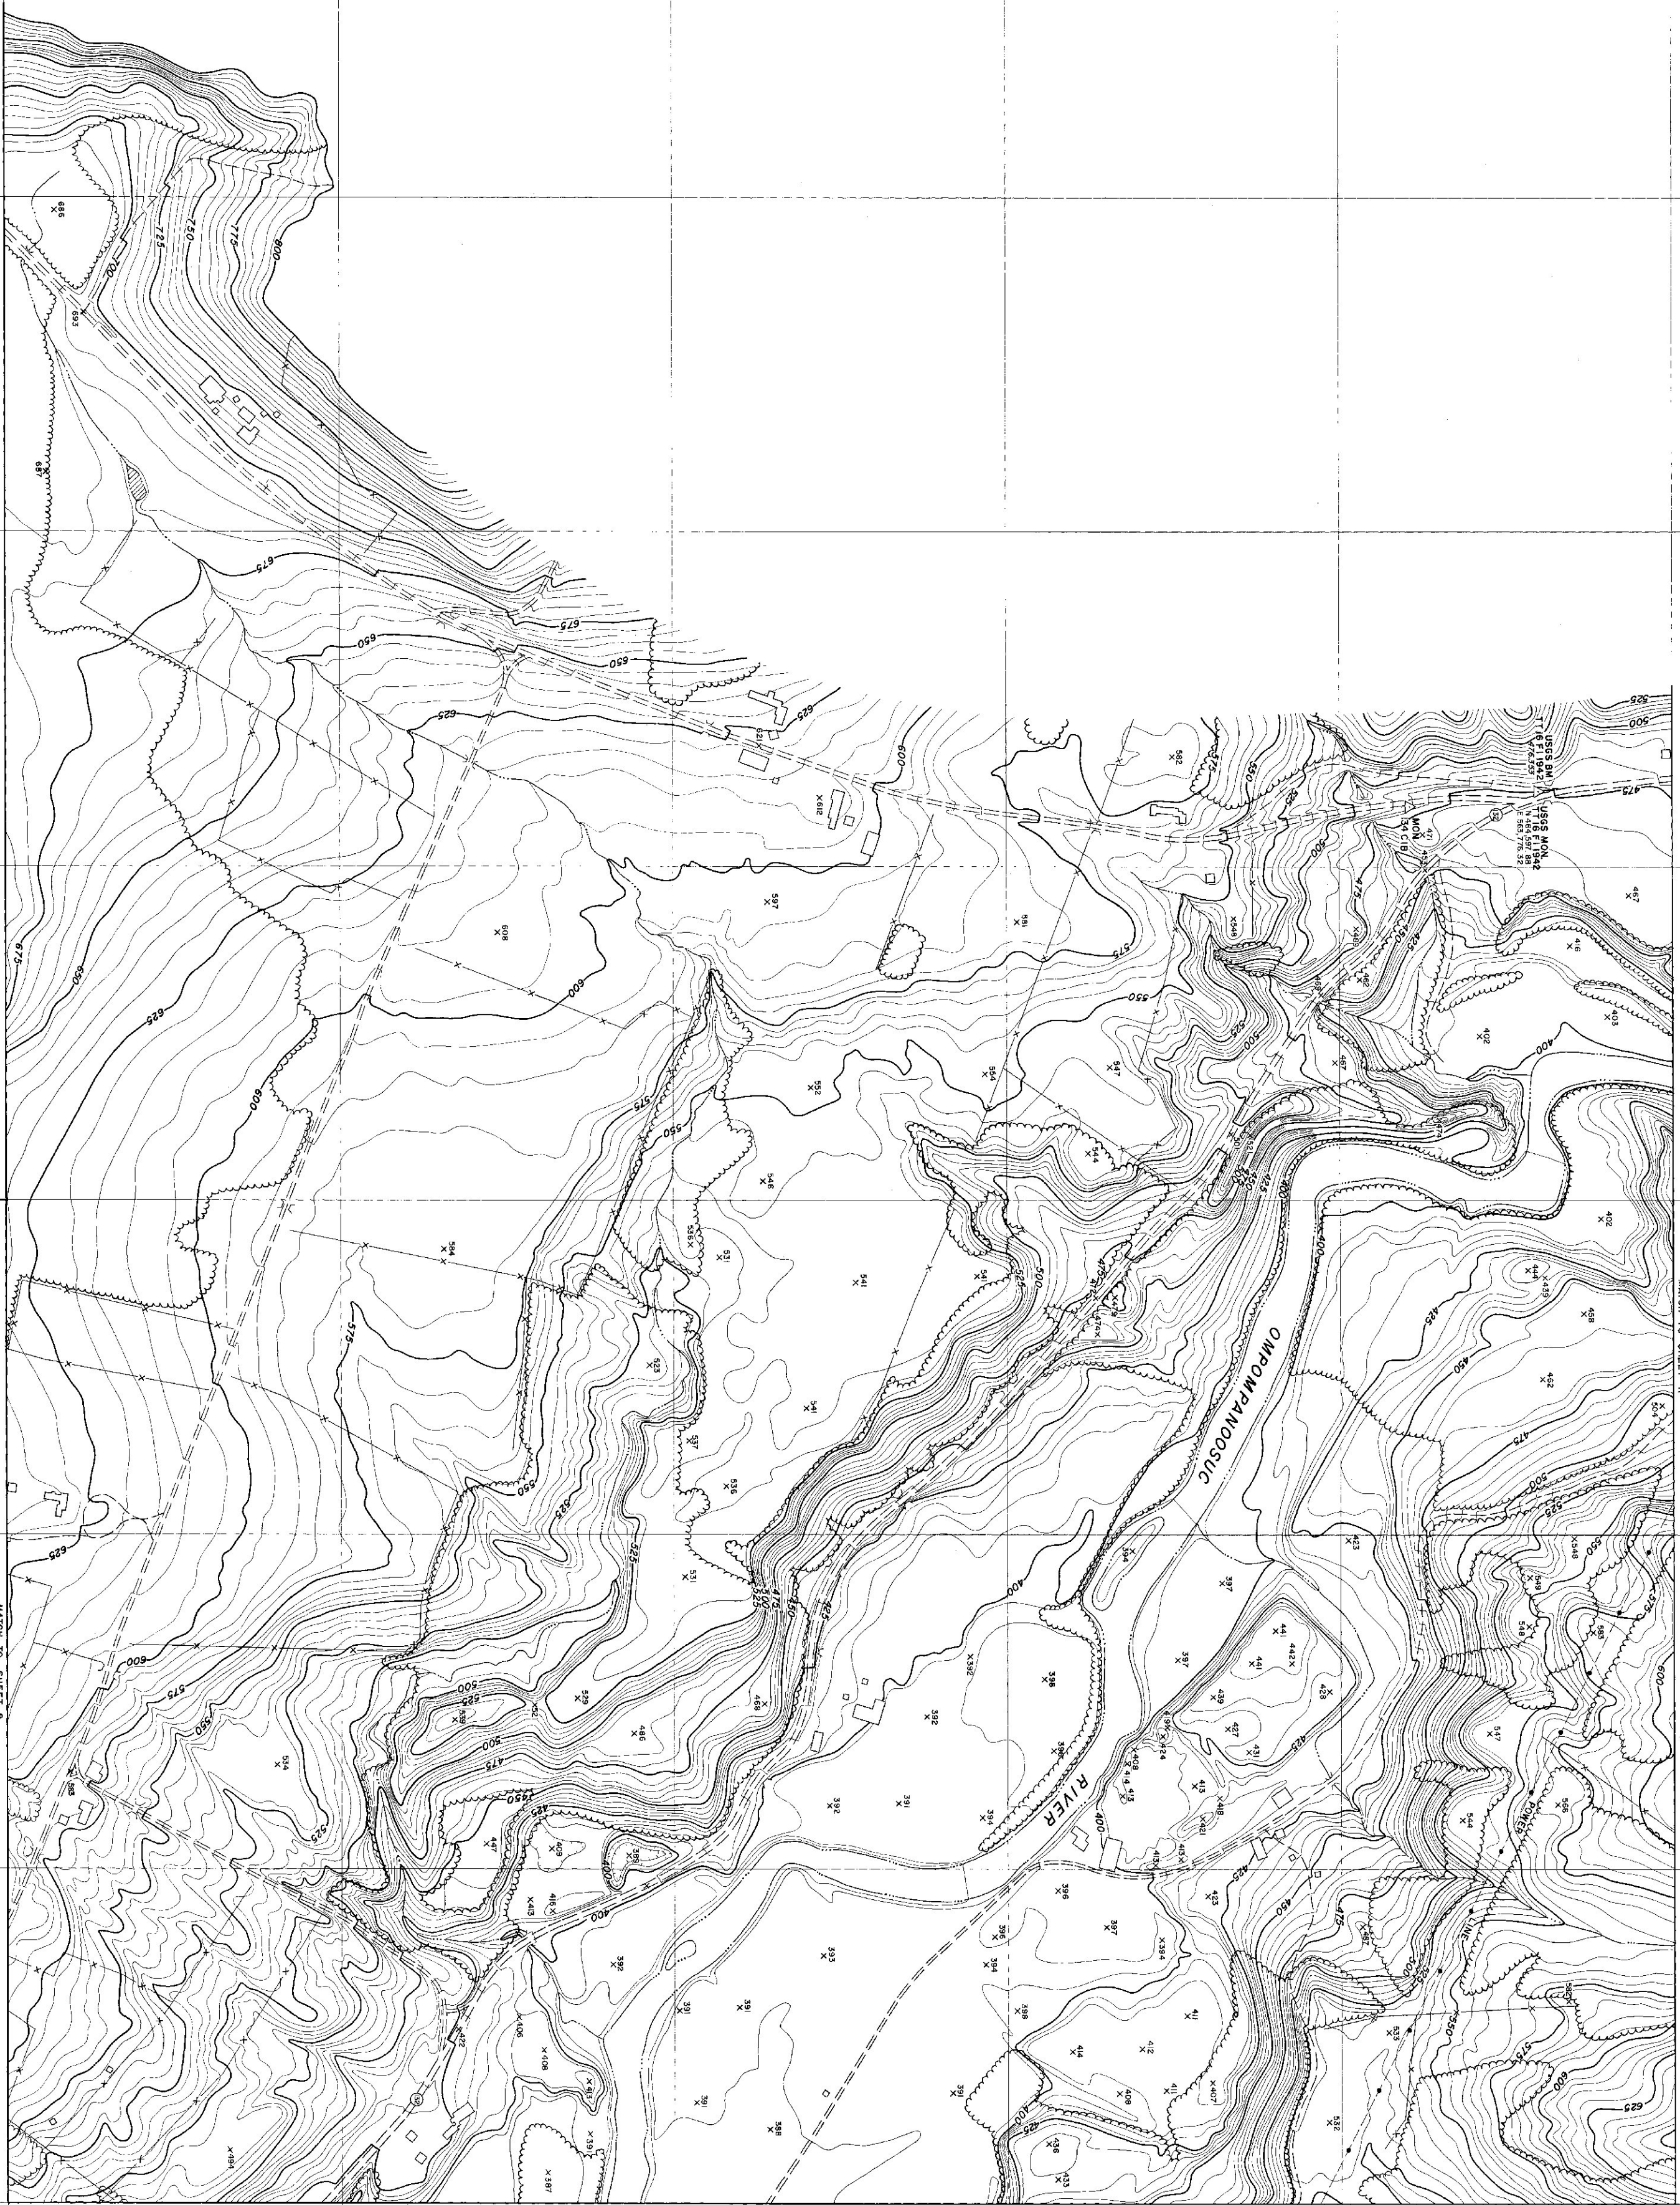

STATE OF VERMONT DEPARTMENT OF HIGHWAYS
NORWICH
17 HQ 408, 1-6-7
SHEET NO. 9 OF 41 SHEETS

TOPOGRAPHIC COMPILED BY PHOTOGRAPHIC METHODS
FROM AERIAL PHOTOGRAPHS
AND FIELD SURVEYS
ARCHITECT-ENGINEER ASSOCIATES
MASSACHUSETTS
WATERTOWN, N.Y.

17 HQ 408, 1-6-7