



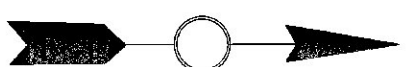

APPROXIMATE LOCATION

SCALE 1:25,000
CONTOUR INTERVAL 20 FEET
1946

1" = 1/2 mi.
No. 2 - made from original
72

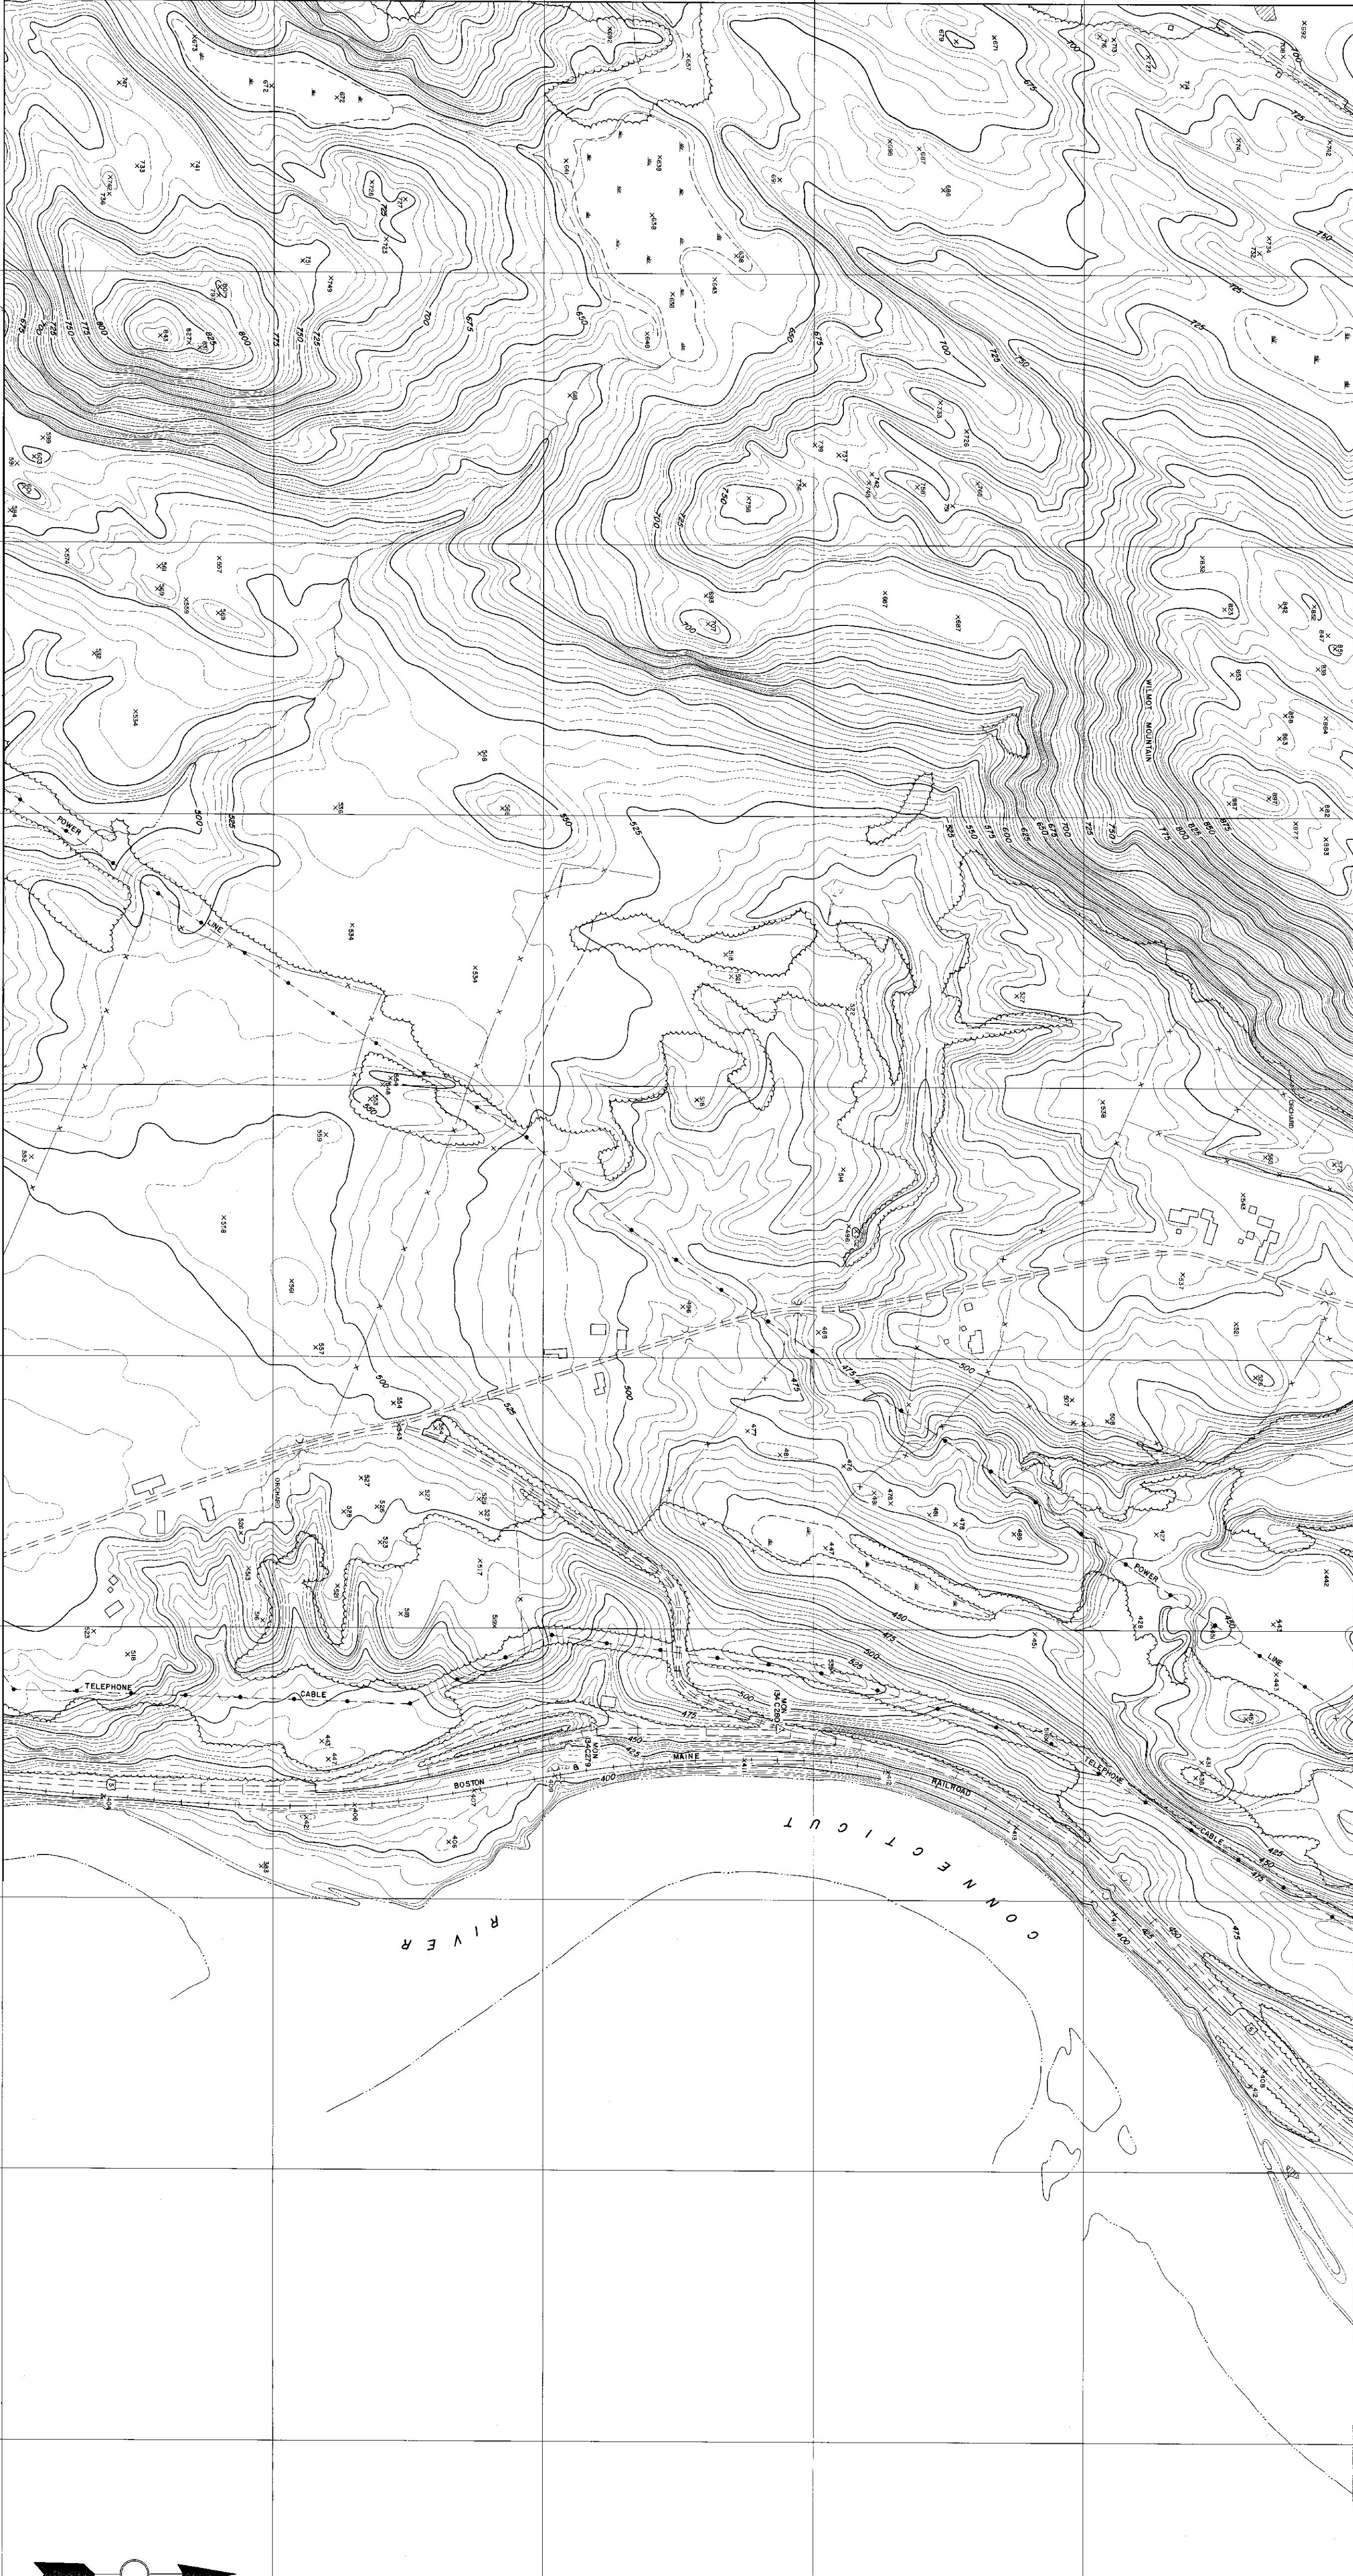


SCALE 1"=200'
VERTICAL SCALE
1"=100'
1000' GRID BASED ON NAD 83 DATUM
NAD 83

72


STATE OF VERMONT DEPARTMENT OF HIGHWAYS
NORWICH-THE FORD
SHEET NO. 12 OF 41 SHEETS

TOPOGRAPHIC CONTROLS BY PHOTOGRAMMETRIC METHODS
SURVEYED-WINTER-1969/70
ARCHITECT-ENGINEER ASSOCIATES
WATERLOO, N.Y.

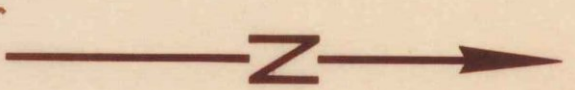

DANVILLE

SCALE 1:31,250

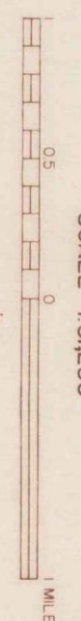

CONTOUR INTERVAL 20 FEET

VERMONT DEPARTMENT OF HIGHWAYS
U.S. BUREAU OF PUBLIC ROADS

NOTE: BASED ON U.S.G.S. TOPOGRAPHIC MAPS

CALEDONIA COUNTY VT. HWY. DISTRICT NO. 10

REVISIONS	
DATE	BY