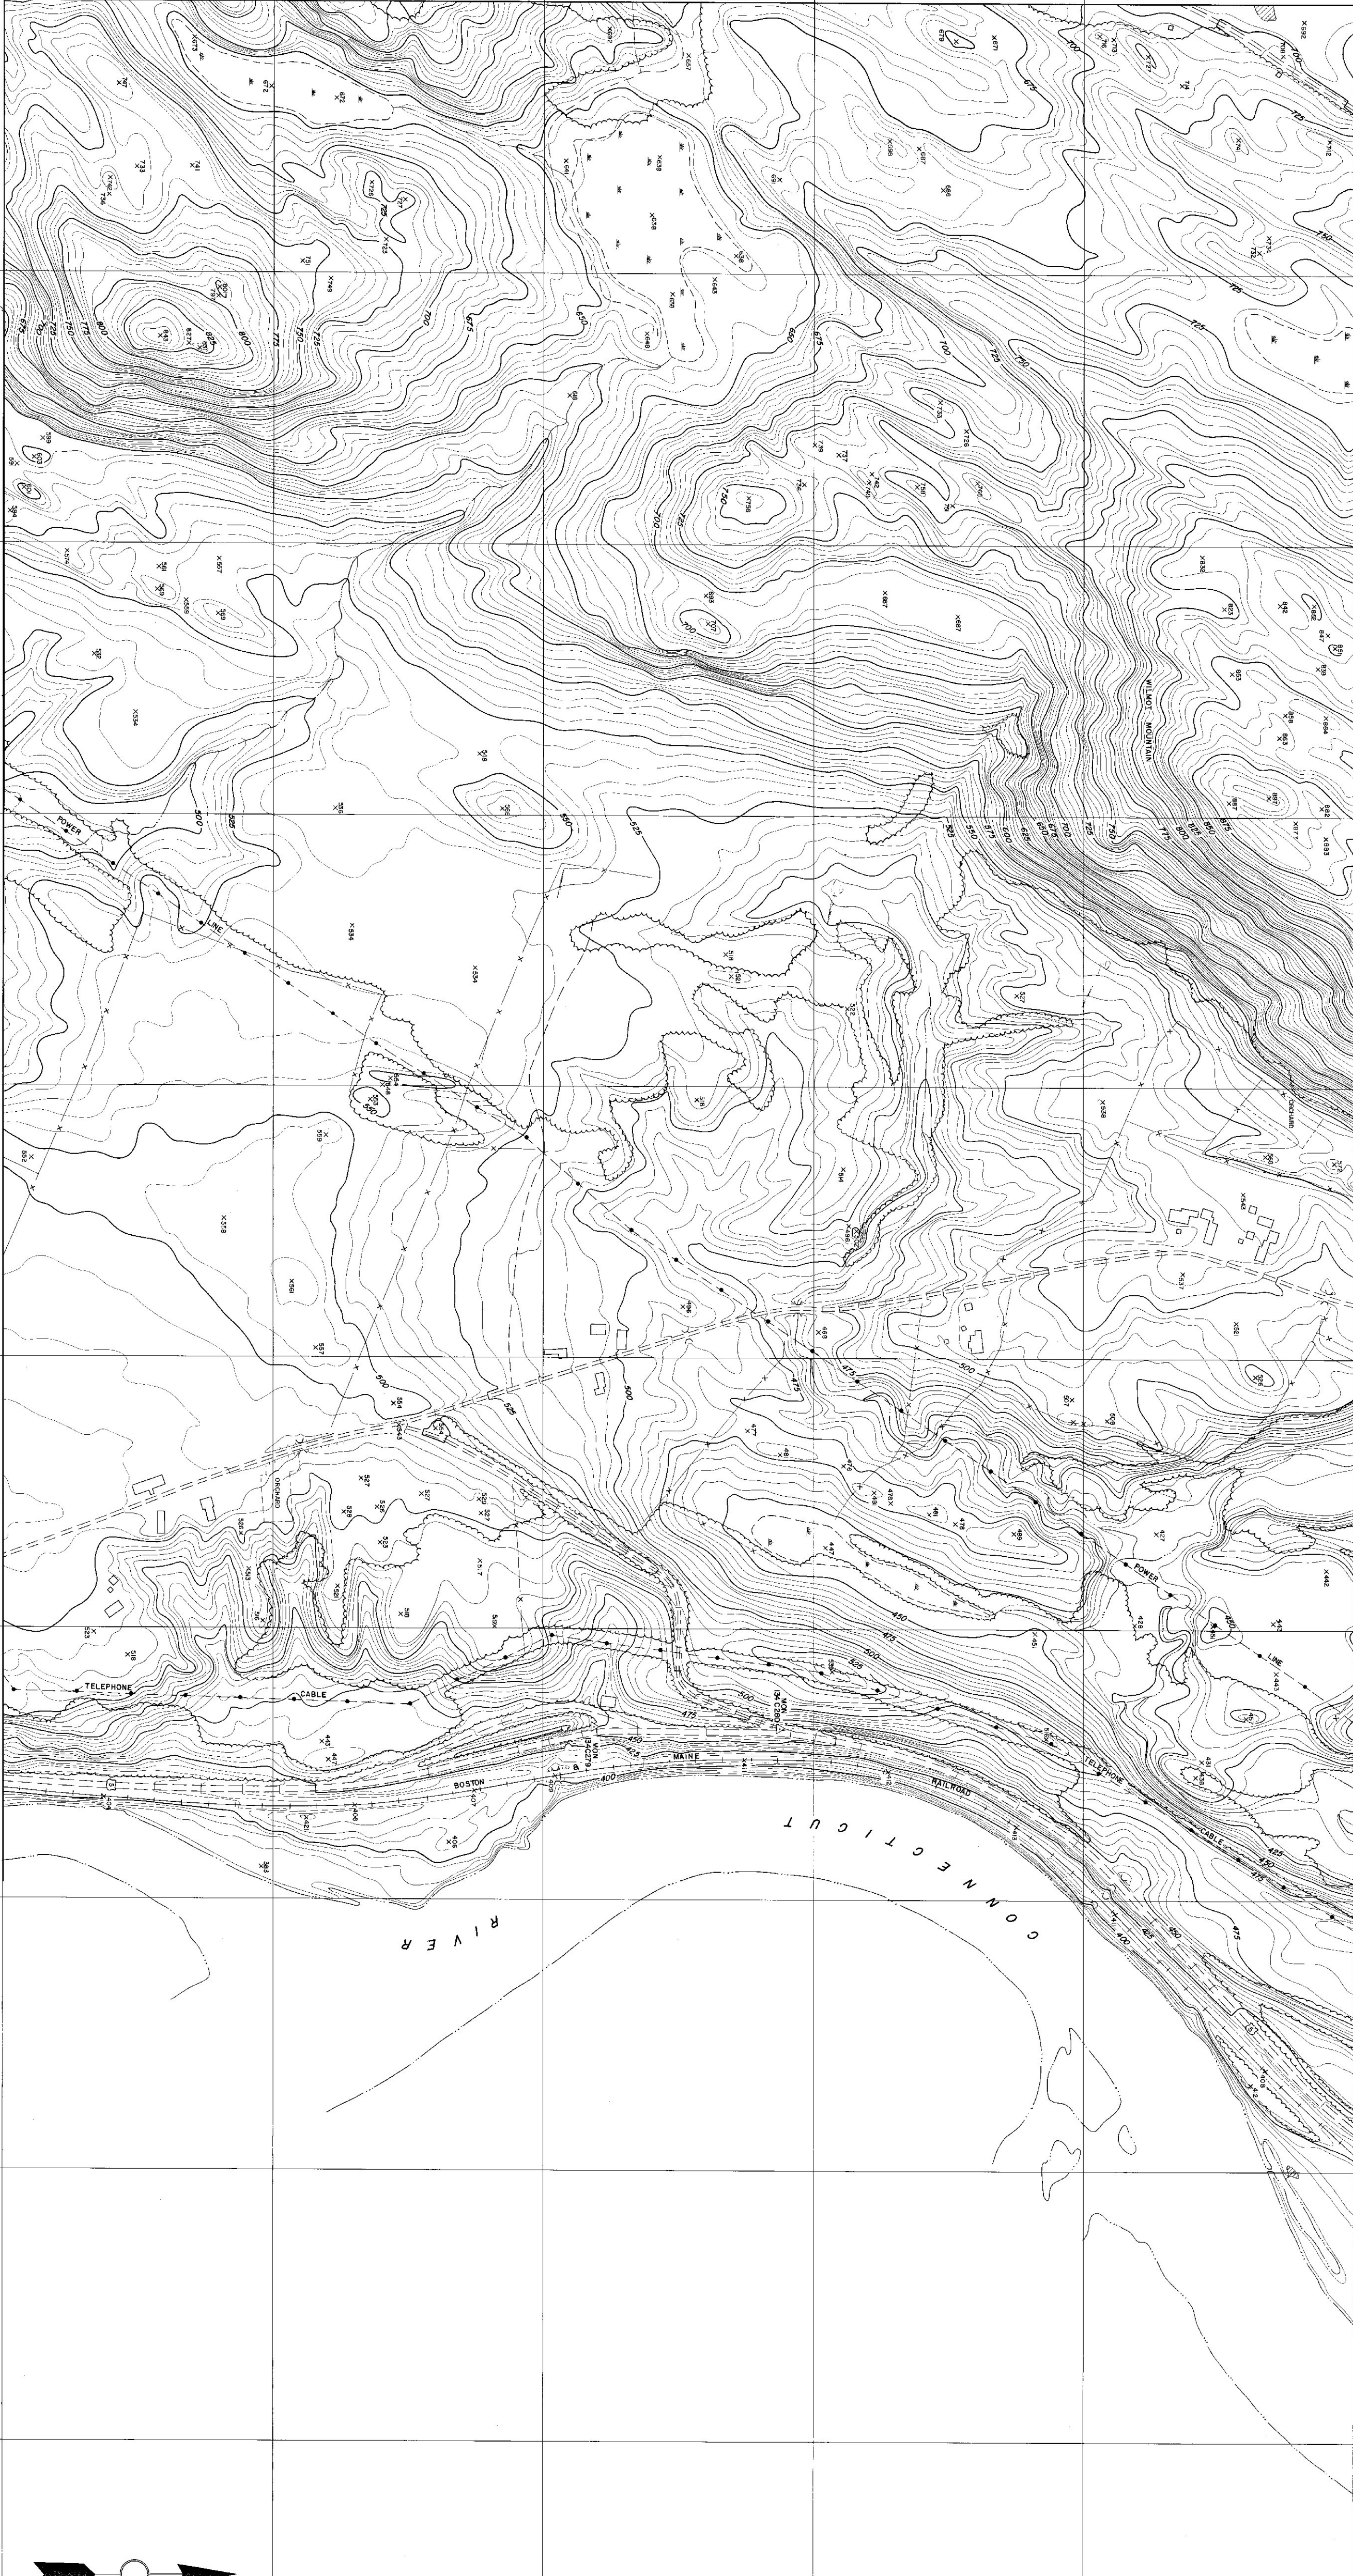


SCALE 1"=200'
VERTICAL SCALE IN FEET
1000' GRID BASED ON NAD 83 DATUM
NAD 83

72

STATE OF VERMONT DEPARTMENT OF HIGHWAYS
NORWICH-THE FORD
SHEET NO. 12 OF 41 SHEETS

TOPOGRAPHIC COMPILED BY PHOTOGRAMMETRIC METHODS
SURVEYED-WINTER-1960
ARCHITECT-ENGINEER ASSOCIATES
WATERLOO, N.Y.