



St. Johnsbury - Lyndon

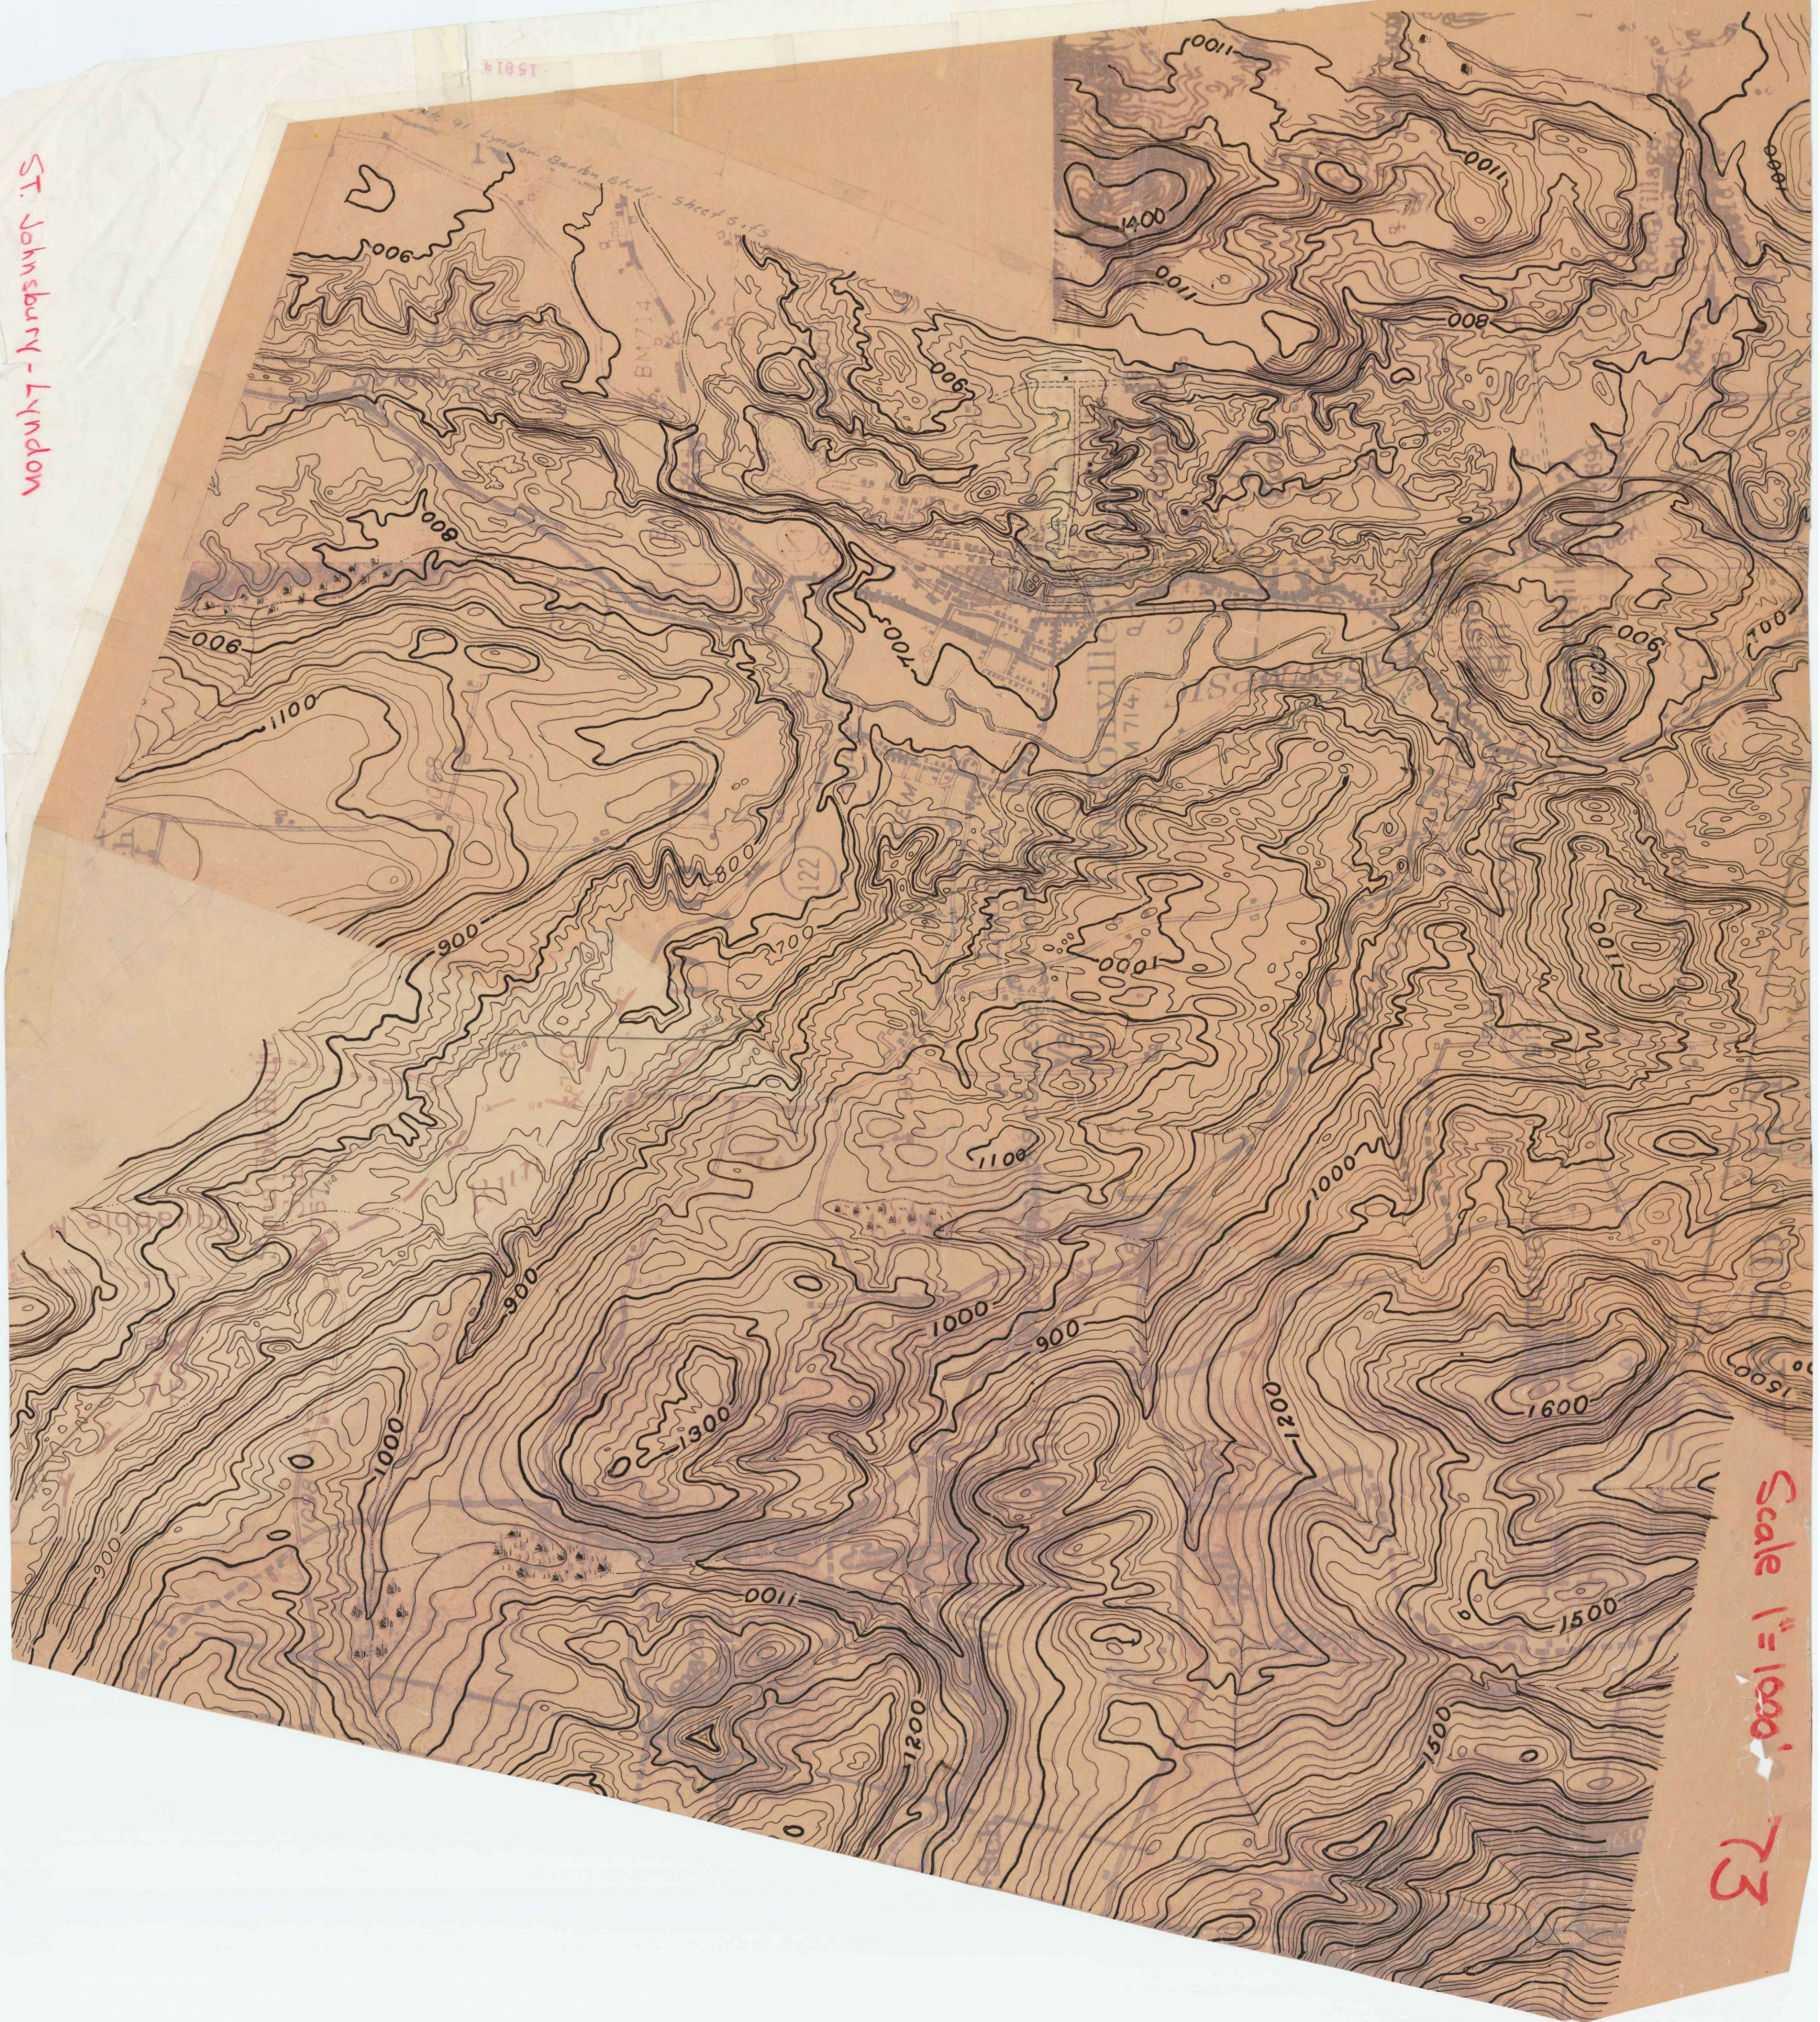

Scale 1" = 1000'
73

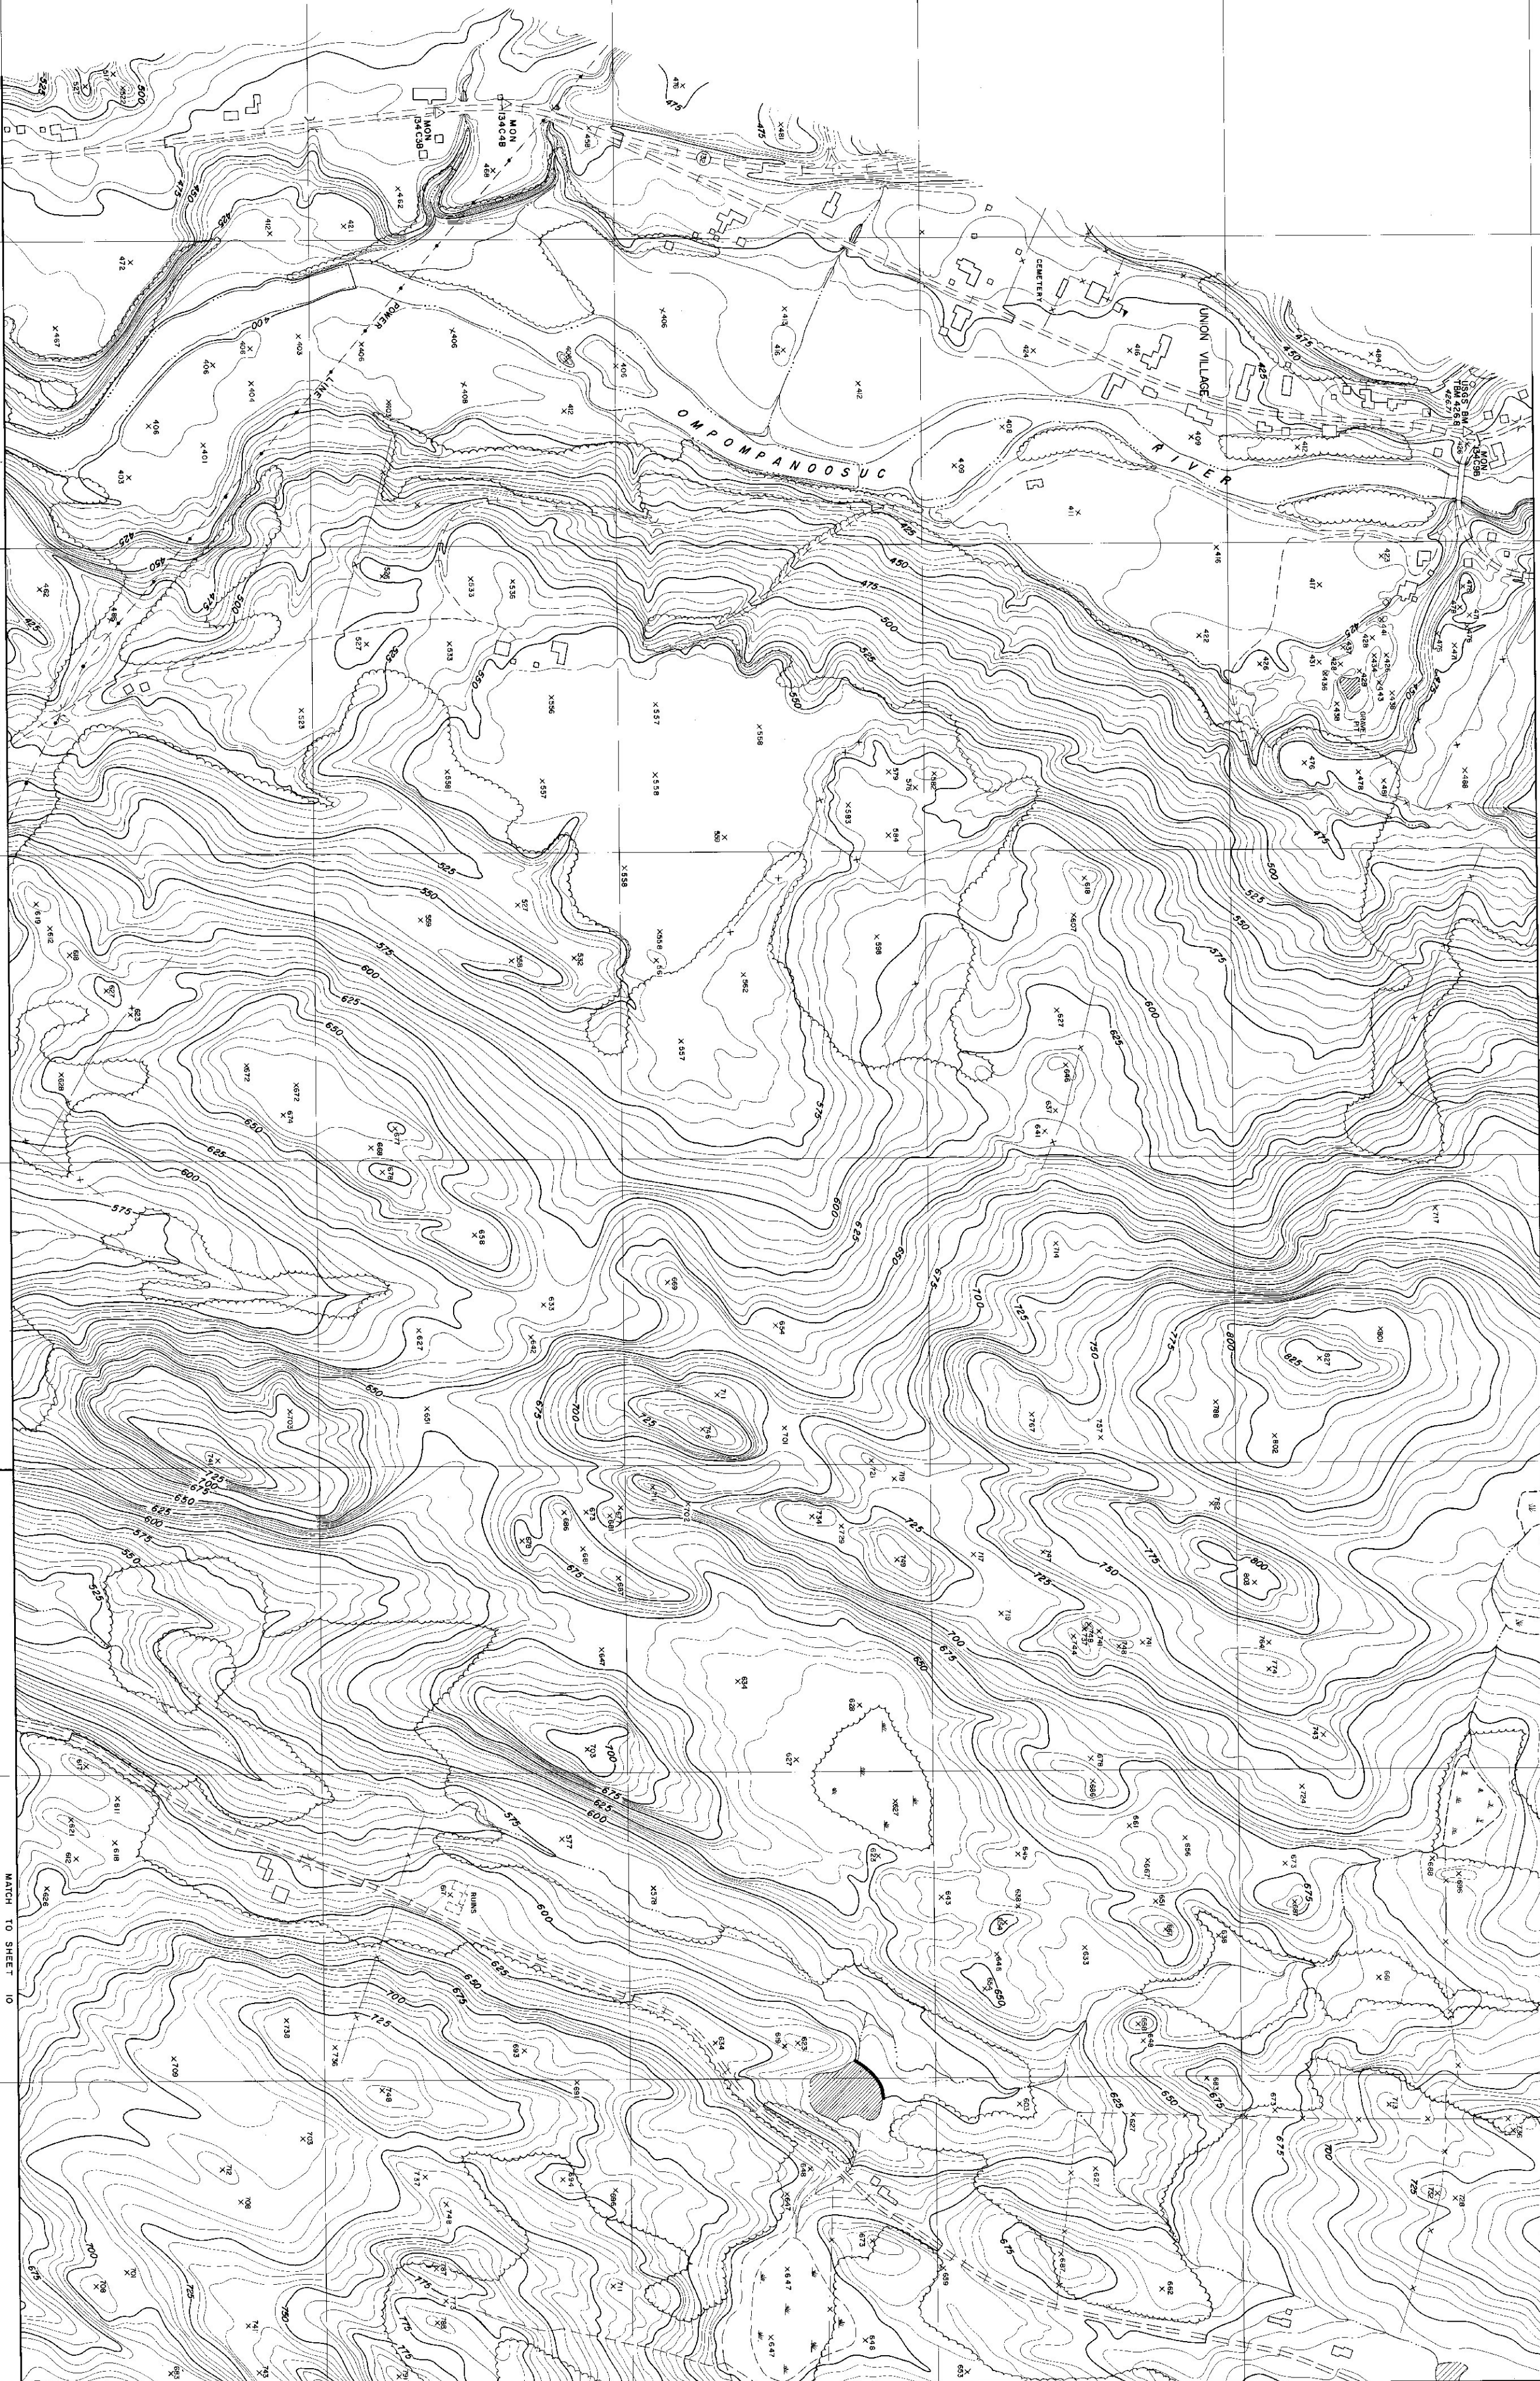


MATCH TO SHEET 9

MATCH TO SHEET 13

MATCH TO SHEET 12

MATCH TO SHEET 10

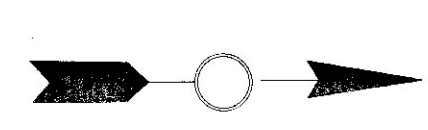

TOPOGRAPHY COMPILED BY PHOTOGRAMMETRIC METHODS
SARANT-WESTER - CENSHAW AND FOLEY
ARCHITECT-ENGINEER ASSOCIATES
WATKINS, N.Y.

SCALE 1"=200'
VERTICAL SCALE IS MEAN SEA LEVEL
1000 FEET BASED ON MEAN SEA LEVEL
DATE OF PHOTOGRAPHY
MAY 1977

STATE OF VERMONT DEPARTMENT OF HIGHWAYS
73
NORWICH-THELFORD
VT. RD. 146 R-89
SHEET NO. 11 OF 41 SHEETS