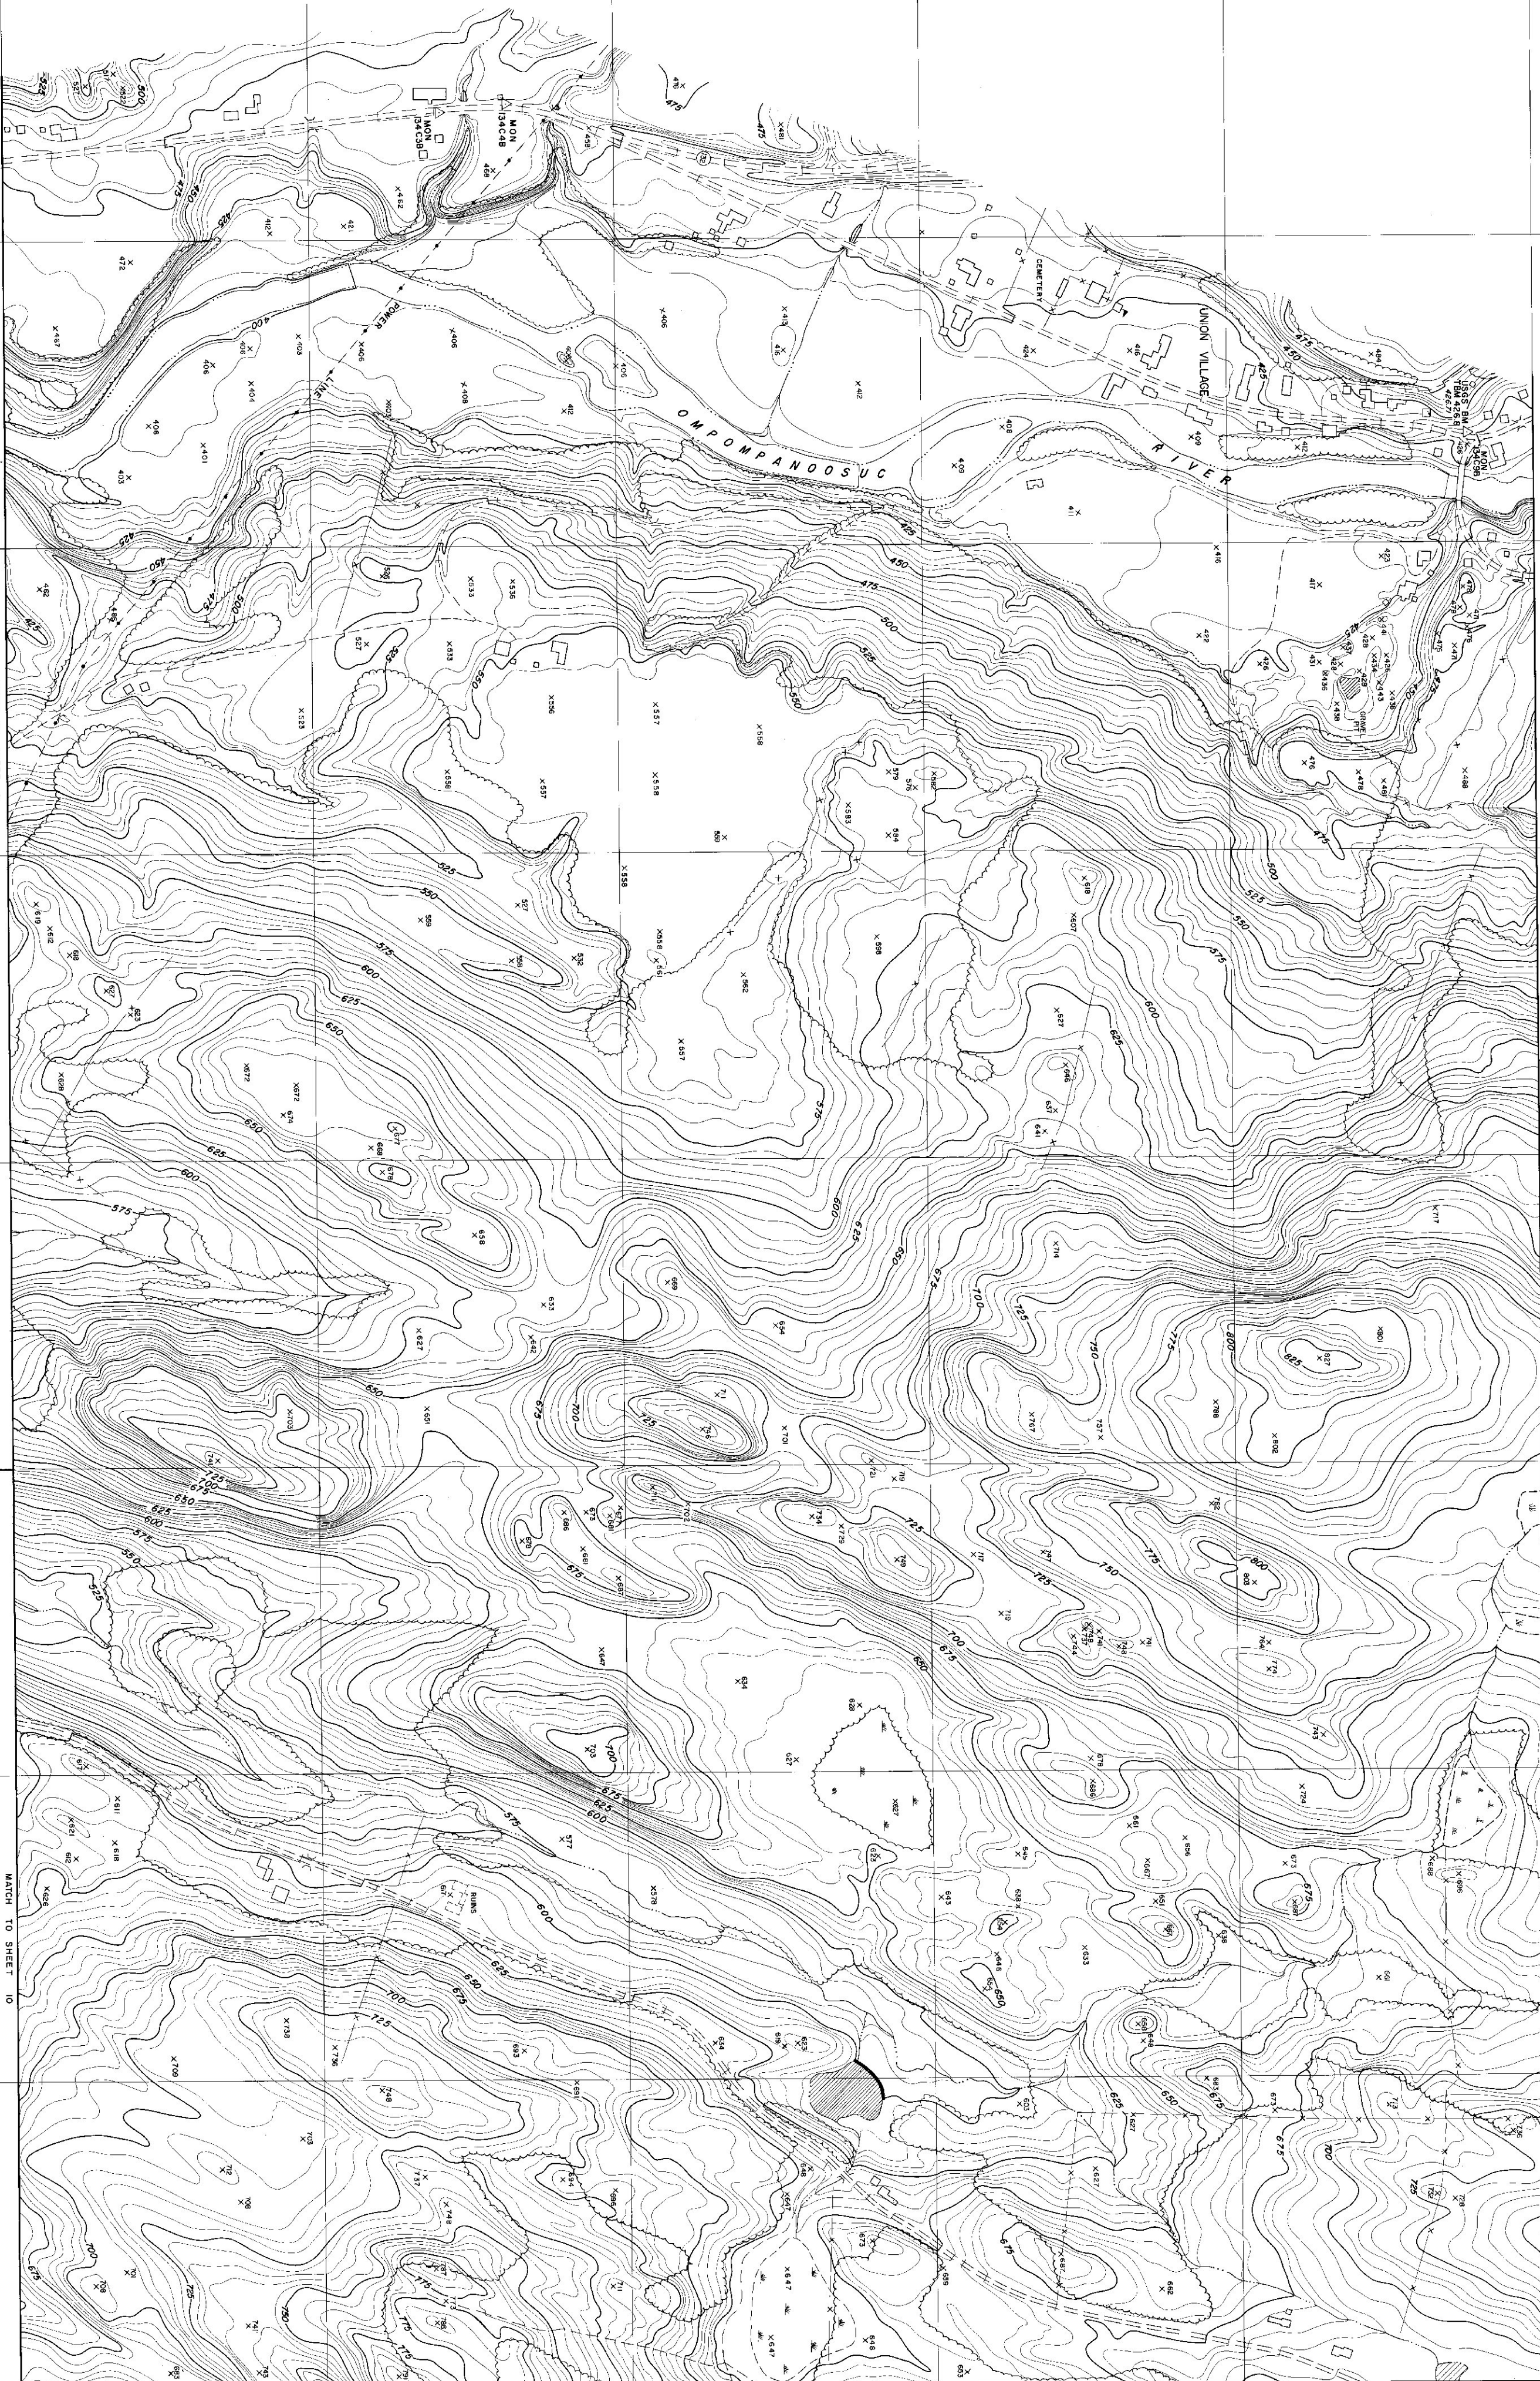


TOPOGRAPHY COMPILED BY PHOTOGRAMMETRIC METHODS
SARANT-WESTER - CENSHAW AND FOLEY
ARCHITECT-ENGINEER ASSOCIATES
WATSONVILLE, N.Y.

SCALE 1"=200'
VERTICAL DISTANCE IS MEASURED IN FEET
1000 FEET BASED ON AREA OF PHOTOGRAPHIC
MATCH 100'

STATE OF VERMONT DEPARTMENT OF HIGHWAYS
73
NORWICH - THETFORD
VT. RD. 146 - R-89
SHEET NO. 11 OF 41 SHEETS