




Scale 1"=1000' 73

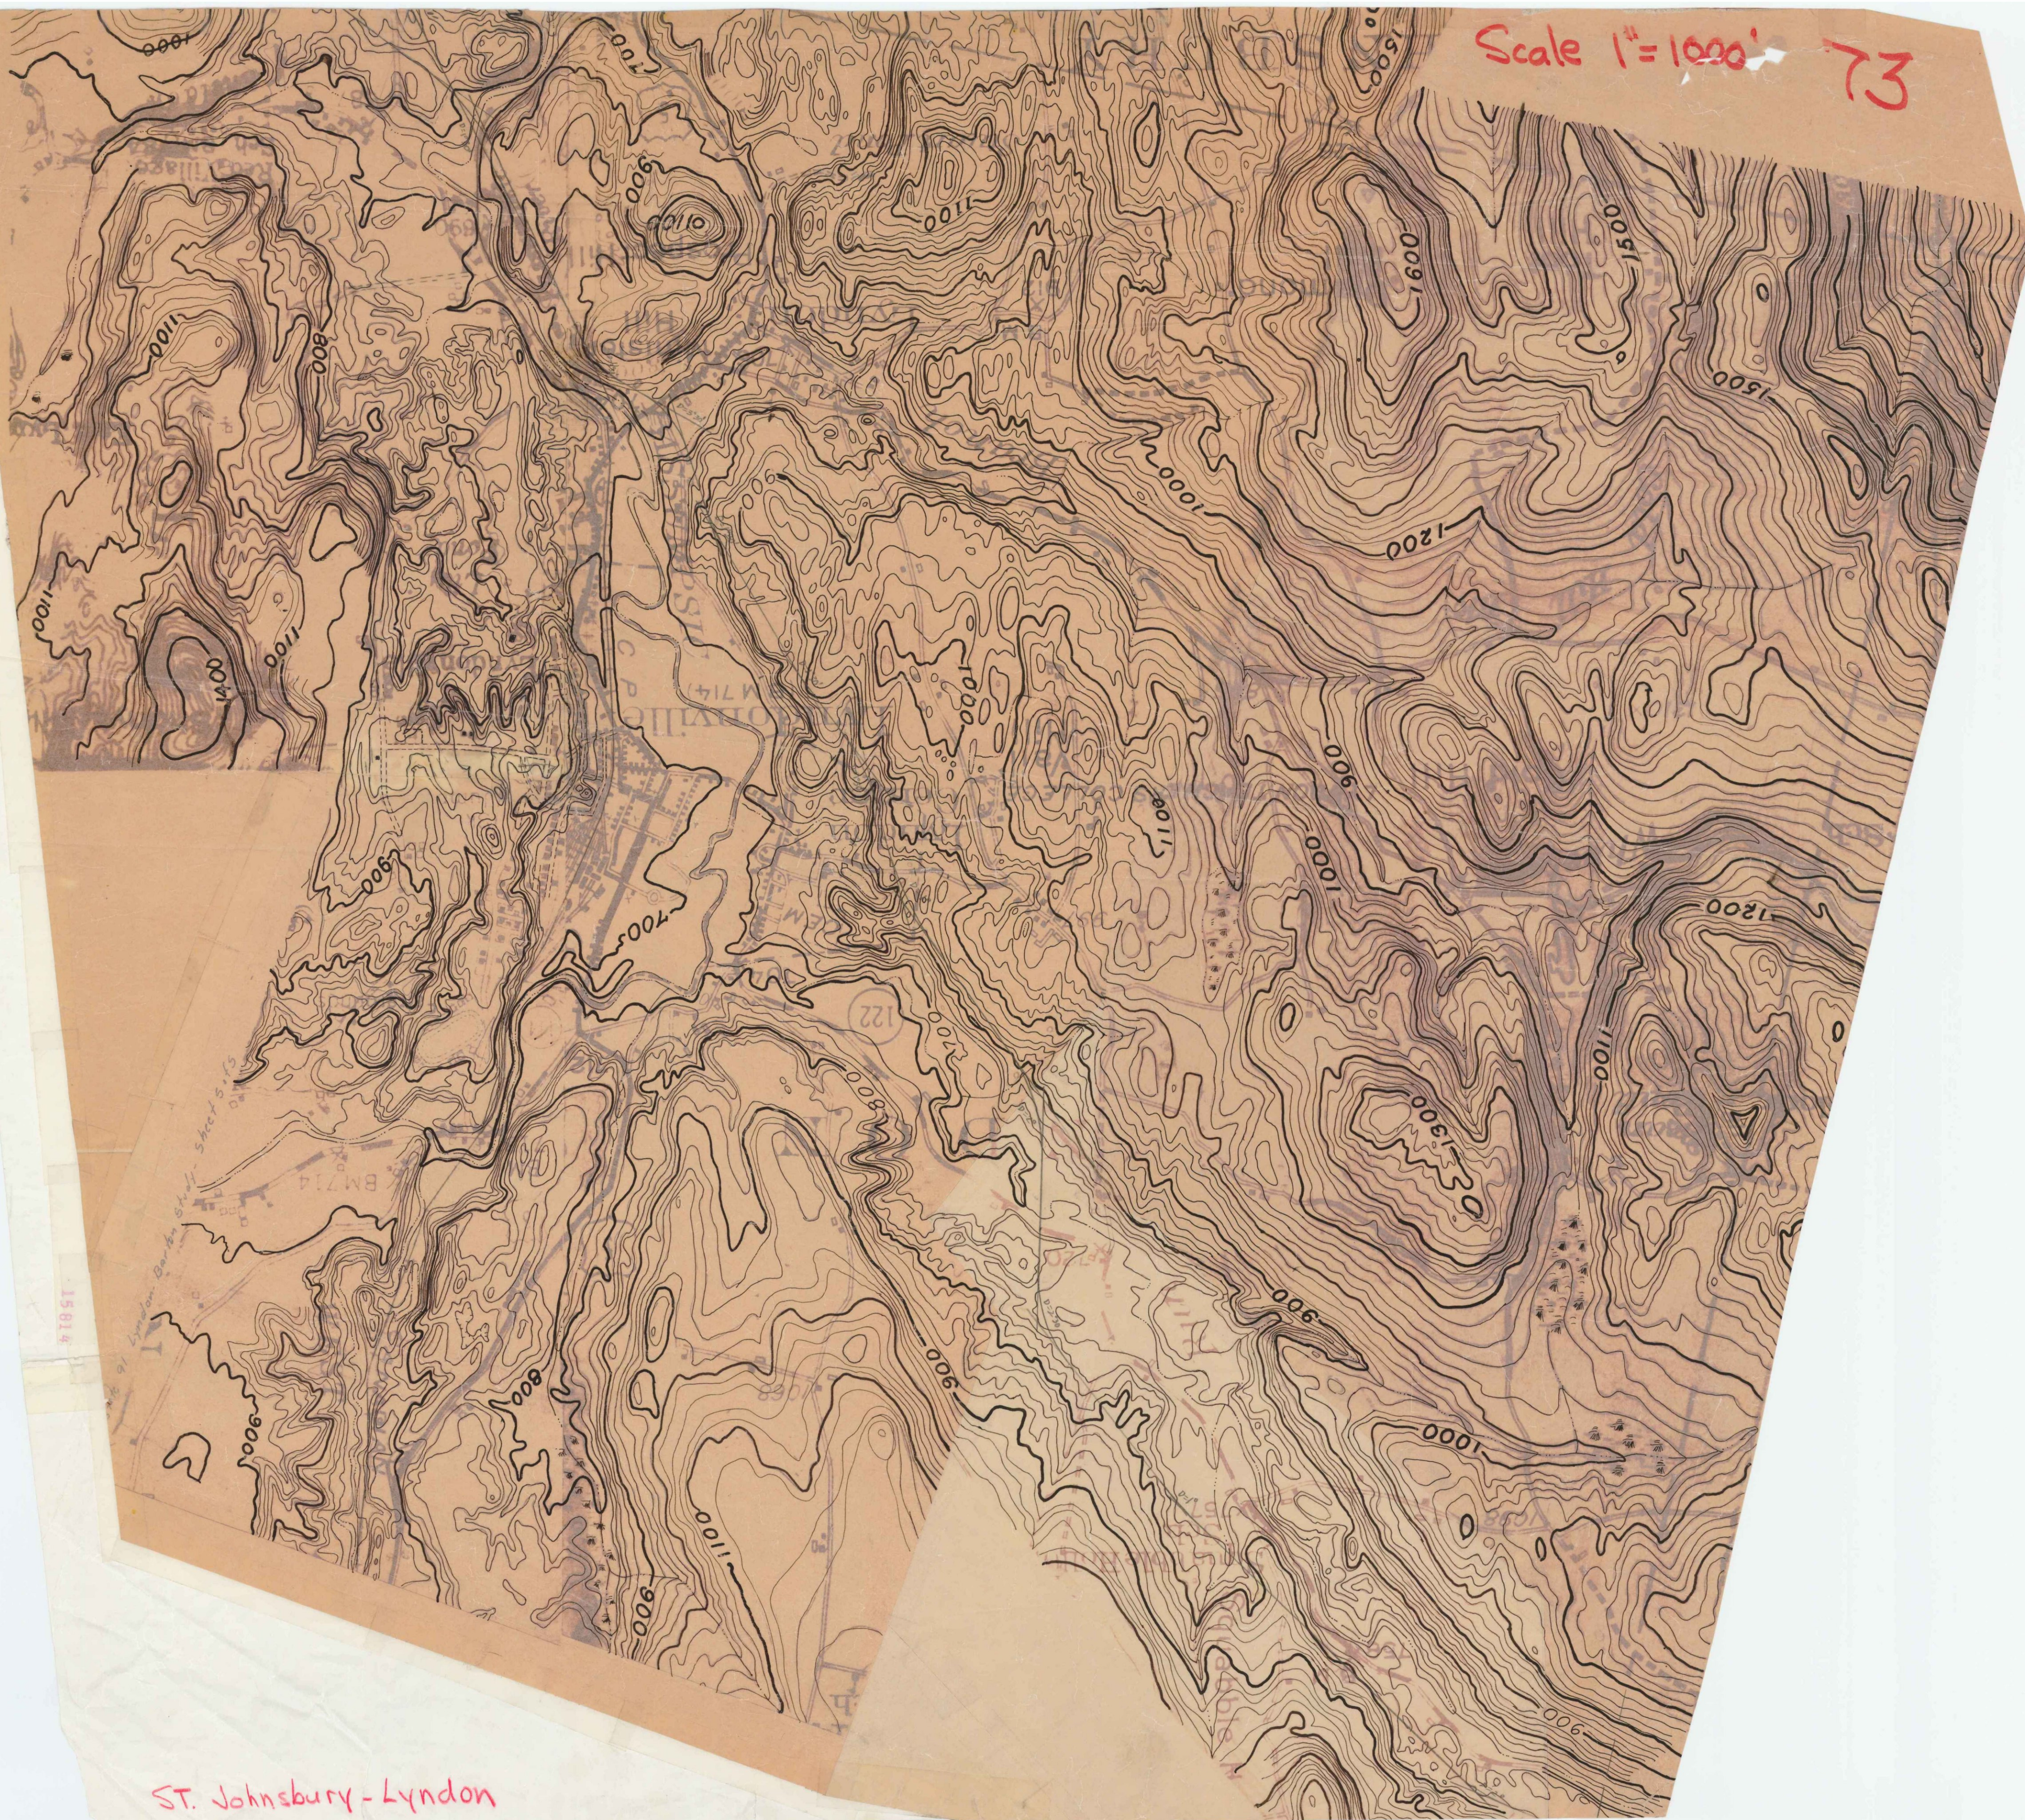

ST. Johnsbury - Lyndon


73

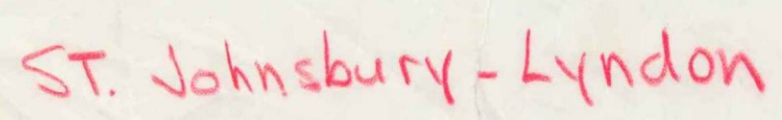

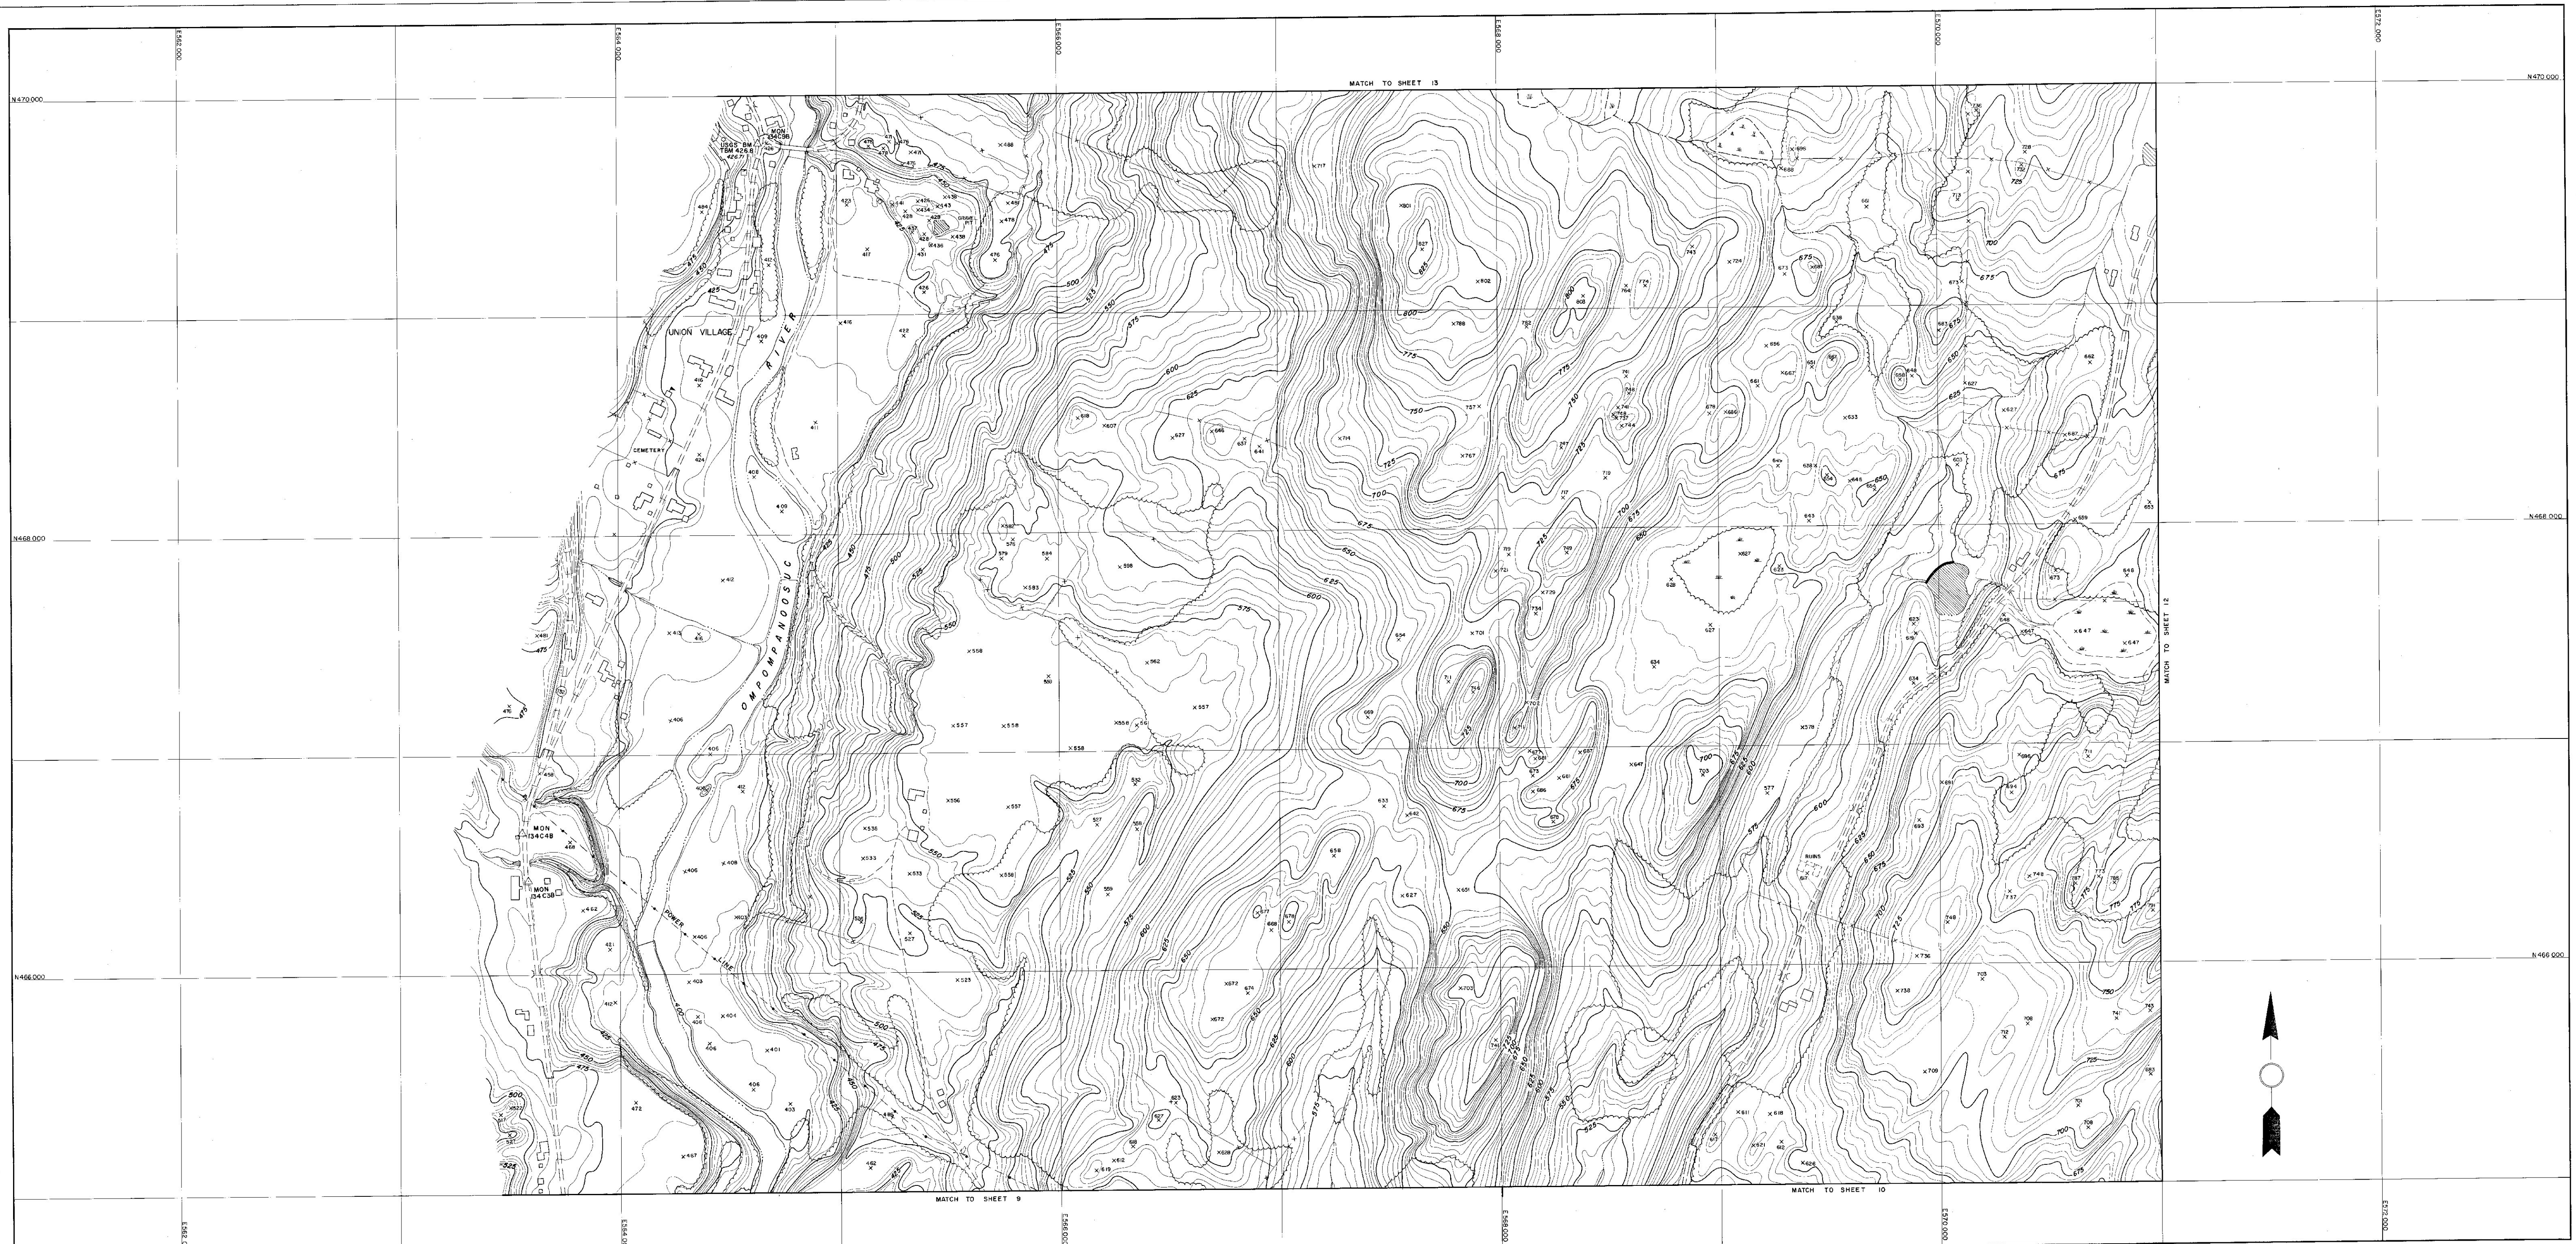

TOPOGRAPHY COMPILED BY PHOTOGRAMMETRIC METHODS
SARGENT-WEBSTER-CRENSHAW AND FOLLEY
ARCHITECT-ENGINEER ASSOCIATES
WATERTOWN, N.Y. MASSENA, N.Y.

SCALE 1"=200'
200 0 200 400 600
CONTOUR INTERVAL FIVE FEET
VERTICAL DATUM IS MEAN SEA LEVEL
1000 GRID BASED ON VERMONT STATE PLANE COORDINATE SYSTEM
DATE OF PHOTOGRAPHY
MARCH 1957

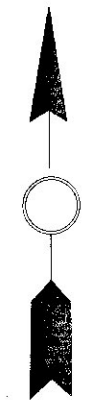

STATE OF VERMONT DEPARTMENT OF HIGHWAYS
73 NORWICH-THETFORD
V.T. RD. NO. 1-29
SHEET NO. 11 OF 41 SHEETS