

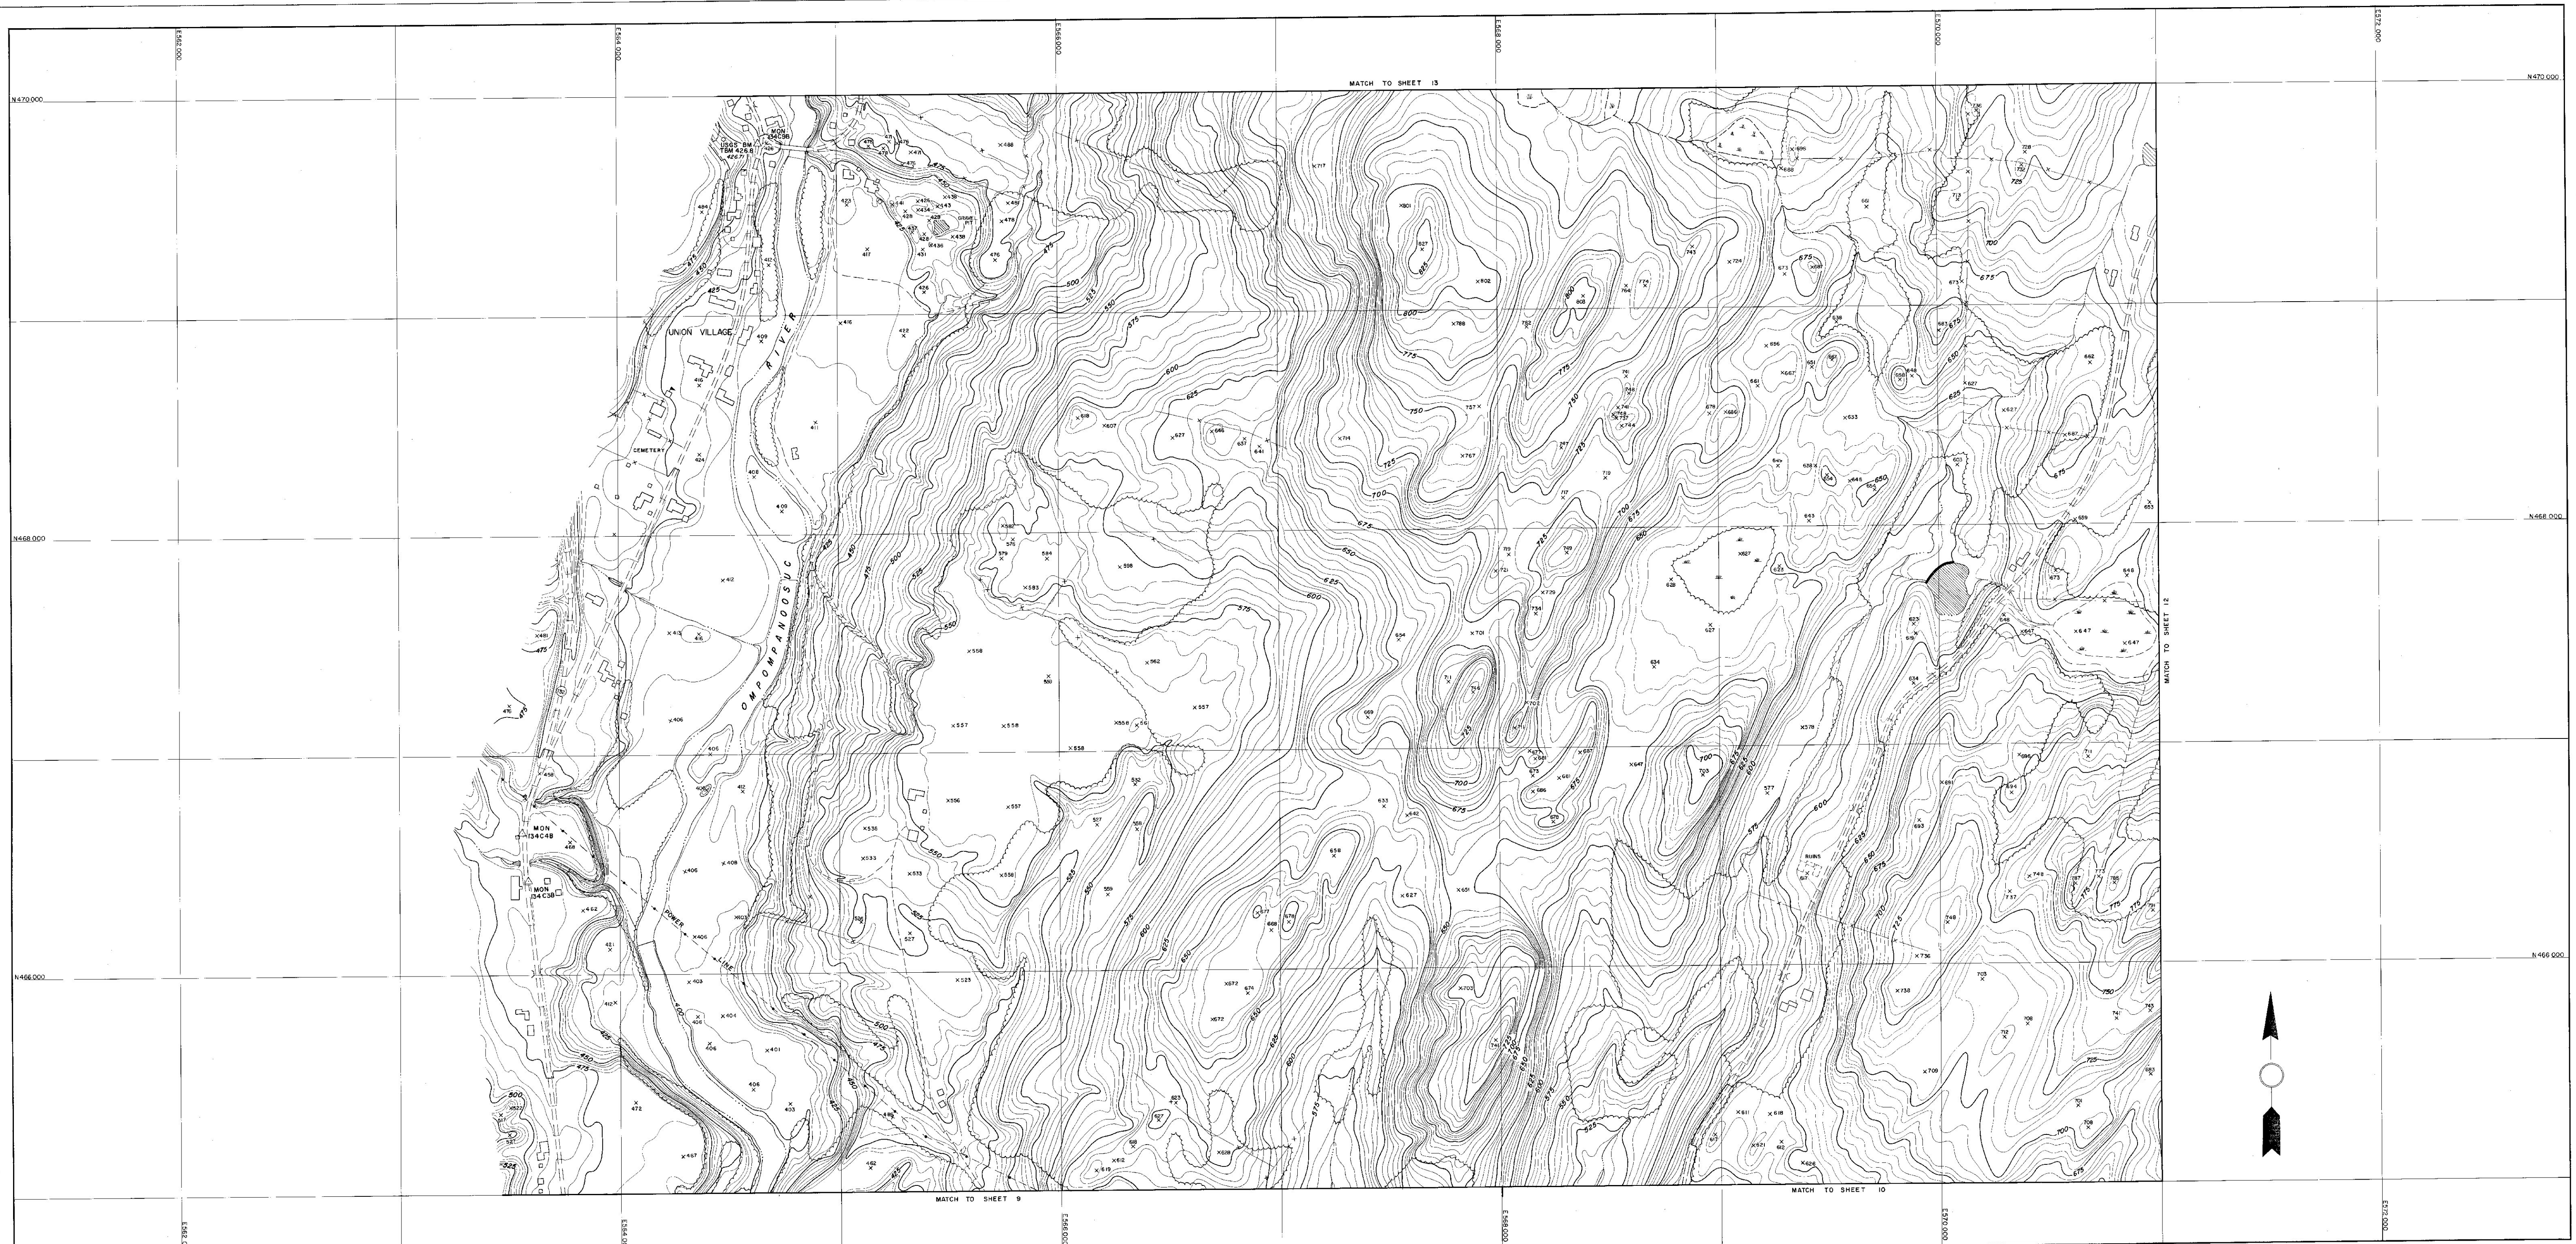


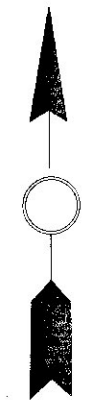

TOPOGRAPHY COMPILED BY PHOTOGRAMMETRIC METHODS
SARGENT-WEBSTER-CRENSHAW AND FOLLEY
ARCHITECT-ENGINEER ASSOCIATES
WATERTOWN, N.Y. MASSENA, N.Y.

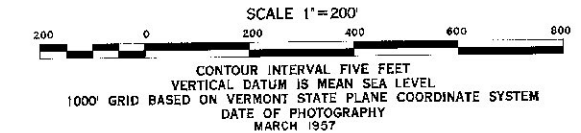

STATE OF VERMONT DEPARTMENT OF HIGHWAYS
73 NORWICH-THETFORD
V.T. RD. NO. 1-29
SHEET NO. 11 OF 41 SHEETS