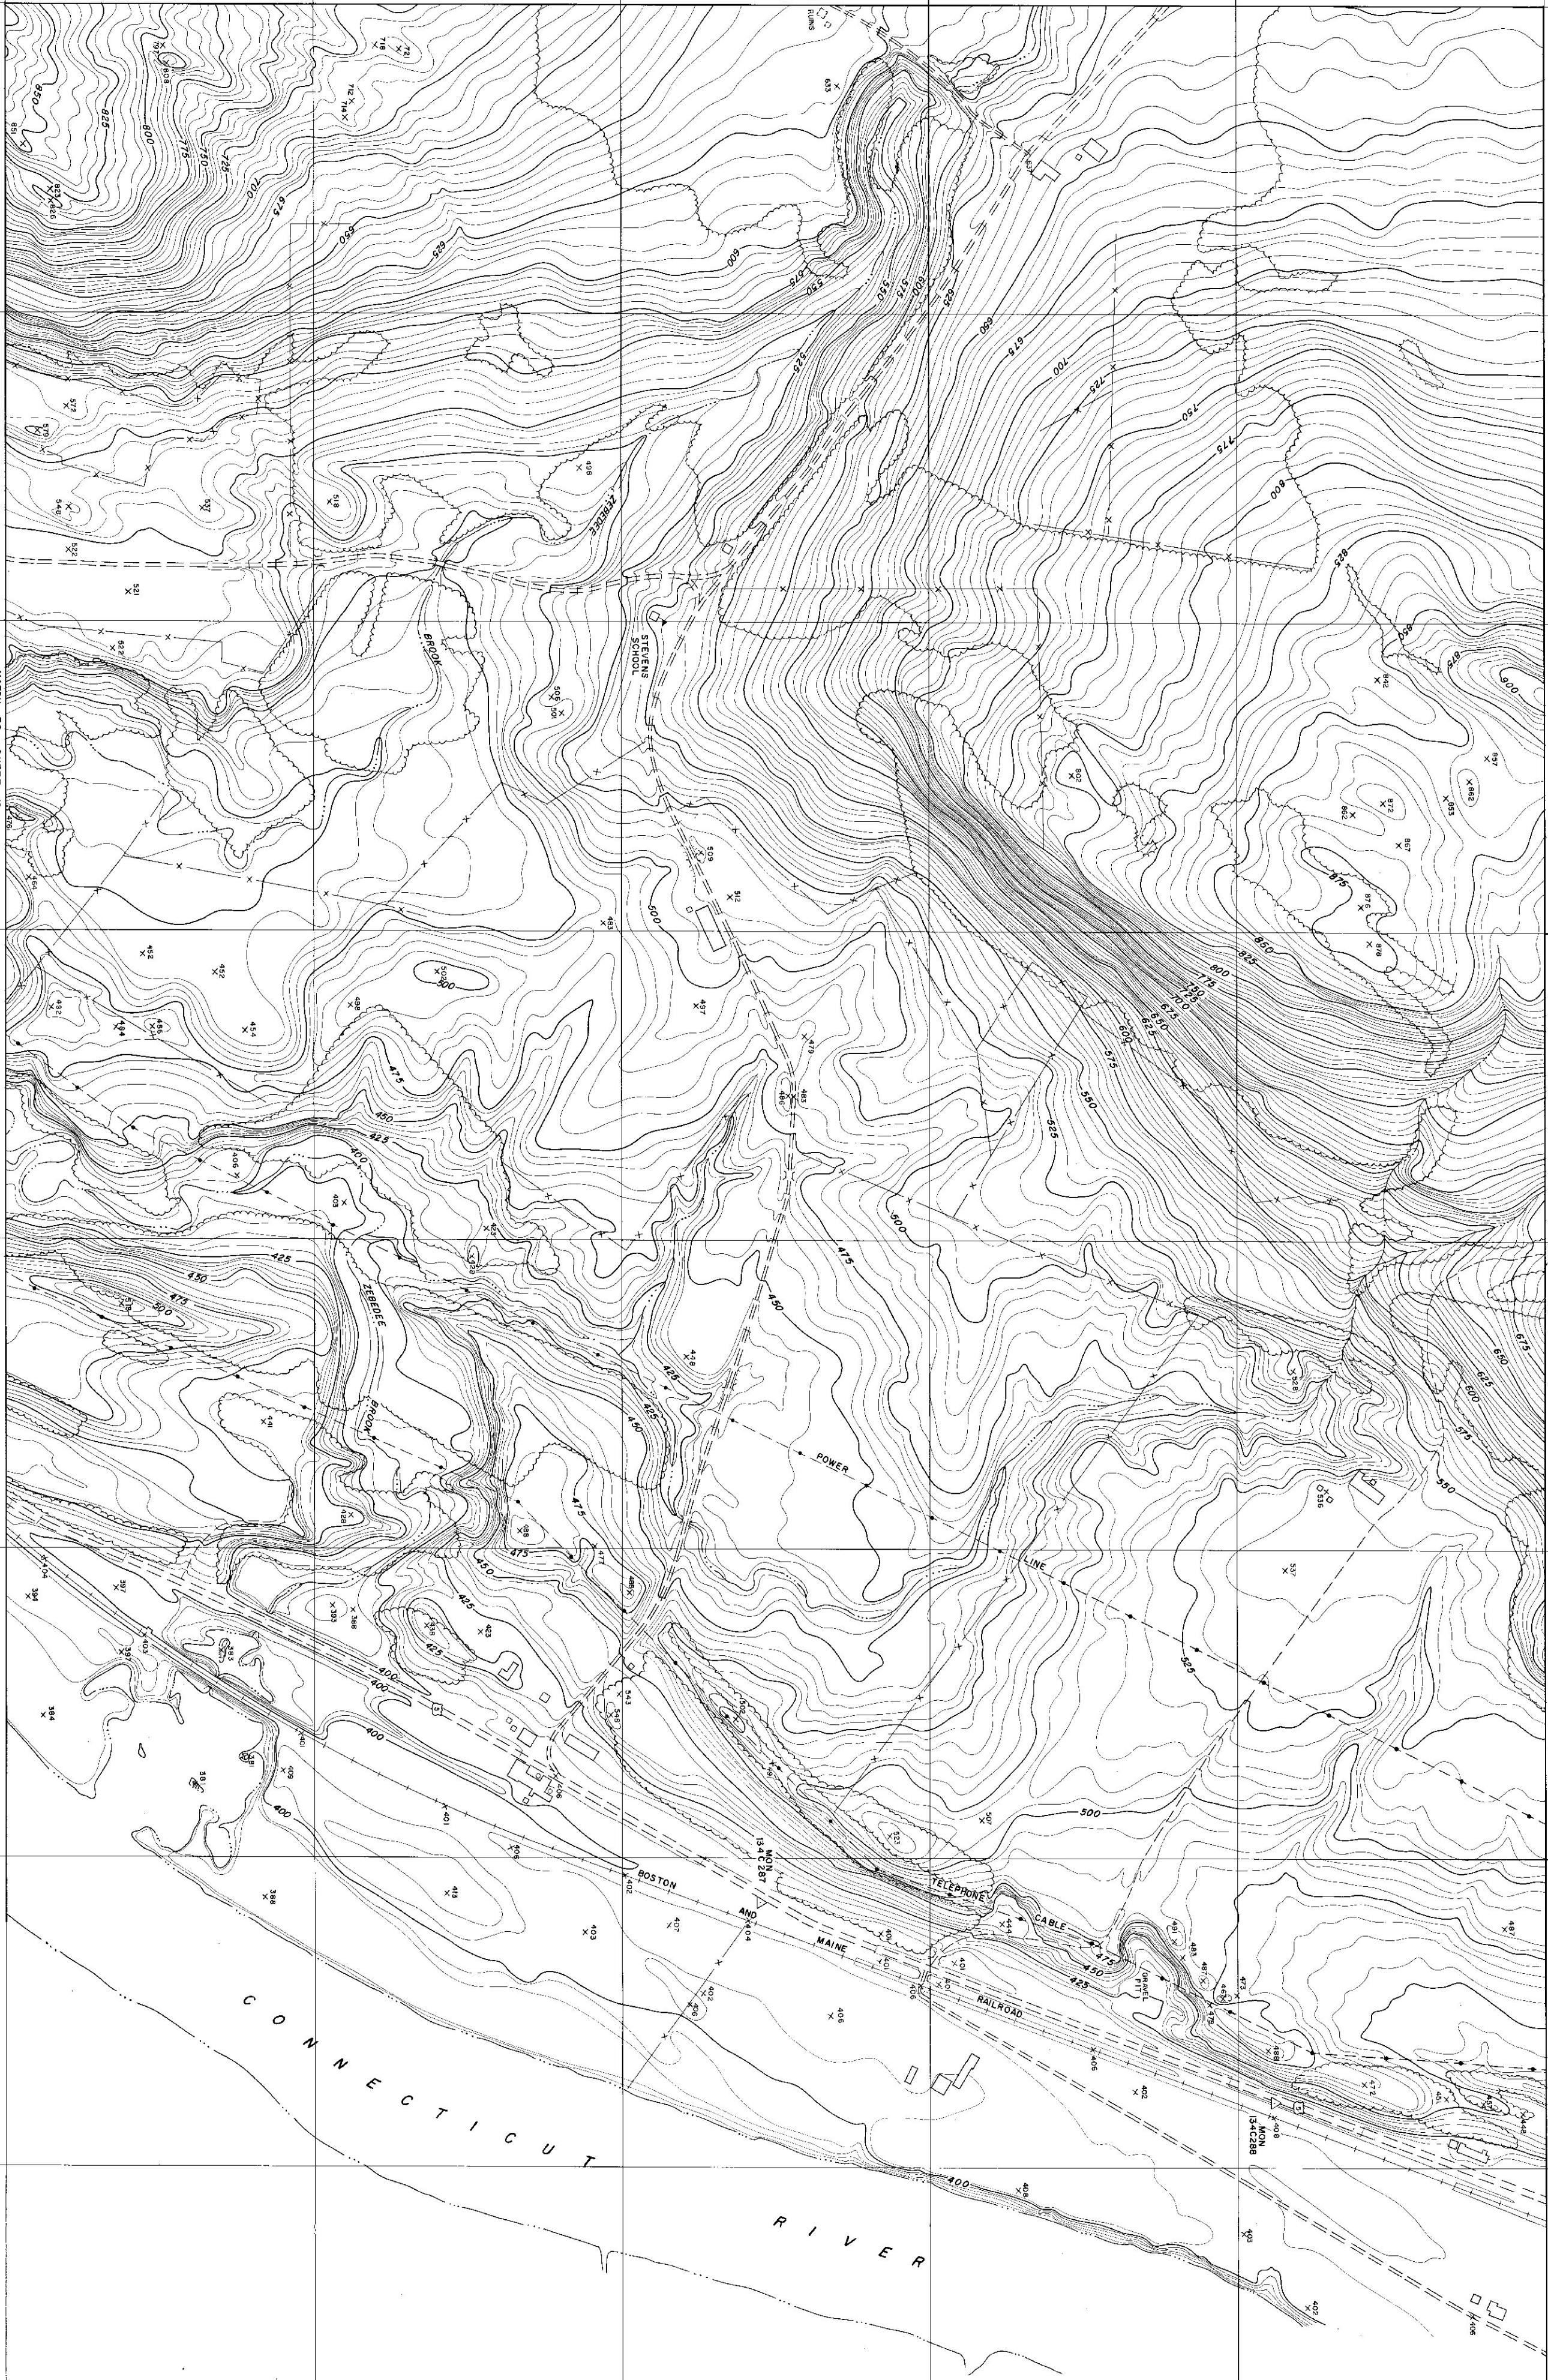


TOPOGRAPHY COMPILED BY PHOTOGRAMMETRIC METHODS
SURVEYED BY WESTER-CRISHAW AND POLLEY
PROJECT ENGINEER ASSOCIATES
WARREN, N.Y.

SCALE 1"=200'
VERTICAL SCALE 1"=200'
HORIZONTAL SCALE 1"=200'
VERTICAL SCALE 1"=200'
HORIZONTAL SCALE 1"=200'

STATE OF VERMONT DEPARTMENT OF HIGHWAYS
THE FORD
SHEET NO. 14 OF 41 SHEETS