

N 590 000

E 594 000

E 596 000

E 598 000

MATCH SHEET TO 25

E 600 000

E 602 000

N 590 000

N 598 000

N 598 000

N 596 000

N 596 000


E 594 000

E 596 000

E 598 000

E 600 000

E 602 000

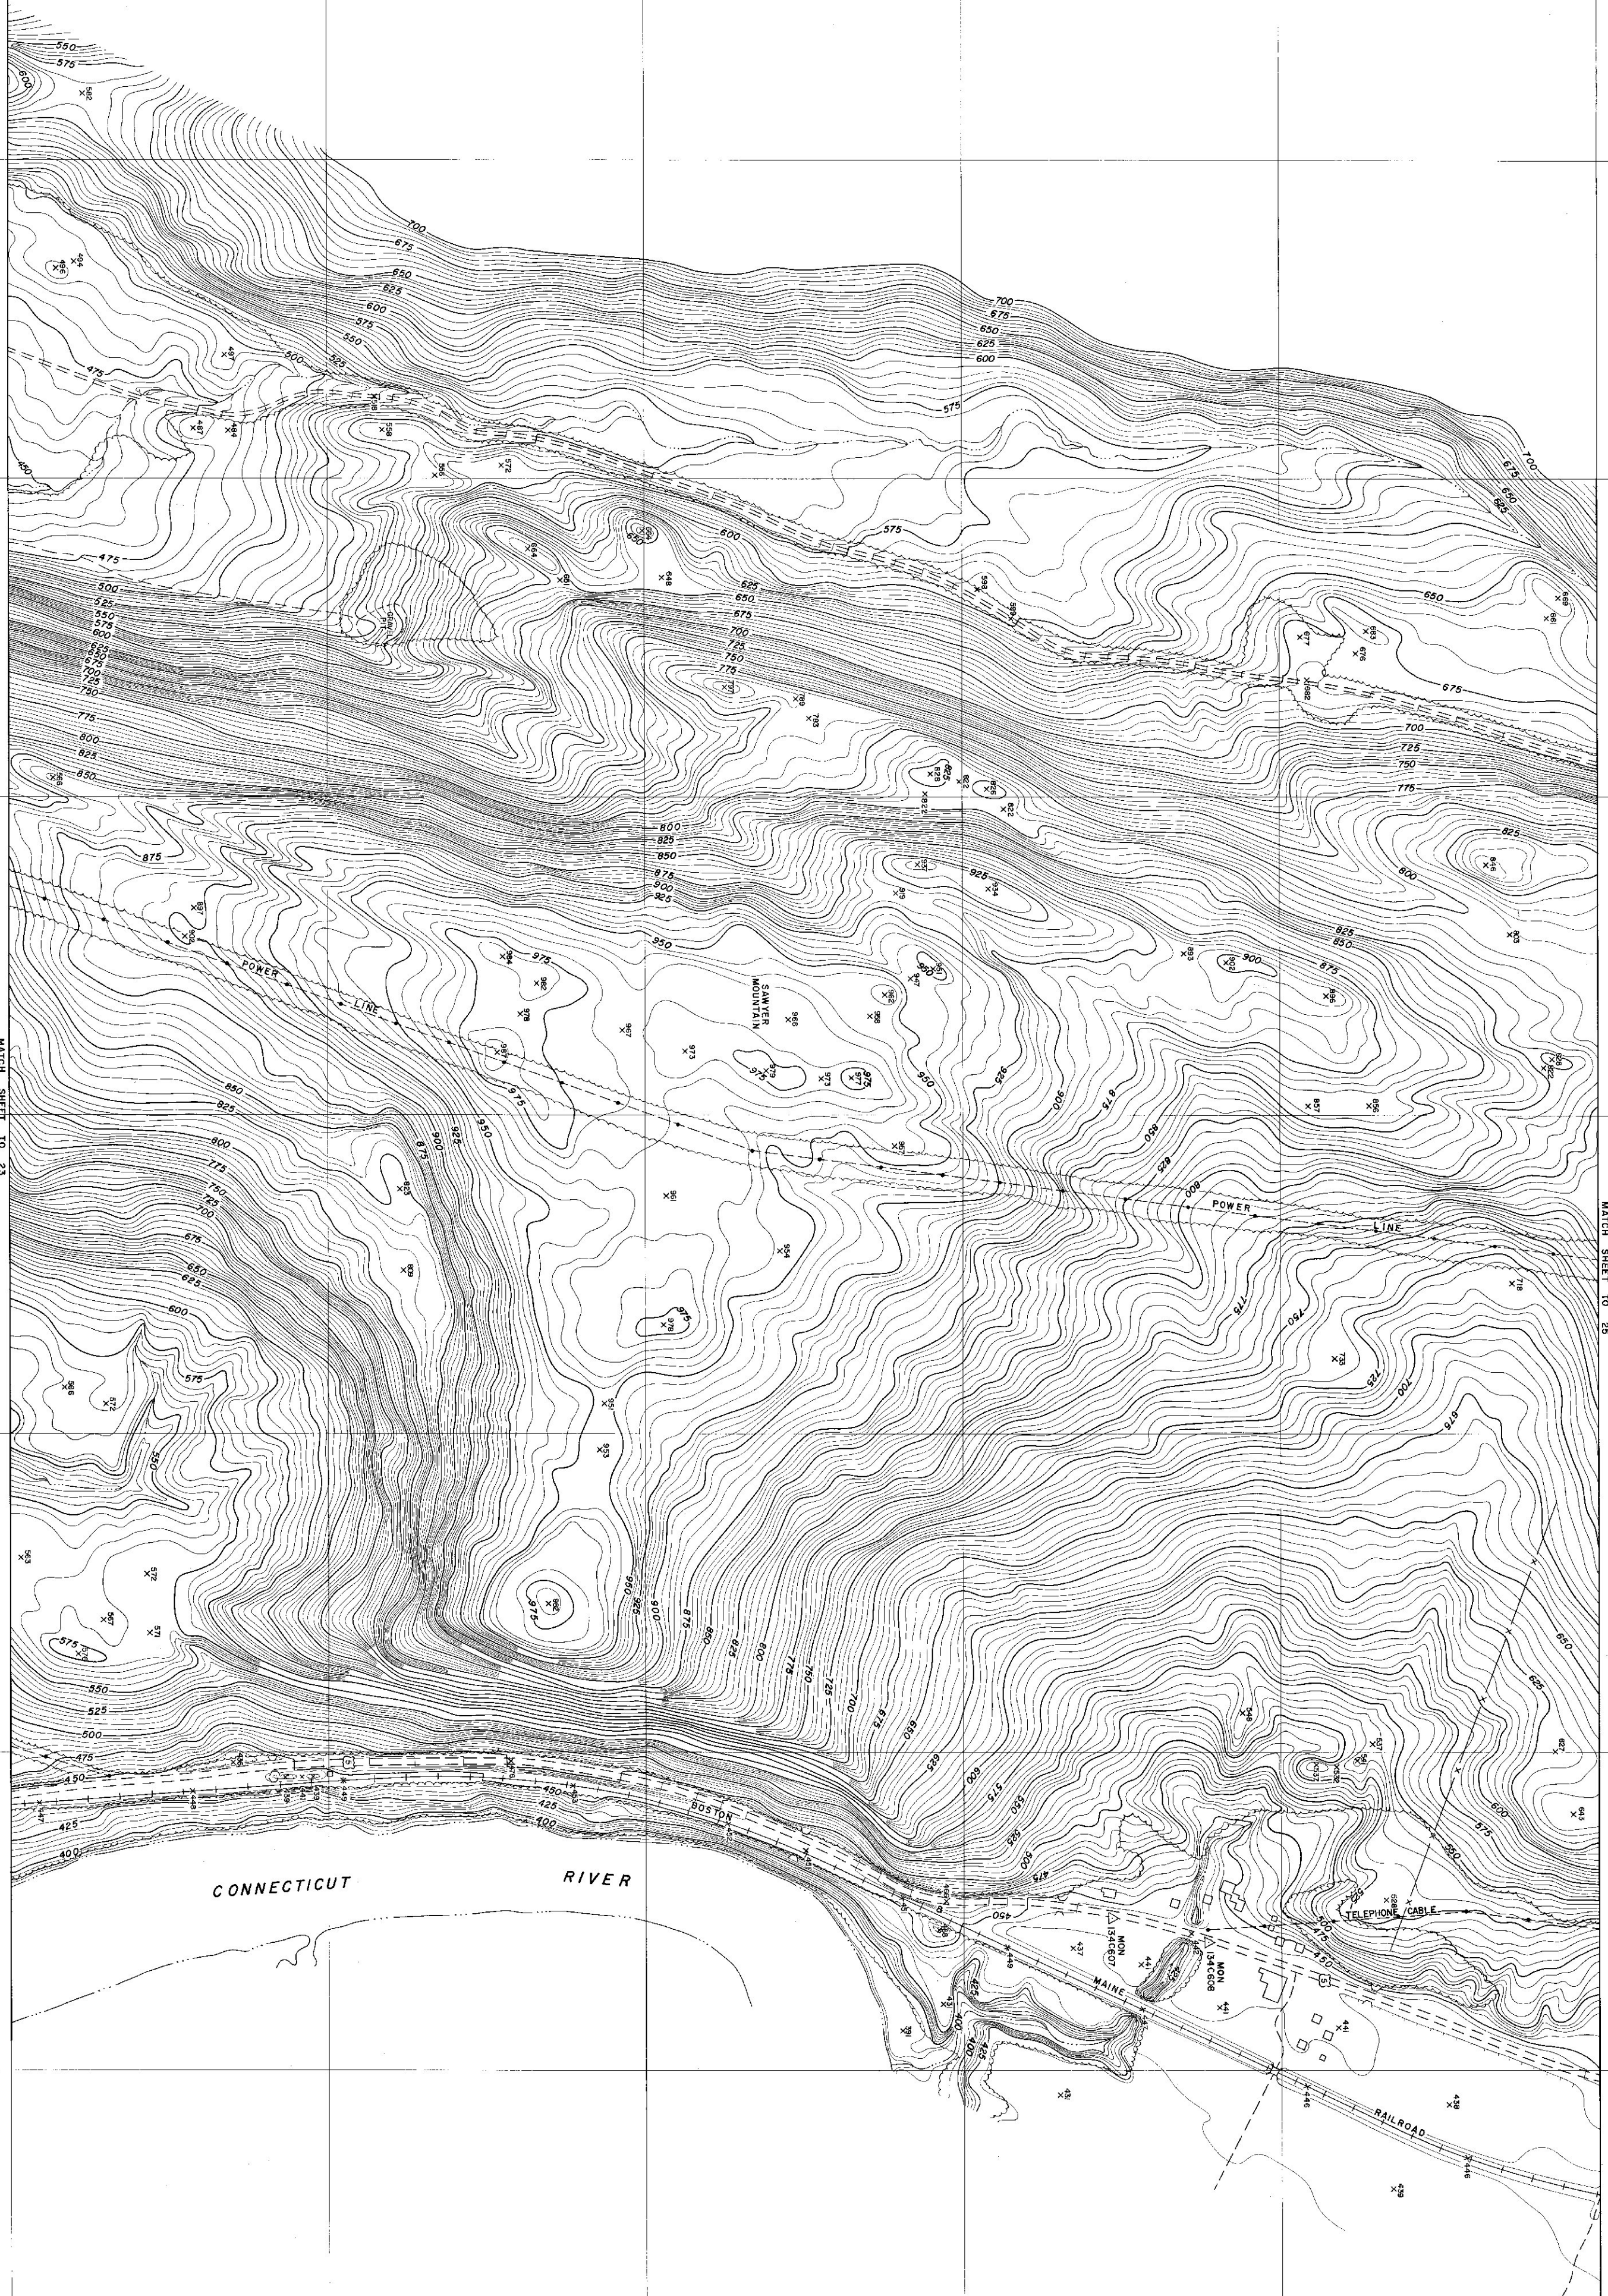

MATCH SHEET TO 23

TOPGRAPHY COMPILED BY PHOTOGRAMMETRIC METHODS
SURVEYED—WEBSTER—CHENNAW AND FOLEY
ARCHITECT—ENGINEER ASSOCIATES
WATERLOO, N. Y.
MUSKOGEE, N. Y.

SCALE 1"=200'
VERTICAL SCALE IS MEAN SEA LEVEL
1989 GRID BASED ON THE NAD 83 DATUM
DATE OF PHOTOGRAPHY
MAY 1981

STATE OF VERMONT DEPARTMENT OF HIGHWAYS
85
FAIRLEE
SHEET NO. 24 OF 41 SHEETS