


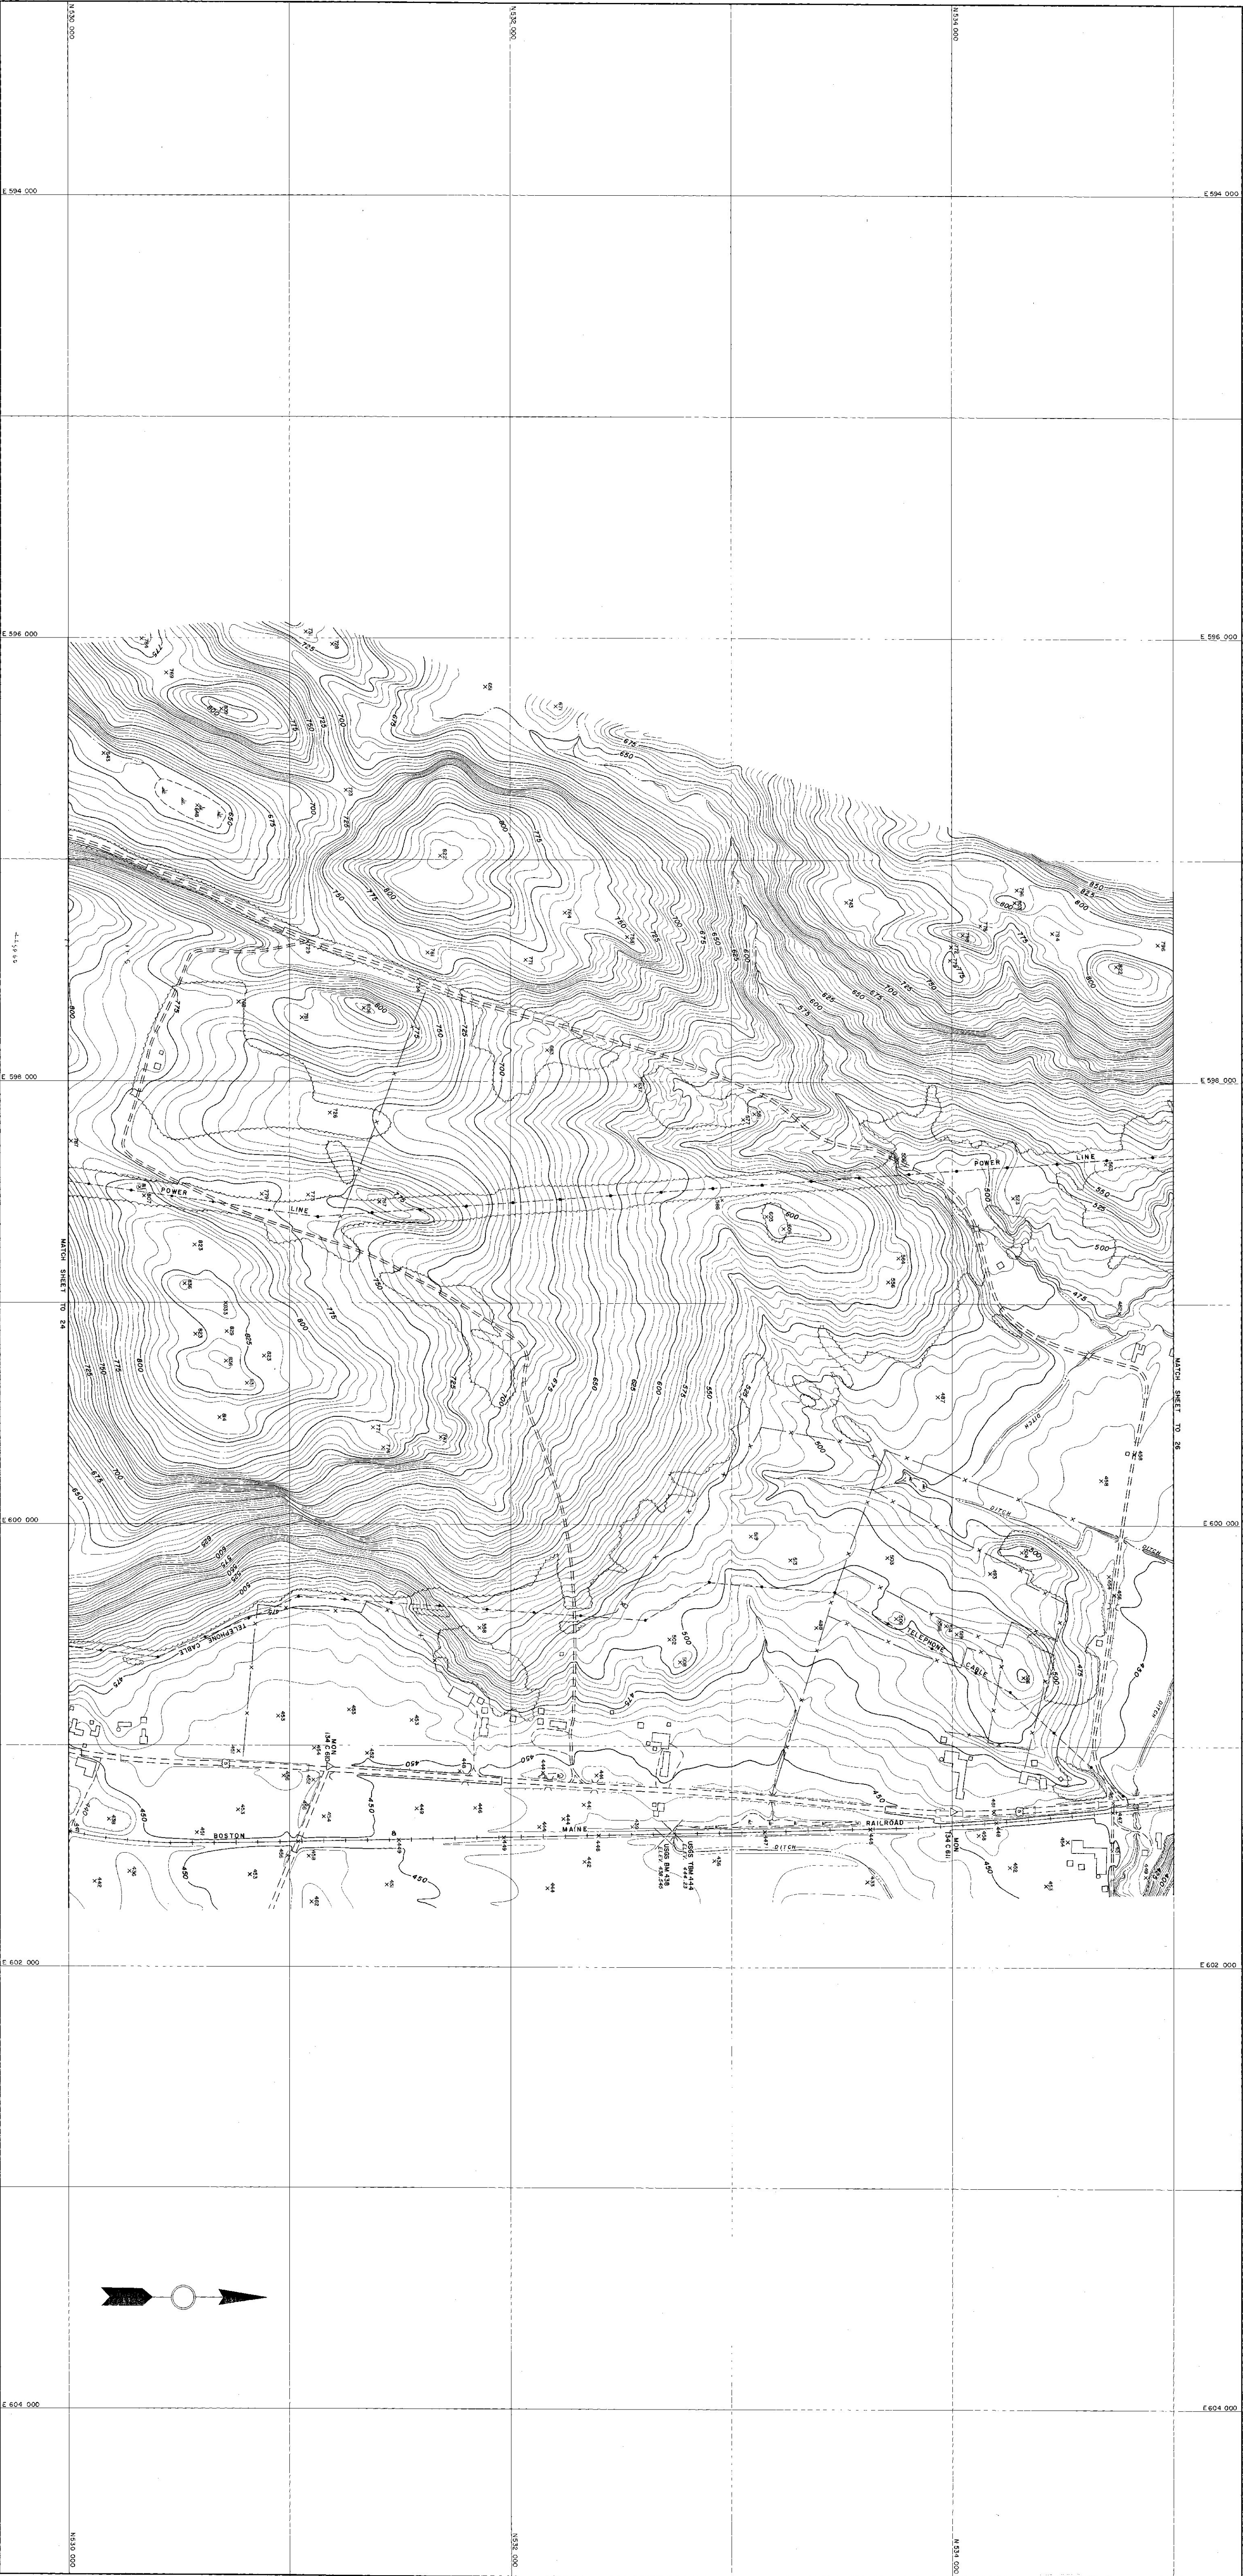


SCALE 1"=200'

STATE OF VERMONT DEPARTMENT OF HIGHWAYS
86 FAIRLEE-BRADFORD
SHEET NO 25 OF 41 SHEETS