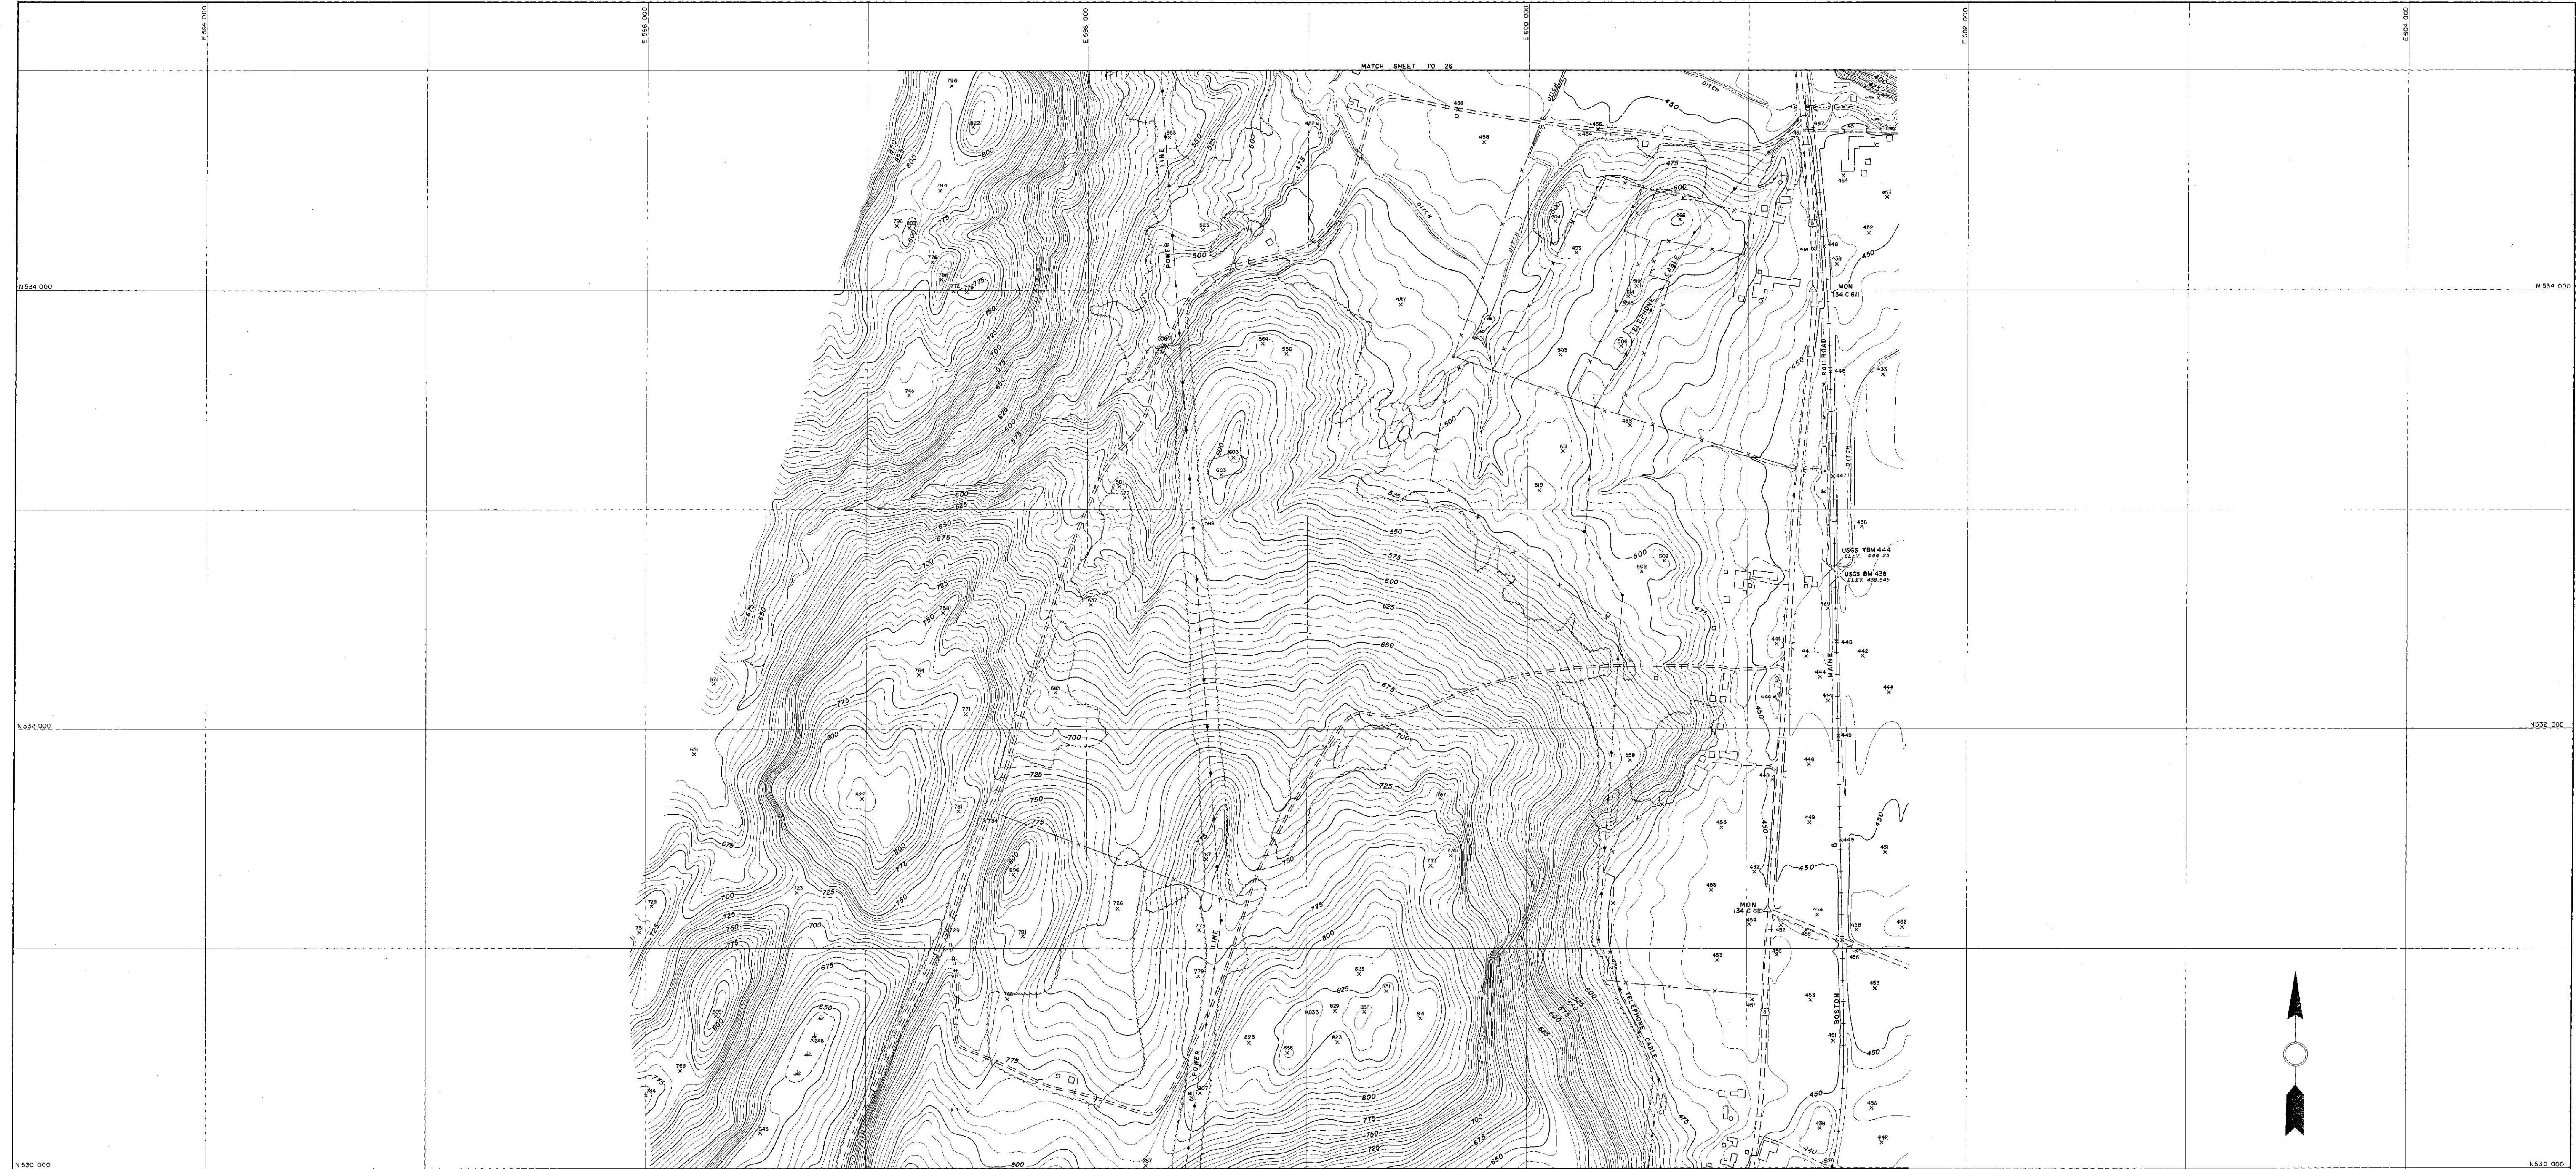


TOPOGRAPHY COMPILED BY PHOTOGRAMMETRIC METHODS
SARGENT-WESTER-CHESNAP AND FOLEY
ARCHITECT-ENGINEER ASSOCIATES
WATERTOWN, N. Y. MASSENA, N. Y.

SCALE 1"=200'
CONTOUR INTERVAL FIVE FEET
VERTICAL DATUM IS MEAN SEA LEVEL
1000' GRID BASED ON VERMONT STATE PLANE COORDINATE SYSTEM
DATE OF PHOTOGRAPHY
MARCH 1957

STATE OF VERMONT DEPARTMENT OF HIGHWAYS
86 FAIRLEE-BRADFORD
VT 40, NO. 1-83
SHEET NO. 25 OF 41 SHEETS