


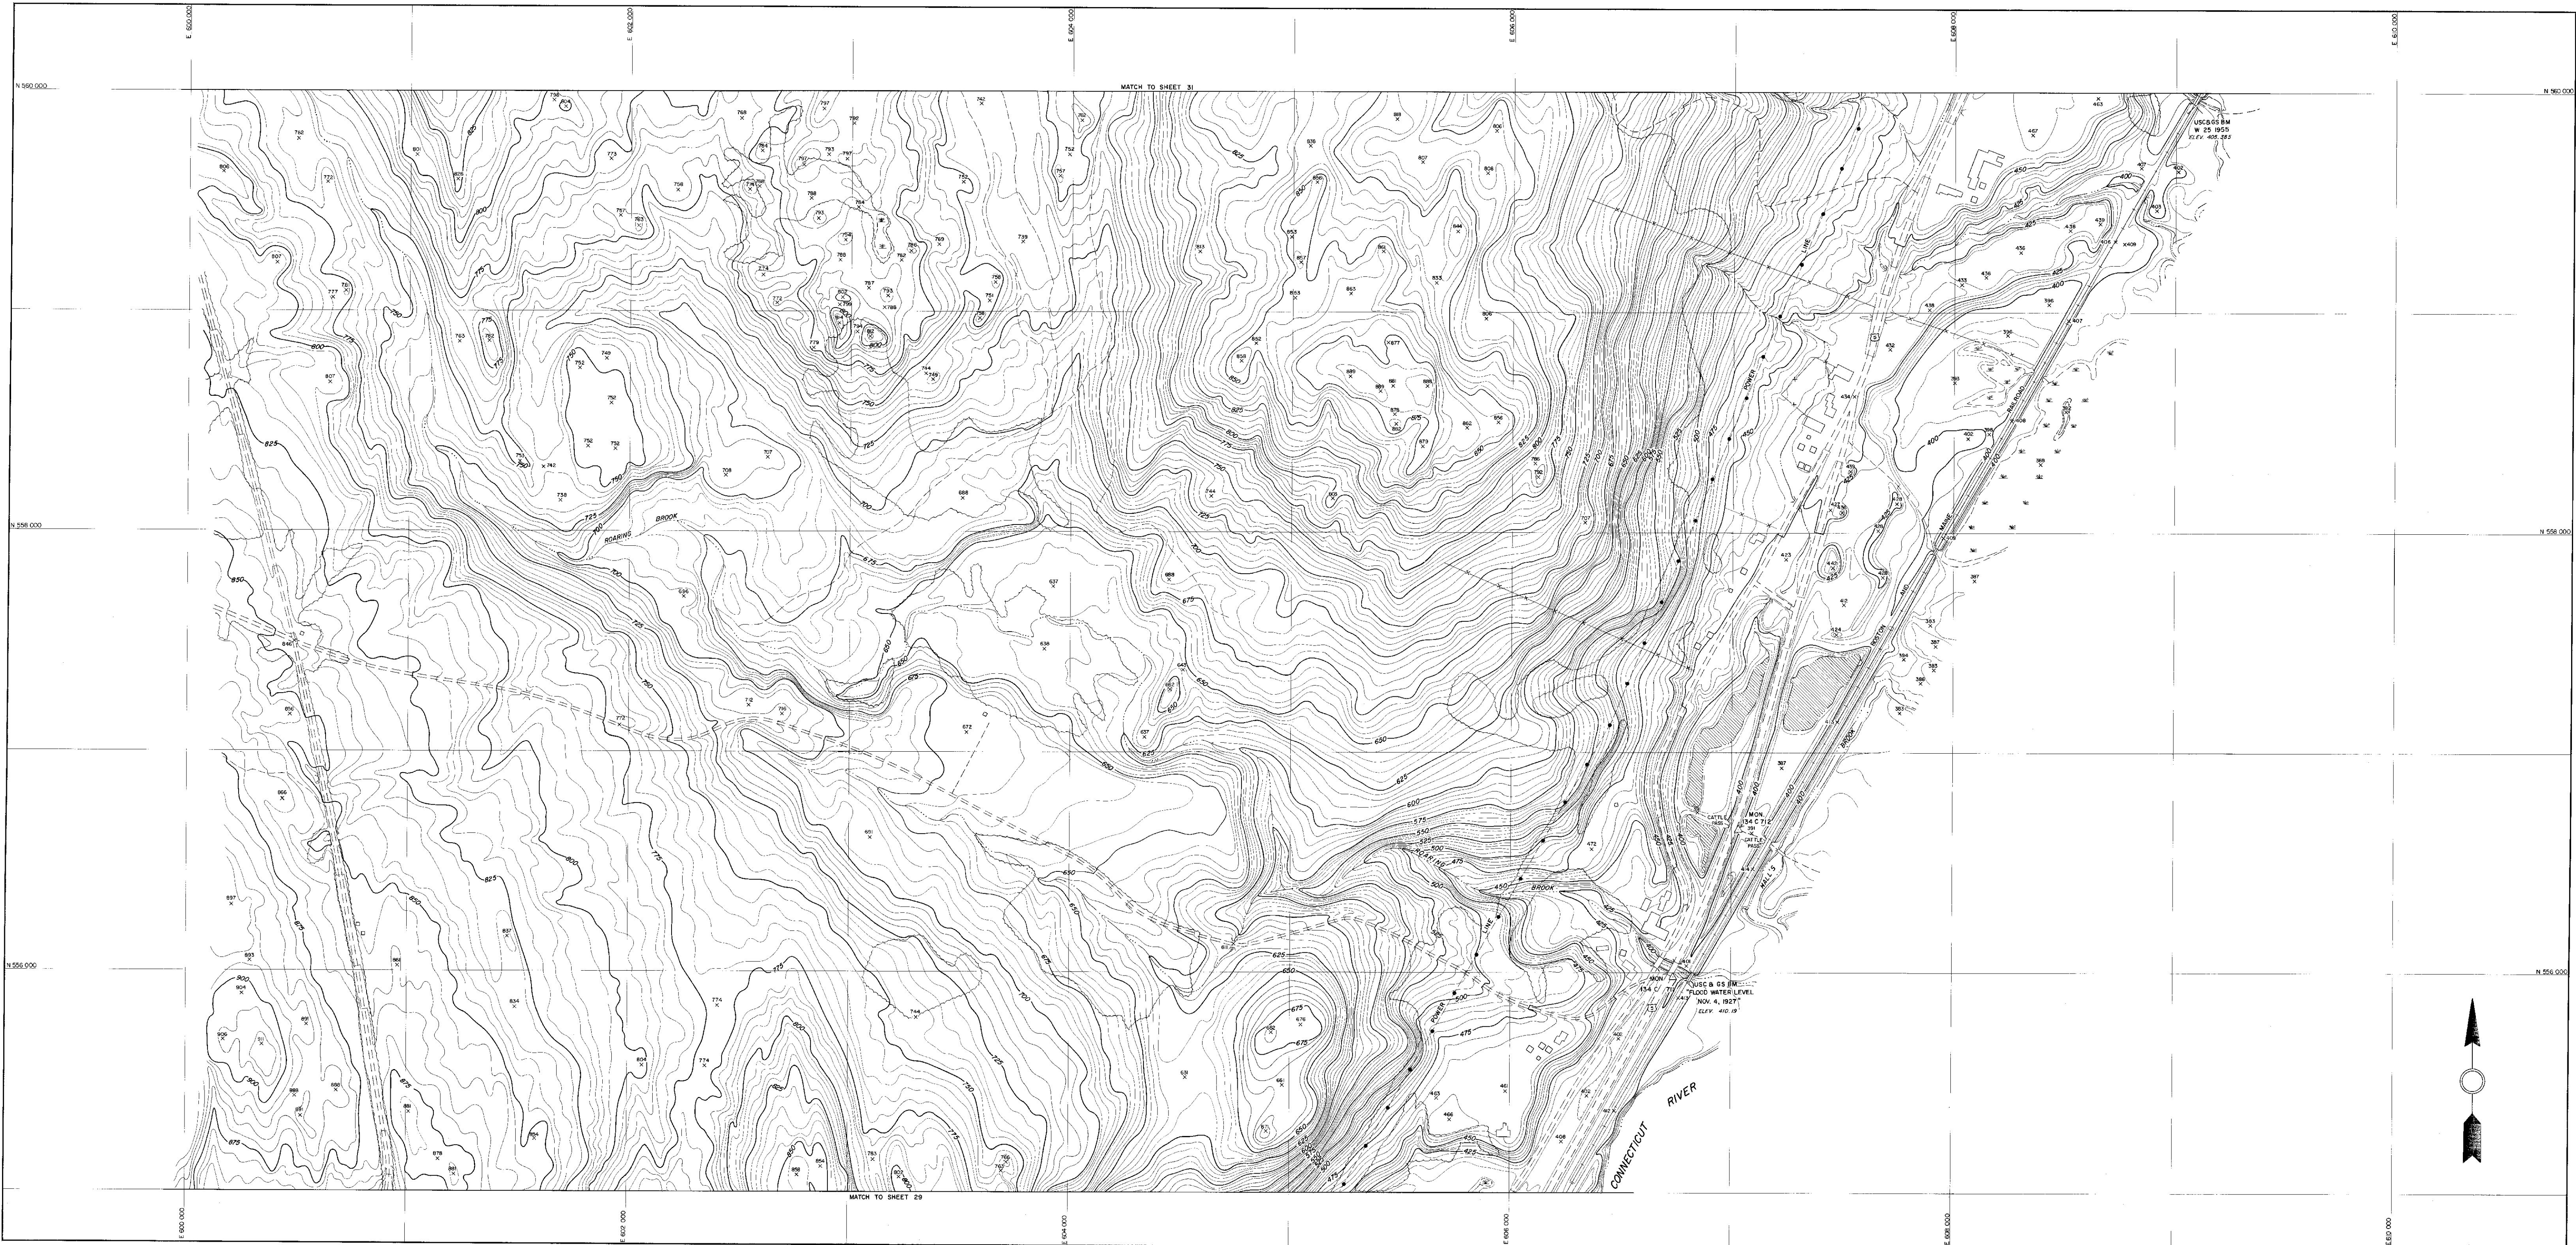

TOPOGRAPHY COMPILED BY PHOTODIAGRAMMETRIC METHODS
SARGENT-WEBSTER-CRENSHAW AND FOLLEY
ARCHITECT-ENGINEER ASSOCIATES
WATERTOWN, N. Y. MASSENA, N. Y.

SCALE 1"=200'
VERTICAL DATUM IS MEAN SEA LEVEL
1000' GRID BASED ON VERMONT STATE PLANE COORDINATE SYSTEM
DATE OF PHOTOGRAPHY
MARCH 1957

STATE OF VERMONT DEPARTMENT OF HIGHWAYS
BRADFORD-NEWBURY
VT. RD. NO. 1-58
SHEET NO. 30 OF 41 SHEETS

91