


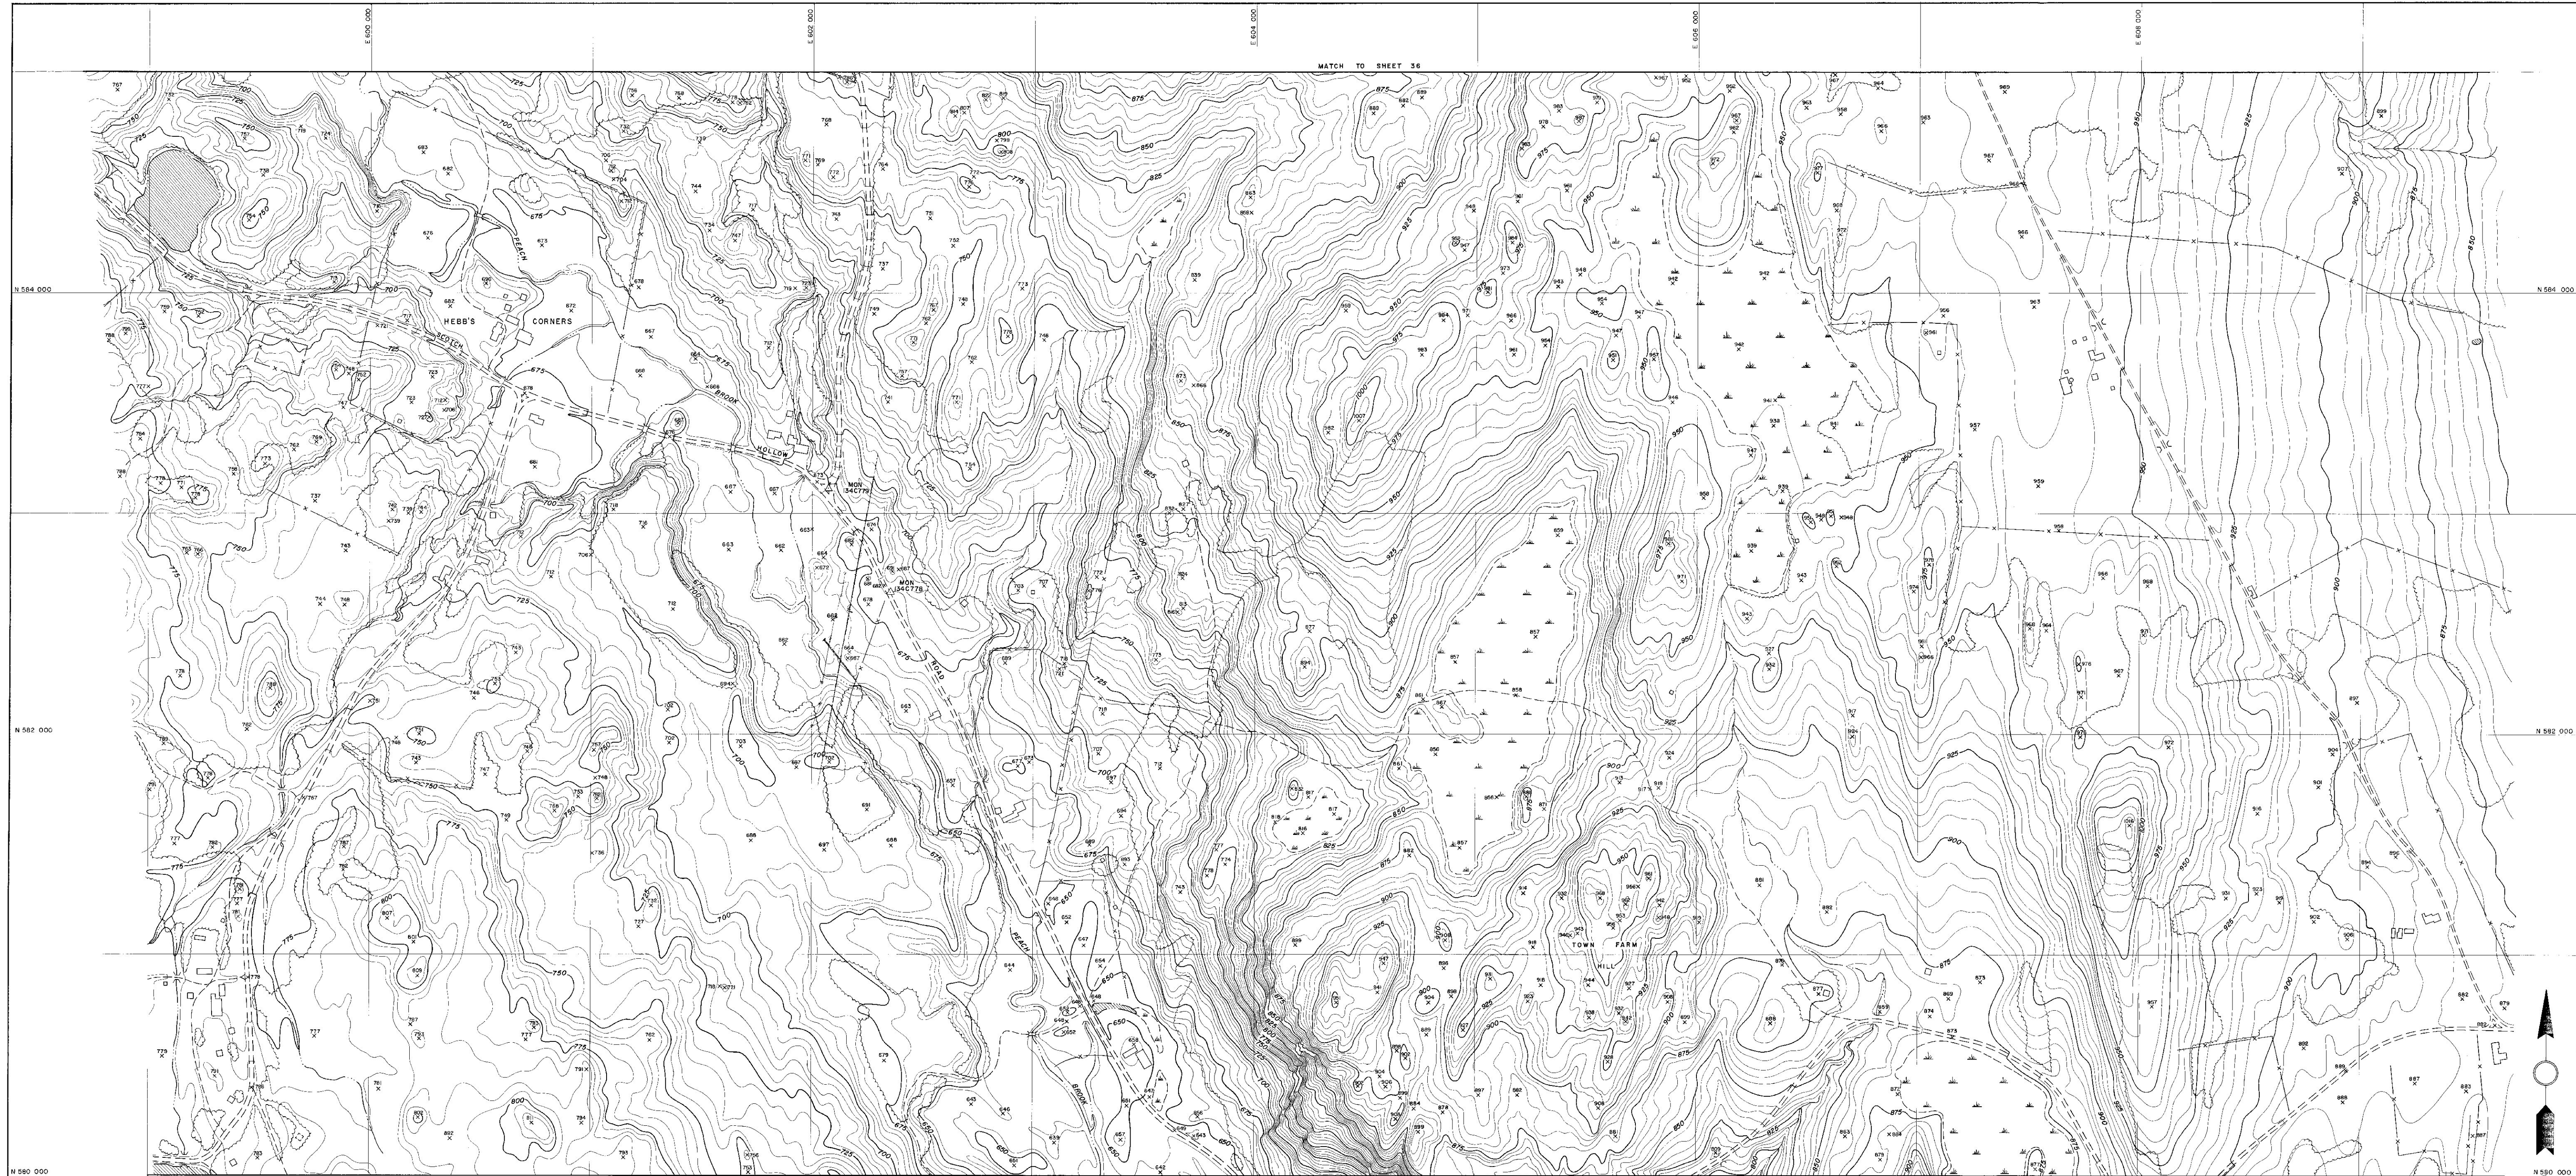






TOPOGRAPHY COMPILED BY PHOTOGRAMMETRIC METHODS
SARGENT-WESTER-GRISHAM AND FOLLEY
ARCHITECT-ENGINEER ASSOCIATES
WATERTOWN, N. Y. MASSENA, N. Y.

SCALE 1"=200'
CONTOUR INTERVAL FIVE FEET
VERTICAL DATUM IS MEAN SEA LEVEL
1000' GRID BASED ON VERMONT STATE PLANE COORDINATE SYSTEM
DATE OF PHOTOGRAPHY
MARCH 1967

STATE OF VERMONT DEPARTMENT OF HIGHWAYS
NEWBURY
96
VT. HD. NO. 1-93
SHEET NO. 35 OF 41 SHEETS




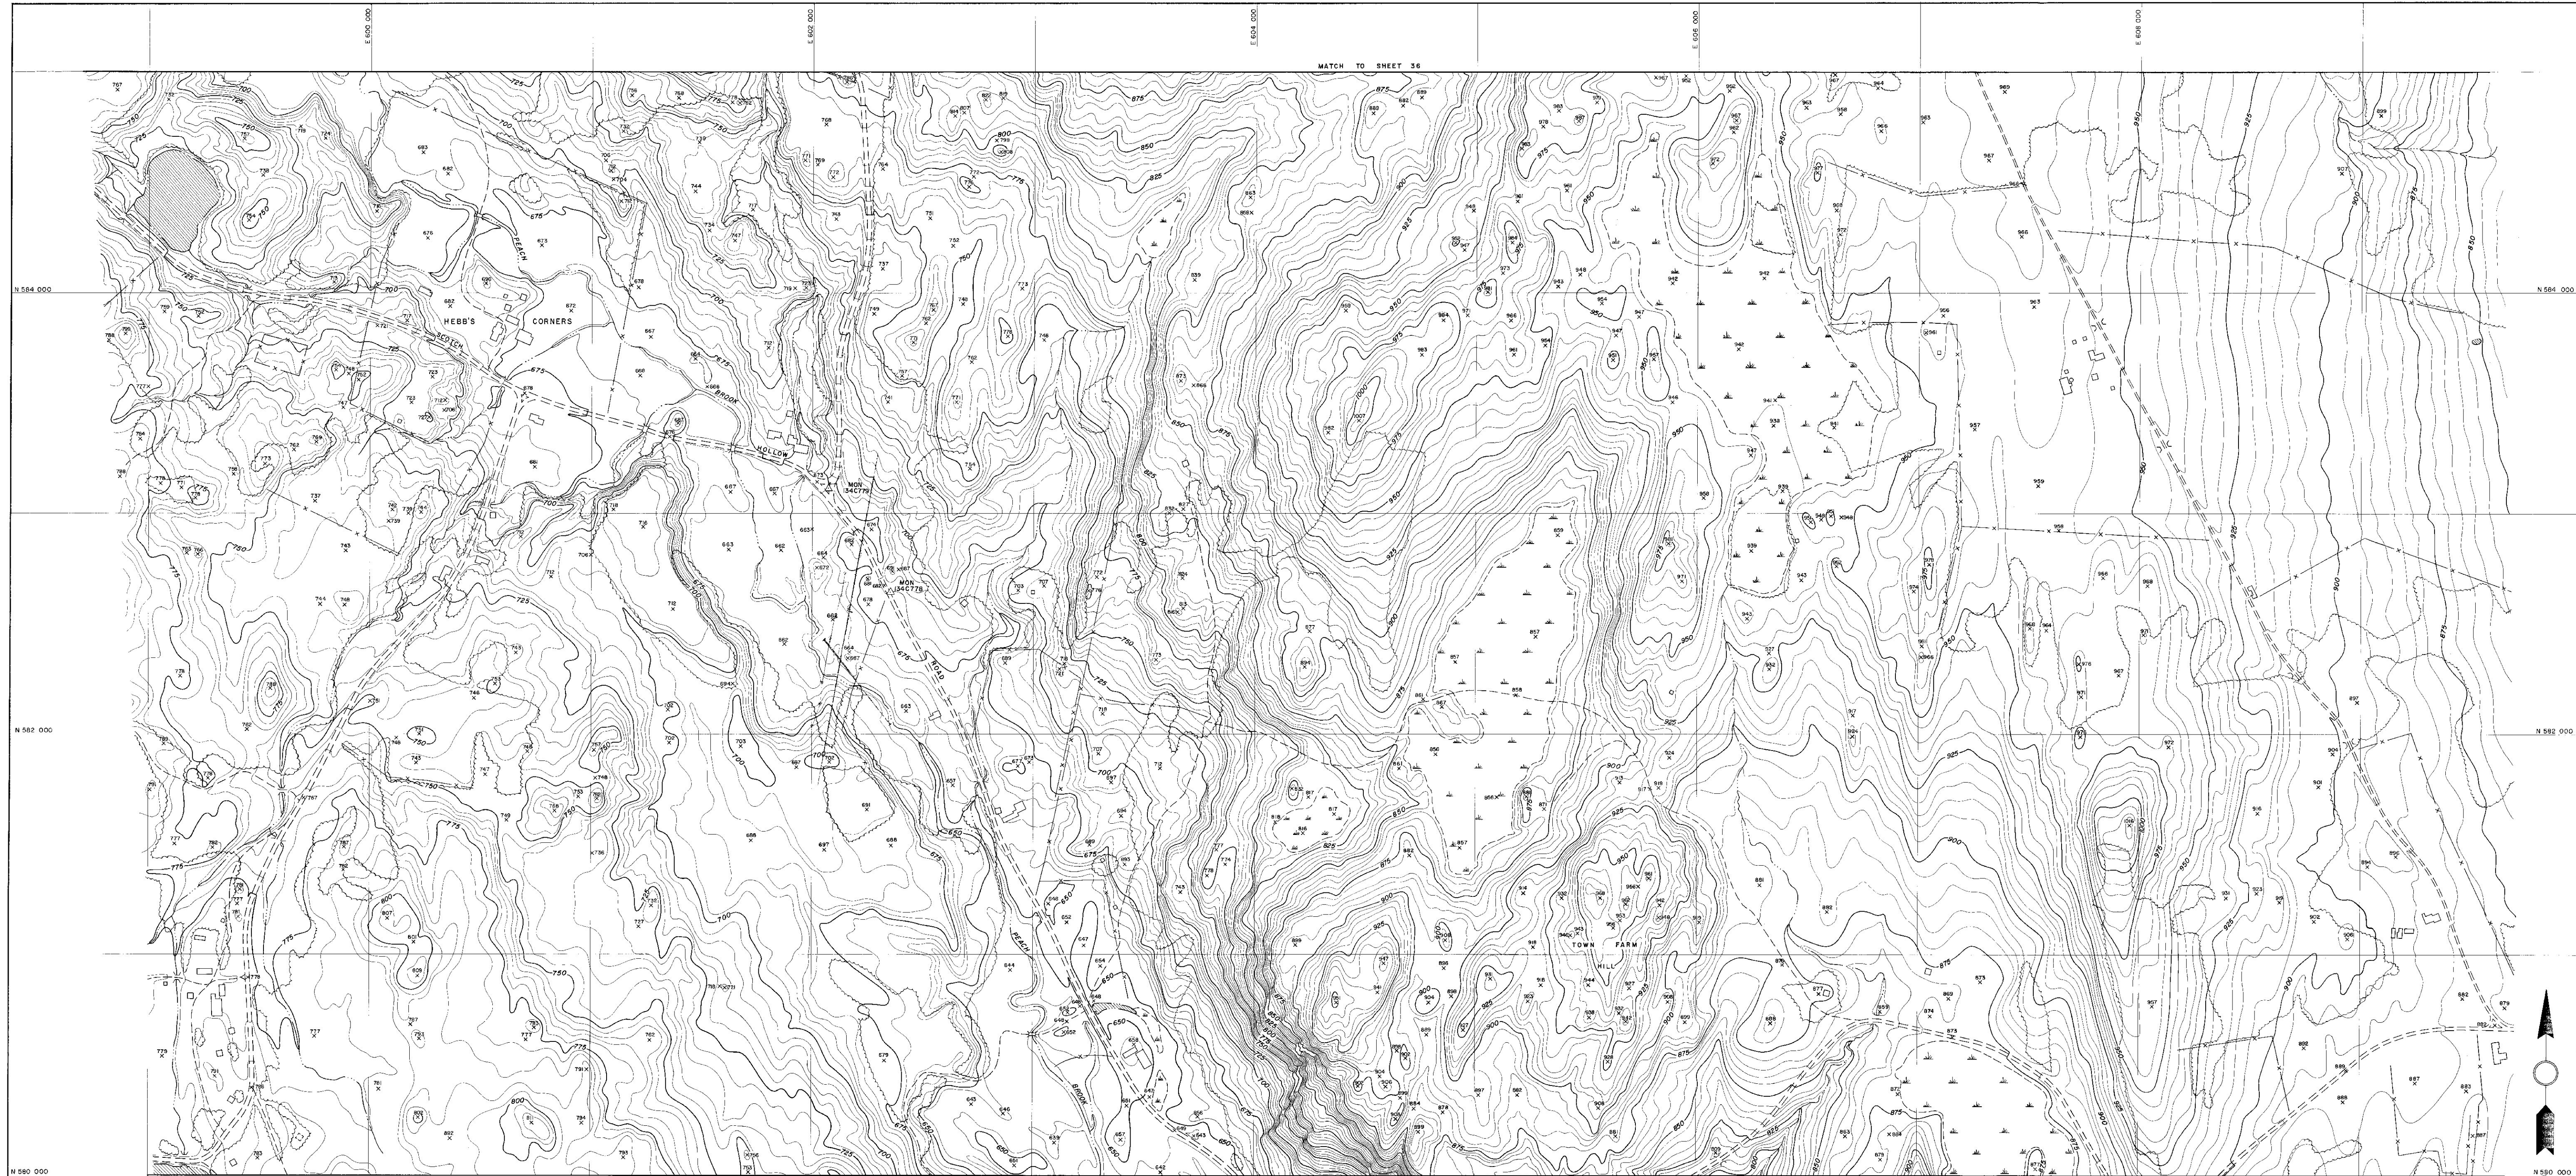


TOPOGRAPHY COMPILED BY PHOTOGRAMMETRIC METHODS
SARGENT-WESTER-GRISHAM AND FOLLEY
ARCHITECT-ENGINEER ASSOCIATES
WATERTOWN, N. Y. MASSENA, N. Y.

SCALE 1"=200'
CONTOUR INTERVAL FIVE FEET
VERTICAL DATUM IS MEAN SEA LEVEL
1000' GRID BASED ON VERMONT STATE PLANE COORDINATE SYSTEM
DATE OF PHOTOGRAPHY
MARCH 1967

STATE OF VERMONT DEPARTMENT OF HIGHWAYS
NEWBURY
96
VT. HD. NO. 1-93
SHEET NO. 35 OF 41 SHEETS

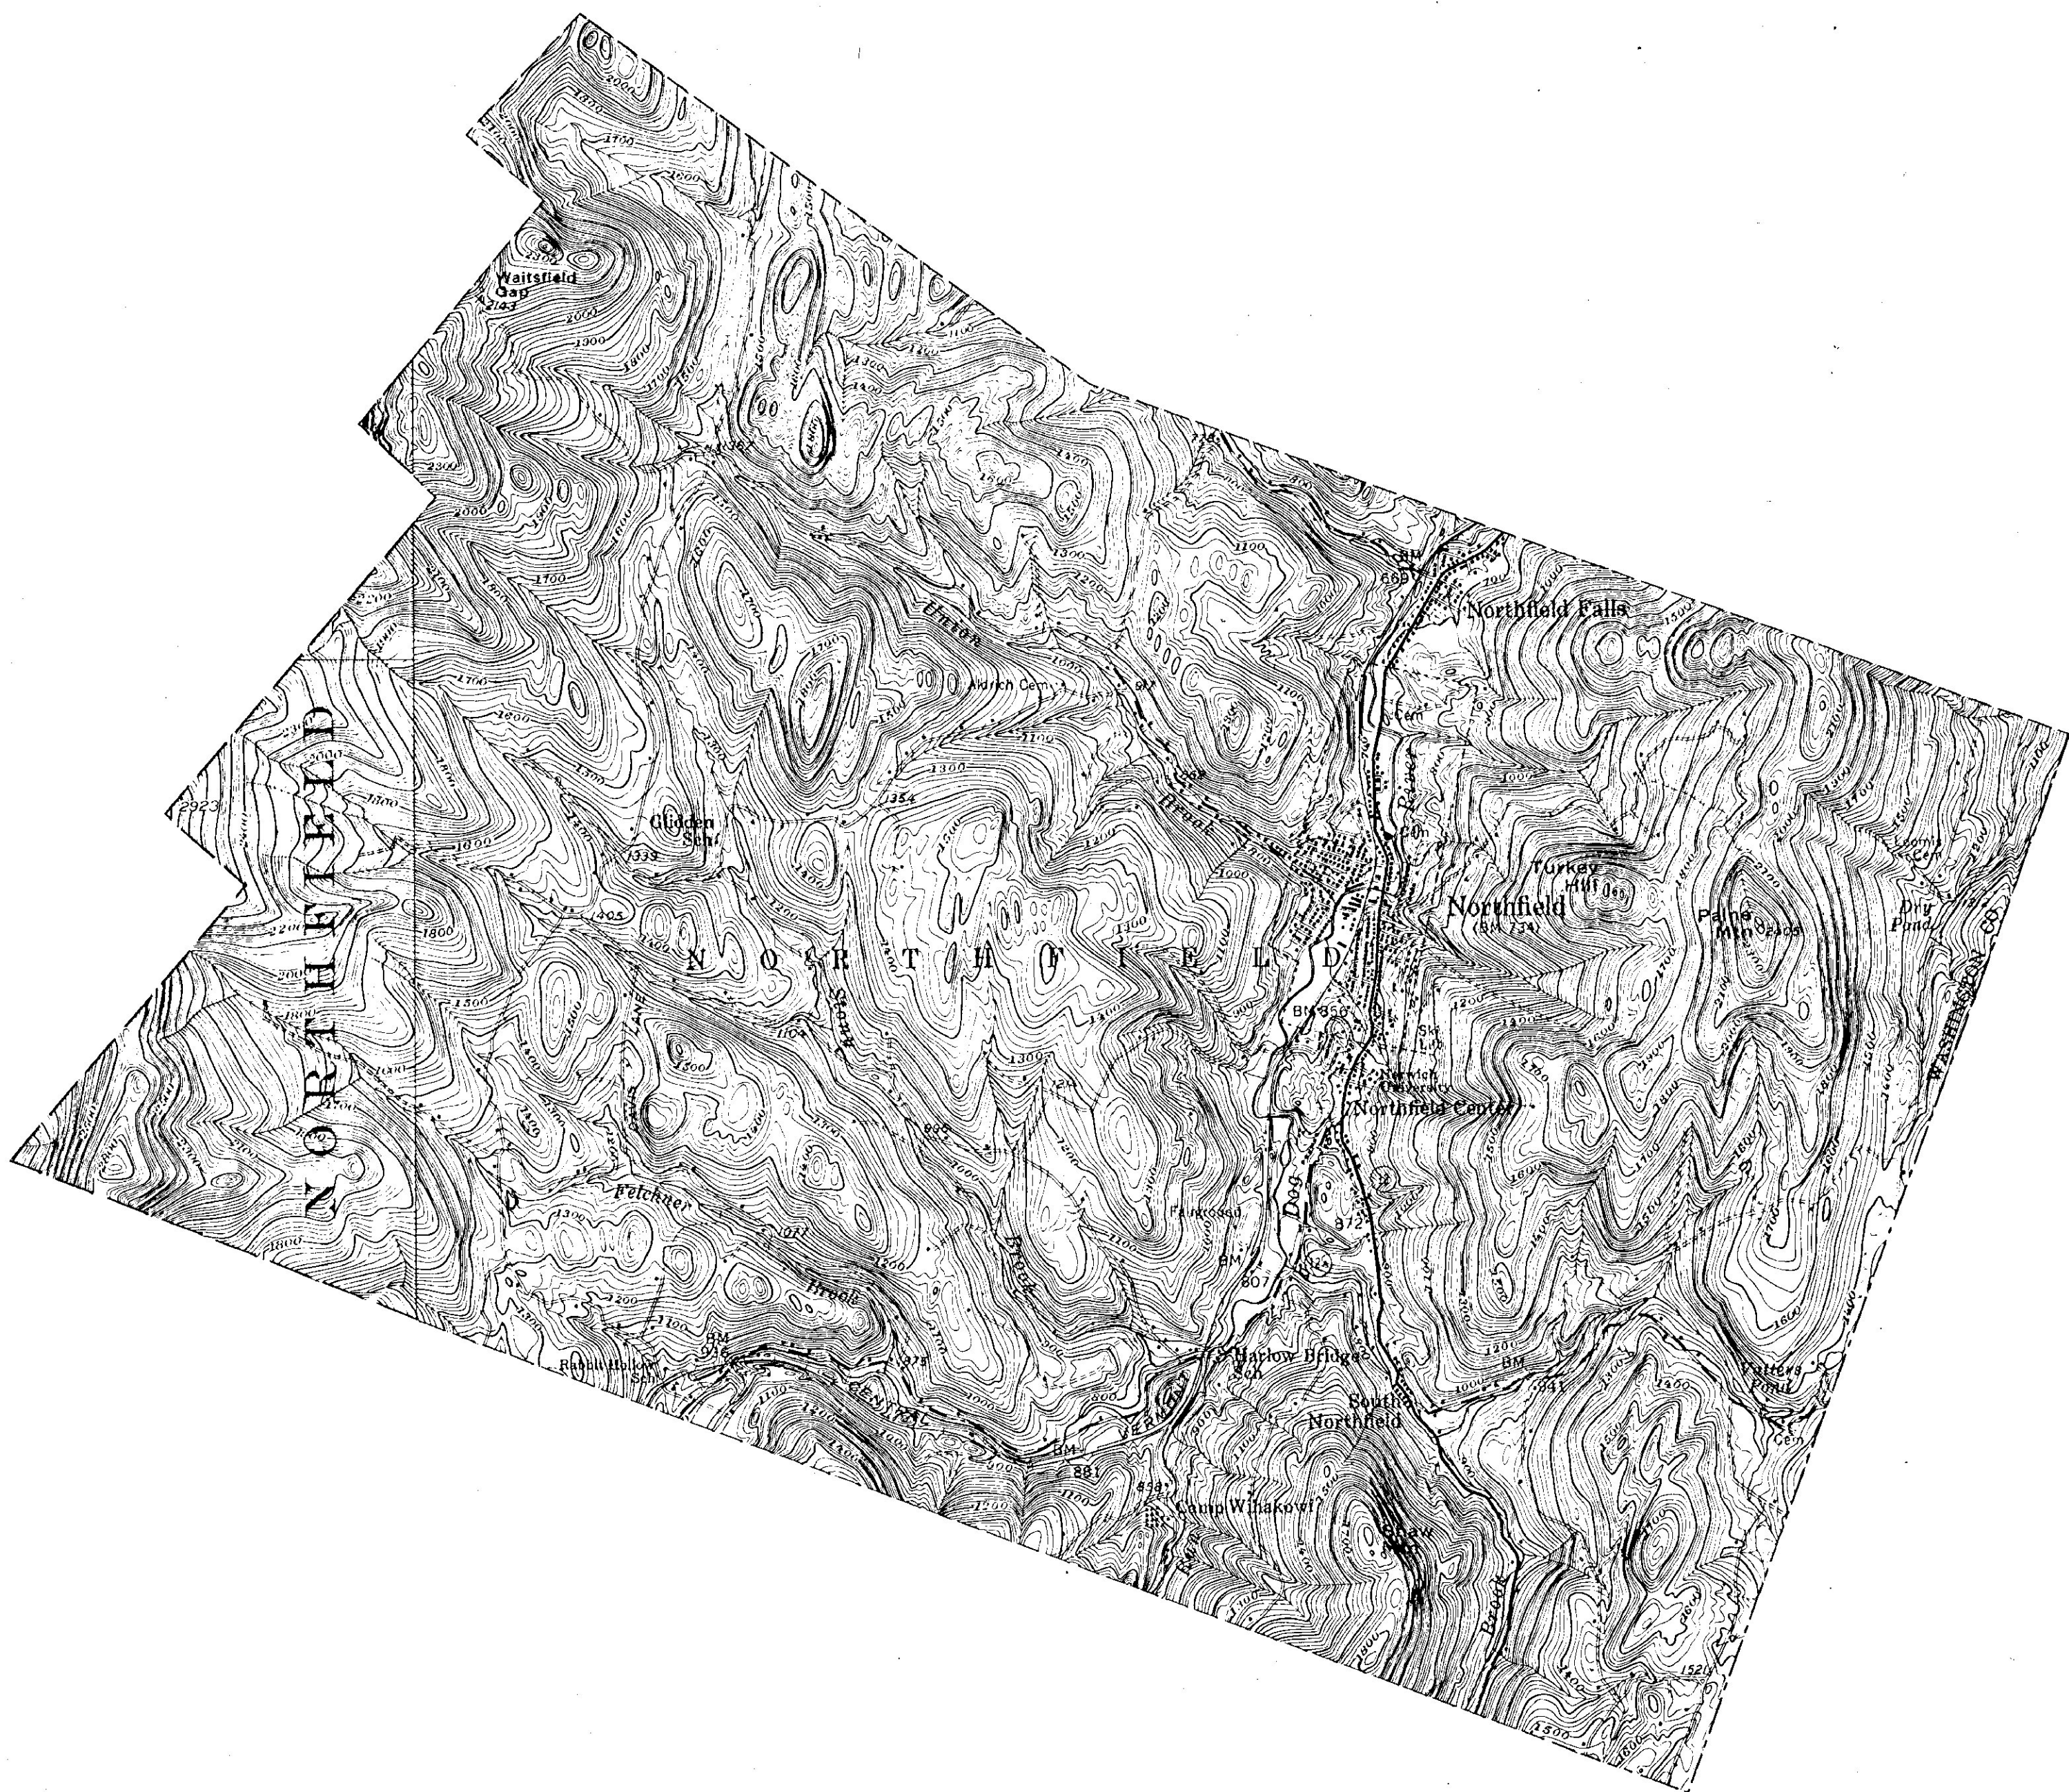

NORTHFIELD

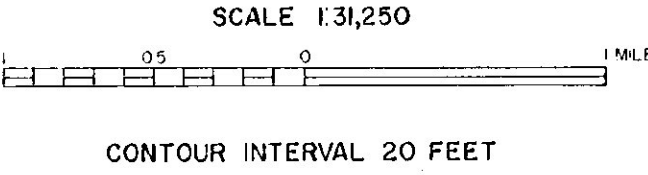

MATERIALS MAP
BY
VERMONT DEPARTMENT OF HIGHWAYS
IN COOPERATION WITH
U.S. BUREAU OF PUBLIC ROADS

NOTE: BASED ON U.S.G.S. TOPOGRAPHIC MAPS

REVISIONS

DATE					
BY					

96-14