



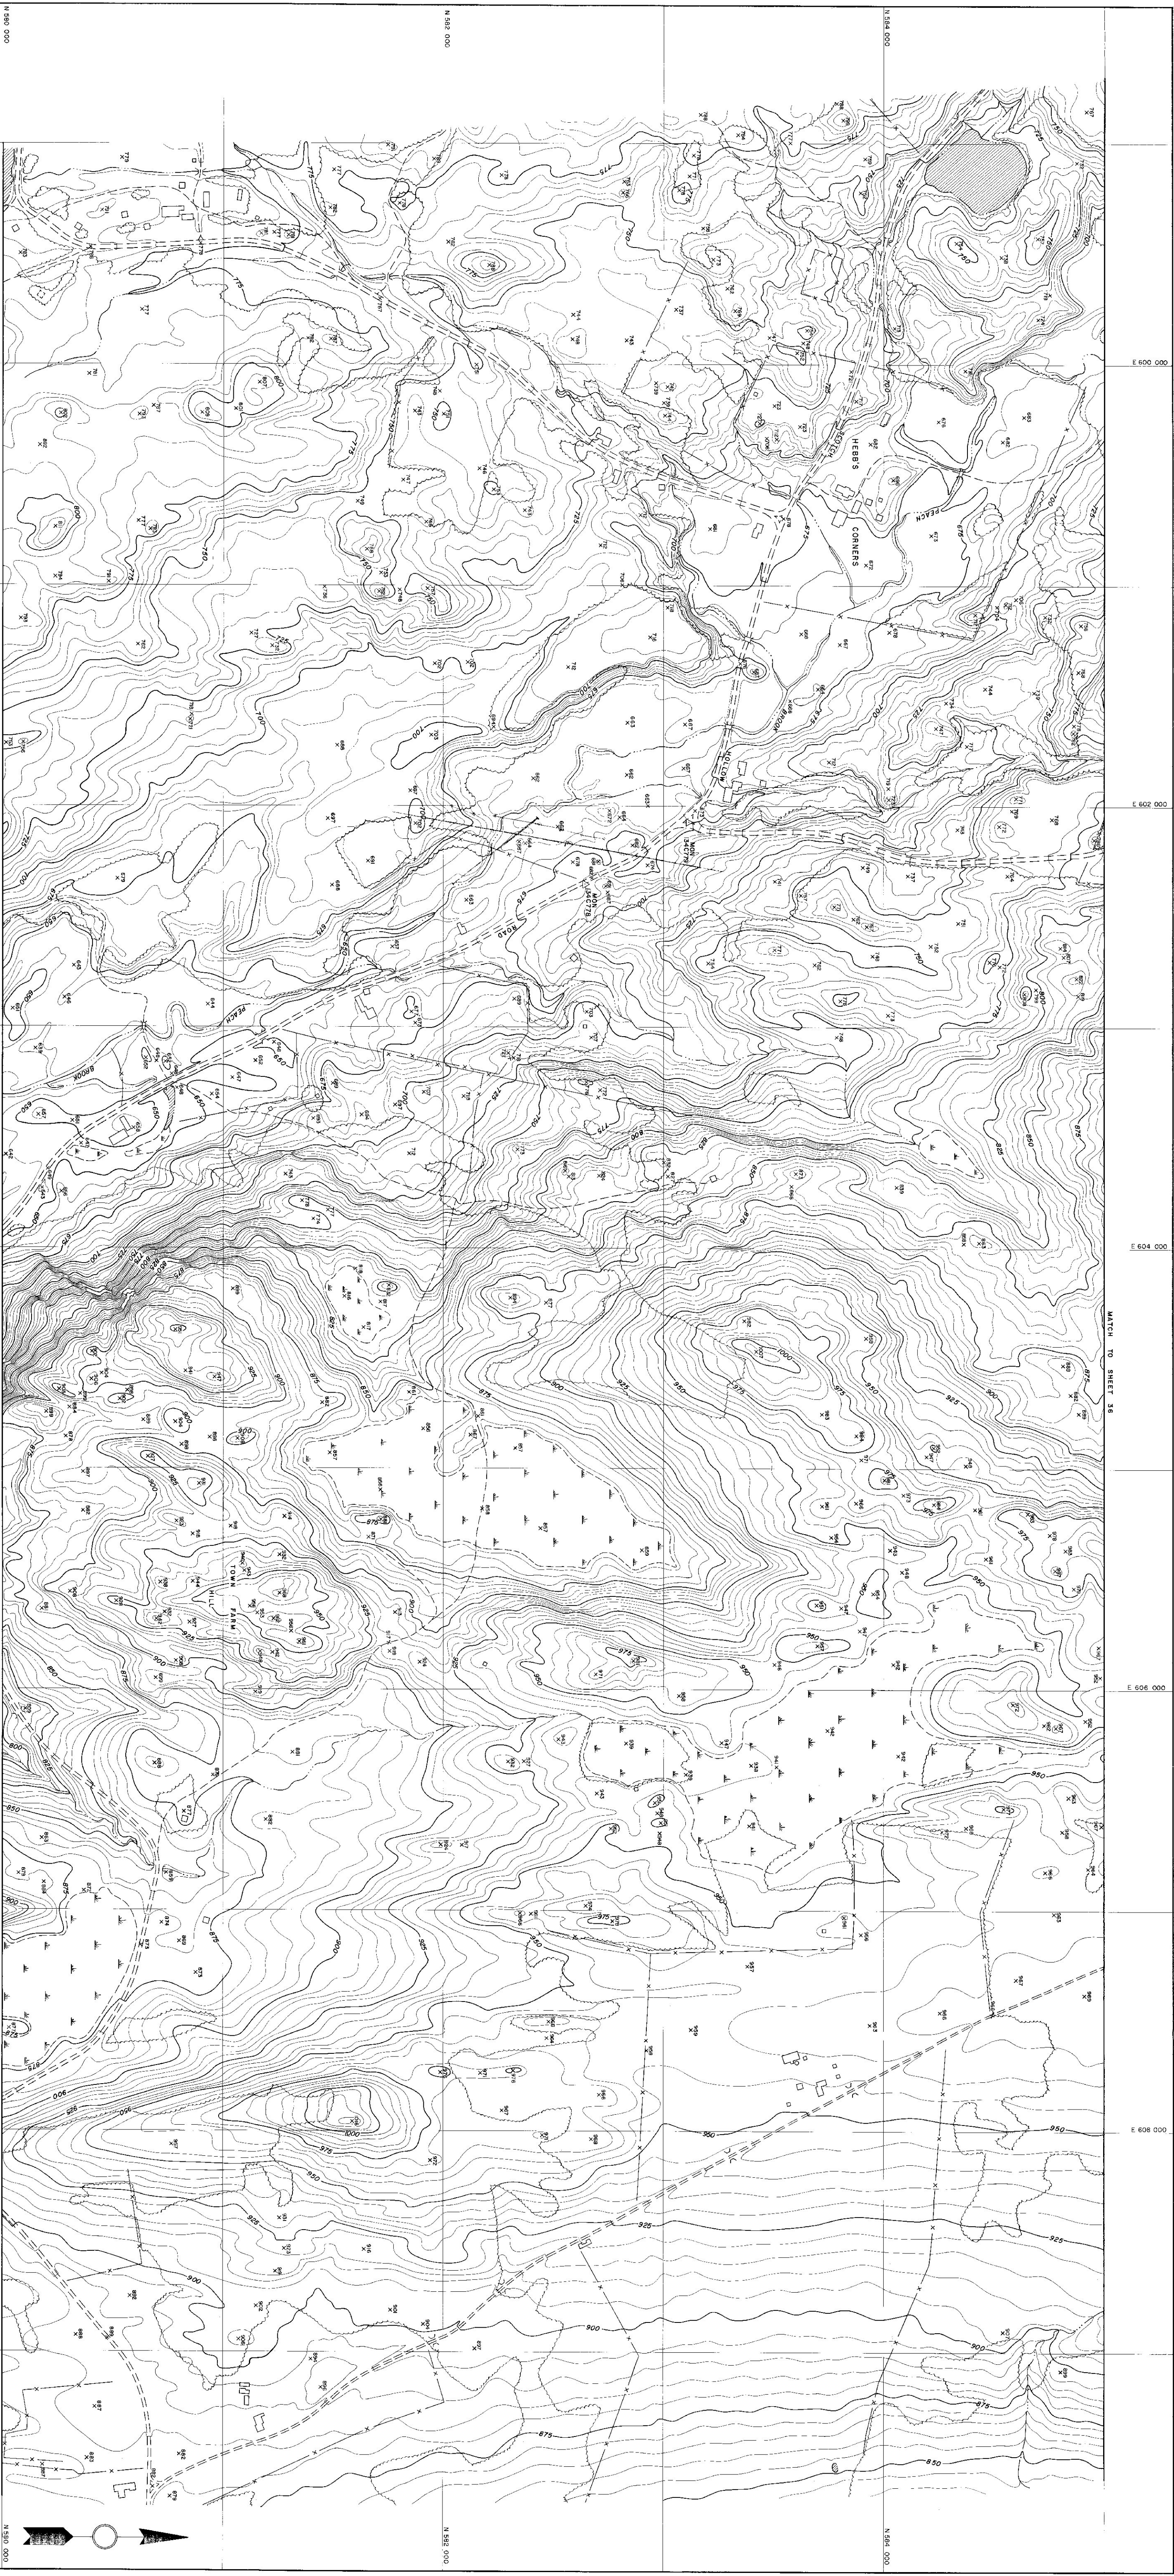

TOPOGRAPHY COMPILED BY PHOTOGRAMMETRIC METHODS
SURVEYED BY THE STATE OF VERMONT
ARCHITECT ENGINEER ASSOCIATES
WATERBURY, N. Y.
MASSACHUSETTS

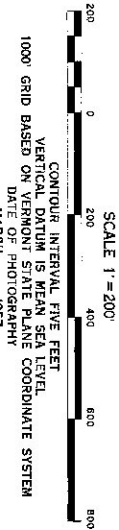

STATE OF VERMONT DEPARTMENT OF HIGHWAYS
NEWBURY
VT. 120 120 120
SHEET NO. 35 OF 41 SHEETS