




Scale error 1% +

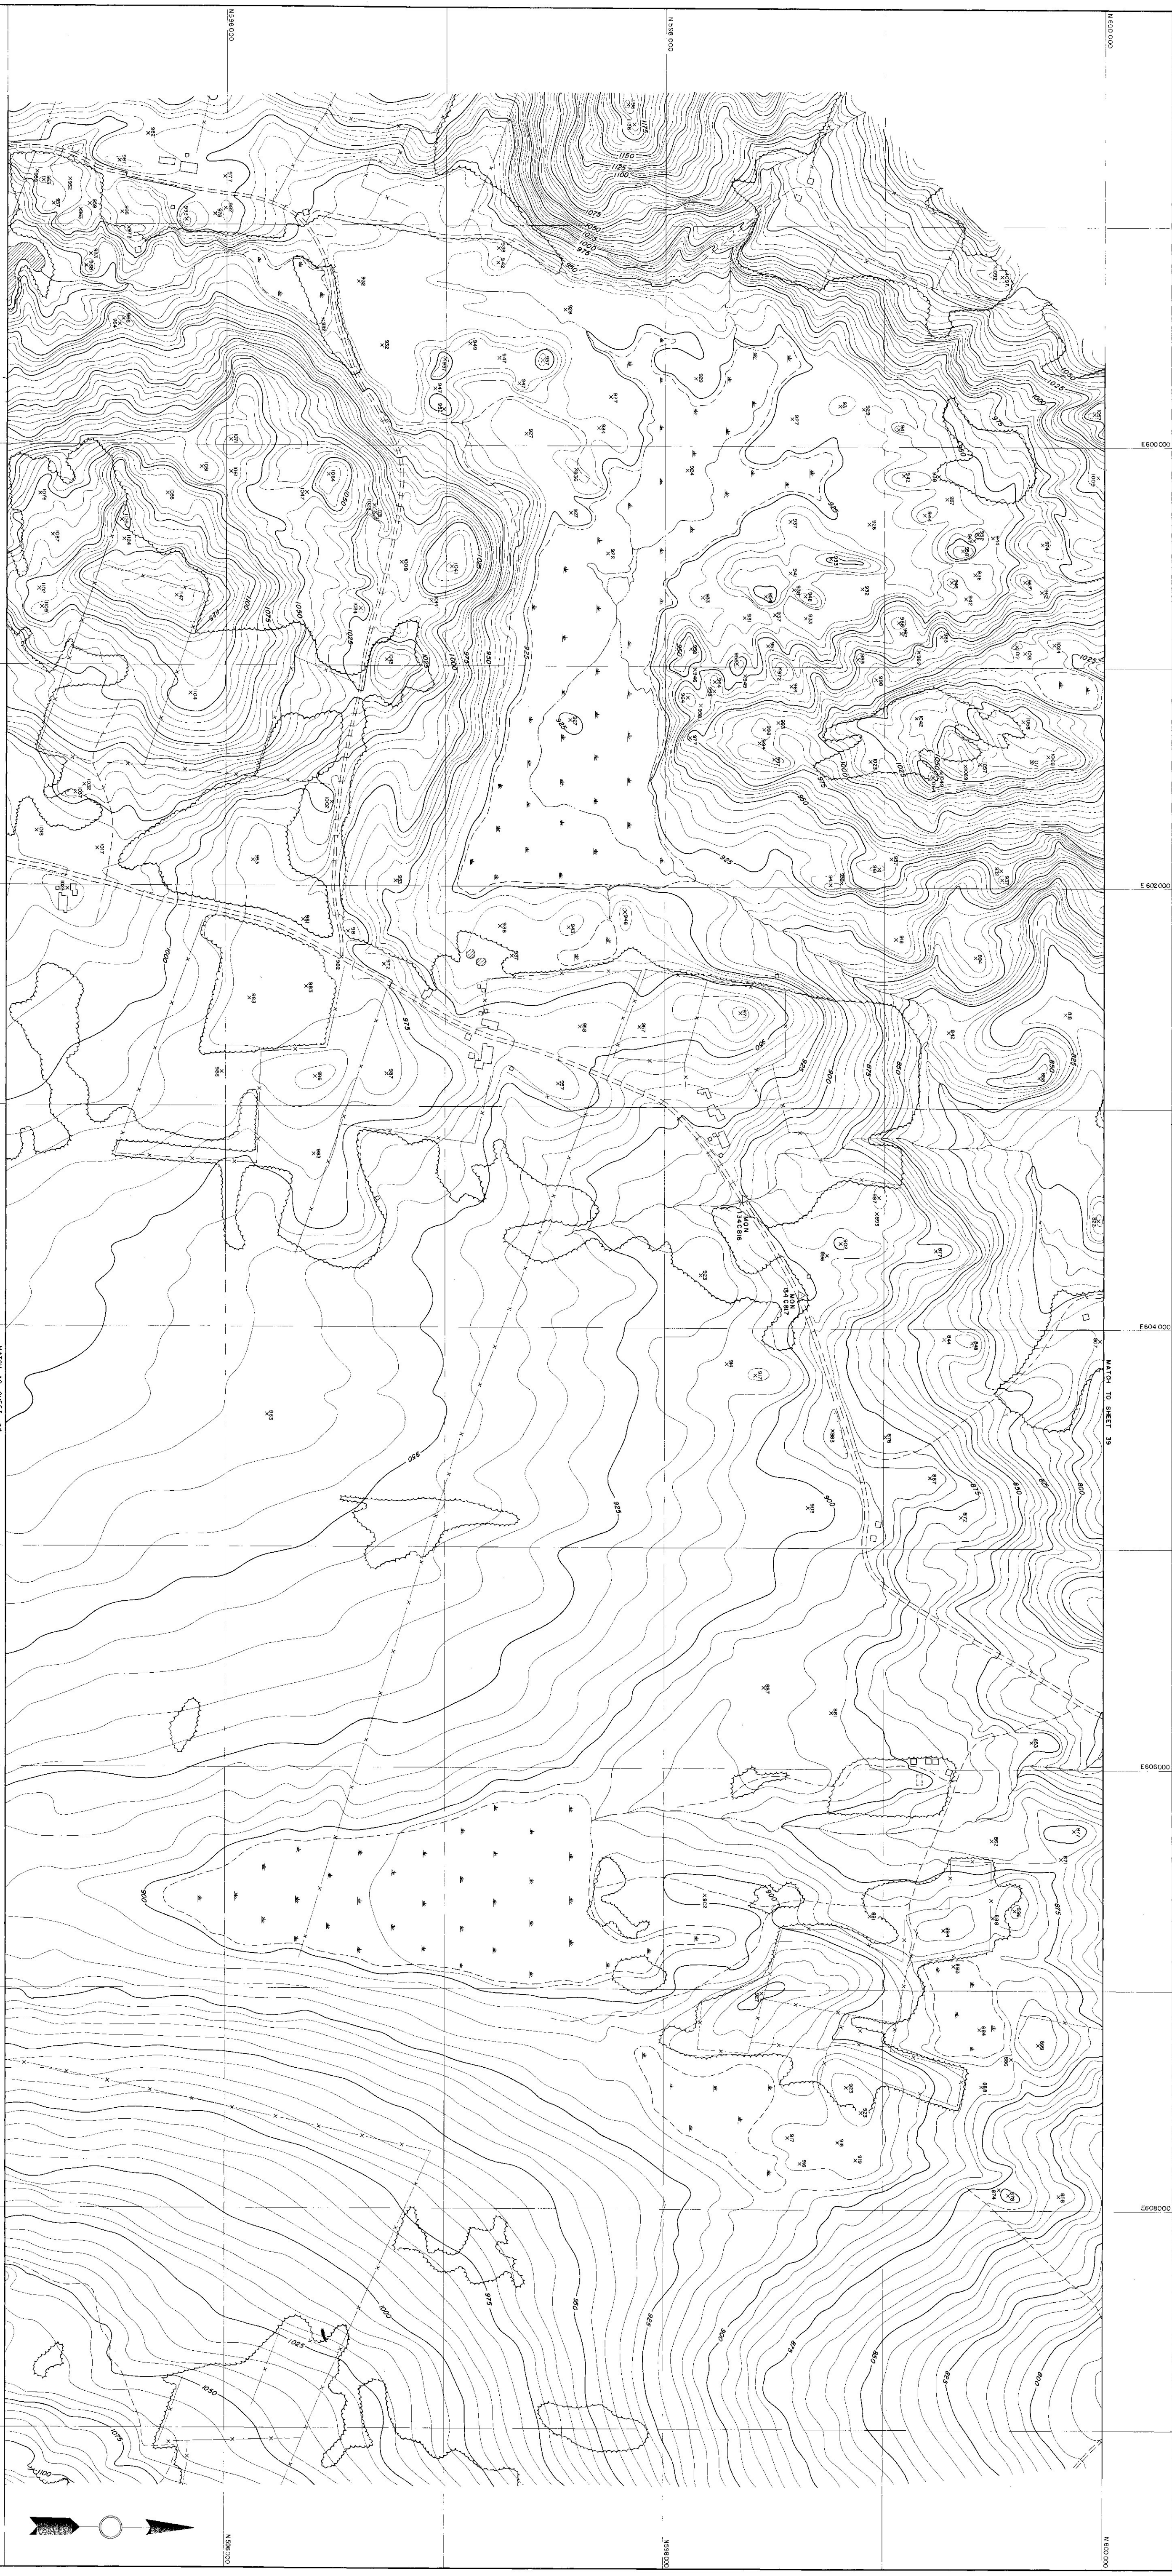



TOPOGRAPHY COMPILED BY PHOTOGRAMMETRIC METHODS
SURVEYED - WESTER - CHESNAW AND FOLEY
WATERLOO, N.Y.
ENGINEER ASSOCIATES
MASSENA, N.Y.

SCALE 1" = 500'
VERTICAL CURVE IS BEYOND SCALE
DATE OF PHOTOGRAPHY
MARCH 1977

100' CURVE BASED ON DATE OF PHOTOGRAPHY
MATCH TO SHEET 37

STATE OF VERMONT DEPARTMENT OF HIGHWAYS
NEWBURY
VT 448 444 /-94
SHEET NO. 39 OF 41 SHEETS