

1" = 1000'


102



1" = 1000'

102



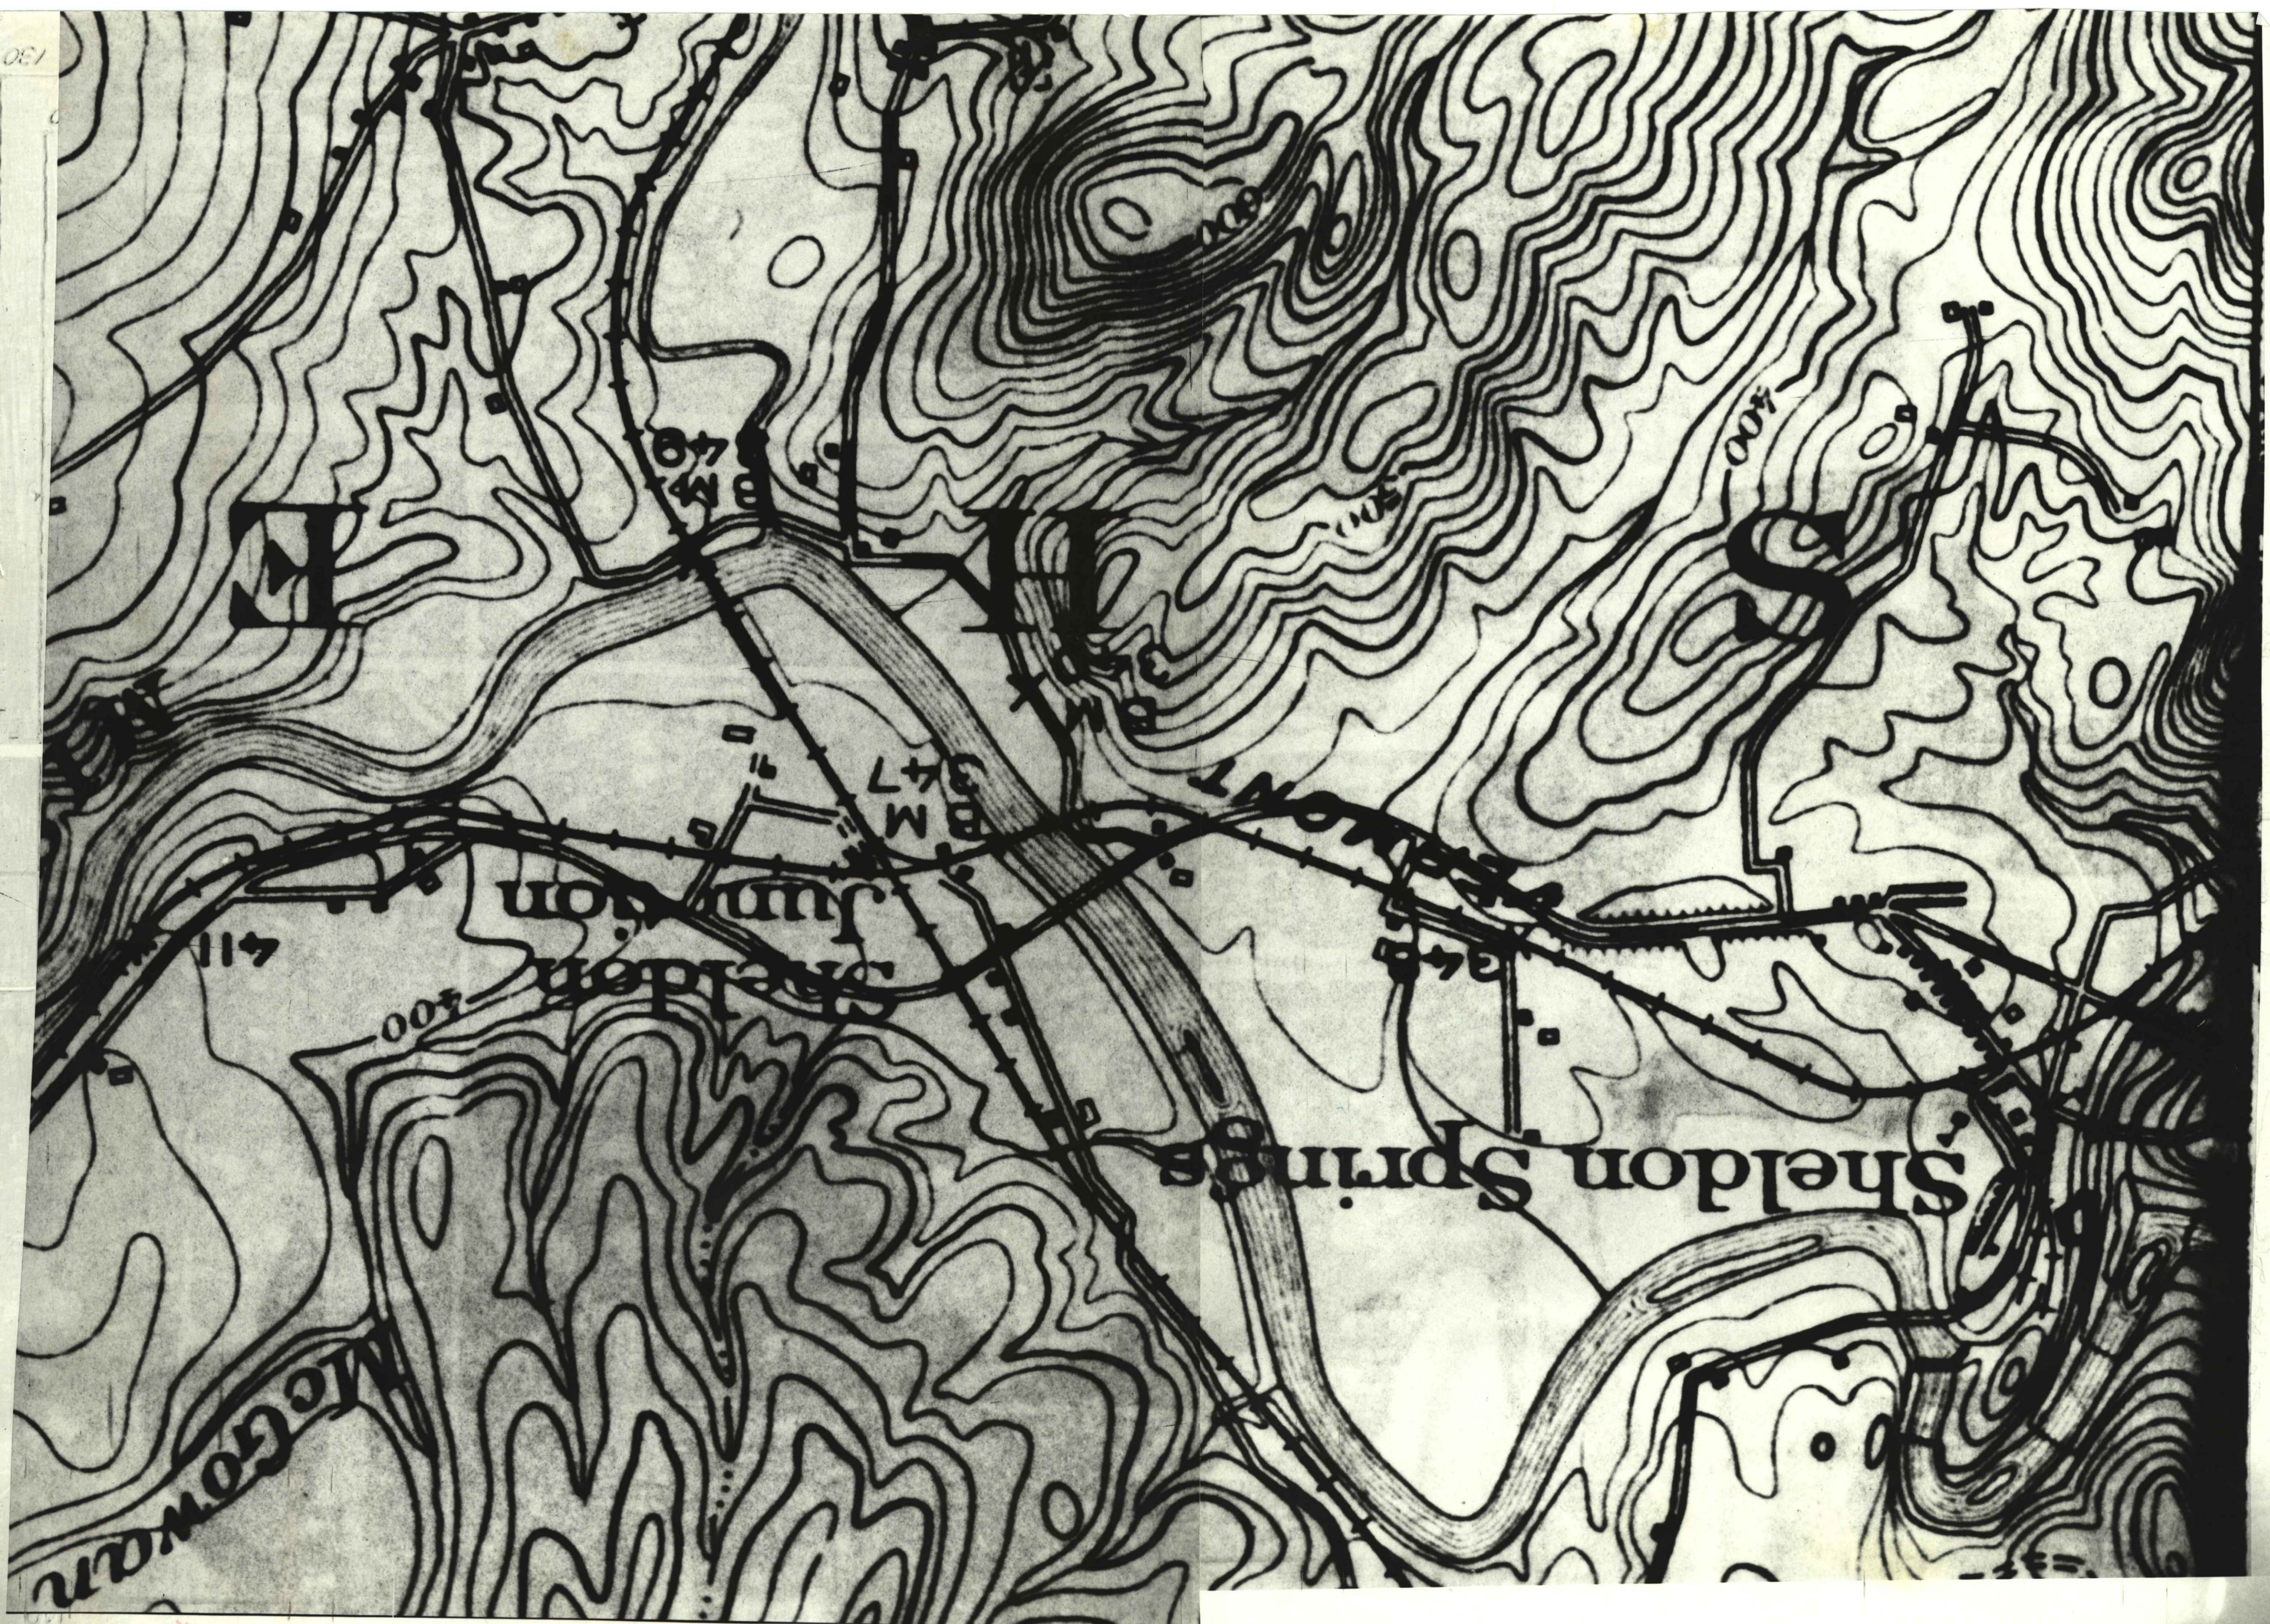


1" = 200' 105

Sheldon

1" = 1000'


102



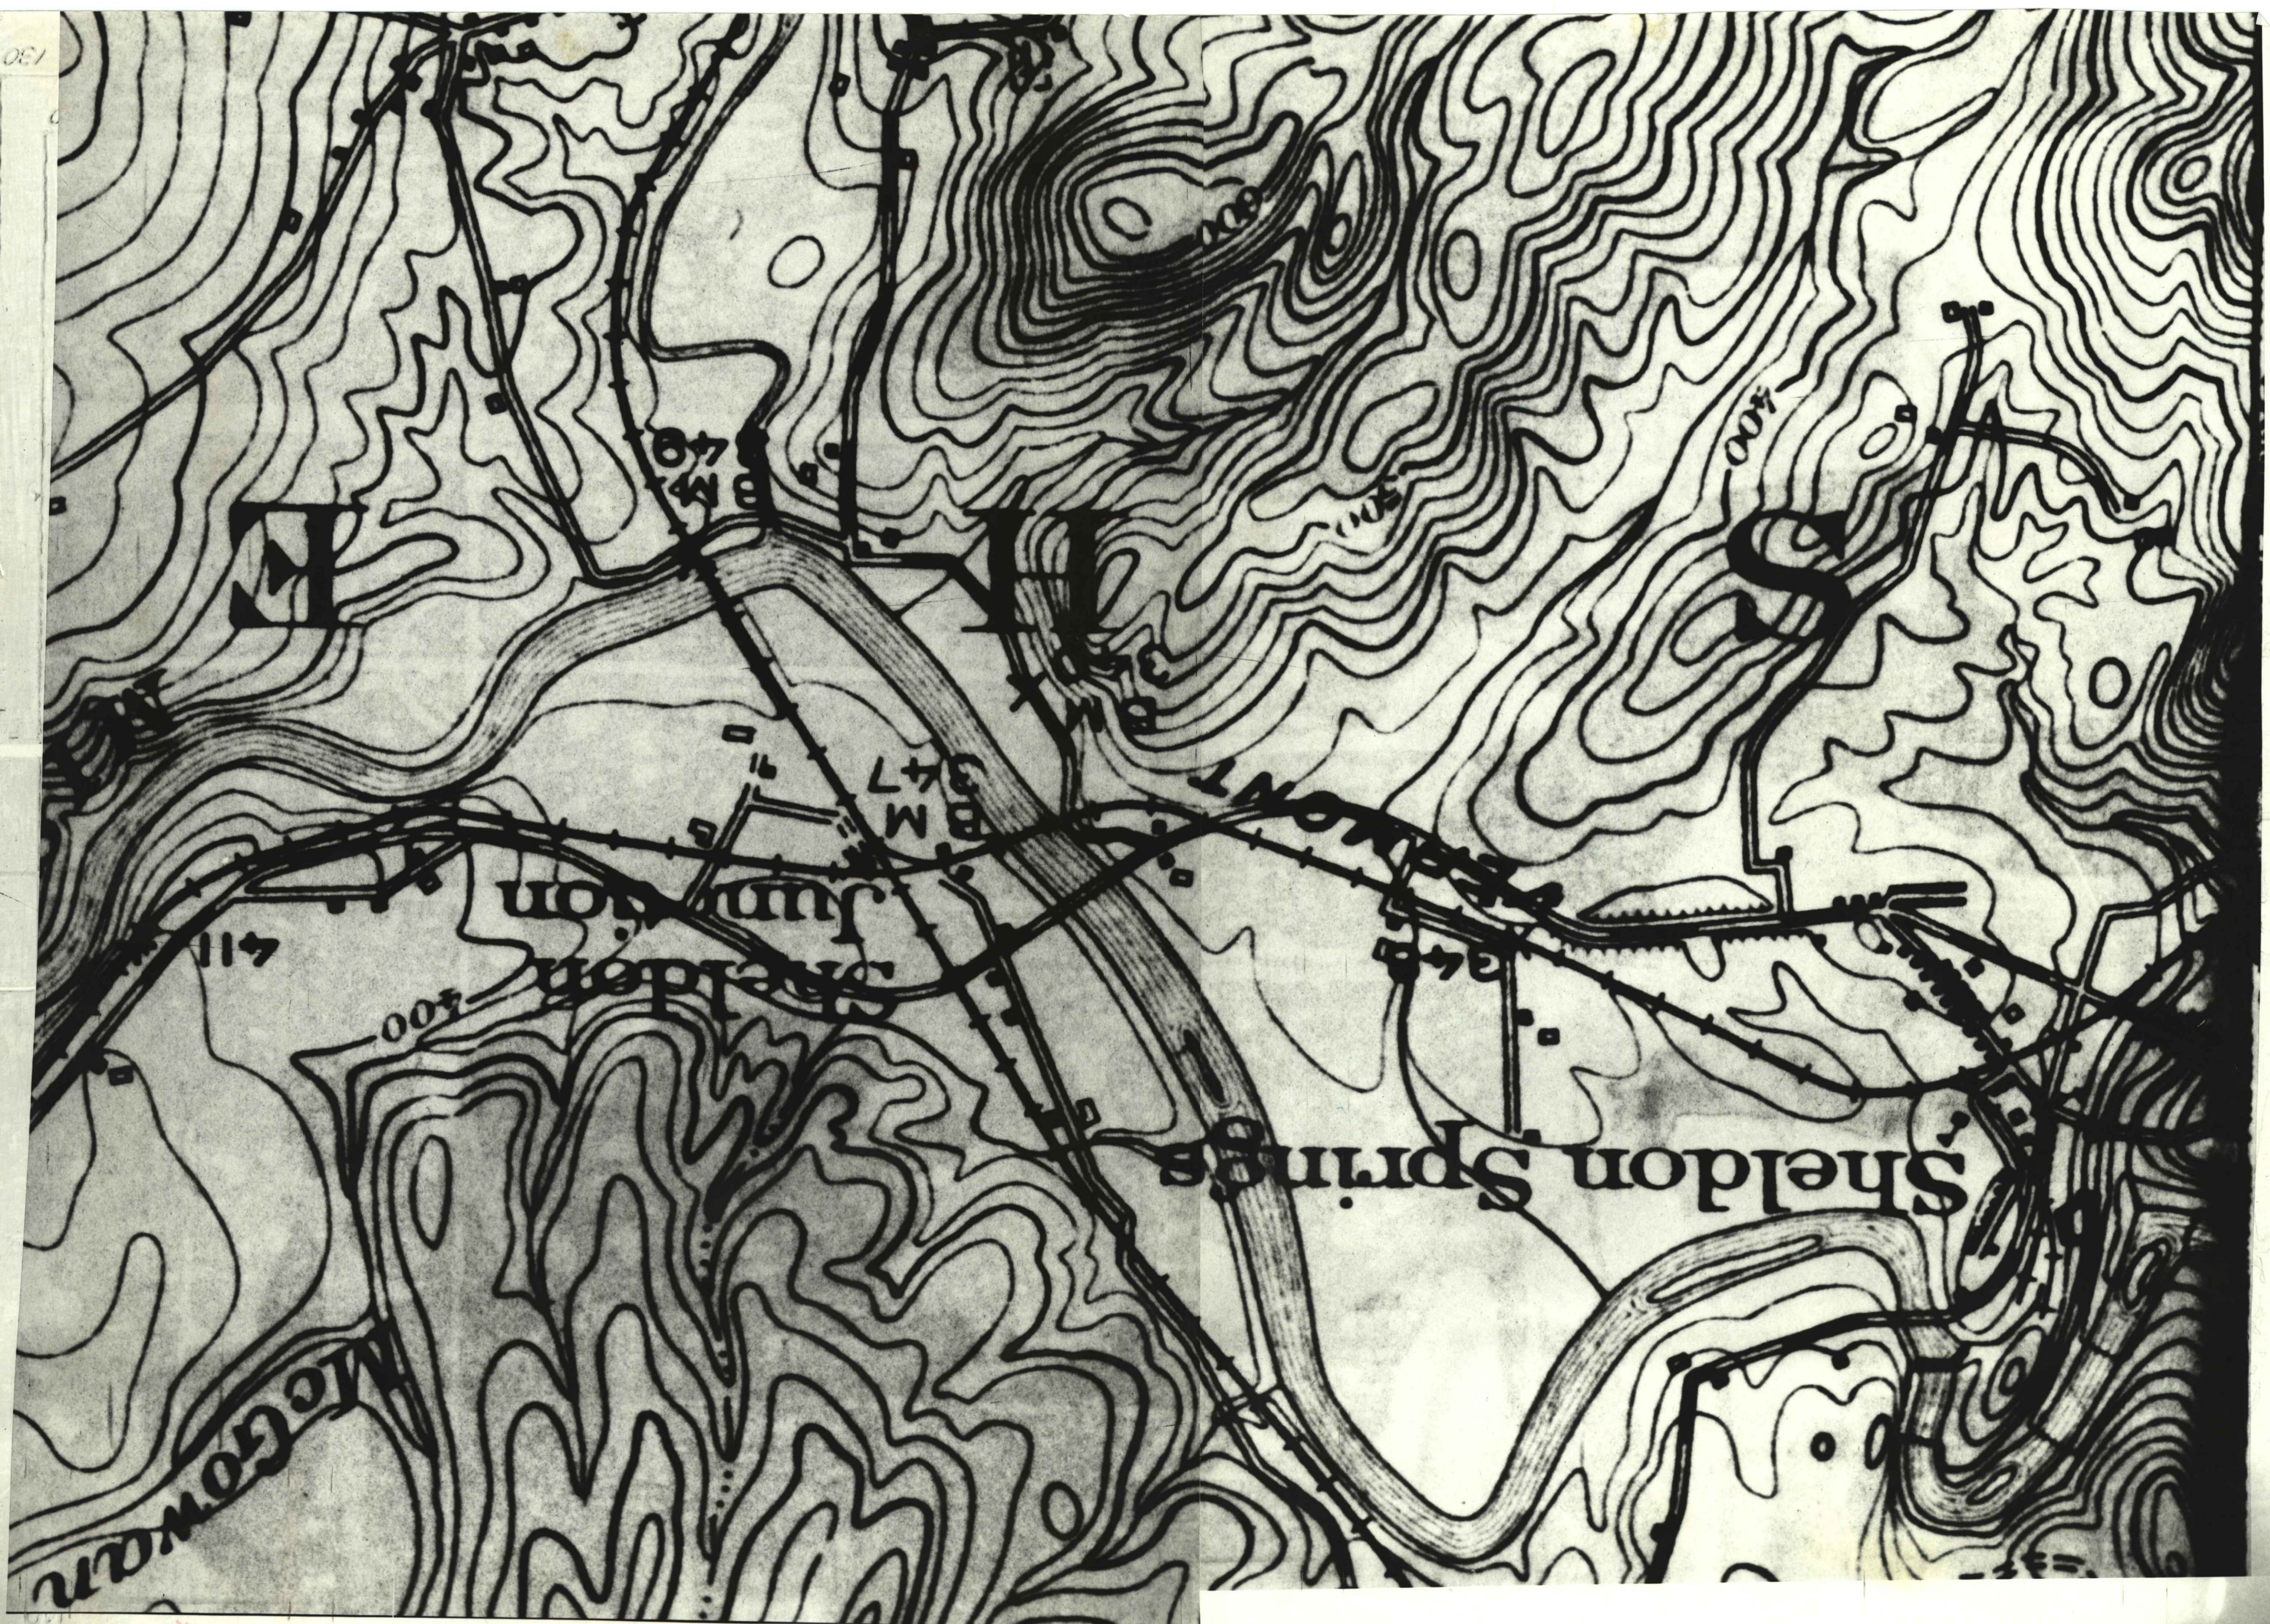

1" = 200' 105

Sheldon

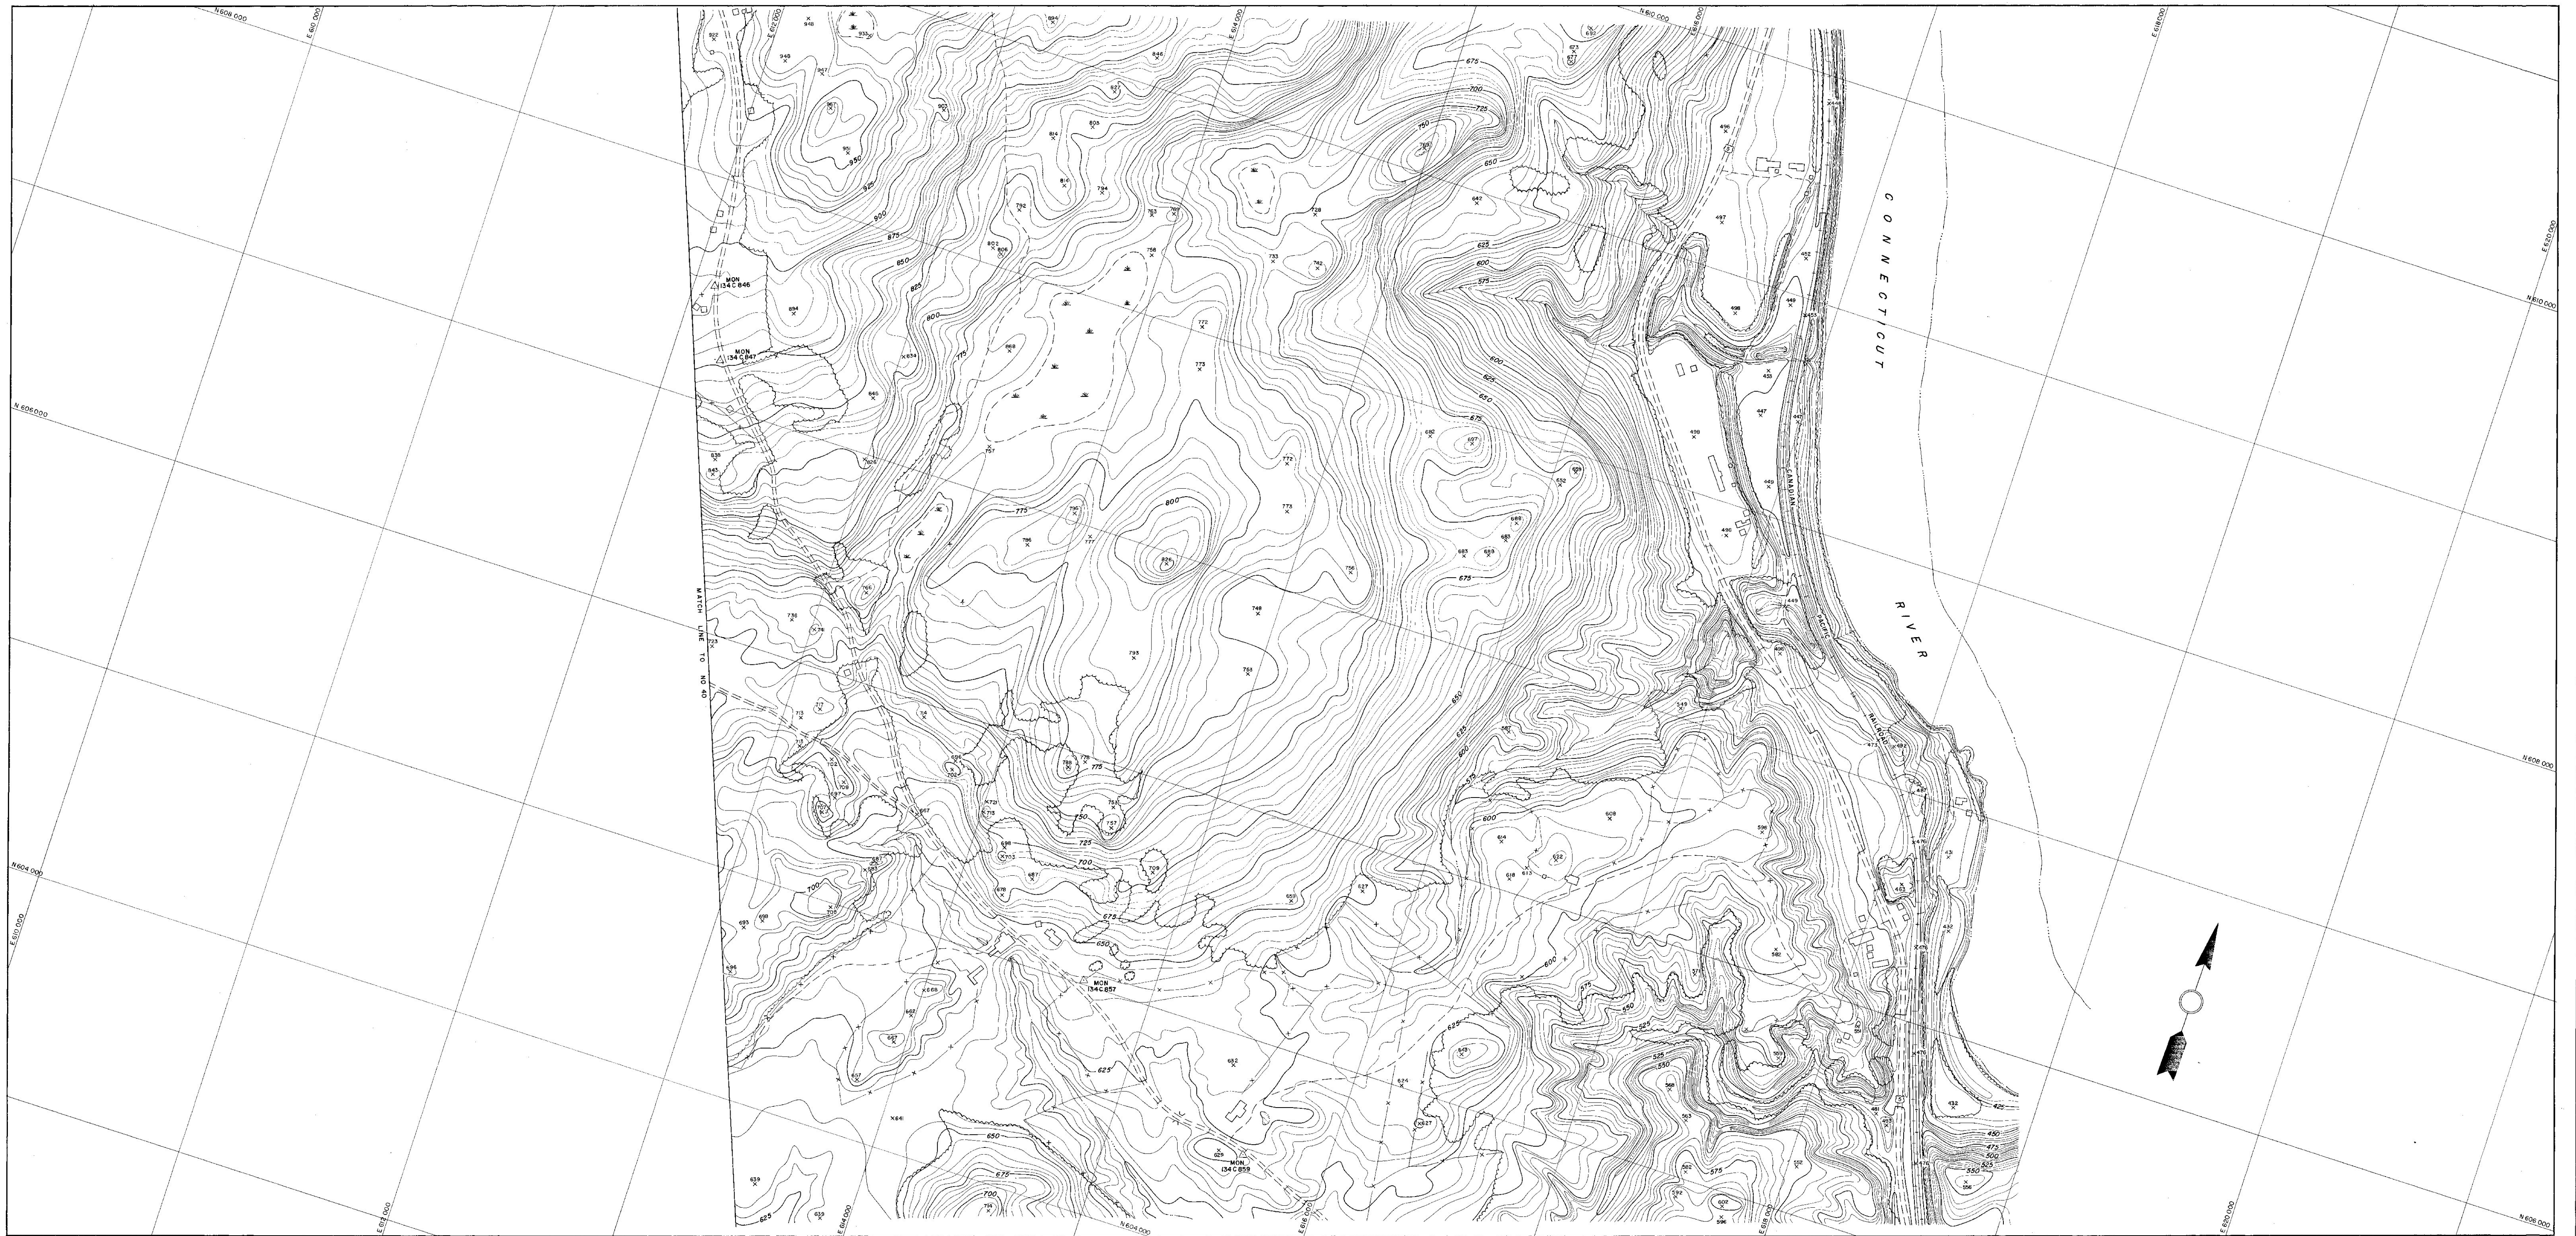

TOPOGRAPHY COMPILED BY PHOTOGRAMMETRIC METHODS
SARGENT-WEBSTER-CRENSHAW AND FOLLEY
ARCHITECT-ENGINEER ASSOCIATES
WATERTOWN, N. Y. MASSANA, N. Y.

SCALE 1"=200'
CONTOUR INTERVAL FIVE FEET
VERTICAL DATUM IS MEAN SEA LEVEL
100' GRID BASED ON VERMONT STATE PLANE COORDINATE SYSTEM
DATE OF PHOTOGRAPHY
MARCH 1967

STATE OF VERMONT DEPARTMENT OF HIGHWAYS
NEWBURY-RYEGATE
VT HD NO. 1-79
SHEET NO. 41 OF 41 SHEETS