



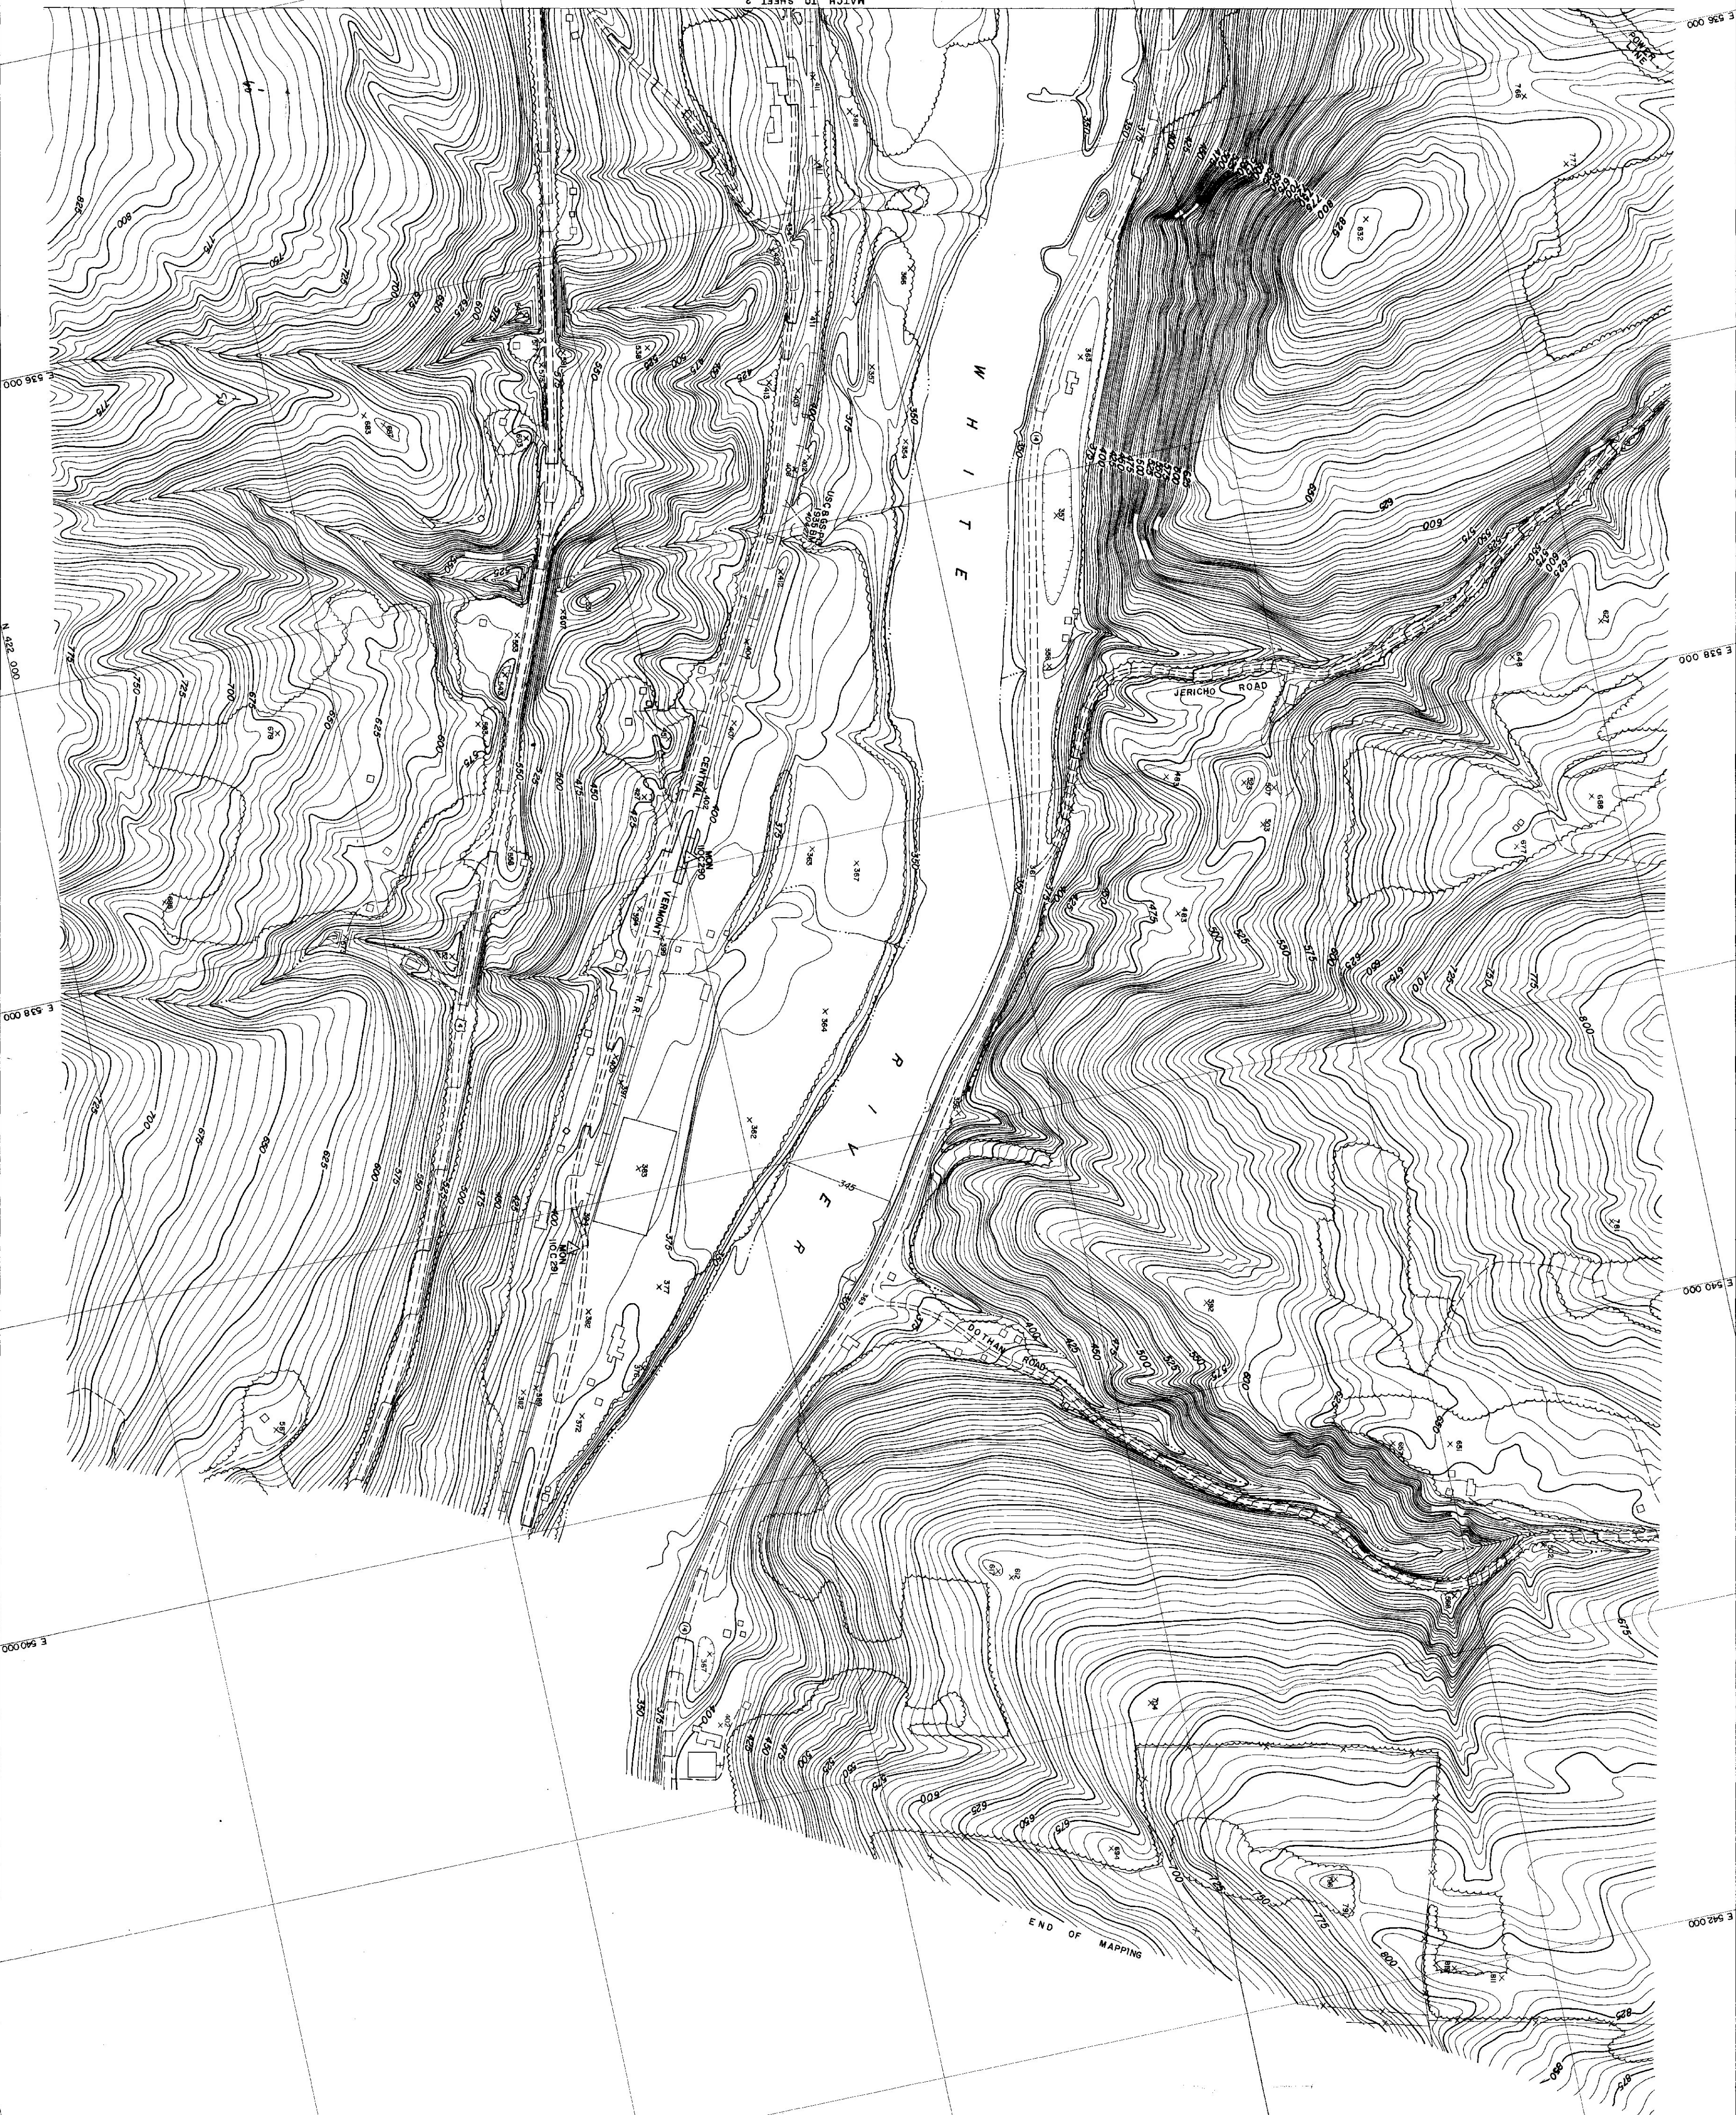

SCALE 1"=500'
VERTICAL SCALE 1"=100'
1000' GRID SHOWN
DATE OF PHOTOGRAPHY MAY 1950

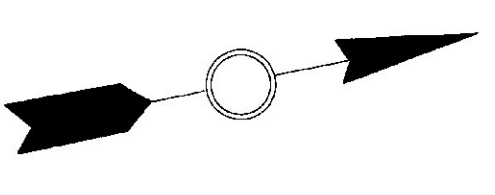

103
1" = 1000'

NEW HAVEN JCT. 4.5 MI.
MIDDLEBURY 12 MI.

7

7

FERRISBURG 2.7 MI.
BURLINGTON 22 MI.

5

