


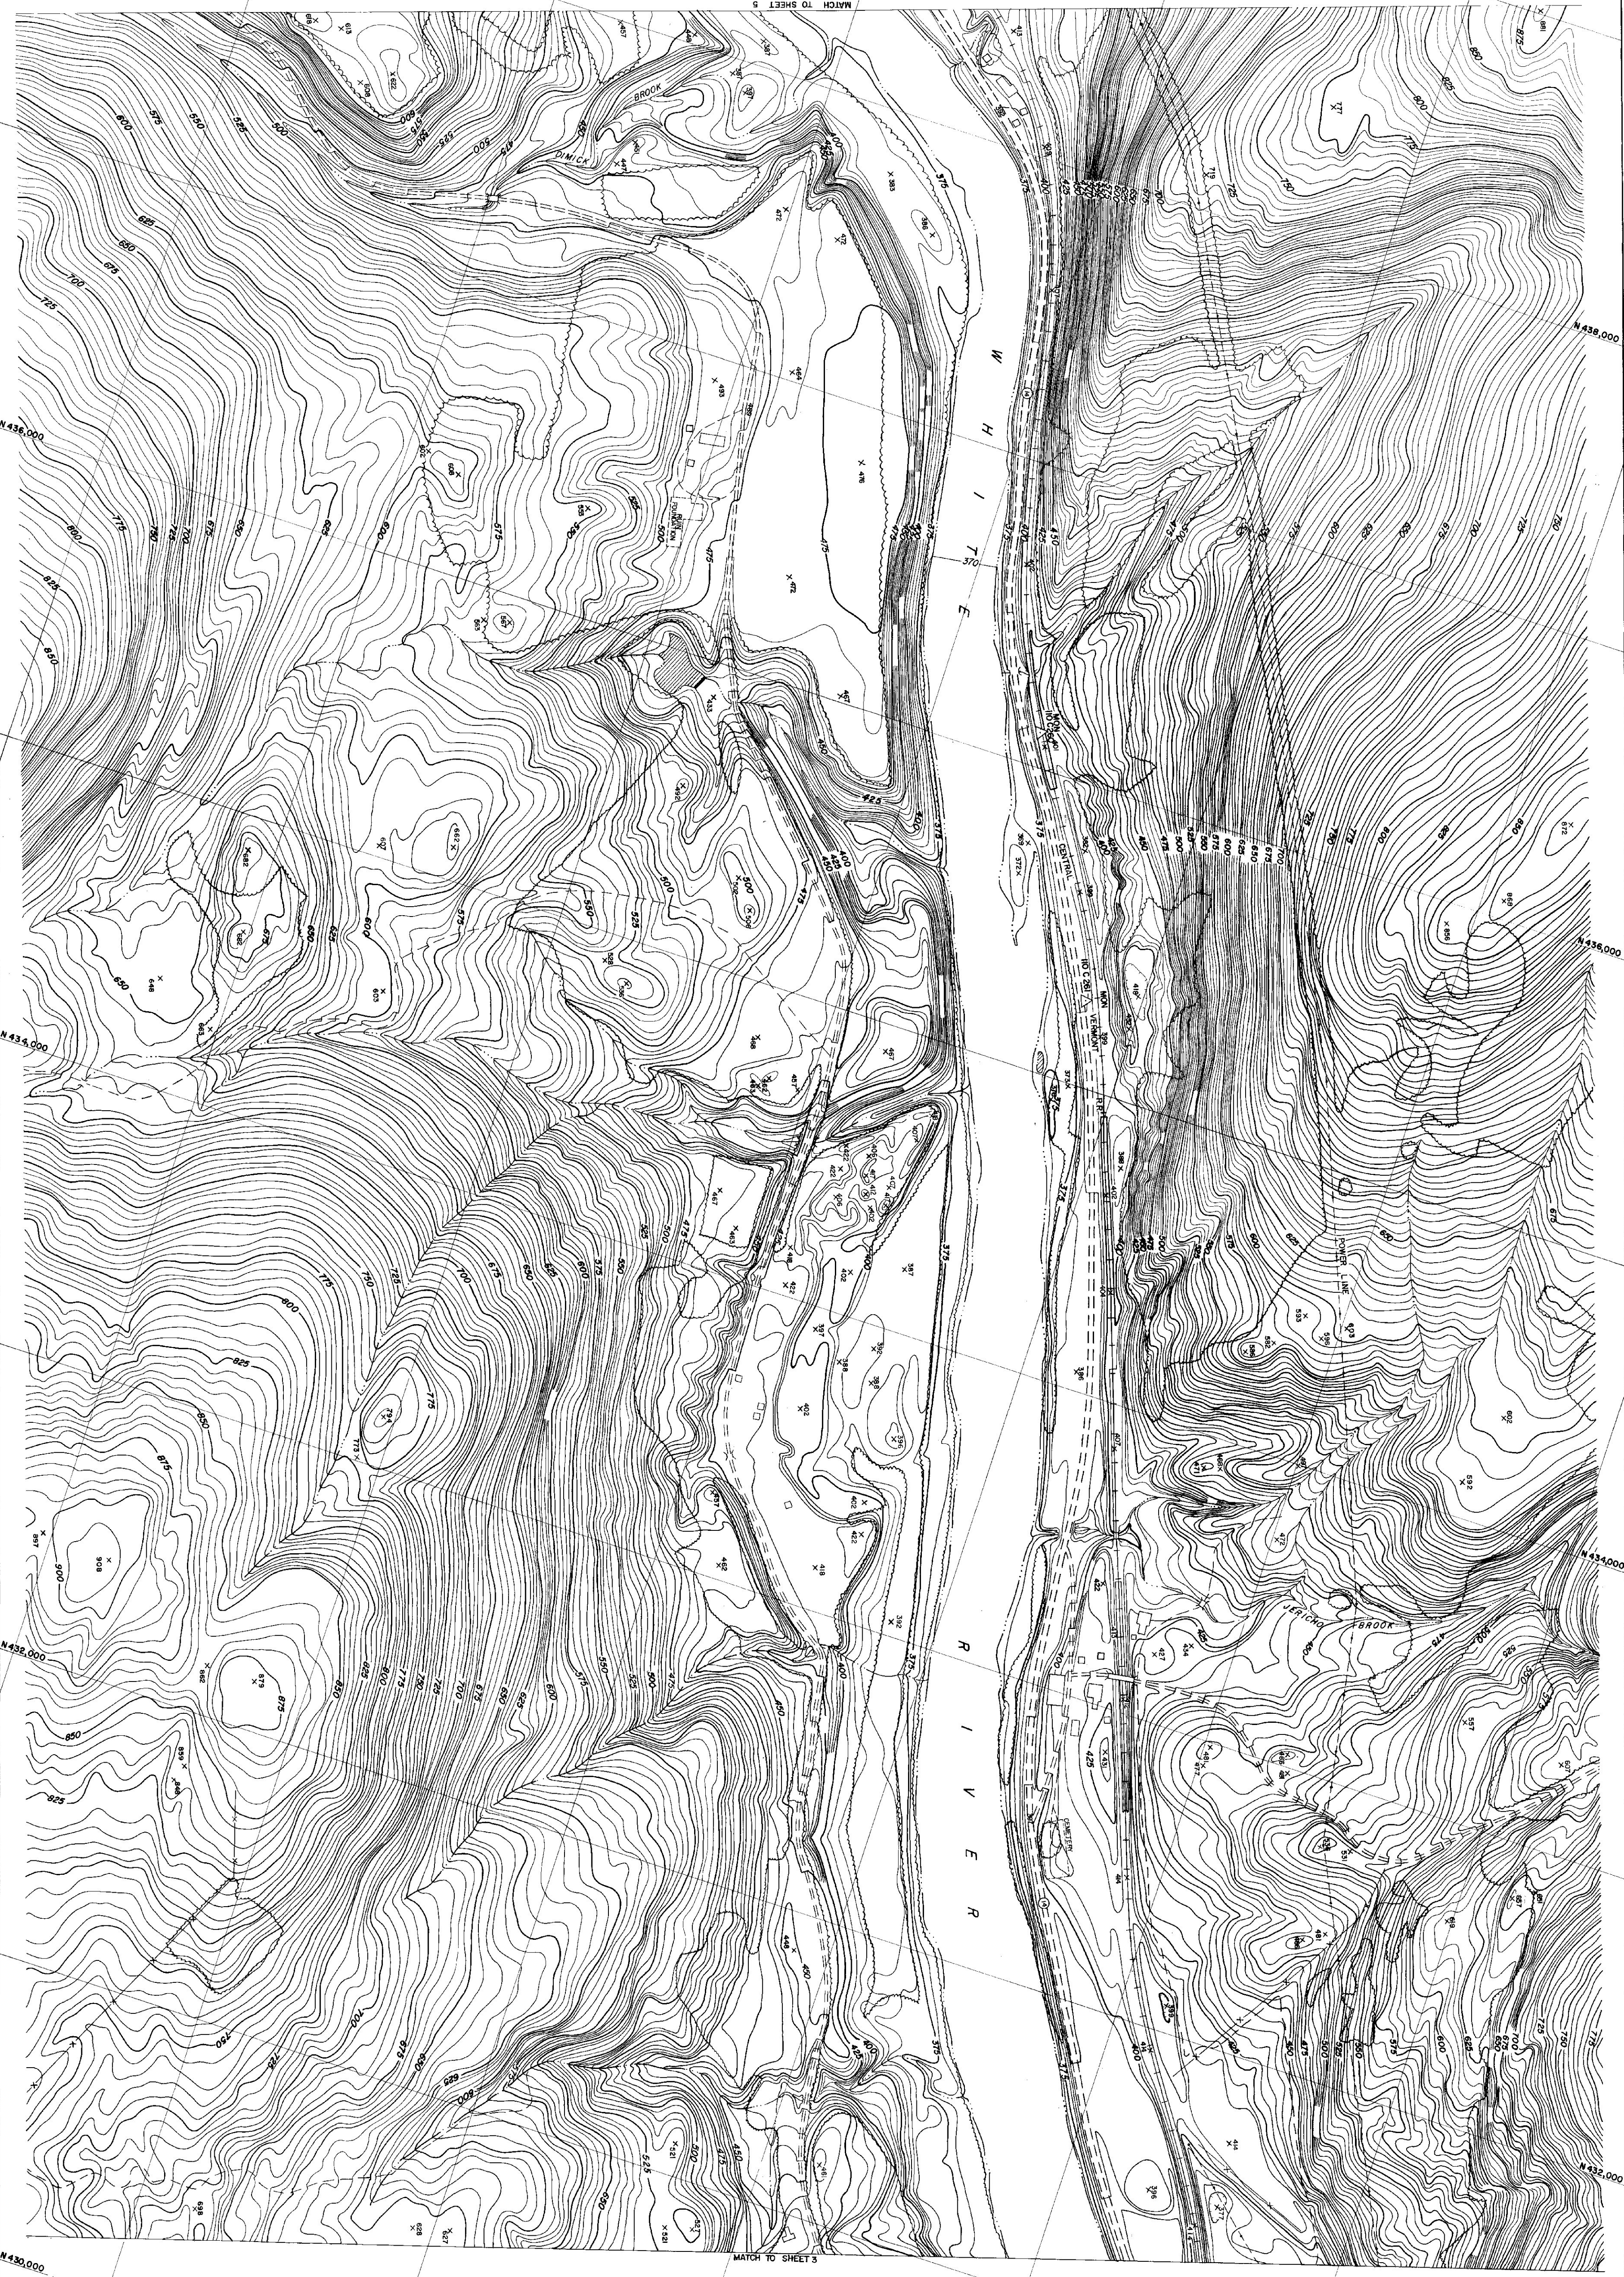

MADE BY PHOTOGRAPHING AIRPHOTOS
PREPARED BY J. H. AND F. L. FOLEY
CIVIL ENGINEERS
MASSACHUSETTS

STATE OF VERMONT DEPARTMENT OF HIGHWAYS
HARTFORD
V.T. H.O. IN. 2-4
SHEET NO. 4 OF 16 SHEETS

106