



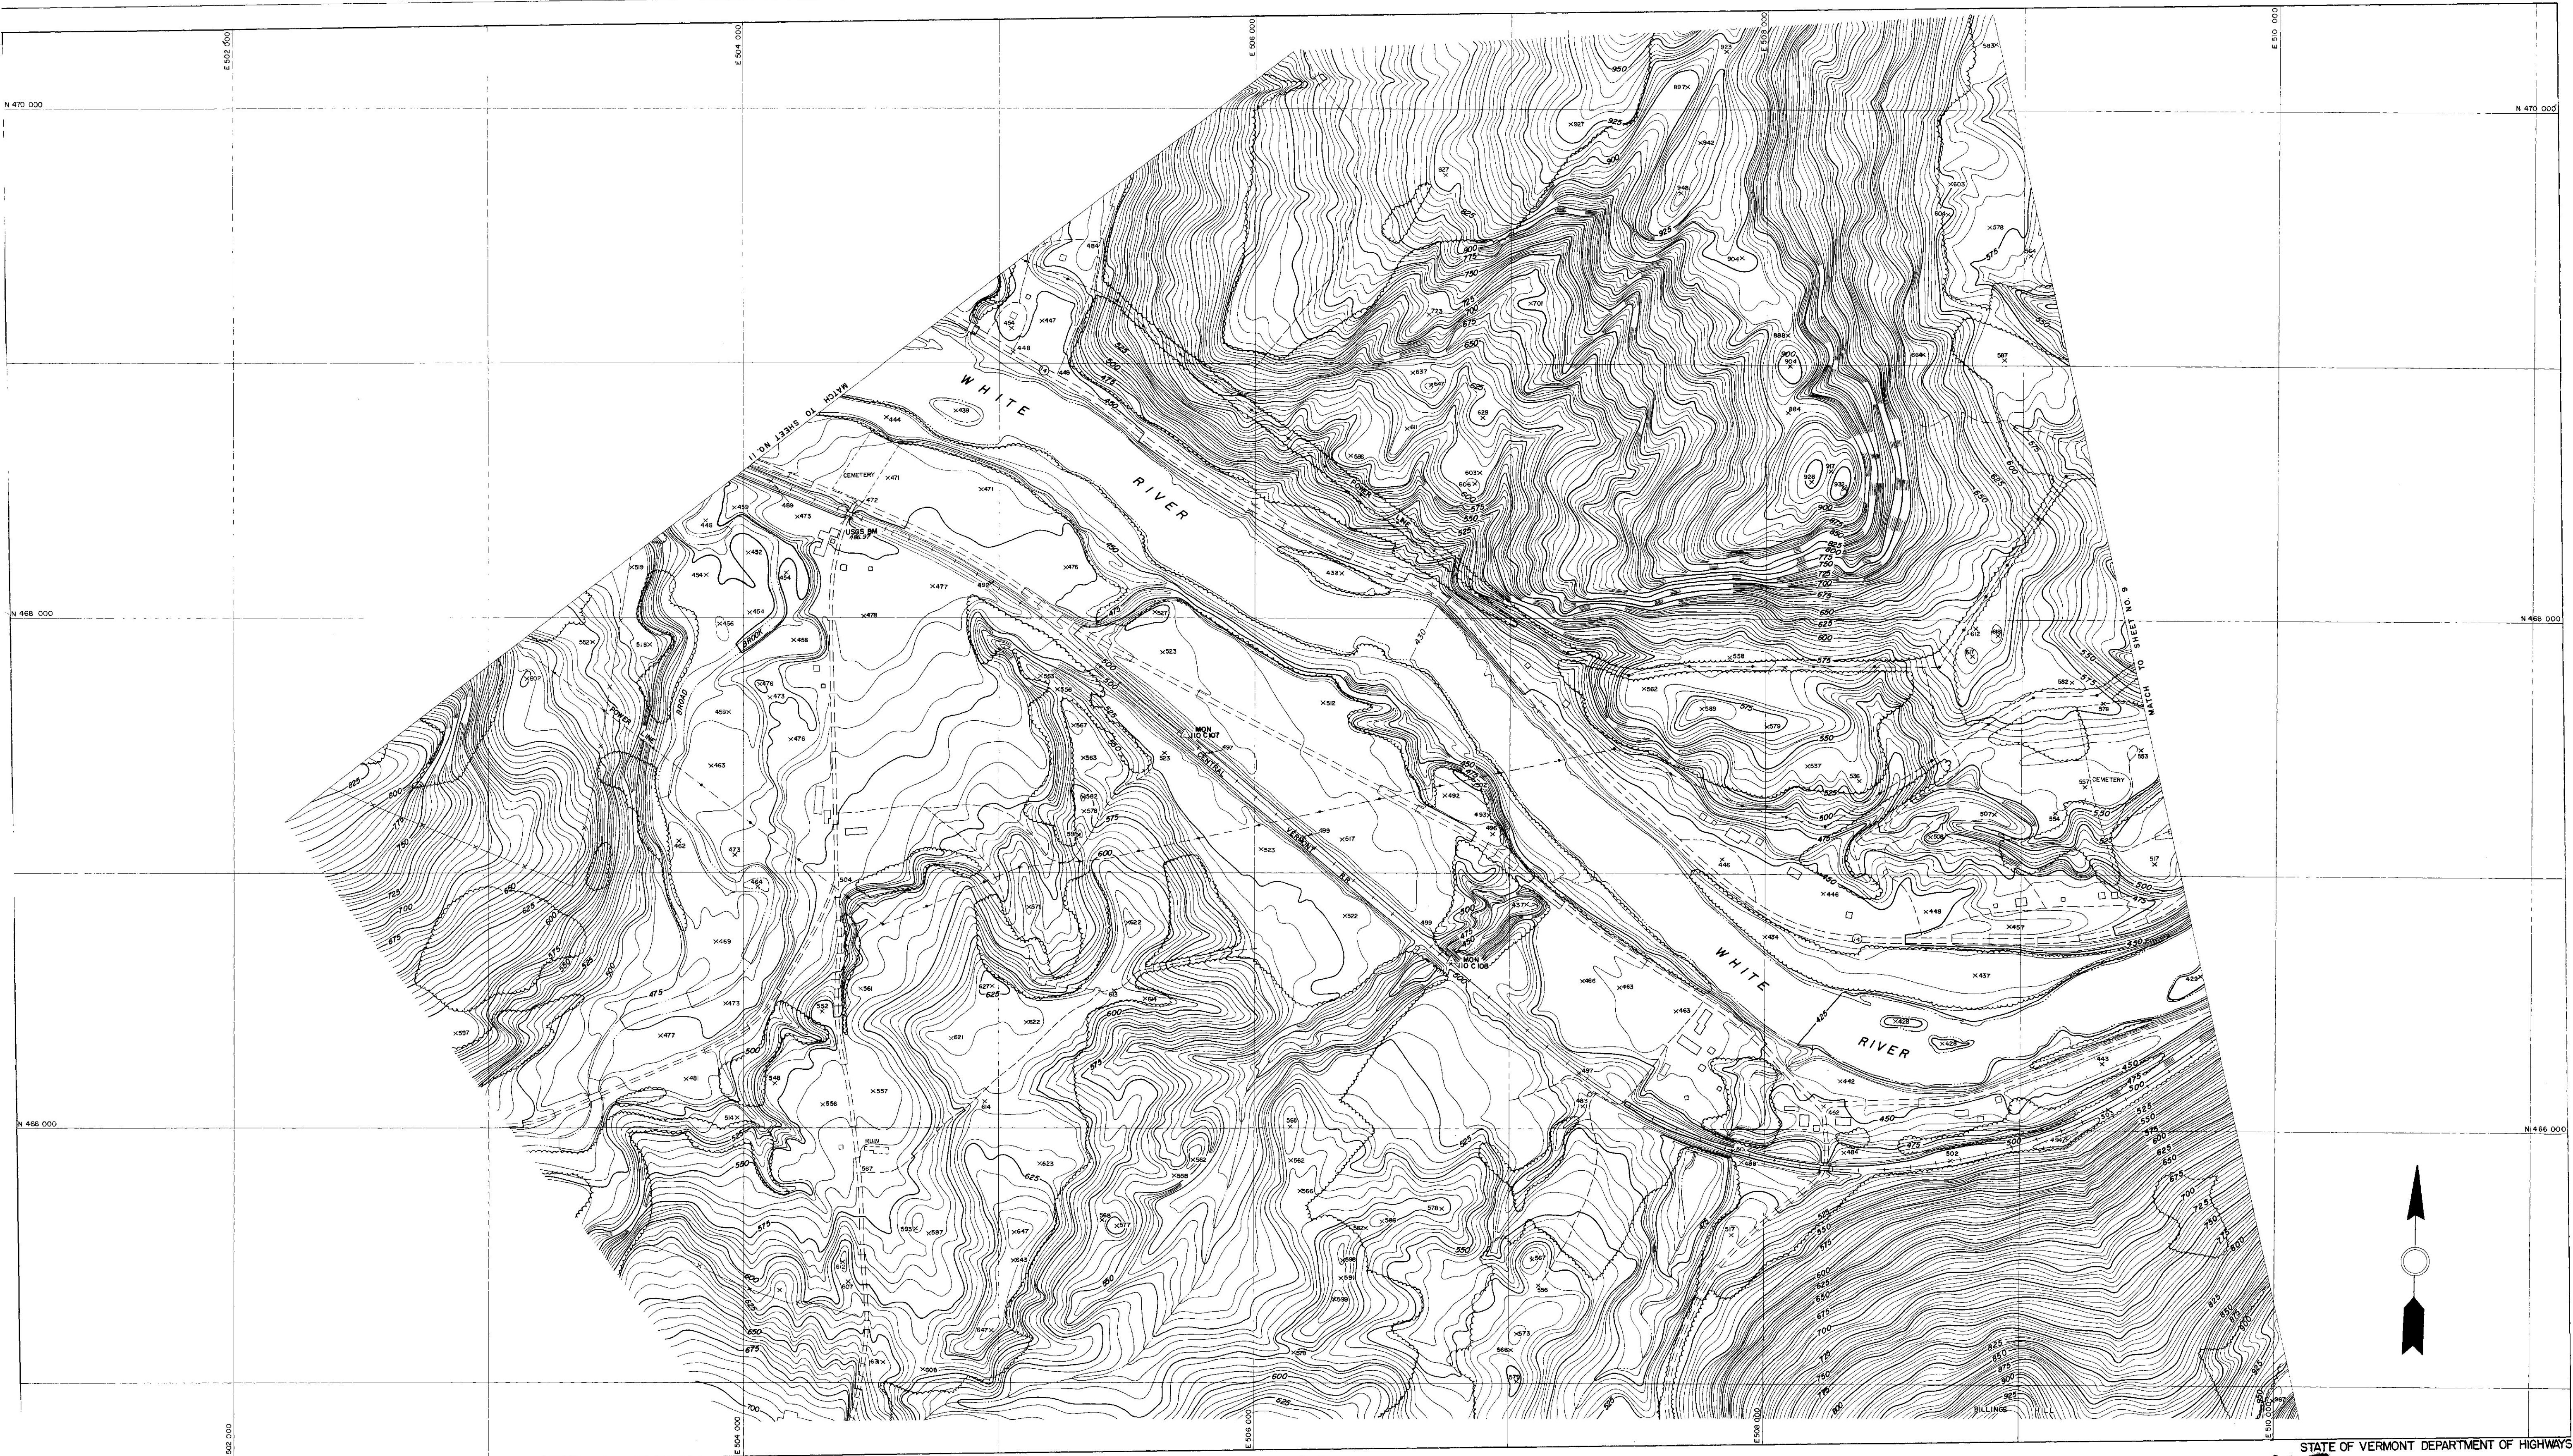

TOPOGRAPHY COMPILED BY PHOTOGRAMMETRIC METHODS
SARGENT-WEBSTER-CRENSHAW AND FOLLEY
ARCHITECT-ENGINEER ASSOCIATES
WATERTOWN, N.Y. MASSENA, N.Y.

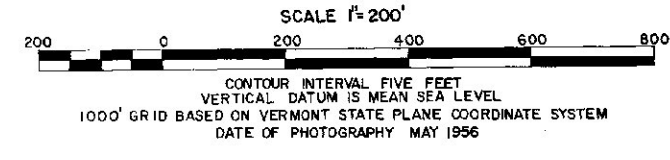

STATE OF VERMONT DEPARTMENT OF HIGHWAYS
MR SHARON
VT. H. D. IN. 2-10
SHEET NO. 10 OF 16 SHEETS