



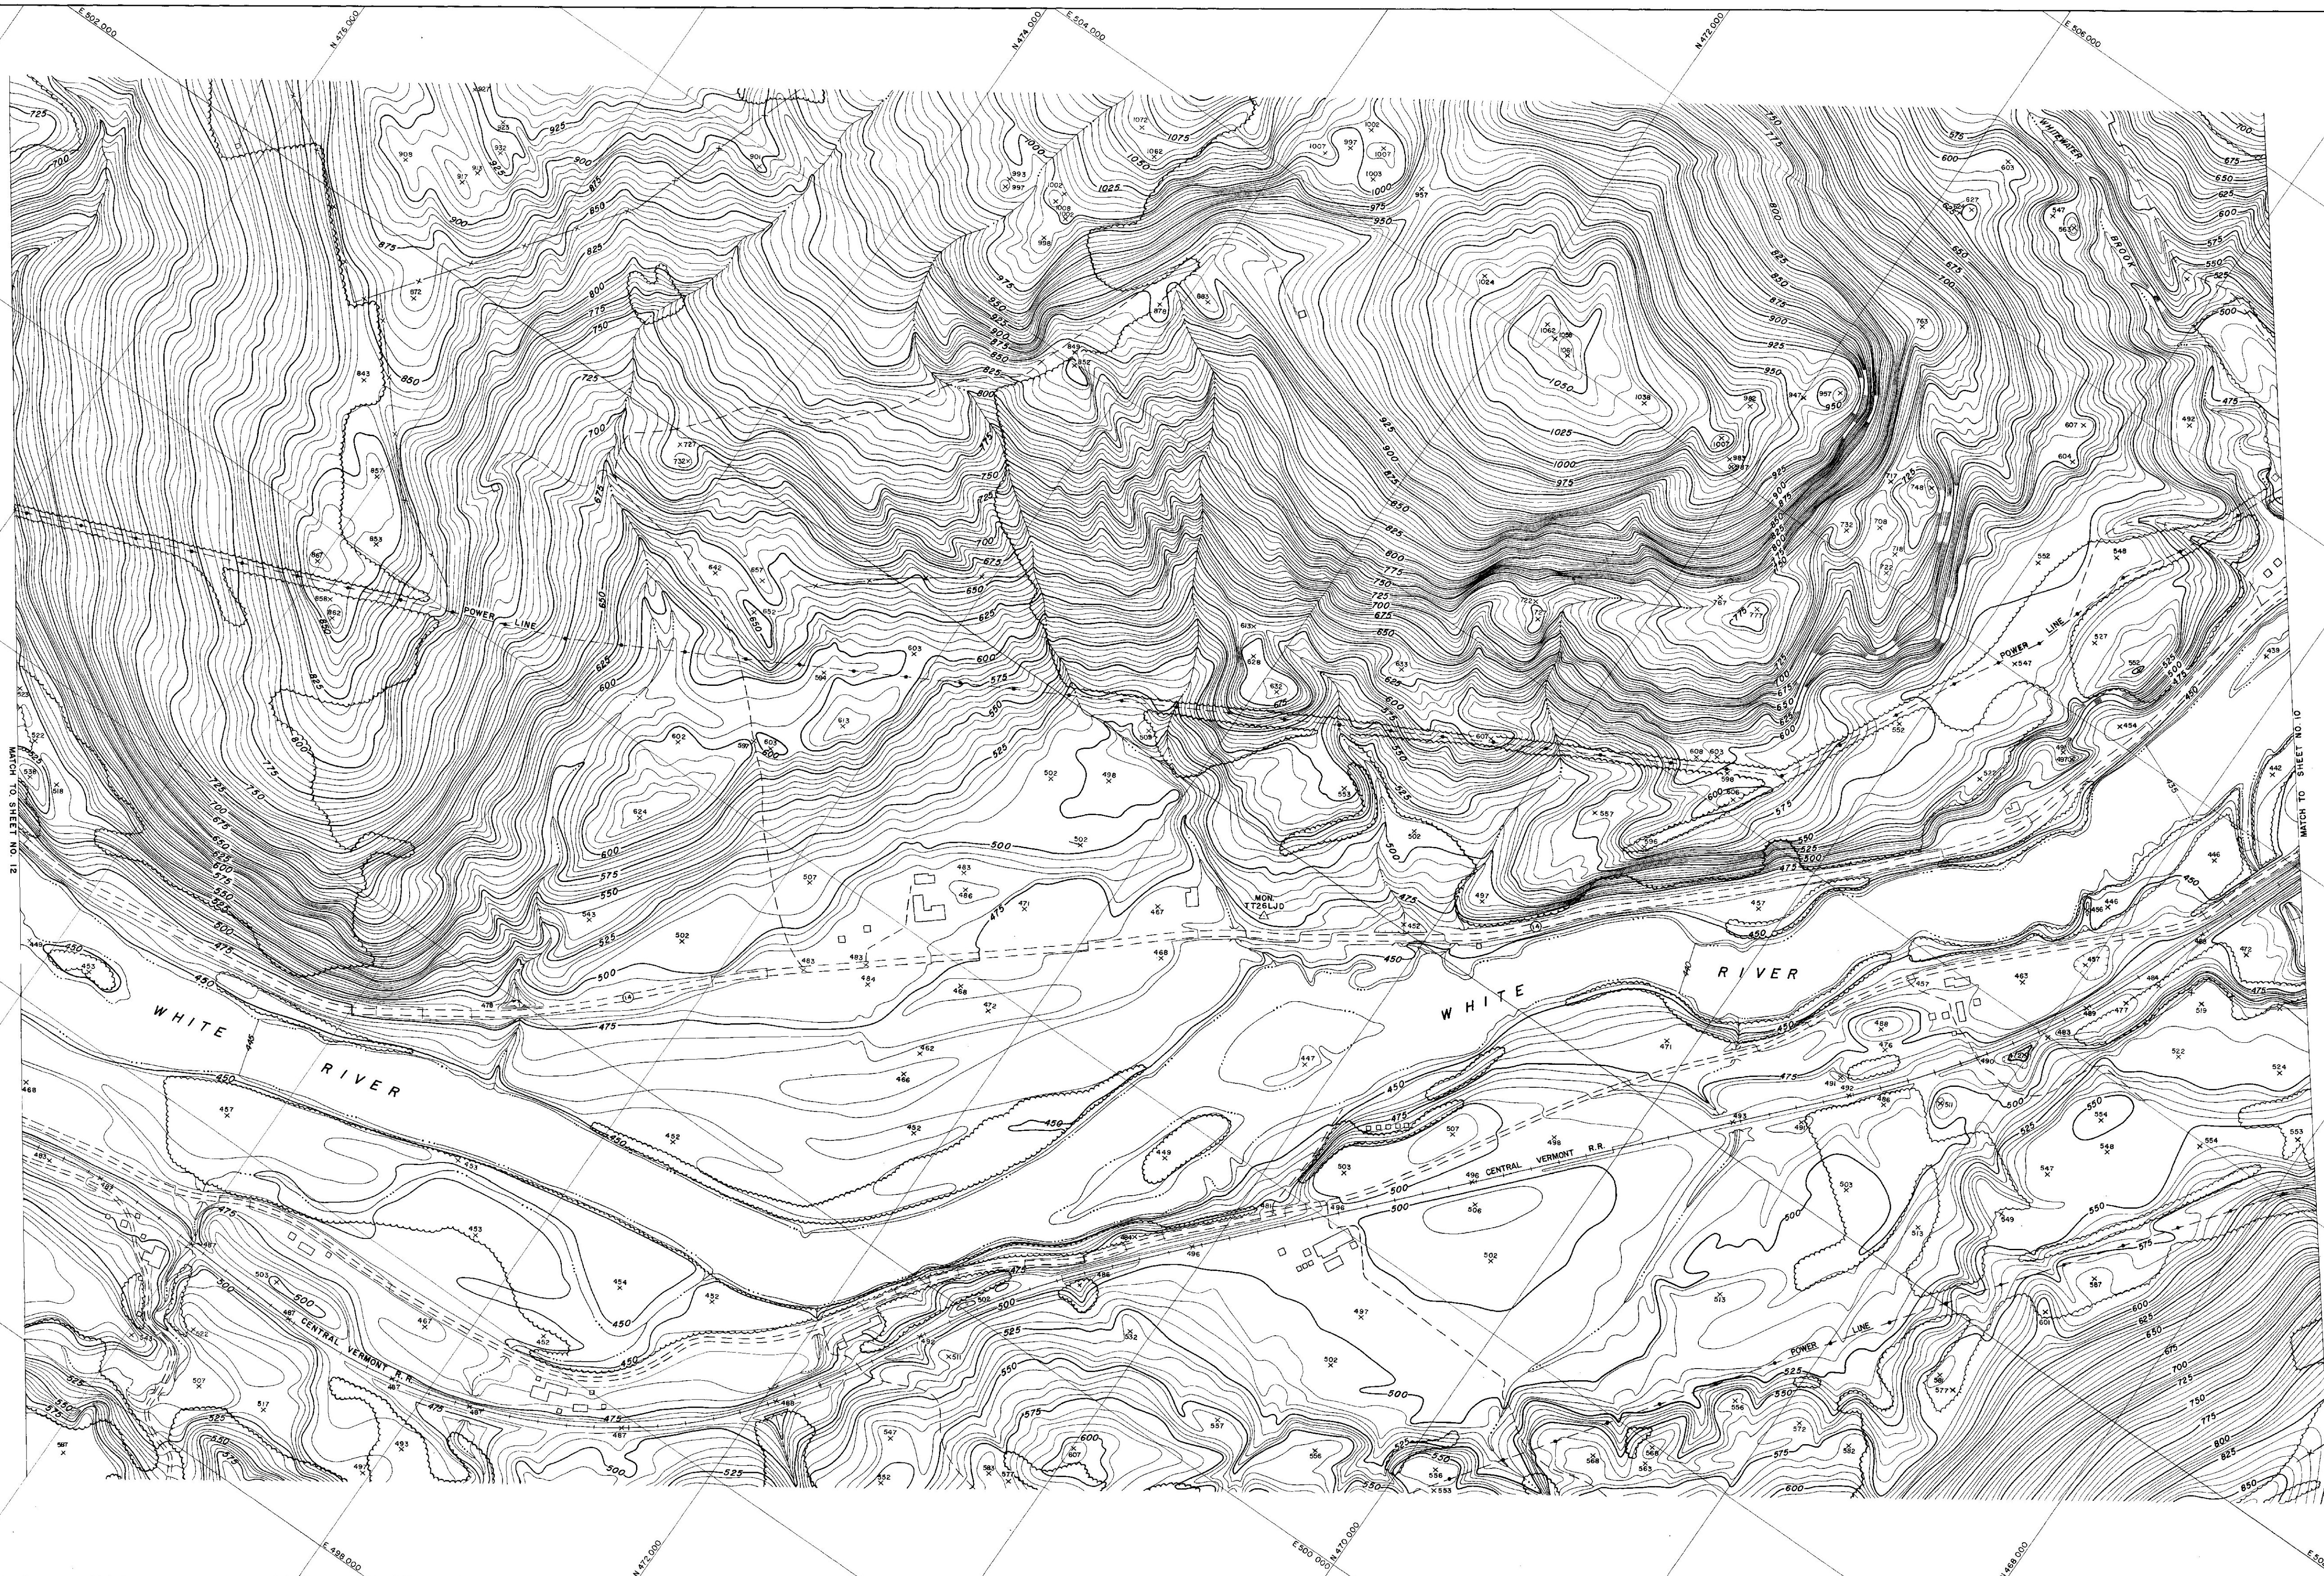

MPLED BY PHOTOGRAMMETRIC METHODS
WEBSTER-CRENSHAW AND FOLLEY
ITECT-ENGINEER ASSOCIATES
MASSENA, N.Y.

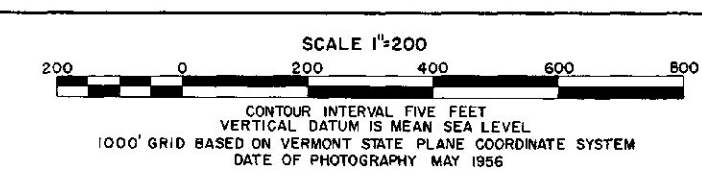

113

STATE OF VERMONT DEPARTMENT OF HIGHWAYS
SHARON-ROYALTON
VT. H.D. 1N. 2-11
SHEET NO. 11 OF 16 SHEETS