


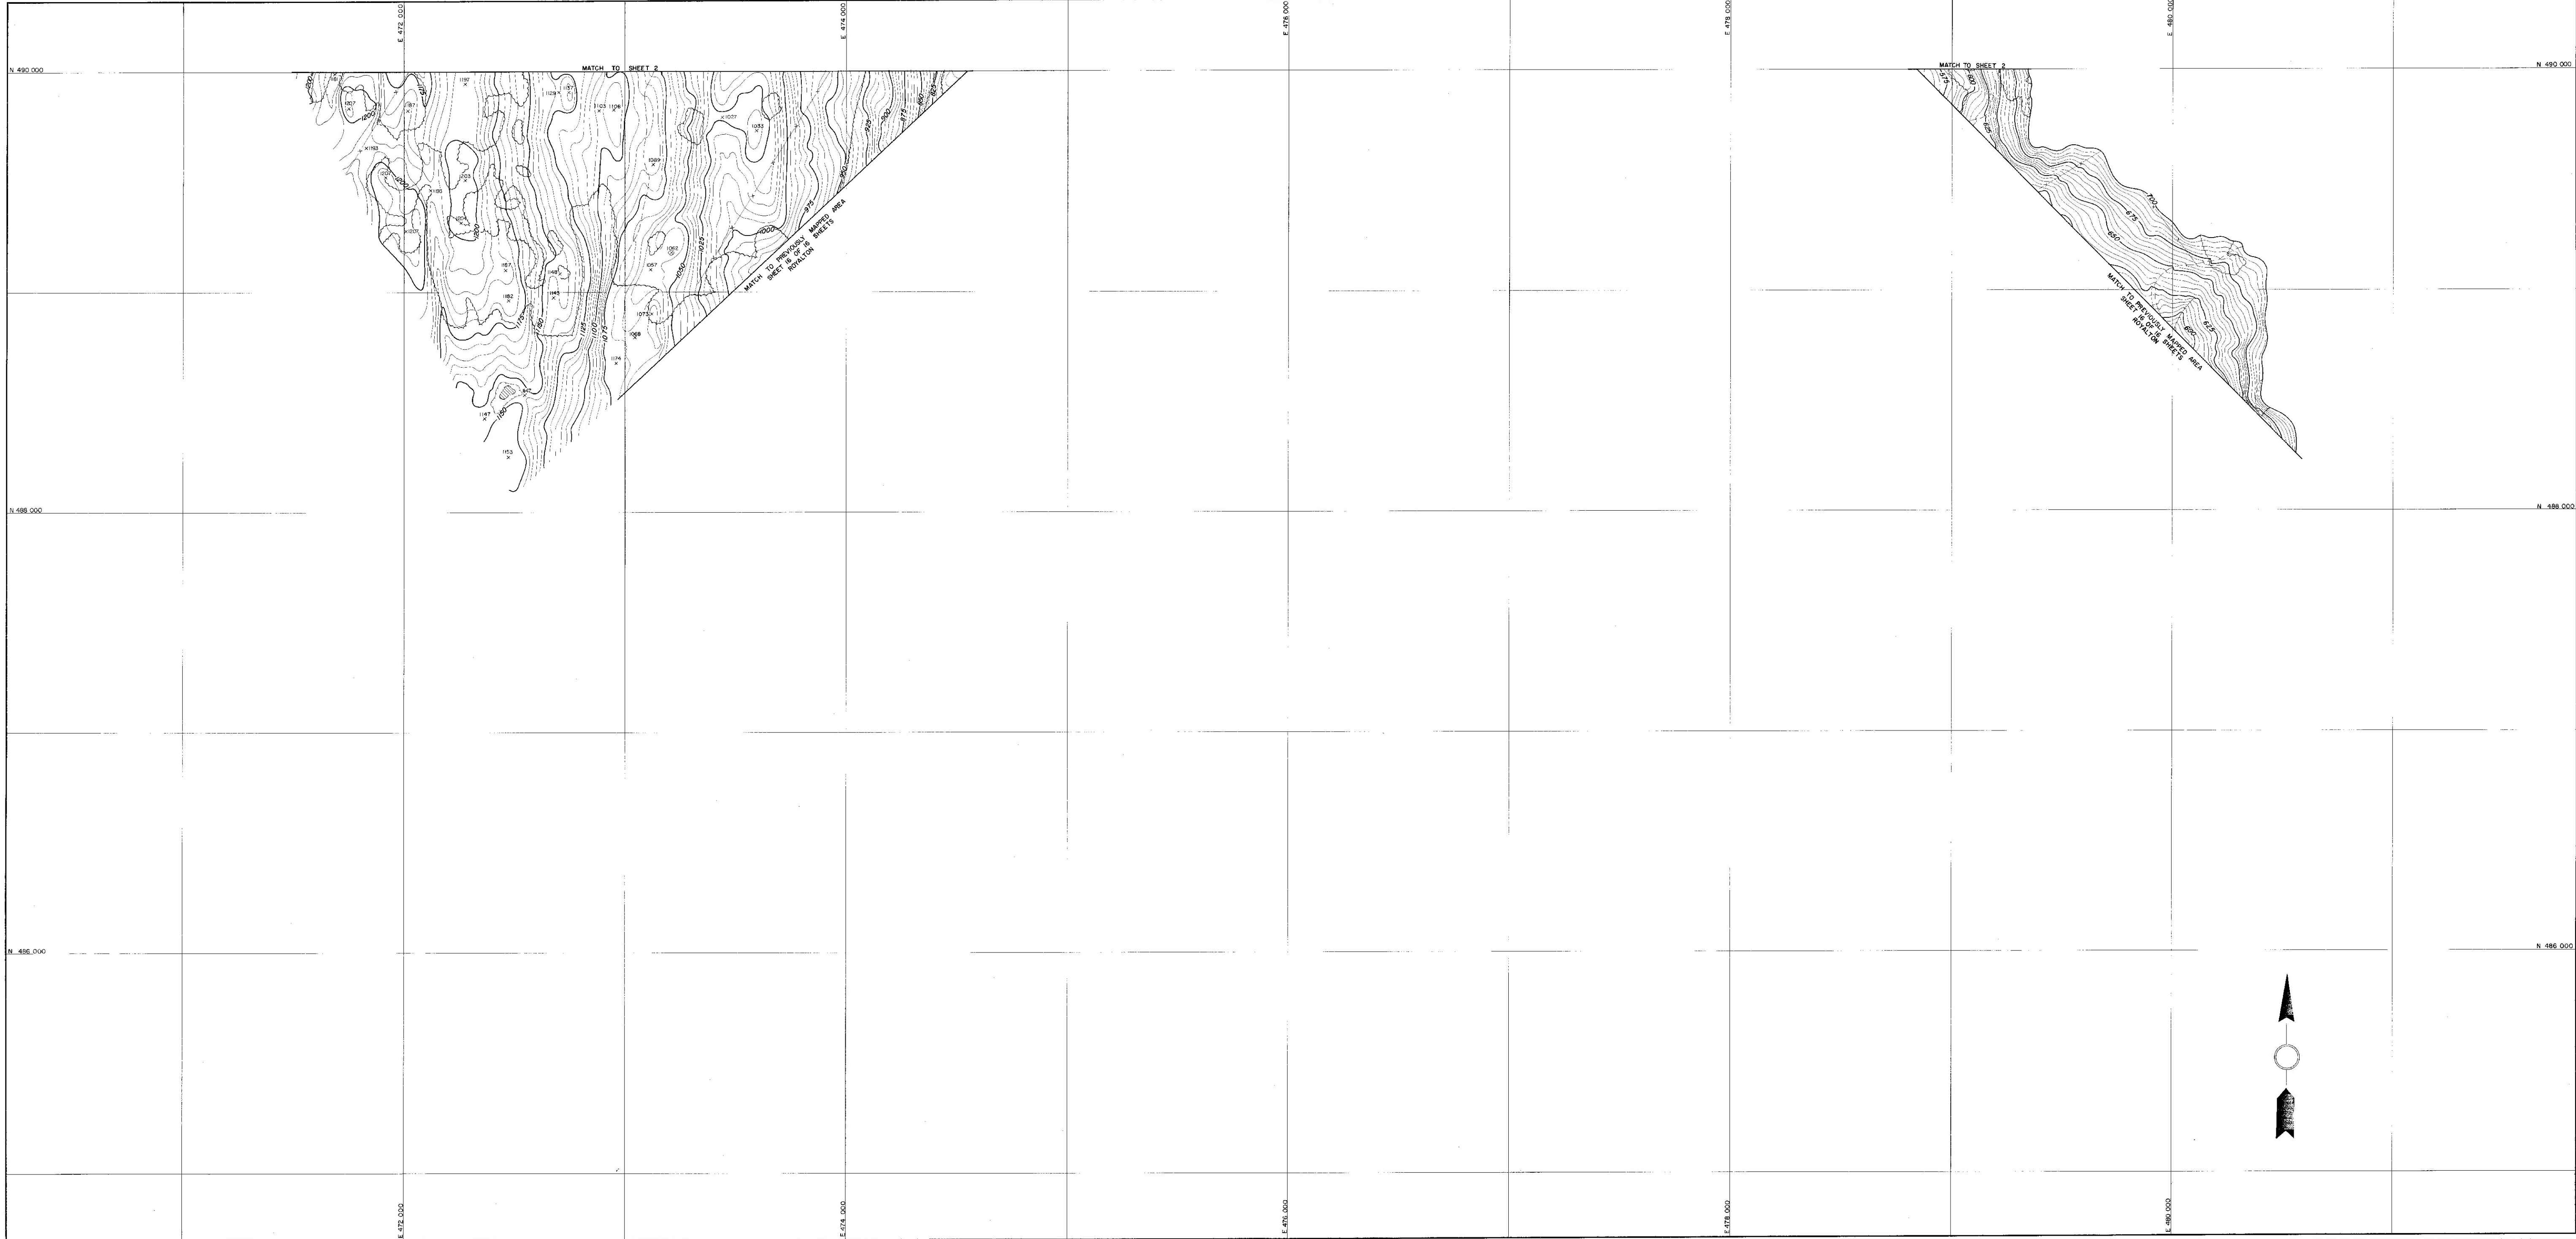

TOPOGRAPHY COMPILED BY PHOTOGRAMMETRIC METHODS
SARGENT-WEBSTER-CRENSHAW AND POLLEY
ARCHITECT-ENGINEER ASSOCIATES
WATERTOWN, N. Y. MASSENA, N. Y.

SCALE 1"=200'
CONTOUR INTERVAL FIVE FEET
VERTICAL DATUM IS MEAN SEA LEVEL
1000 GRID BASED ON VERMONT STATE PLANE COORDINATE SYSTEM
DATE OF PHOTOGRAPHY
APRIL 1957

STATE OF VERMONT DEPARTMENT OF HIGHWAYS
ROYALTON-BETHEL
VT. HP. 100 2-17
SHEET NO. 1 OF 27 SHEETS