



TOPOGRAPHY COMPILED BY PHOTOGRAMMETRIC METHODS
SARGENT-WEBSTER-CRENSHAW AND FOLLEY
ARCHITECT-ENGINEER ASSOCIATES
WATERTOWN, N.Y. MASSENA, N.Y.

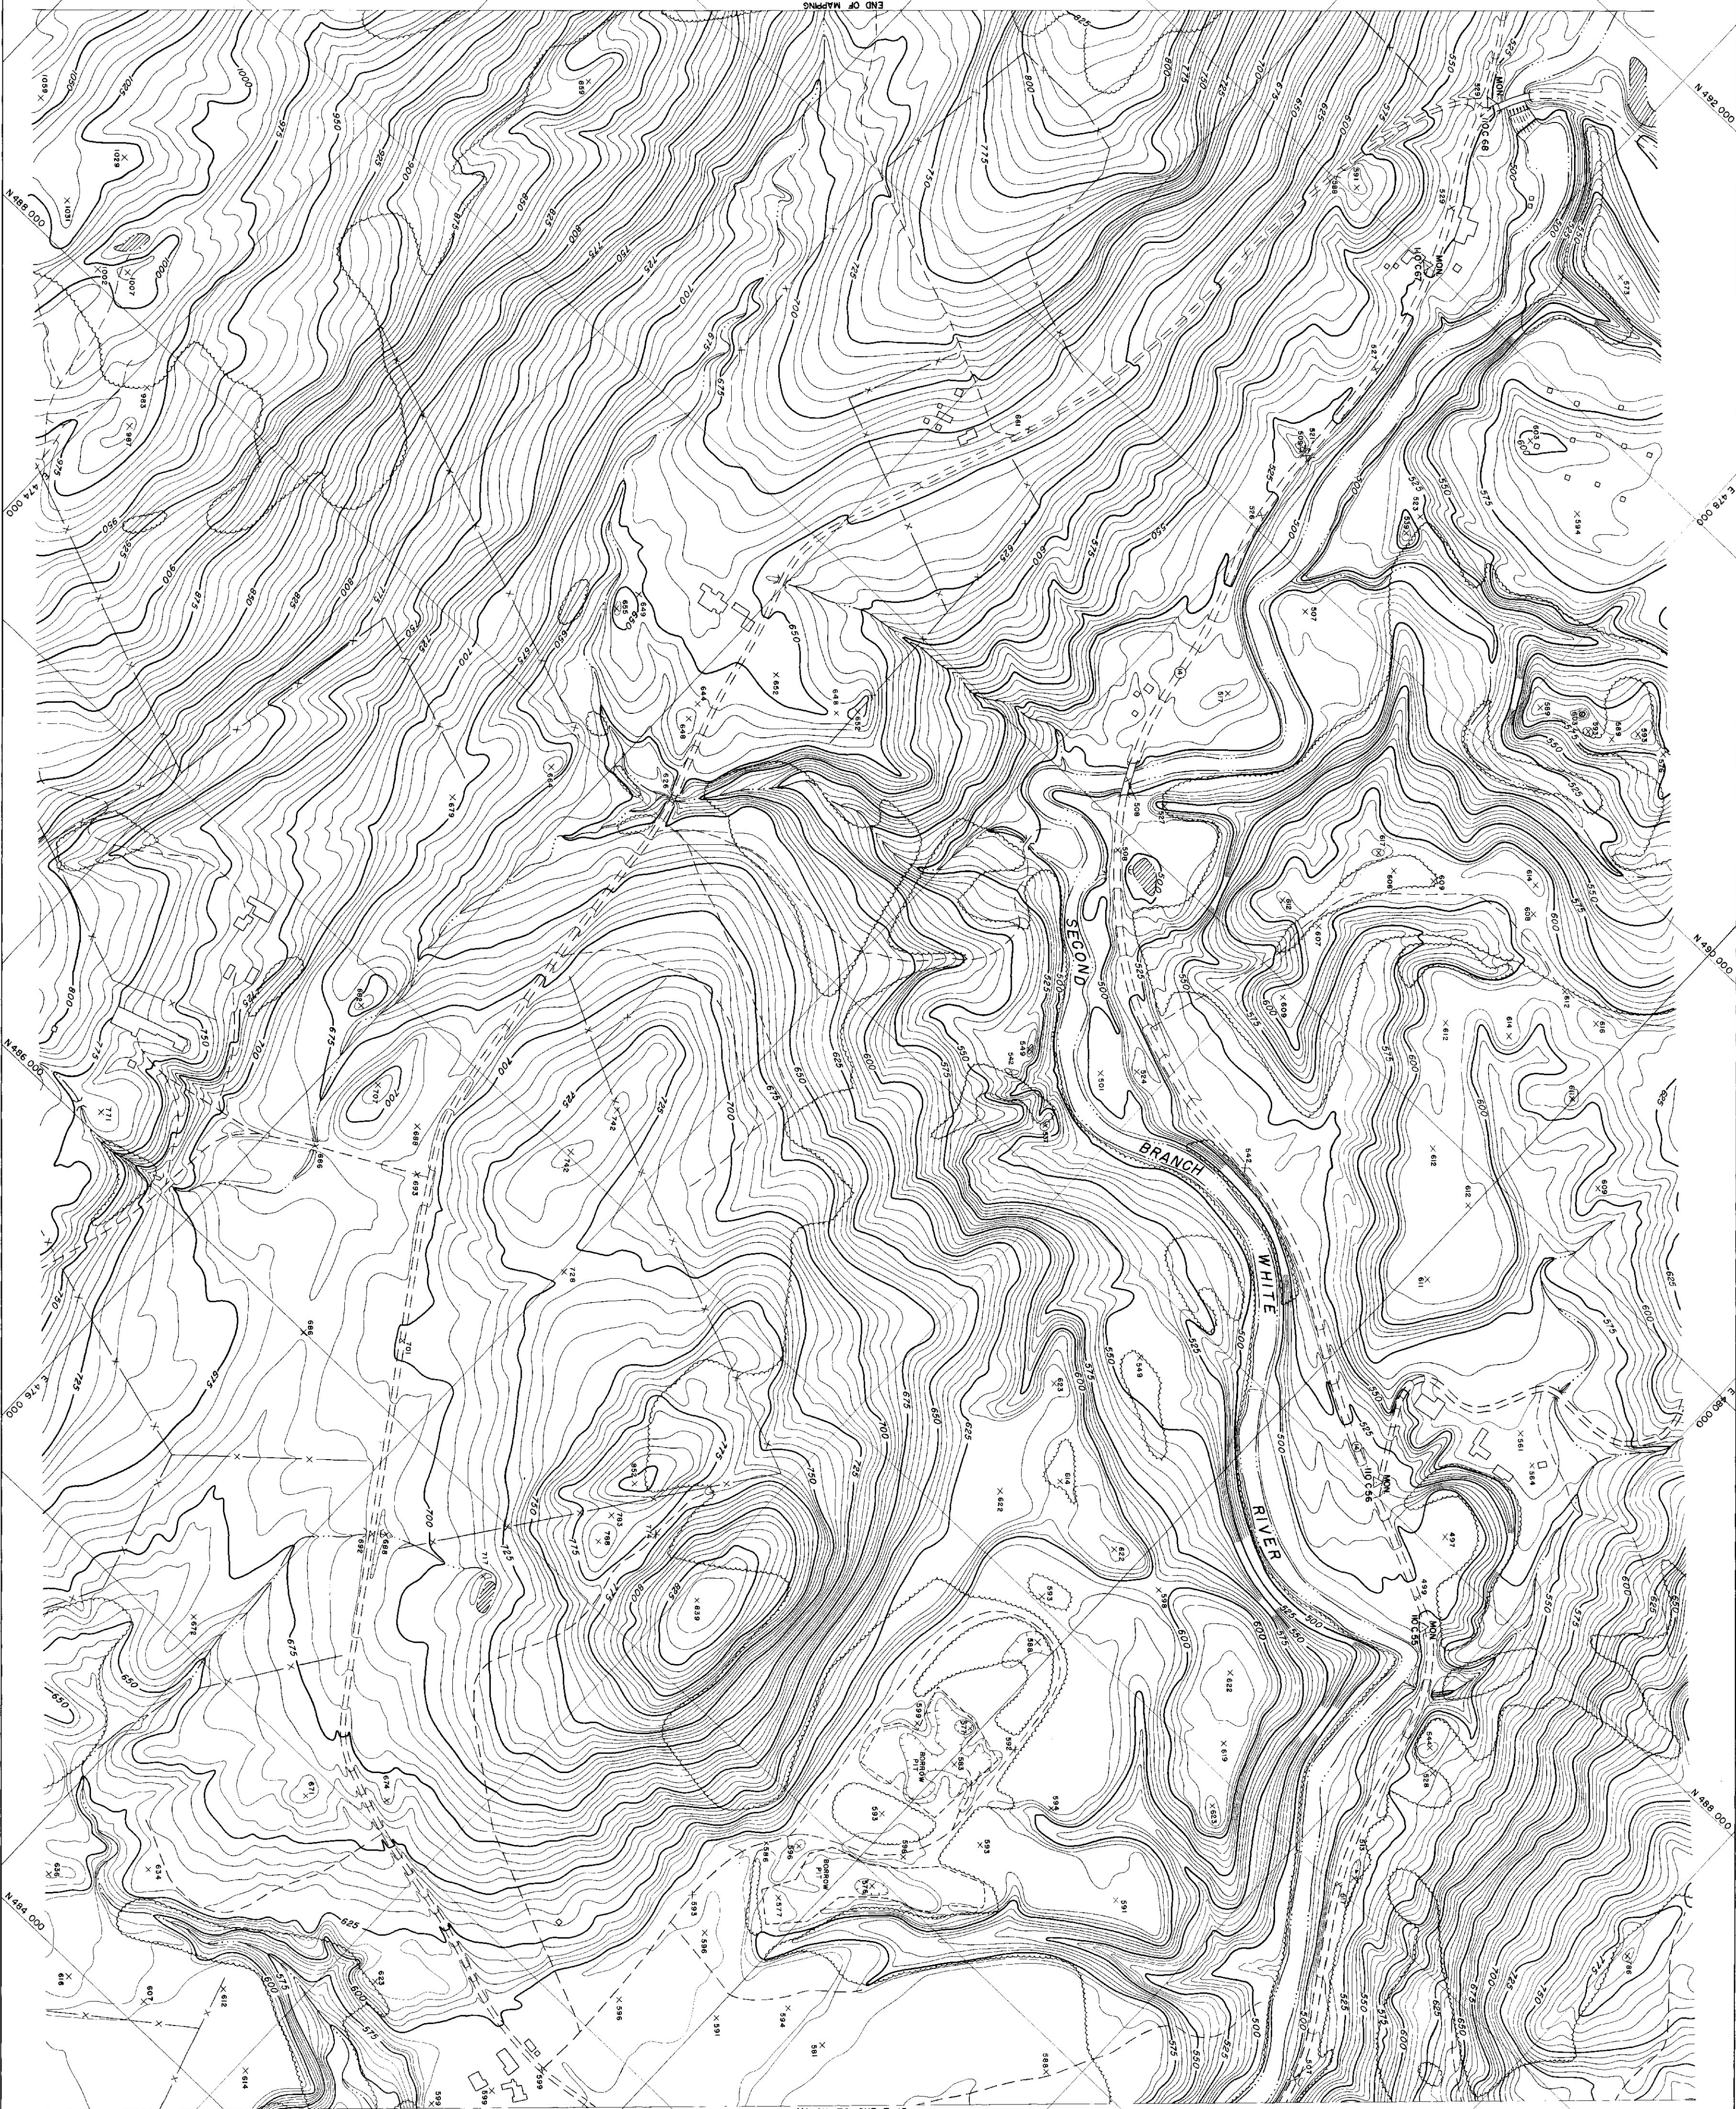

MATCH TO SHEET 15

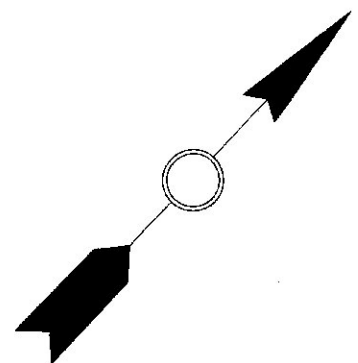

STATE OF VERMONT DEPARTMENT OF HIGHWAYS
ROYALTON

120

V.T. H.D. 1 N. 2-16
SHEET NO.6 OF 6 SHEETS

VT. H.D. IN. 2-16
SHEET NO.16 OF 16 SHEETS