



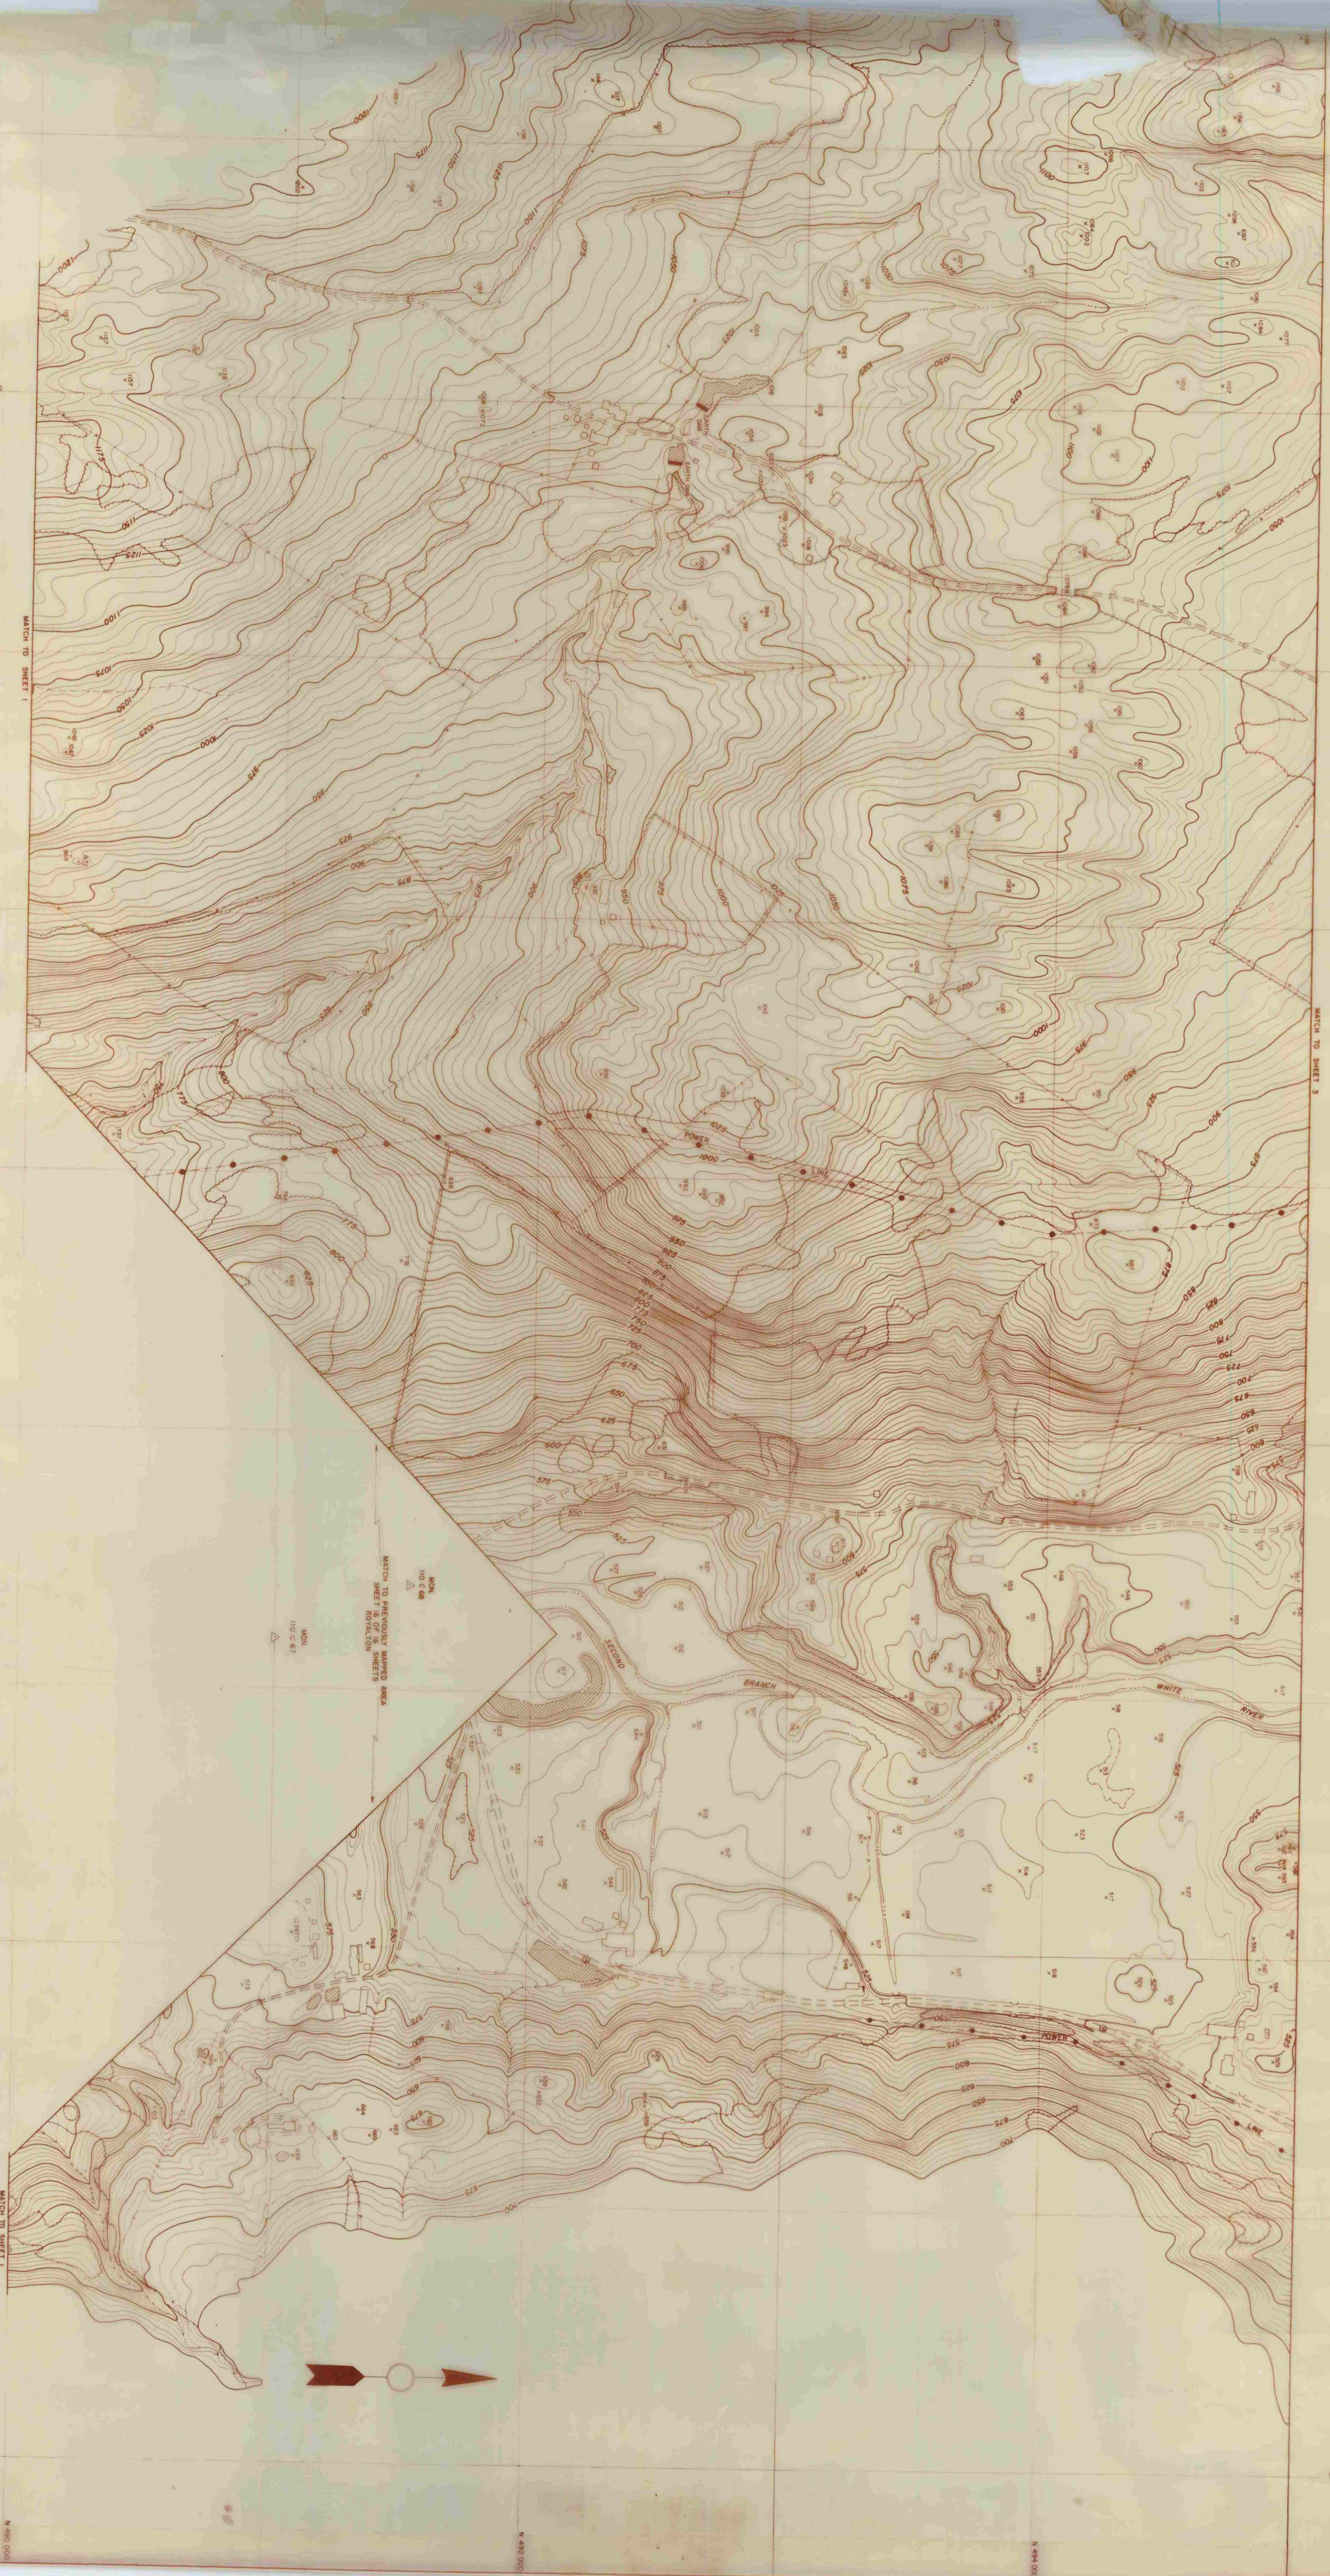

SCALE 1"=200'
CONTOUR INTERVAL FIVE FEET
VERTICAL SCALE HORIZONTAL SCALE
1000' GRID BASED ON VERMONT STATE PLANE COORDINATE SYSTEM
DATE: 1957

MATCH TO PREVIOUSLY MAPPED AREA
BETHEL, VERMONT

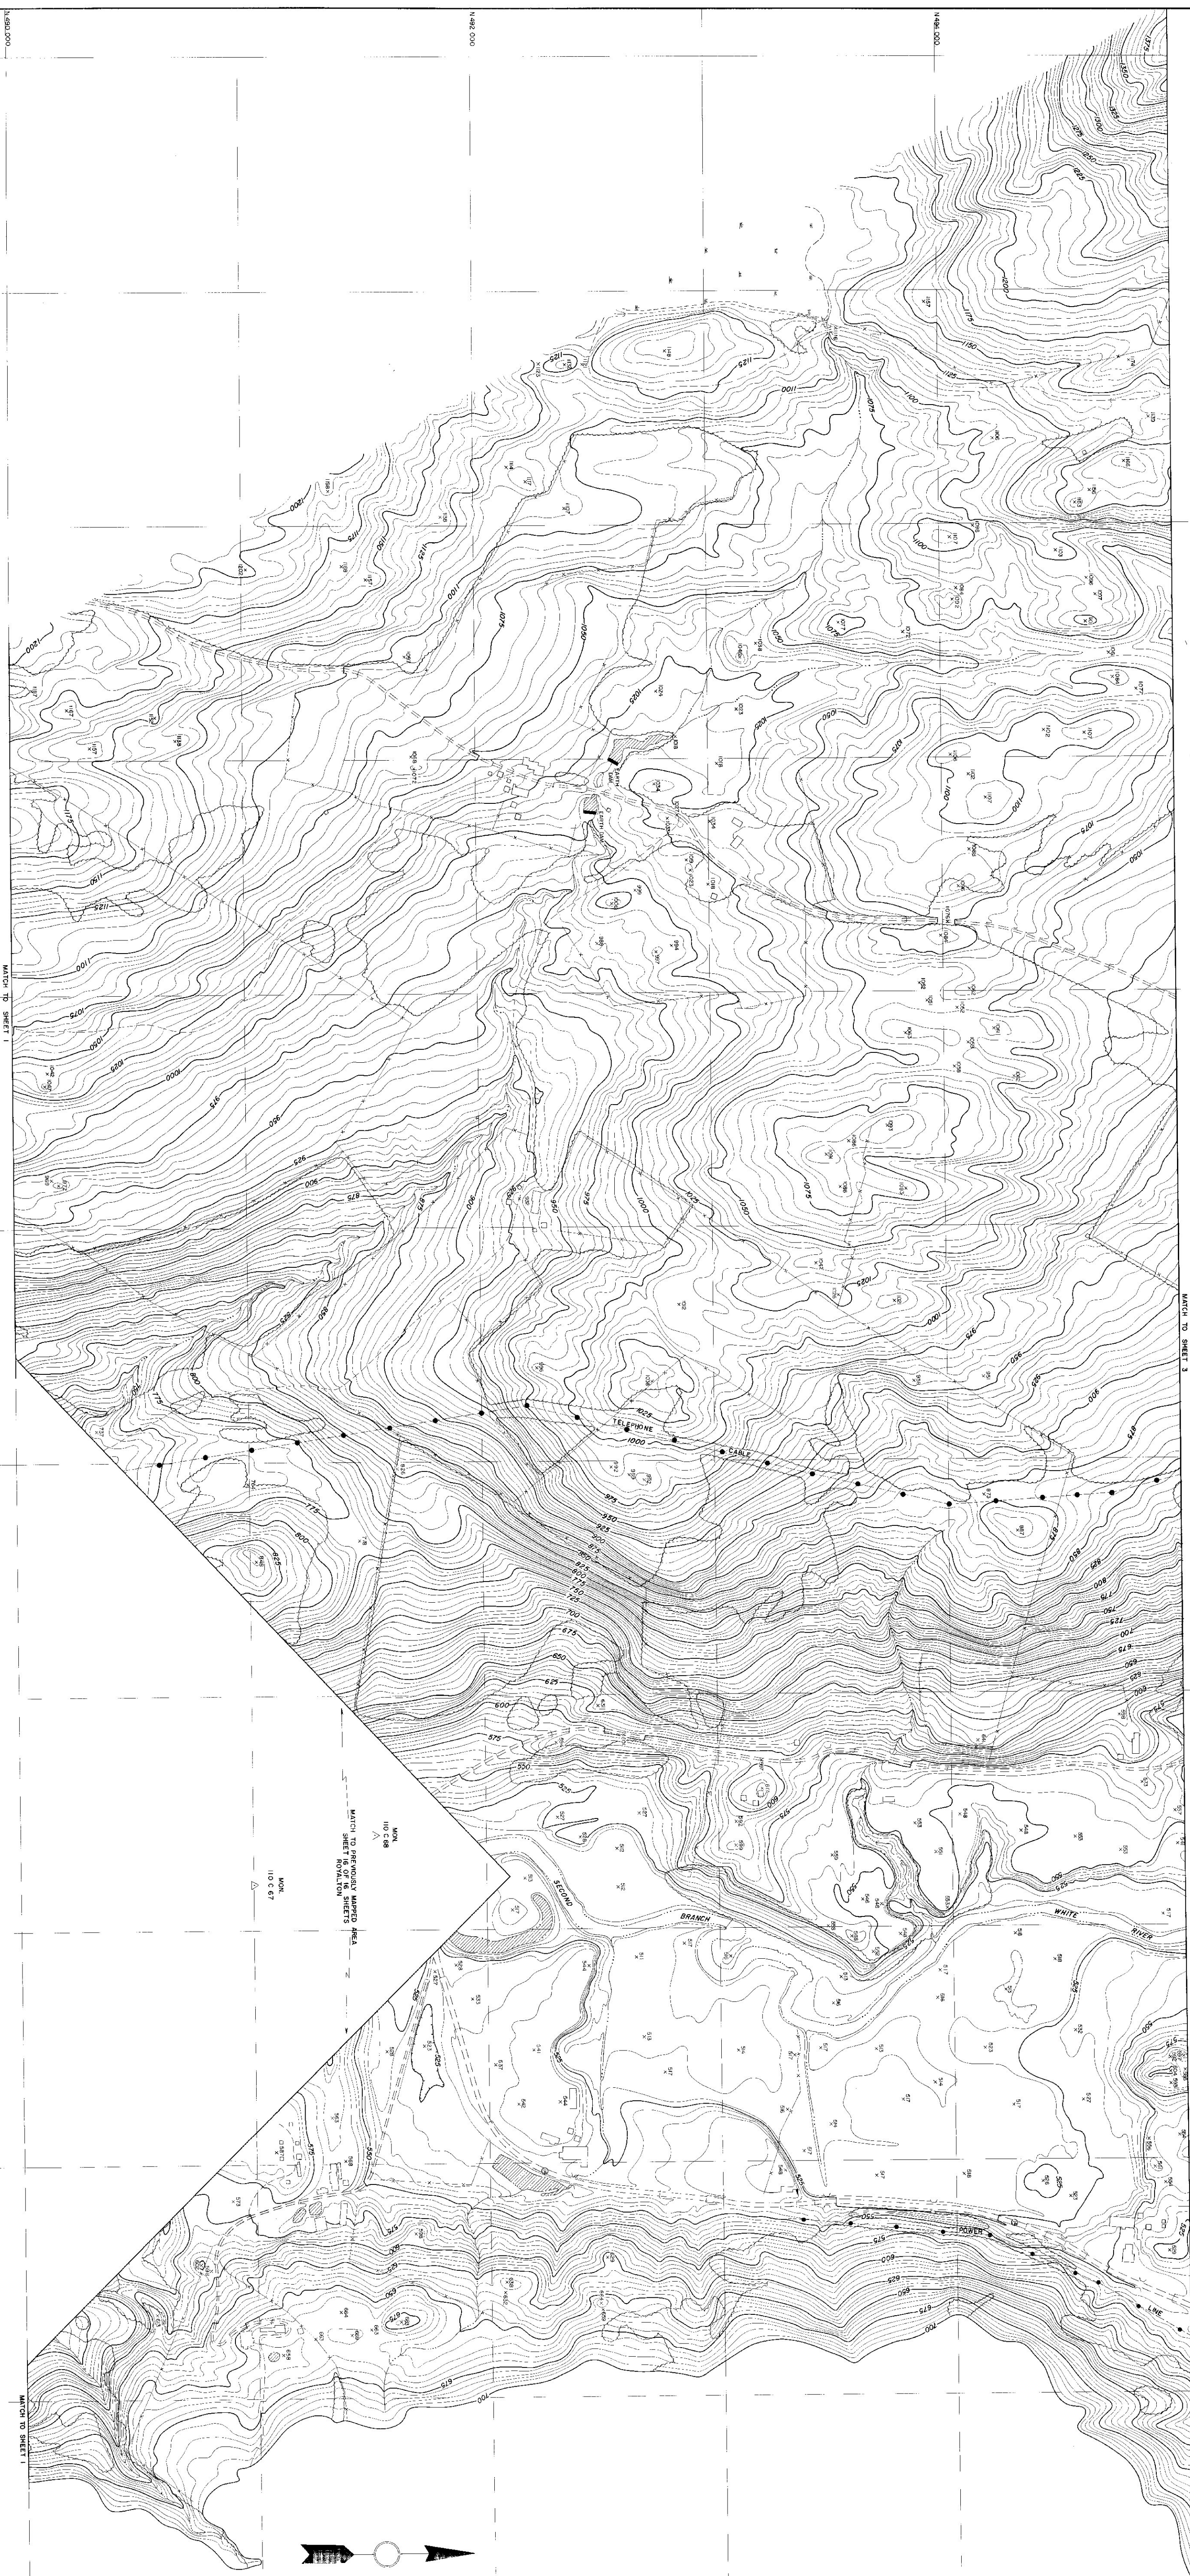


E 470 000
E 472 000
E 474 000
E 476 000
E 478 000
E 480 000

E 470 000
E 472 000
E 474 000
E 476 000
E 478 000
E 480 000

TOPOGRAPHY COMPILED BY PHOTOGRAMMETRIC METHODS

VERTICAL SCALE IN FEET
1000 GRID BARS
DATE OF PHOTOGRAPHY

STATE OF VERMONT DEPARTMENT OF HIGHWAYS
BETHEL - ROYALTON
SHEET NO. 2 OF 27 SHEETS

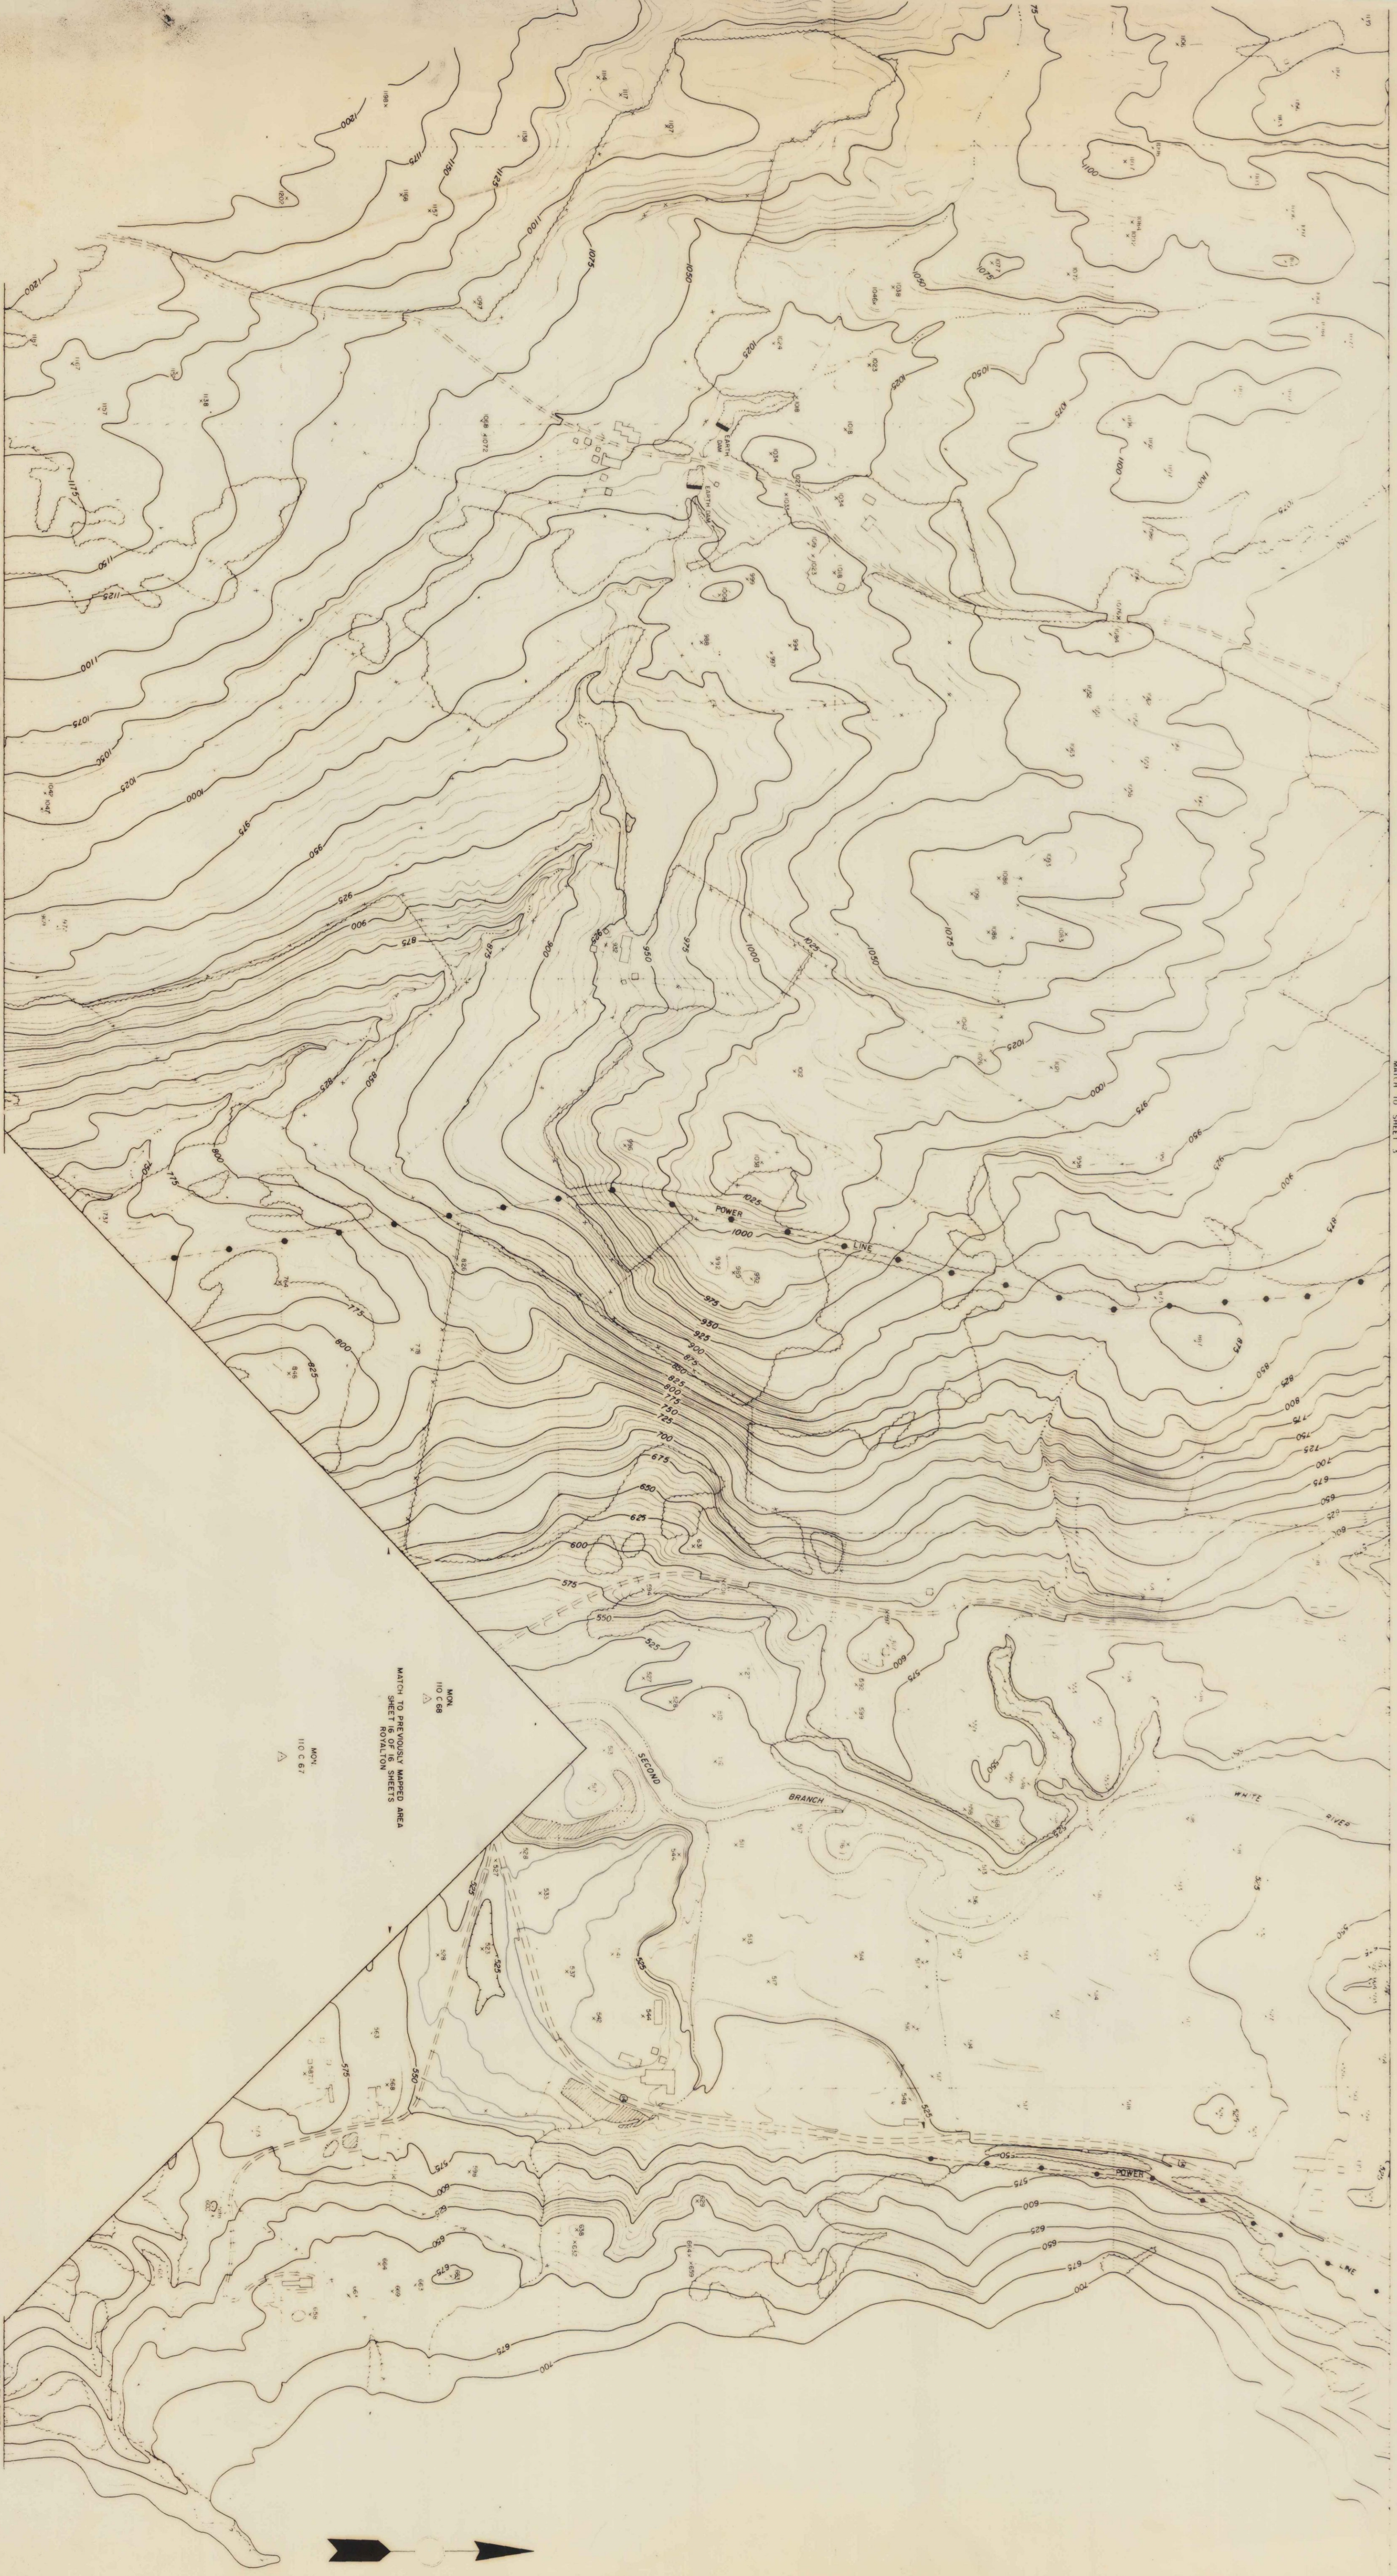

N 494 000

N 492 000


N 494 000

E 472 000

E 474 000

E 476 000

500 545 5

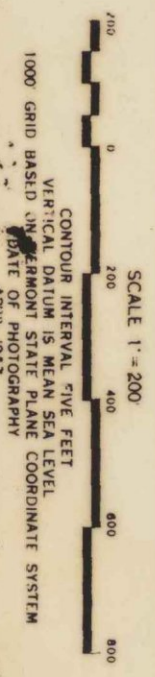

STATE OF VERMONT DEPARTMENT OF HIGHWAYS
BETHEL - ROYAL TON
121 SHEET NO. 2 OF 72 SHEETS