


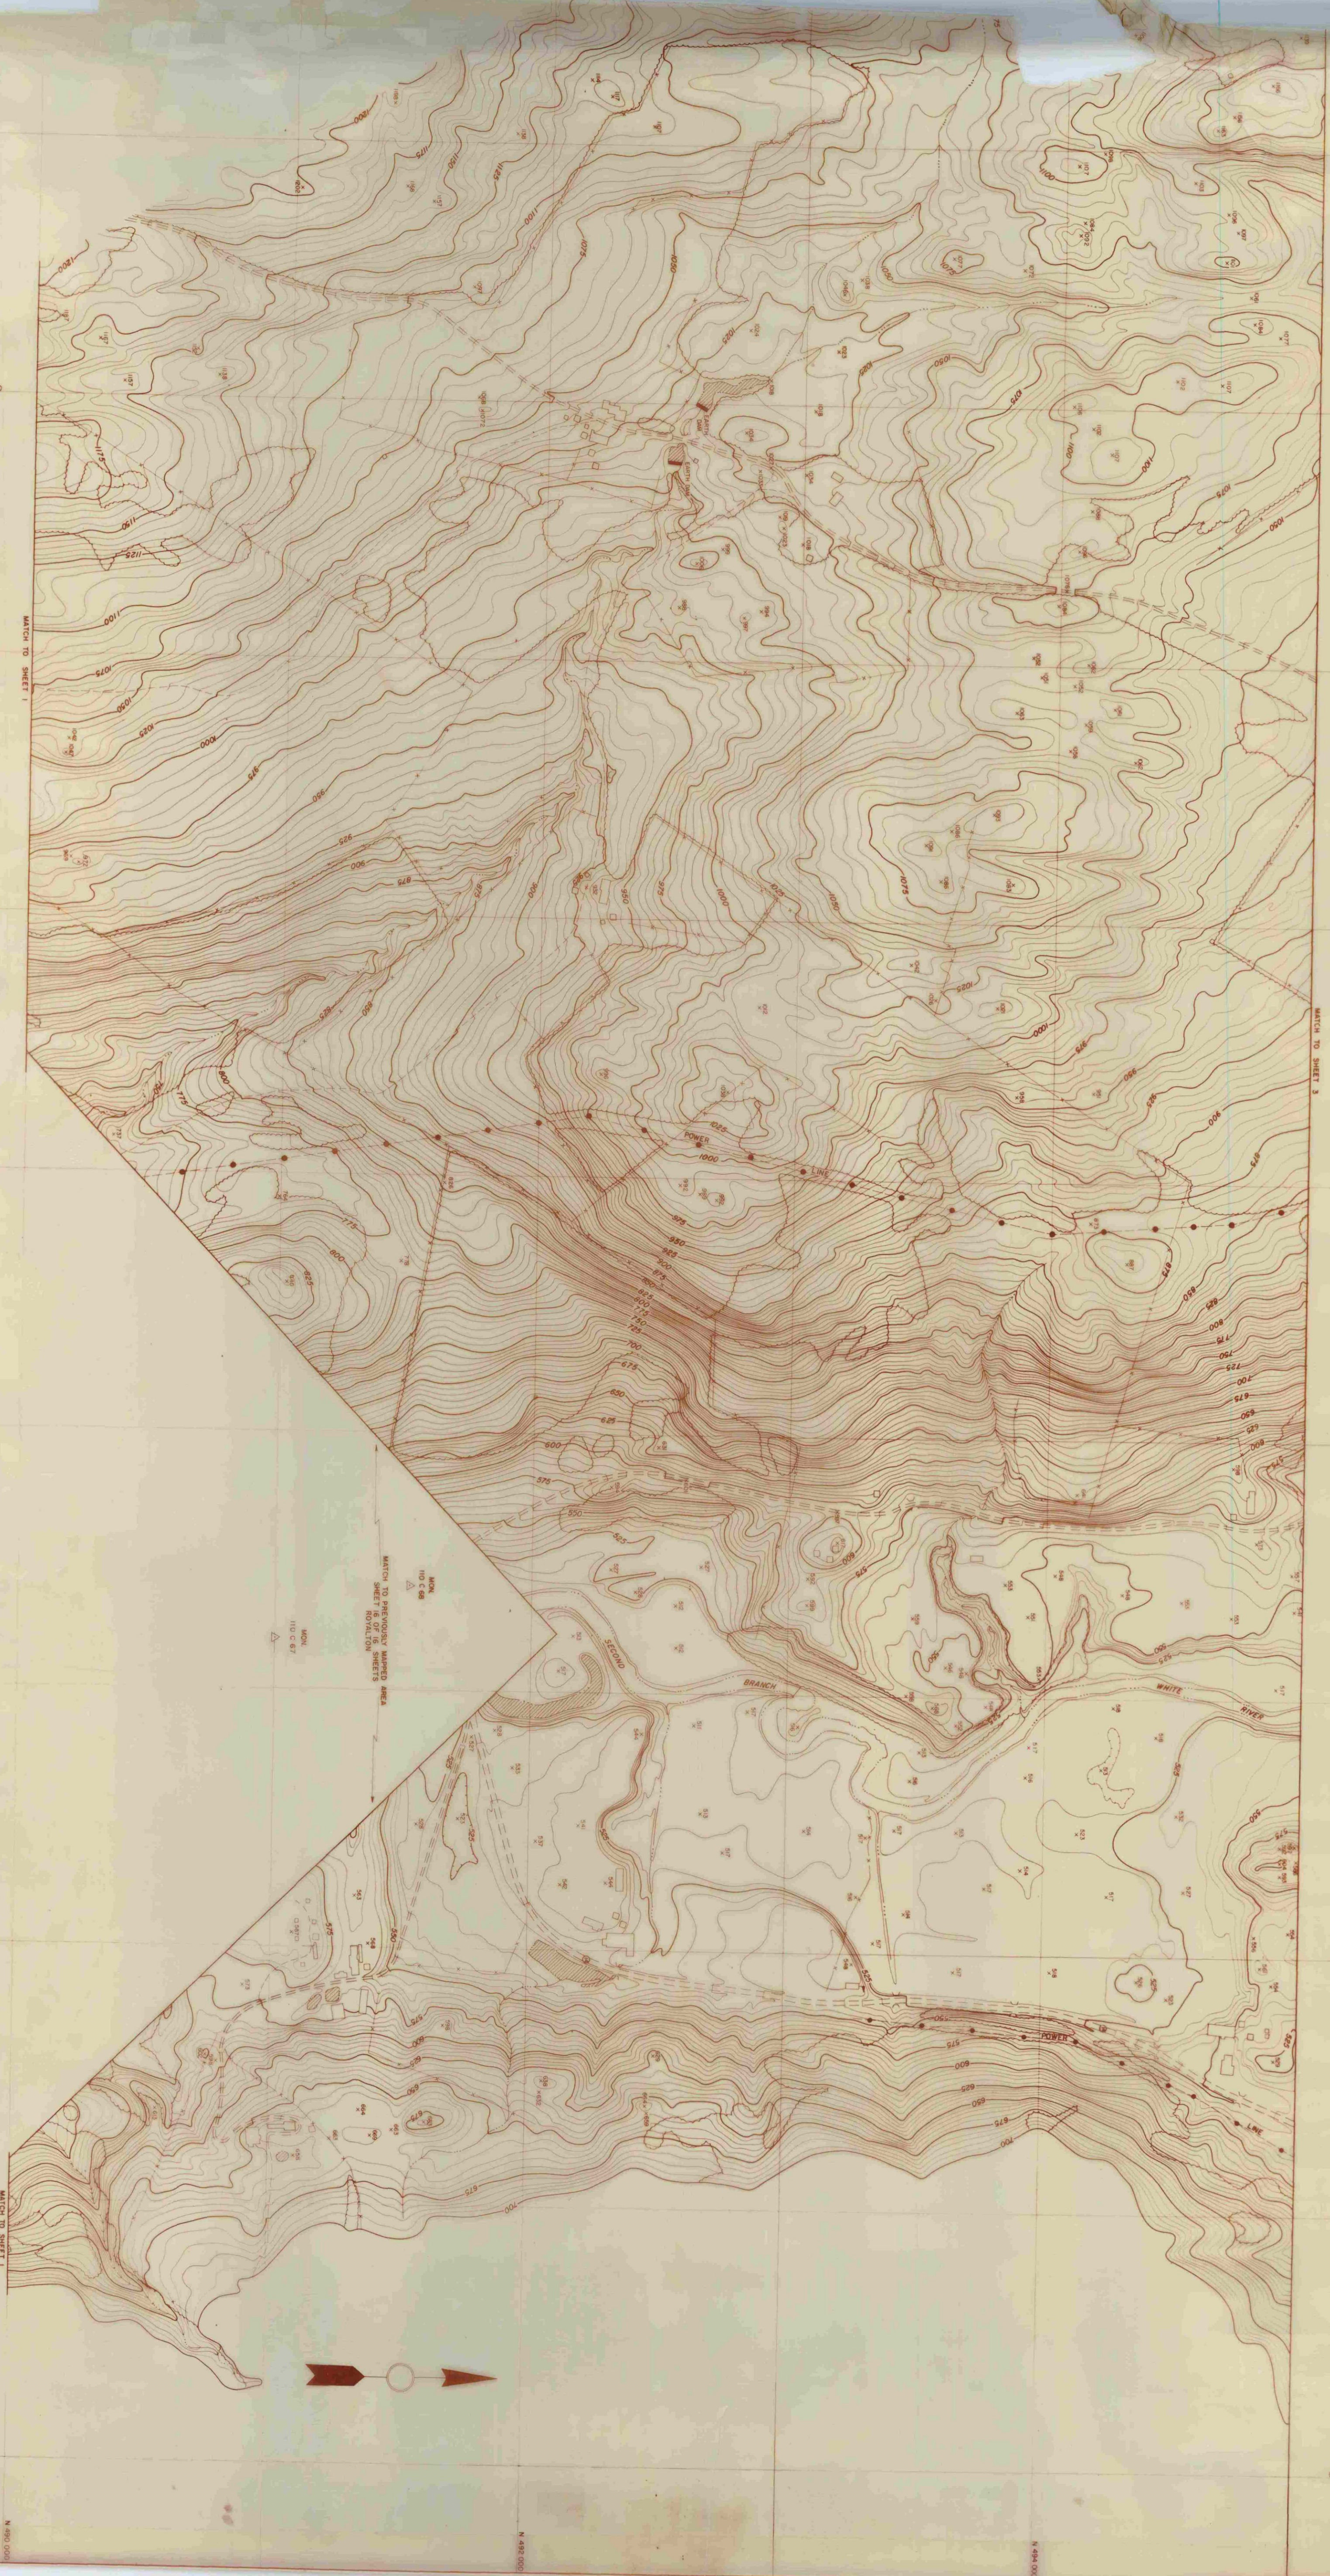

E 472 000

E 472 000

E 474 000

E 474 000

E 476 000

E 476 000

E 478 000

E 478 000

E 480 000

E 480 000

MATCH TO SHEET 1

MATCH TO SHEET 3

MATCH TO SHEET 1

MATCH TO PREVIOUSLY MAPPED AREA
SHEET NO. 1 OF 16 SHEETS
BETHEL - ROYAL TON

SCALE 1" = 200'
CONTOUR INTERVAL FIVE FEET
VERTICAL SCALE BASED ON VERTICAL STATE PLANE COORDINATE SYSTEM
DATE: 1957

