


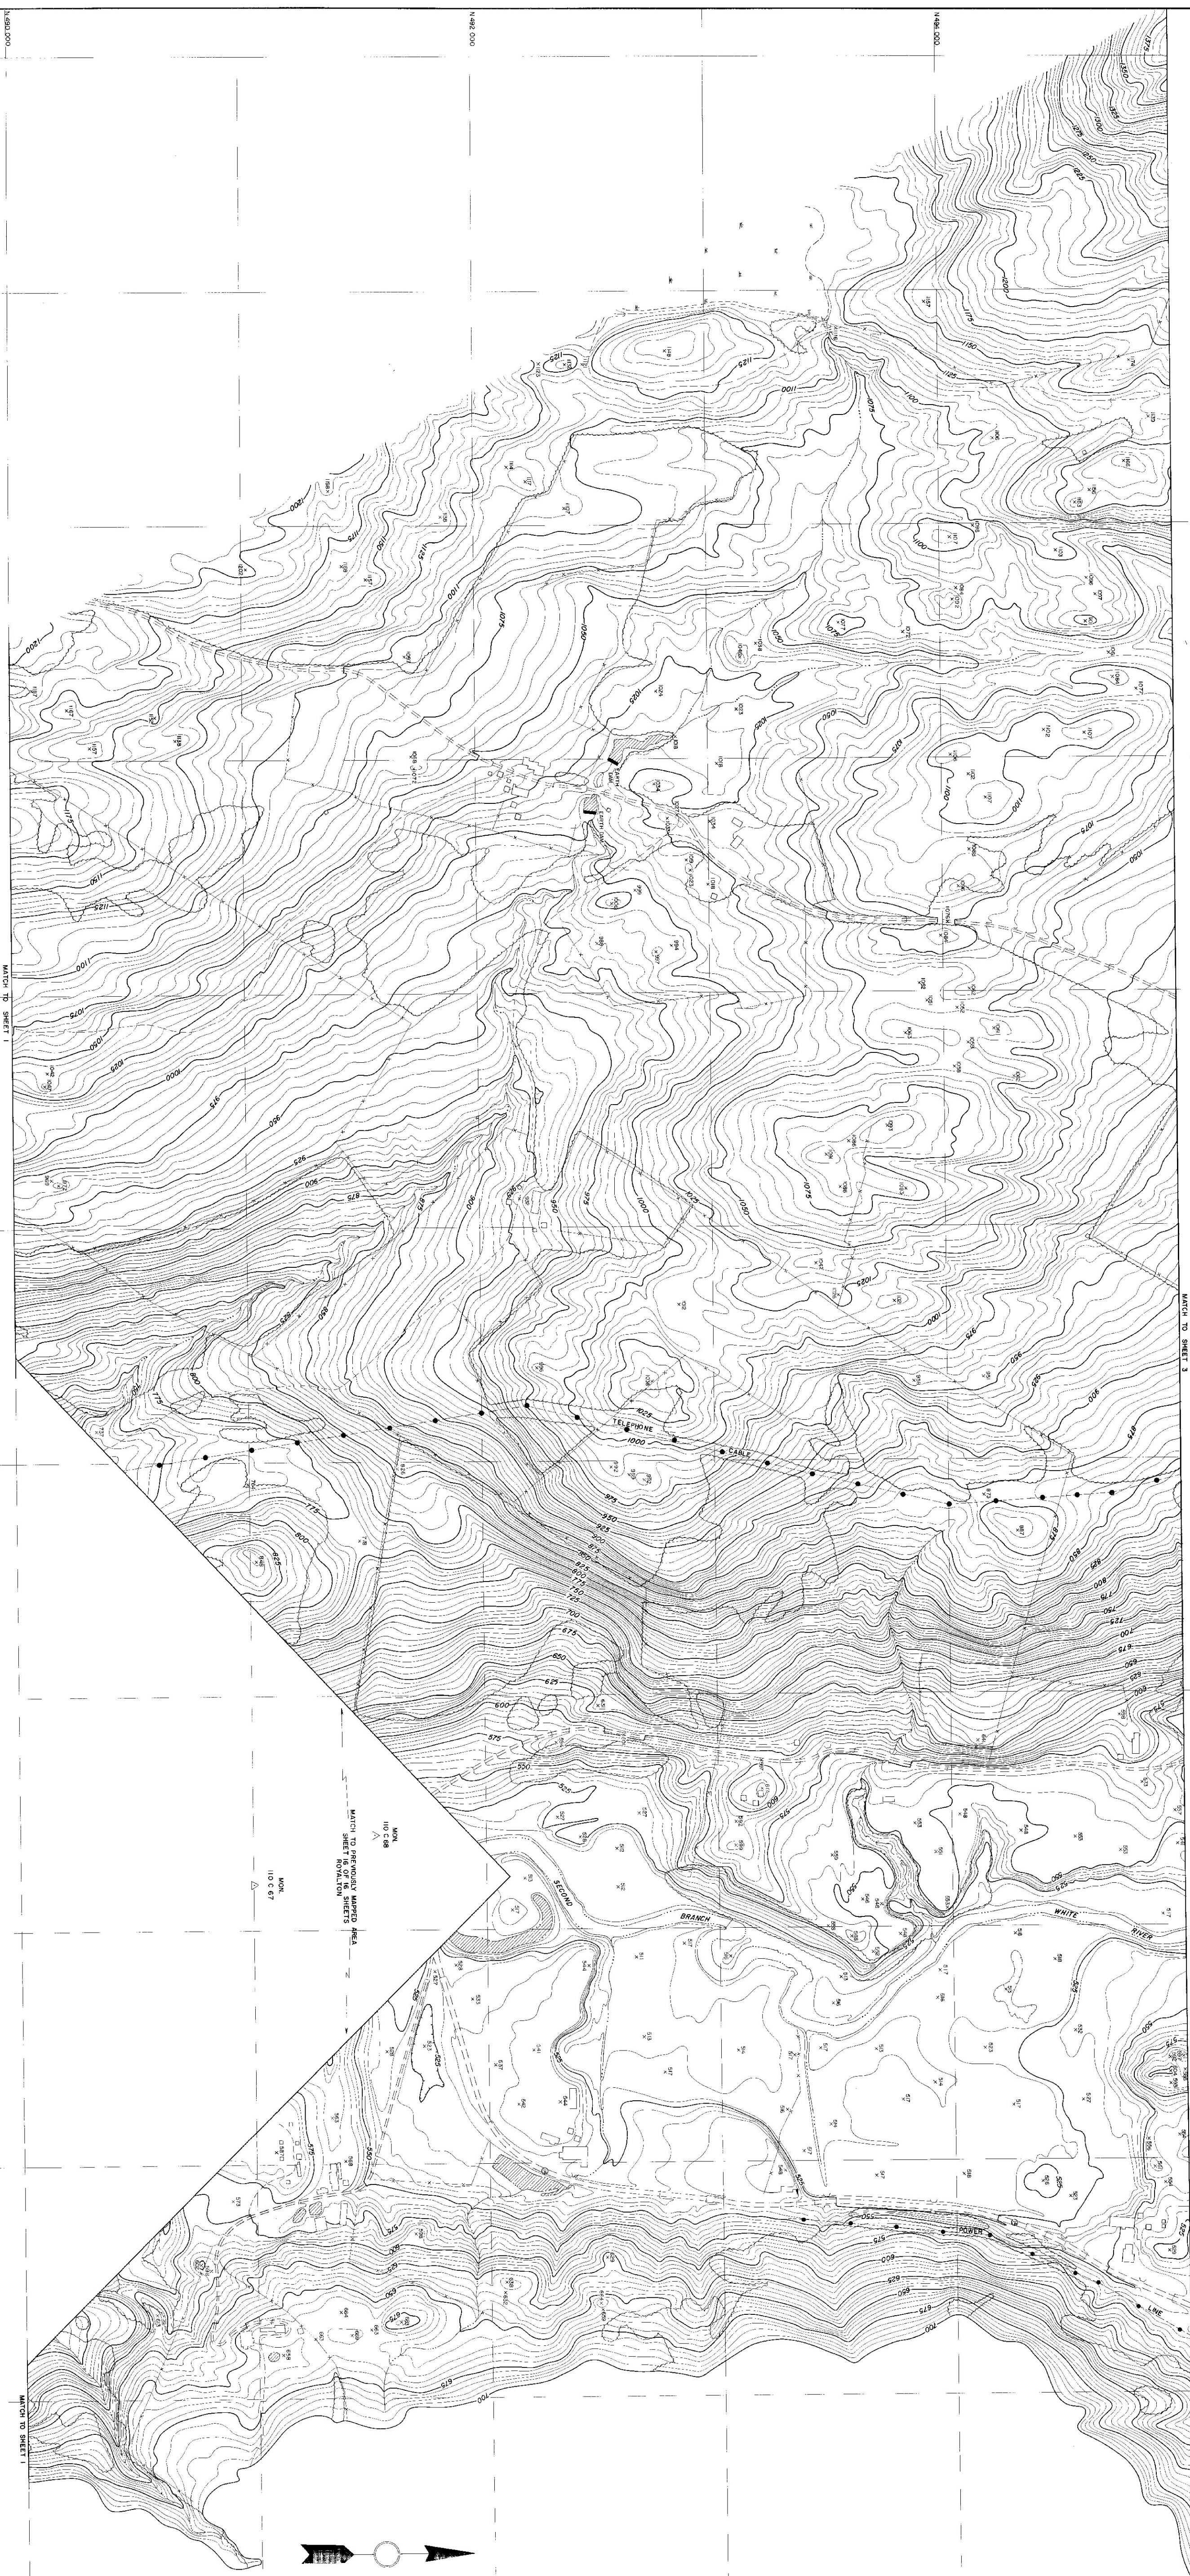

E 470 000

E 472 000

E 474 000

E 476 000

E 478 000

E 480 000

E 470 000

E 472 000

E 474 000

E 476 000

E 478 000

E 480 000

MATCH TO SHEET 1

MATCH TO SHEET 3

MATCH TO PREVIOUSLY MAPPED AREA
SHEET 16 OF 16 SHEETS
TO 100' X 100'


WM

100 C 68


WM

100 C 67

MATCH TO SHEET 1

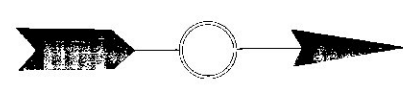

TOPOGRAPHY COMPILED BY PHOTOGRAMMETRIC METHODS
SURVEYED BY WESTER, GREENMAN AND POLLEY
REVISIONS BY JAMES W. GREENMAN
WASHINGTON, N. Y.

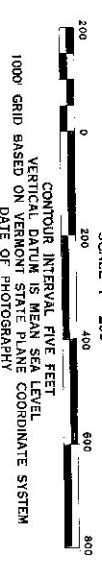

STATE OF VERMONT DEPARTMENT OF HIGHWAYS
BETHEL - ROYALTON
SHEET NO. 2 OF 27 SHEETS