


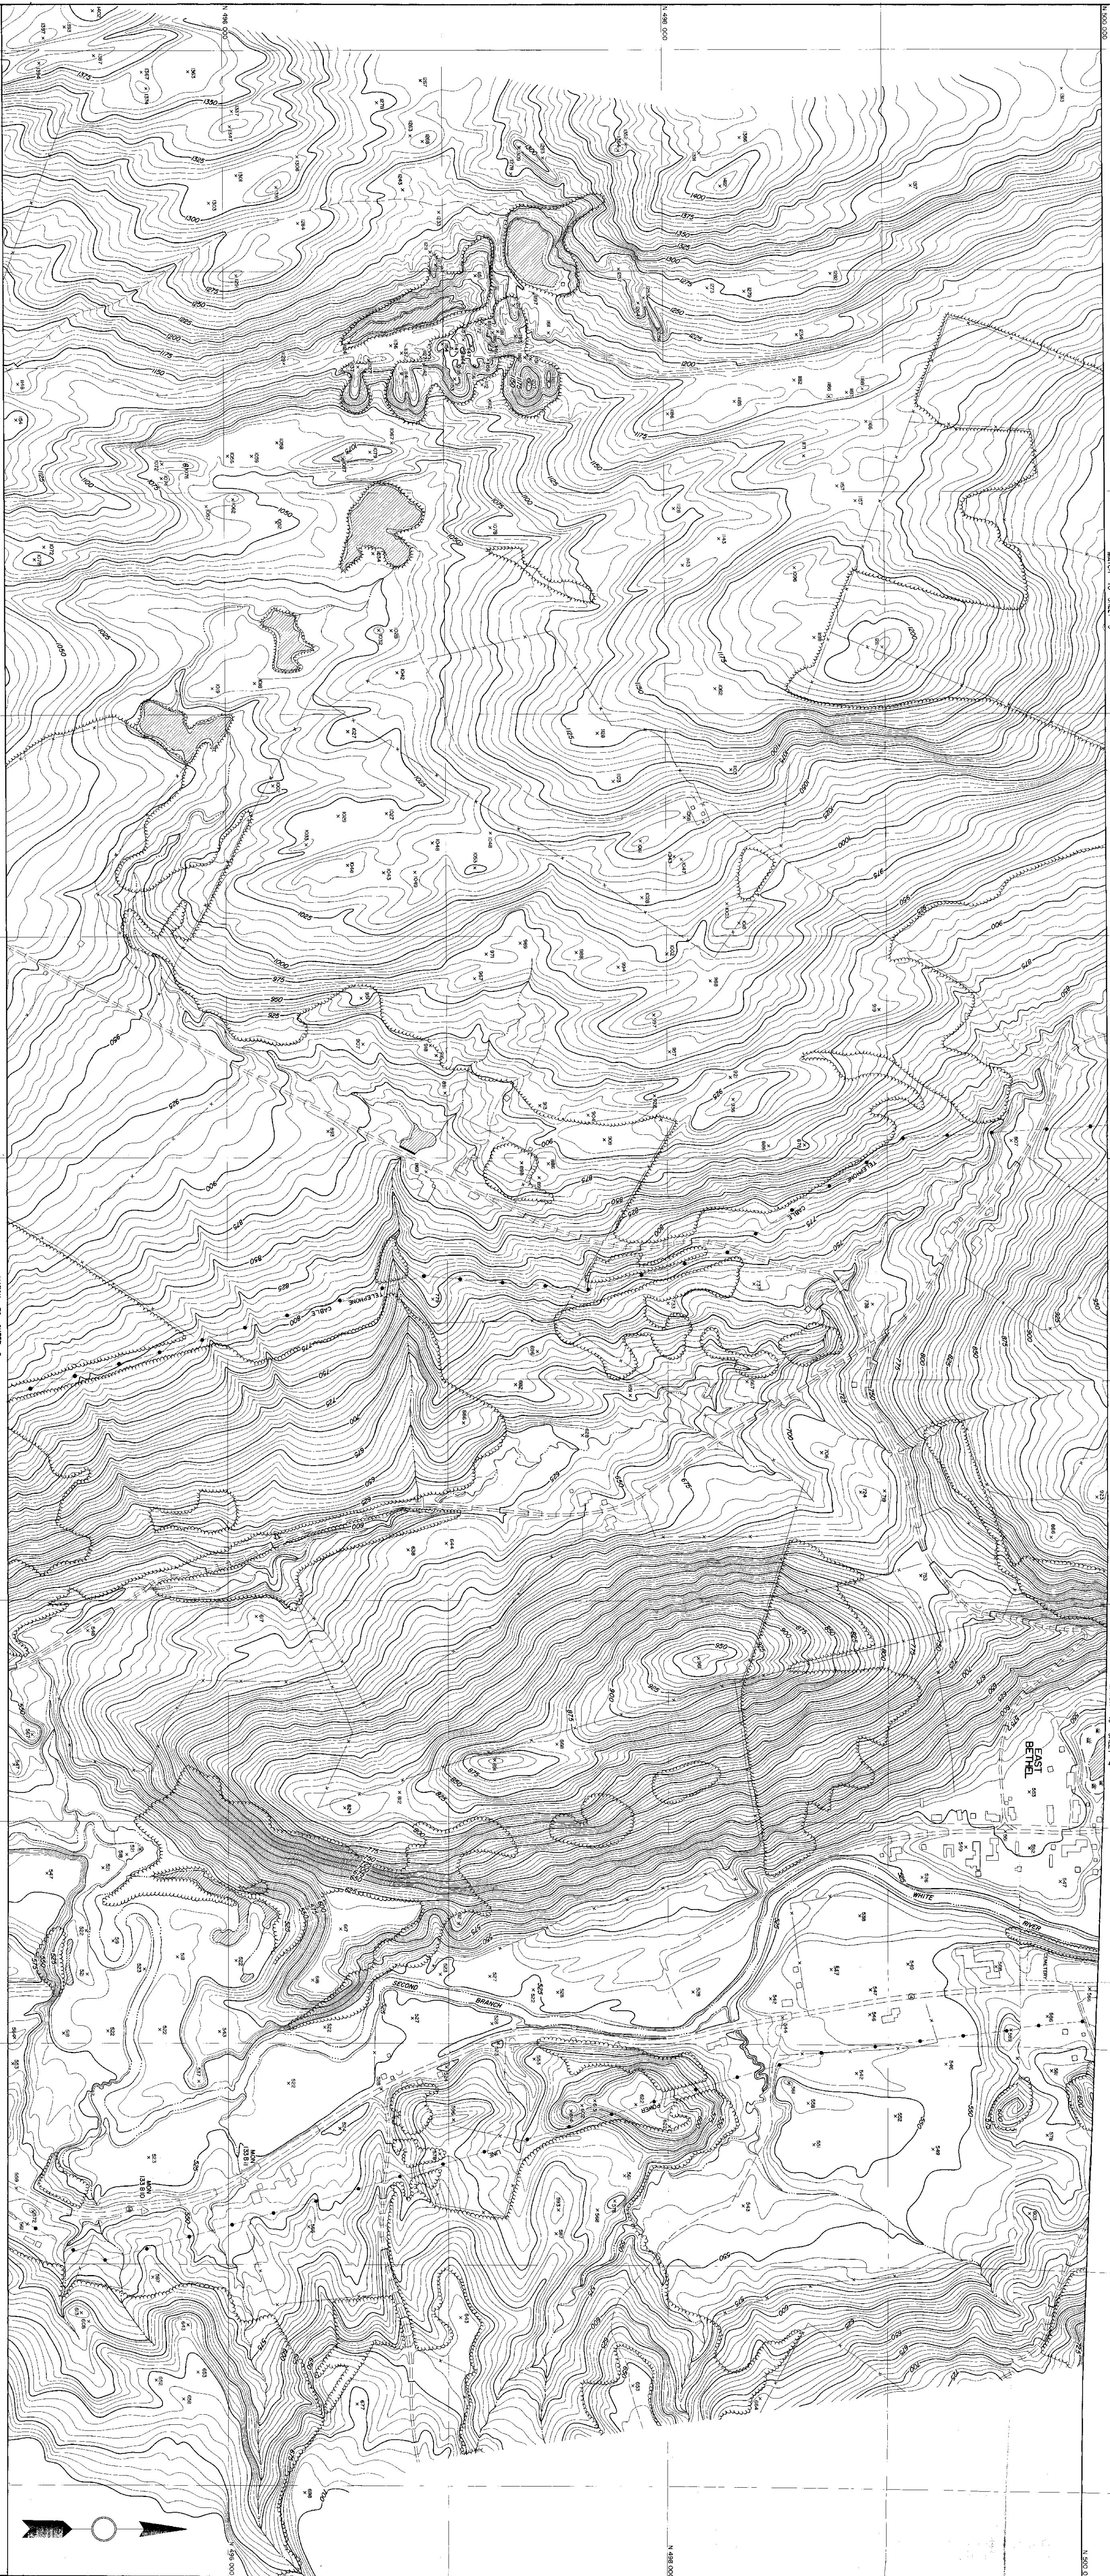

E 470 000

E 472 000

E 474 000

E 476 000

E 478 000

E 480 000

MATCH TO SHEET 3

MATCH TO SHEET 4

MATCH TO SHEET 2

TOPOGRAPHY COMPILED BY PHOTOGRAMMETRIC METHODS
SURVEYED - WHEELER - CROSBY AND FOLEY
ARCHITECT - ENGINEER ASSOCIATES
WATSON, N. Y.
MADEIRA, N. Y.

SCALE 1"=200'
CONTOUR INTERVAL FIVE FEET
VERTICAL SCALE 1"=100 FEET
1000 GRID BASED ON VERTICAL SCALE AND COORDINATE SYSTEM
DATE 1962

STATE OF VERMONT DEPARTMENT OF HIGHWAYS
BETHEL - ROYALTON
V.T. 402.141 2-1-79
SHEET NO. 3 OF 27 SHEETS