
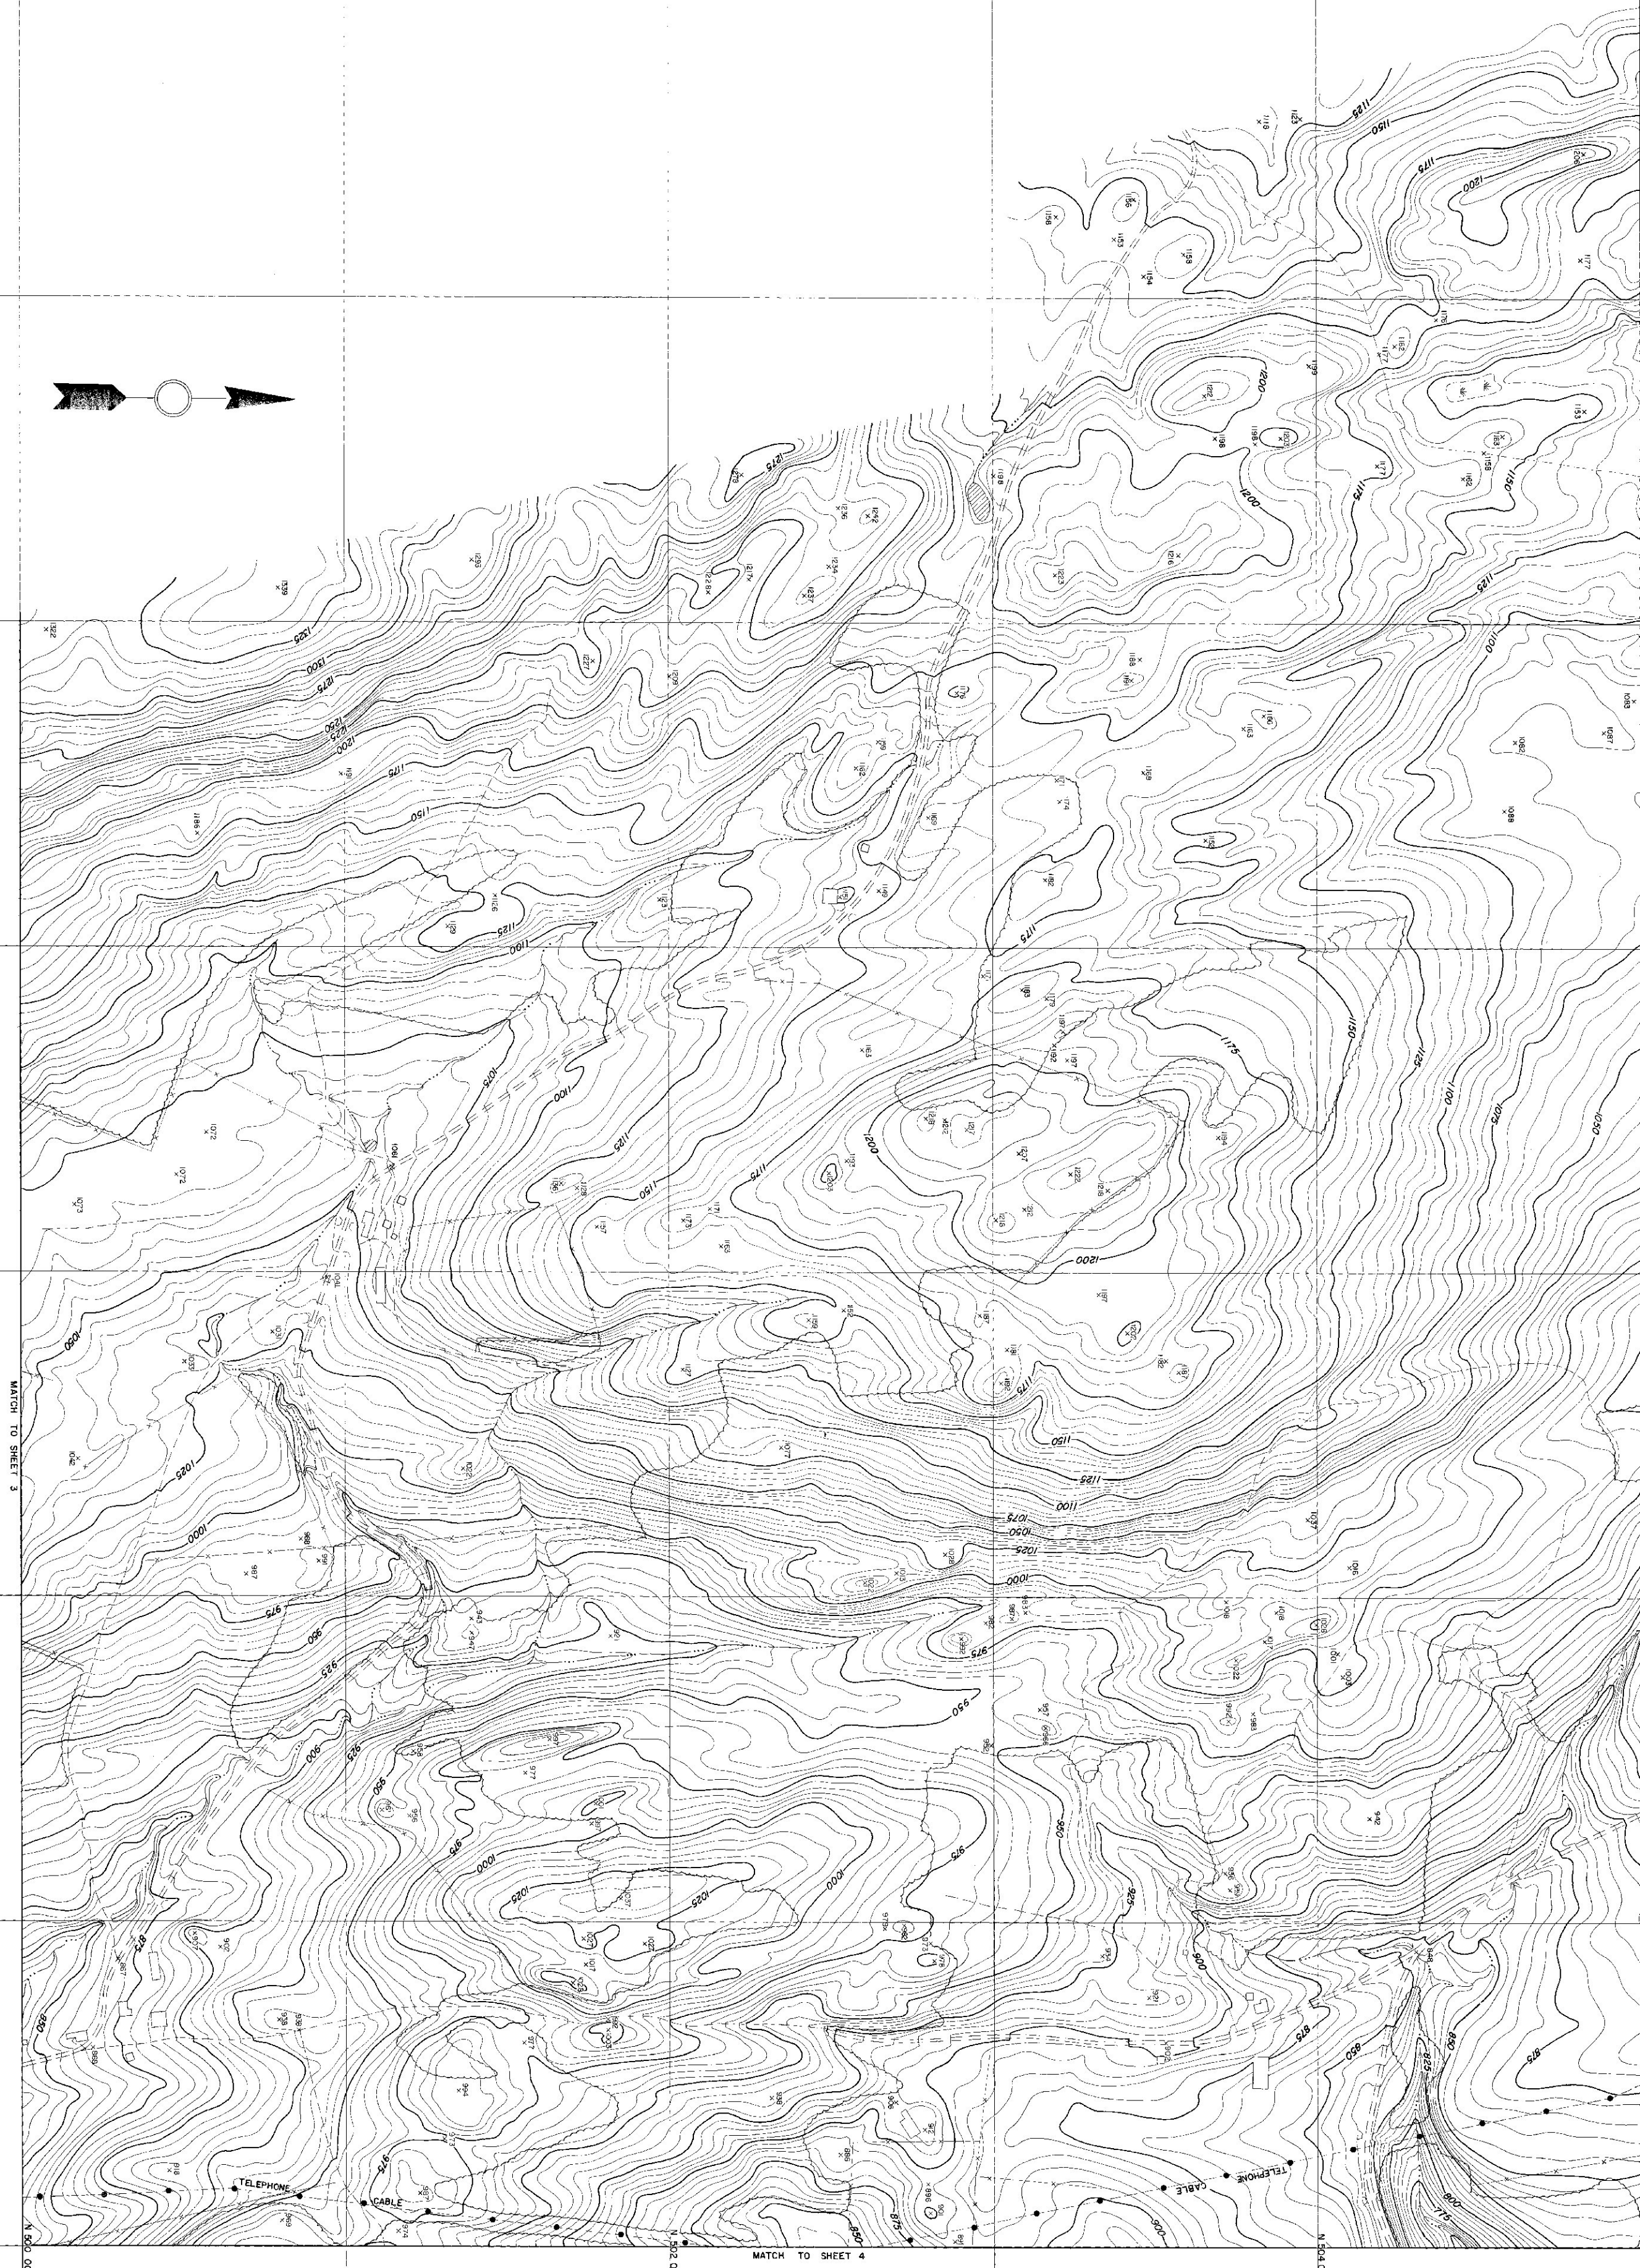
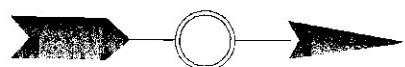


TOPOGRAHY COMPILED BY PHOTOGRAMMETRIC METHODS
SURVEYED—WISSENER—CENSHAW AND POULET
ARCHITECT—BENNETT ASSOCIATES
MASSACHUSETTS, N. Y.

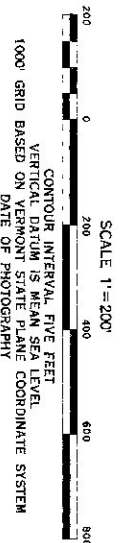

124 STATE OF VERMONT DEPARTMENT OF HIGHWAYS
BETHEL—RANDOLPH
VT RD 140 2-2-2
SHEET NO. 5 OF 27 SHEETS