
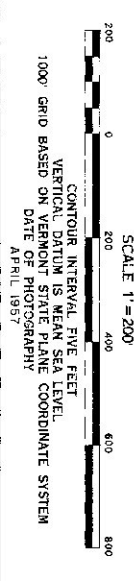
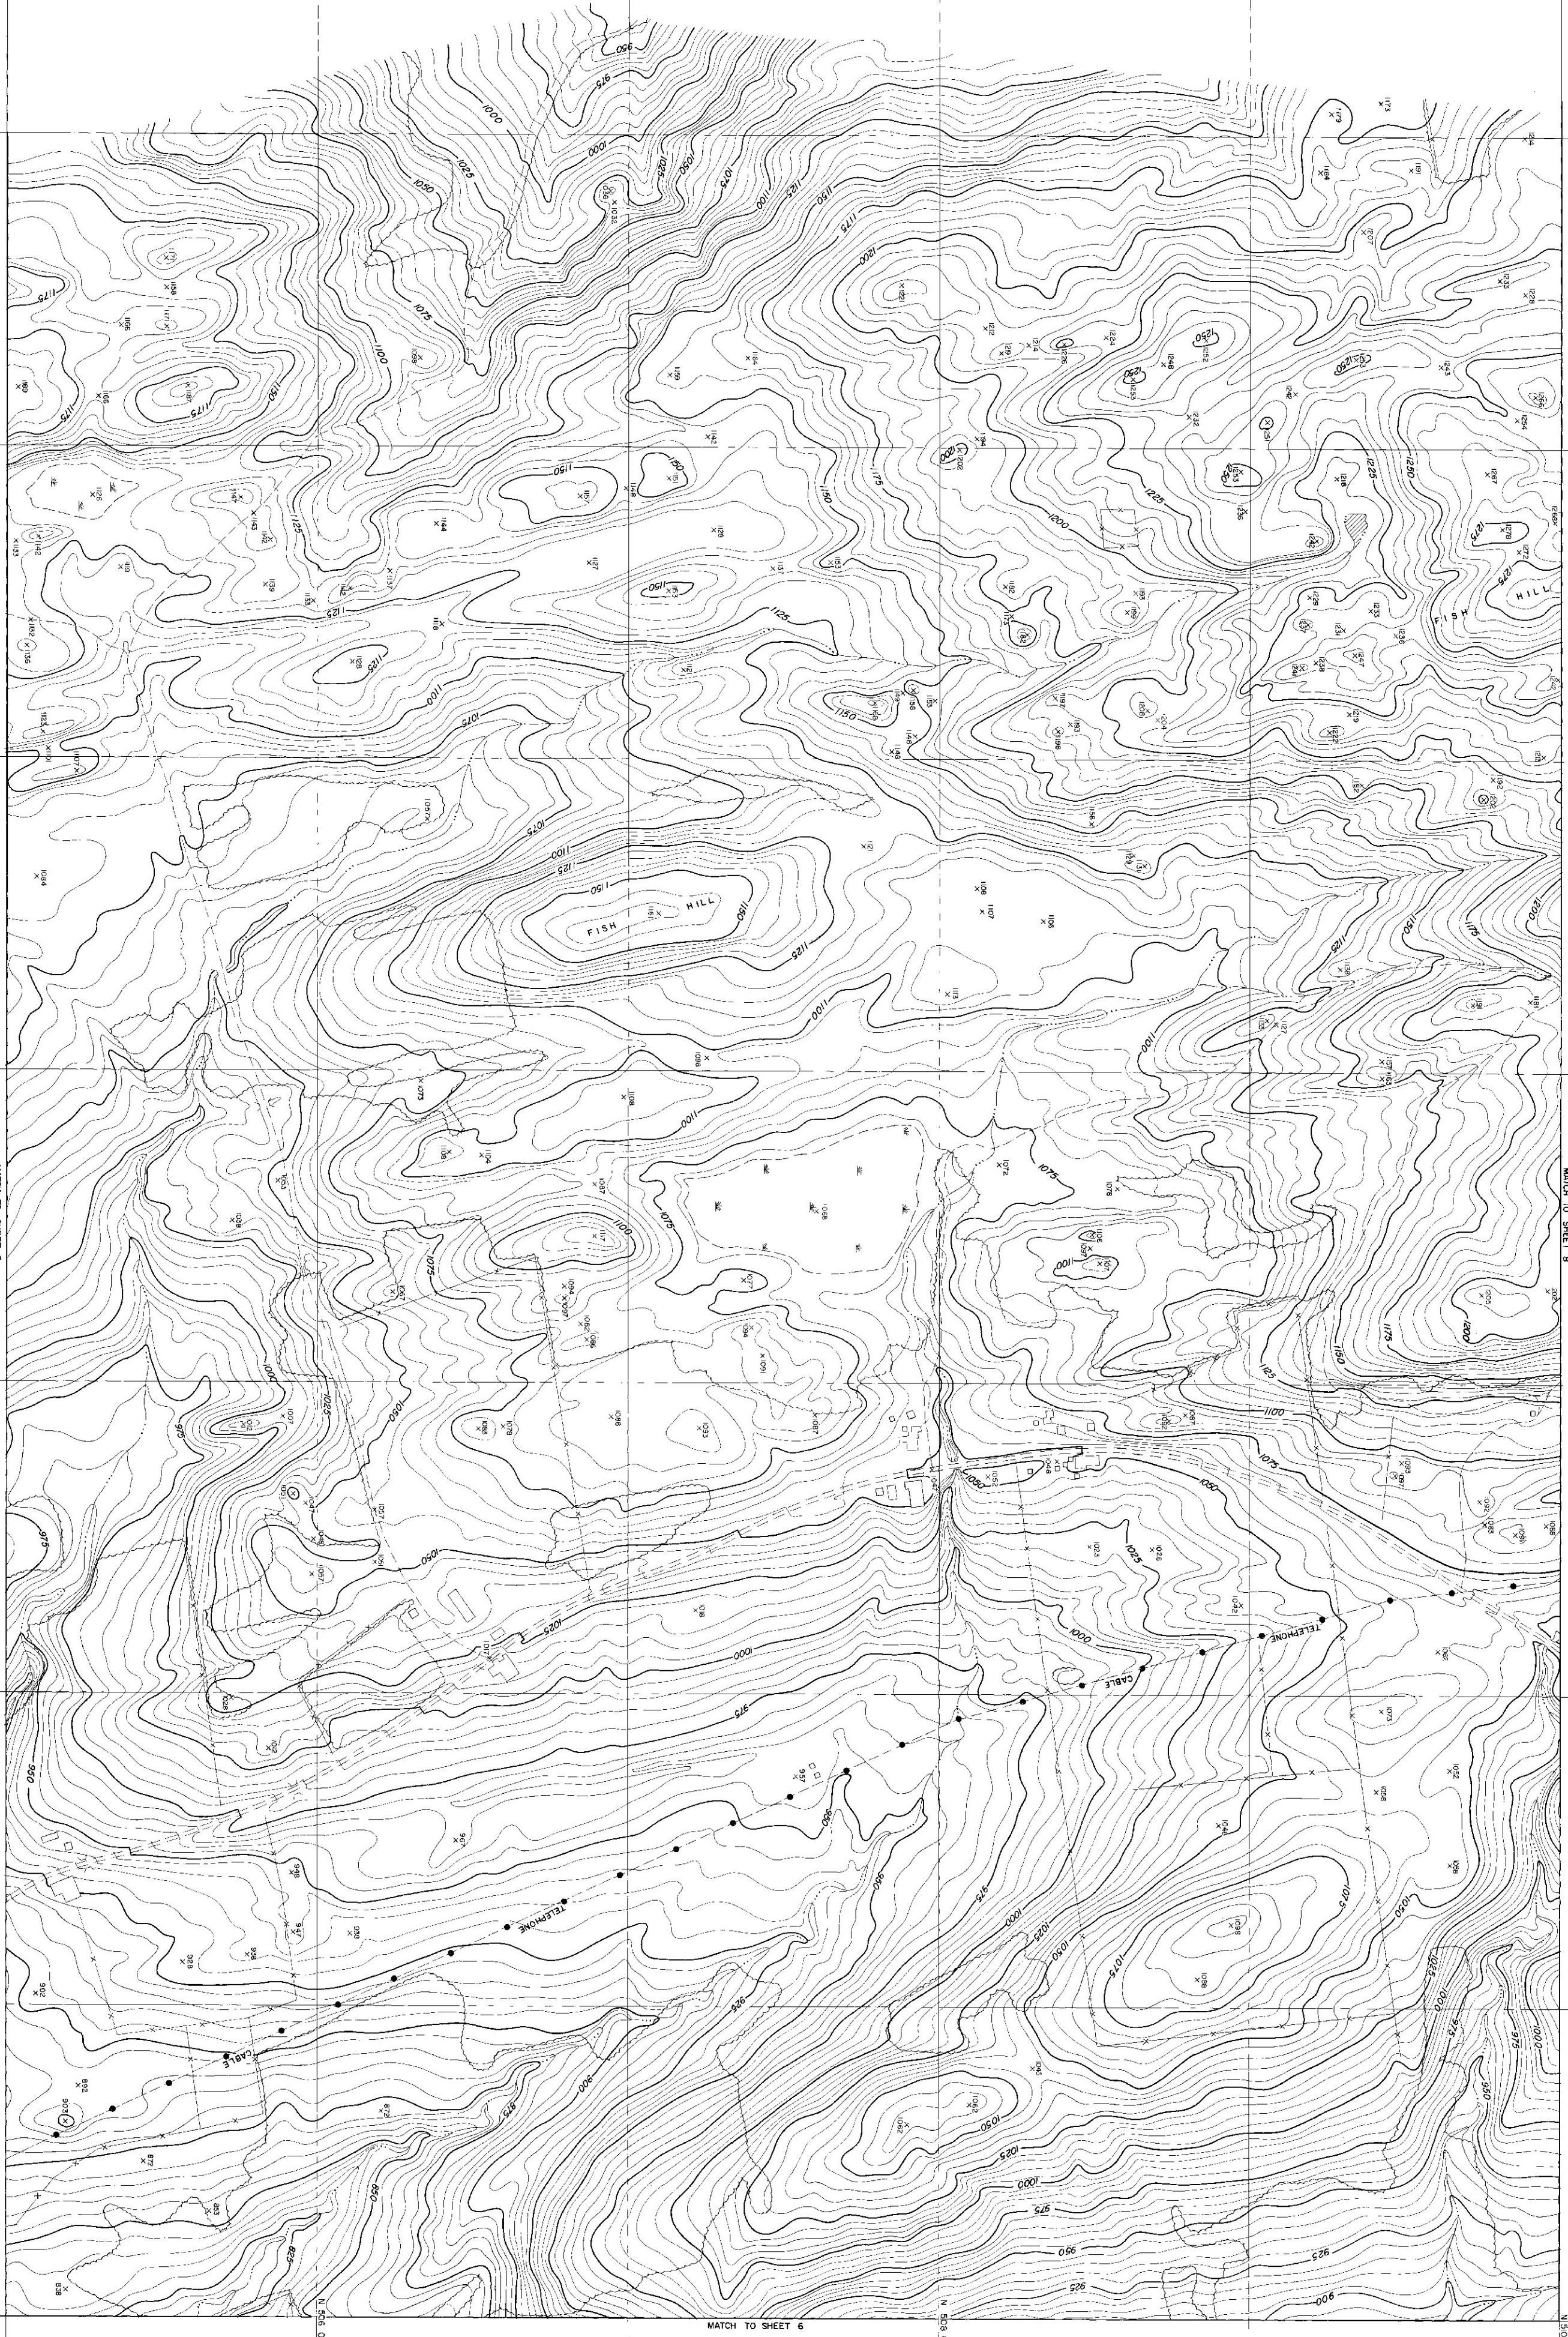


TOPOGRAPHIC COMPILED BY PHOTOGRAMMETRIC METHODS
SABENT-WEBSTER - GREENMAN AND FOLEY
WATERLOO, N.Y.
MAY 1964

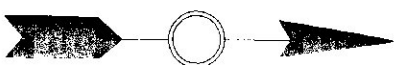

126
STATE OF VERMONT DEPARTMENT OF HIGHWAYS
RANDOLPH-BETHEL
V.T. 400.700 4.2.5
SHEET NO. 7 OF 27 SHEETS