


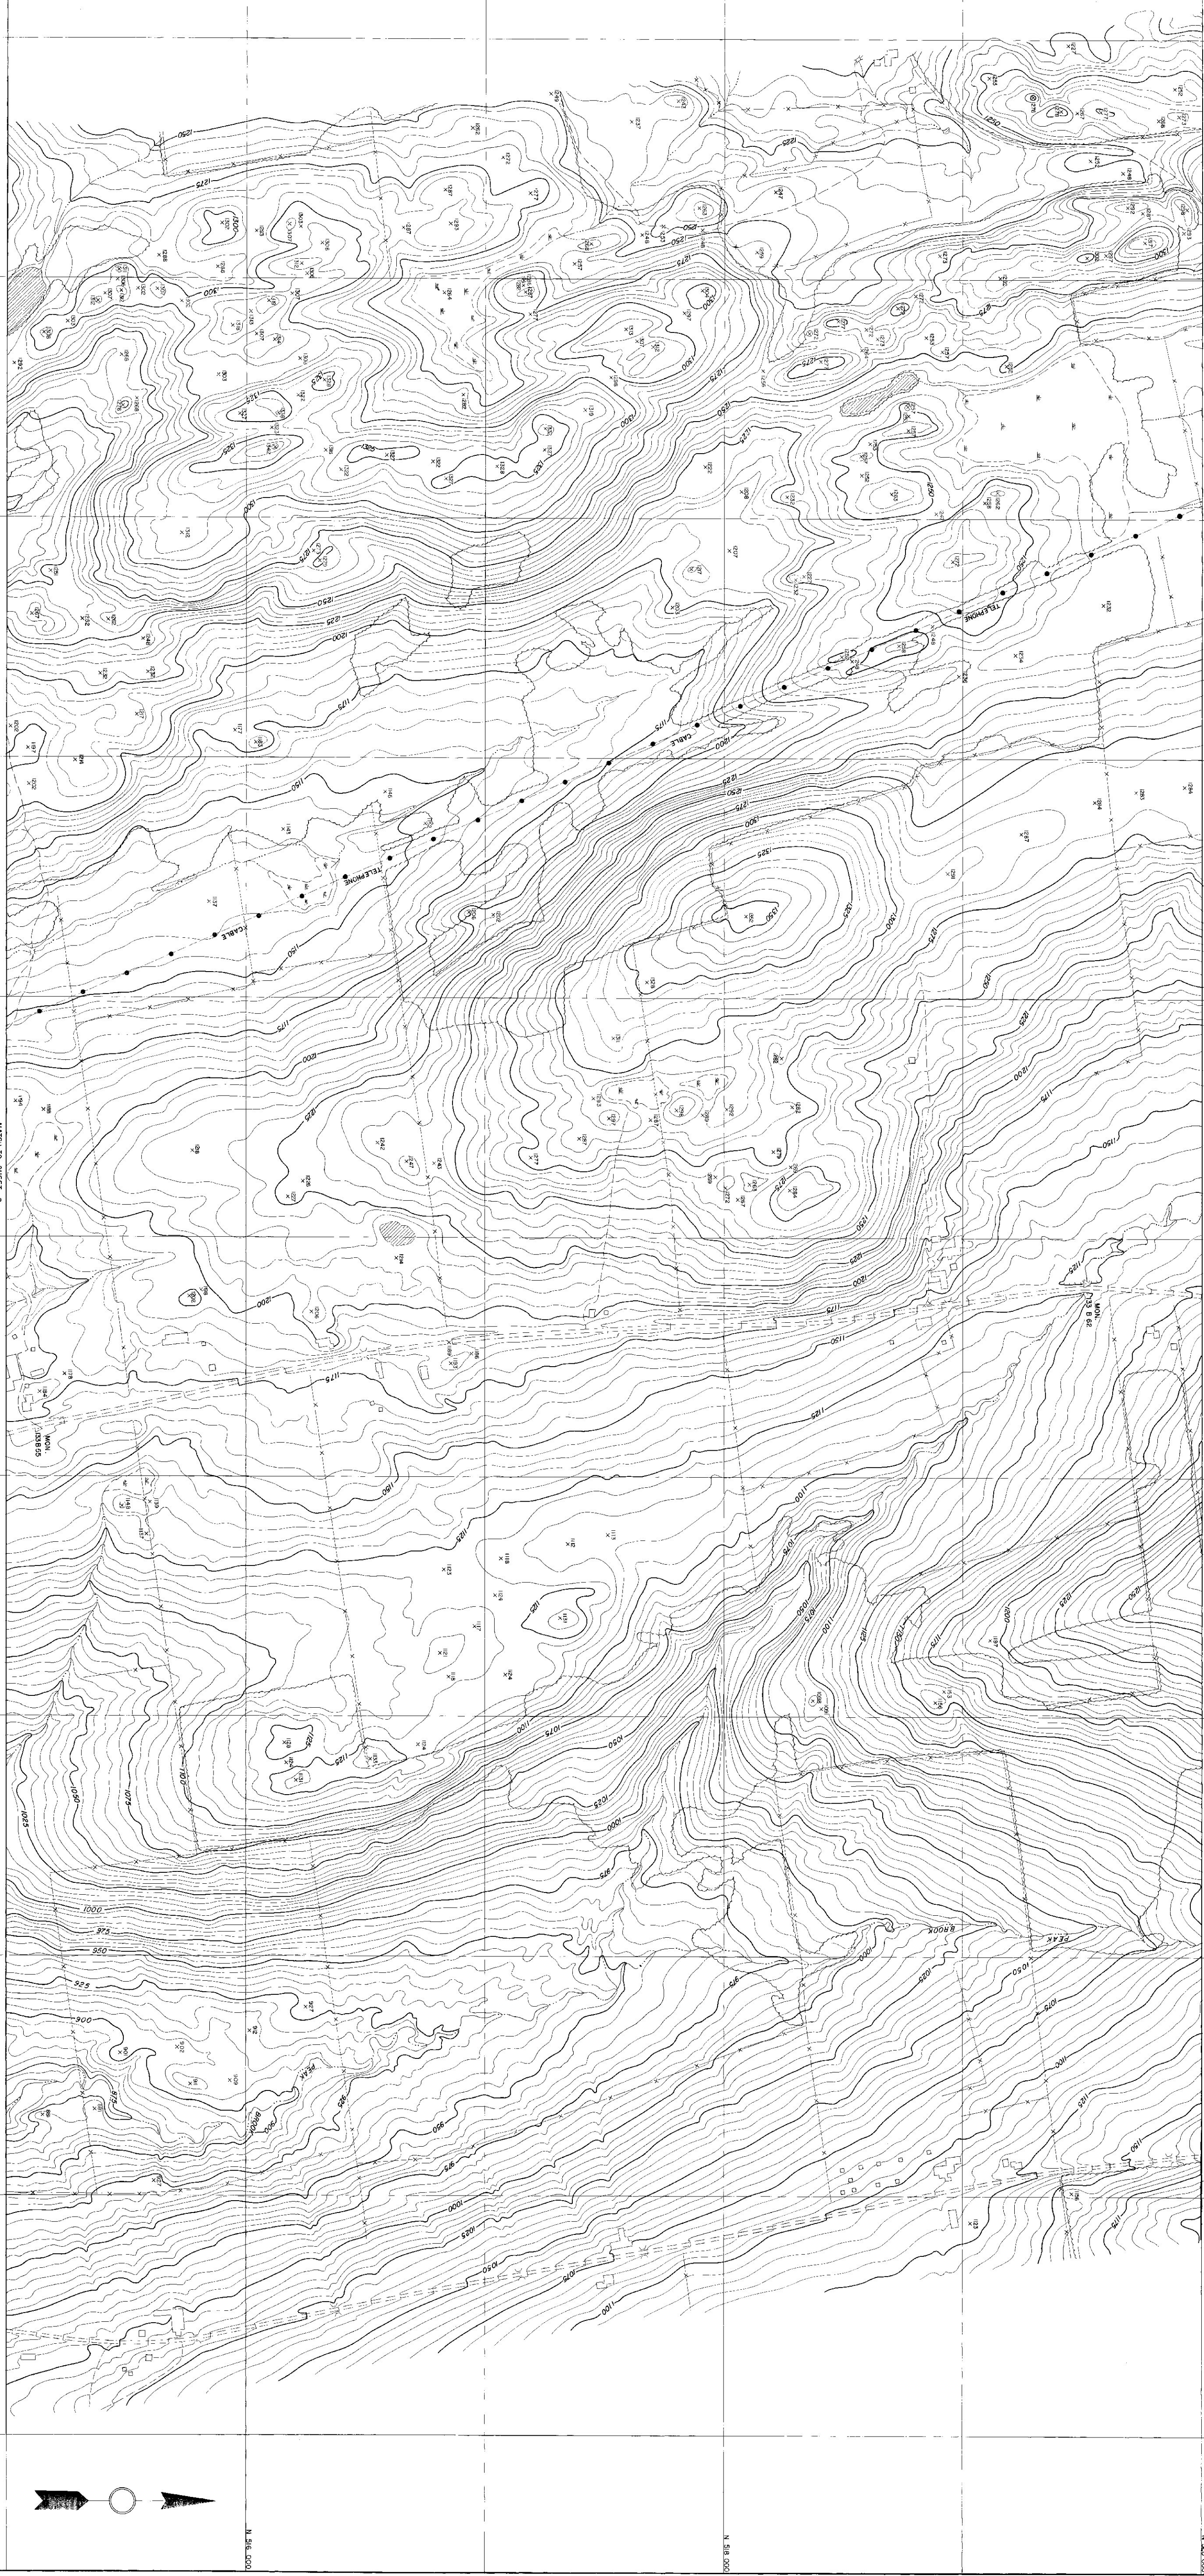

TOPOGRAPHY COMPILED BY PHOTOGRAMMETRIC METHOD
SARGENT-WEBSTER-CRENSHAW AND FOLEY
ARCHITECT-ENGINEER ASSOCIATES
WATERTOWN, N. Y. MASSENA, N. Y.

SCALE 1"=200'

CONTour INTERVAL FIVE FEET

VERTICAL DATUM IS MEAN SEA LEVEL

1000' GRID BASED ON VERNON STATE PLANE

DATE 1957

BY [signature]

1000' GRID BASED ON VERNON STATE PLANE

DATE 1957

BY [signature]

STATE OF VERMONT DEPARTMENT OF HIGHWAYS
RANDOLPH
VT. RD. 114, 7-25
188
SHEET NO. 9 OF 27 SHEETS